


TIP PROJECT: HS-2414P

CONTRACT: DN01157

See Sheet 1A For Index of Sheets

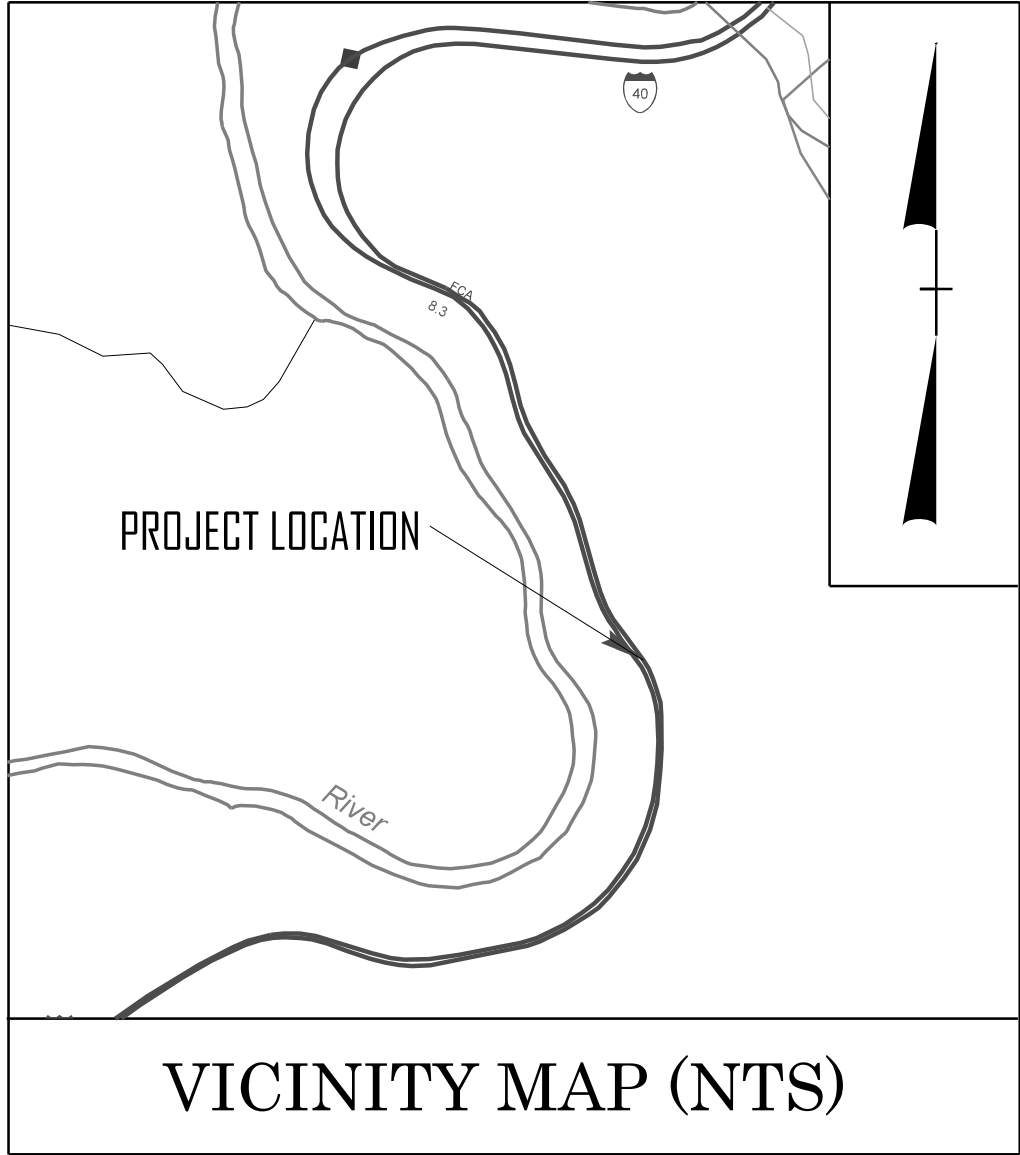

VICINITY MAP (NTS)

STATE OF NORTH CAROLINA
DIVISION OF HIGHWAYS


HAYWOOD COUNTY

LOCATION: *I-40, MM 9.5*

TYPE OF WORK: *GRADING*

STATE	STATE PROJECT REFERENCE NO.	SHEET NO.	TOTAL SHEETS
N.C.	HS-2414P	11	
STATE PROJ. NO.	F. A. PROJ. NO.	DESCRIPTION	
50986.1.17		P.E.	
50986.3.17	5098620	CONSTRUCTION	

BEGIN TIP PROJECT HS-2414P
-L- STA 15+40.01

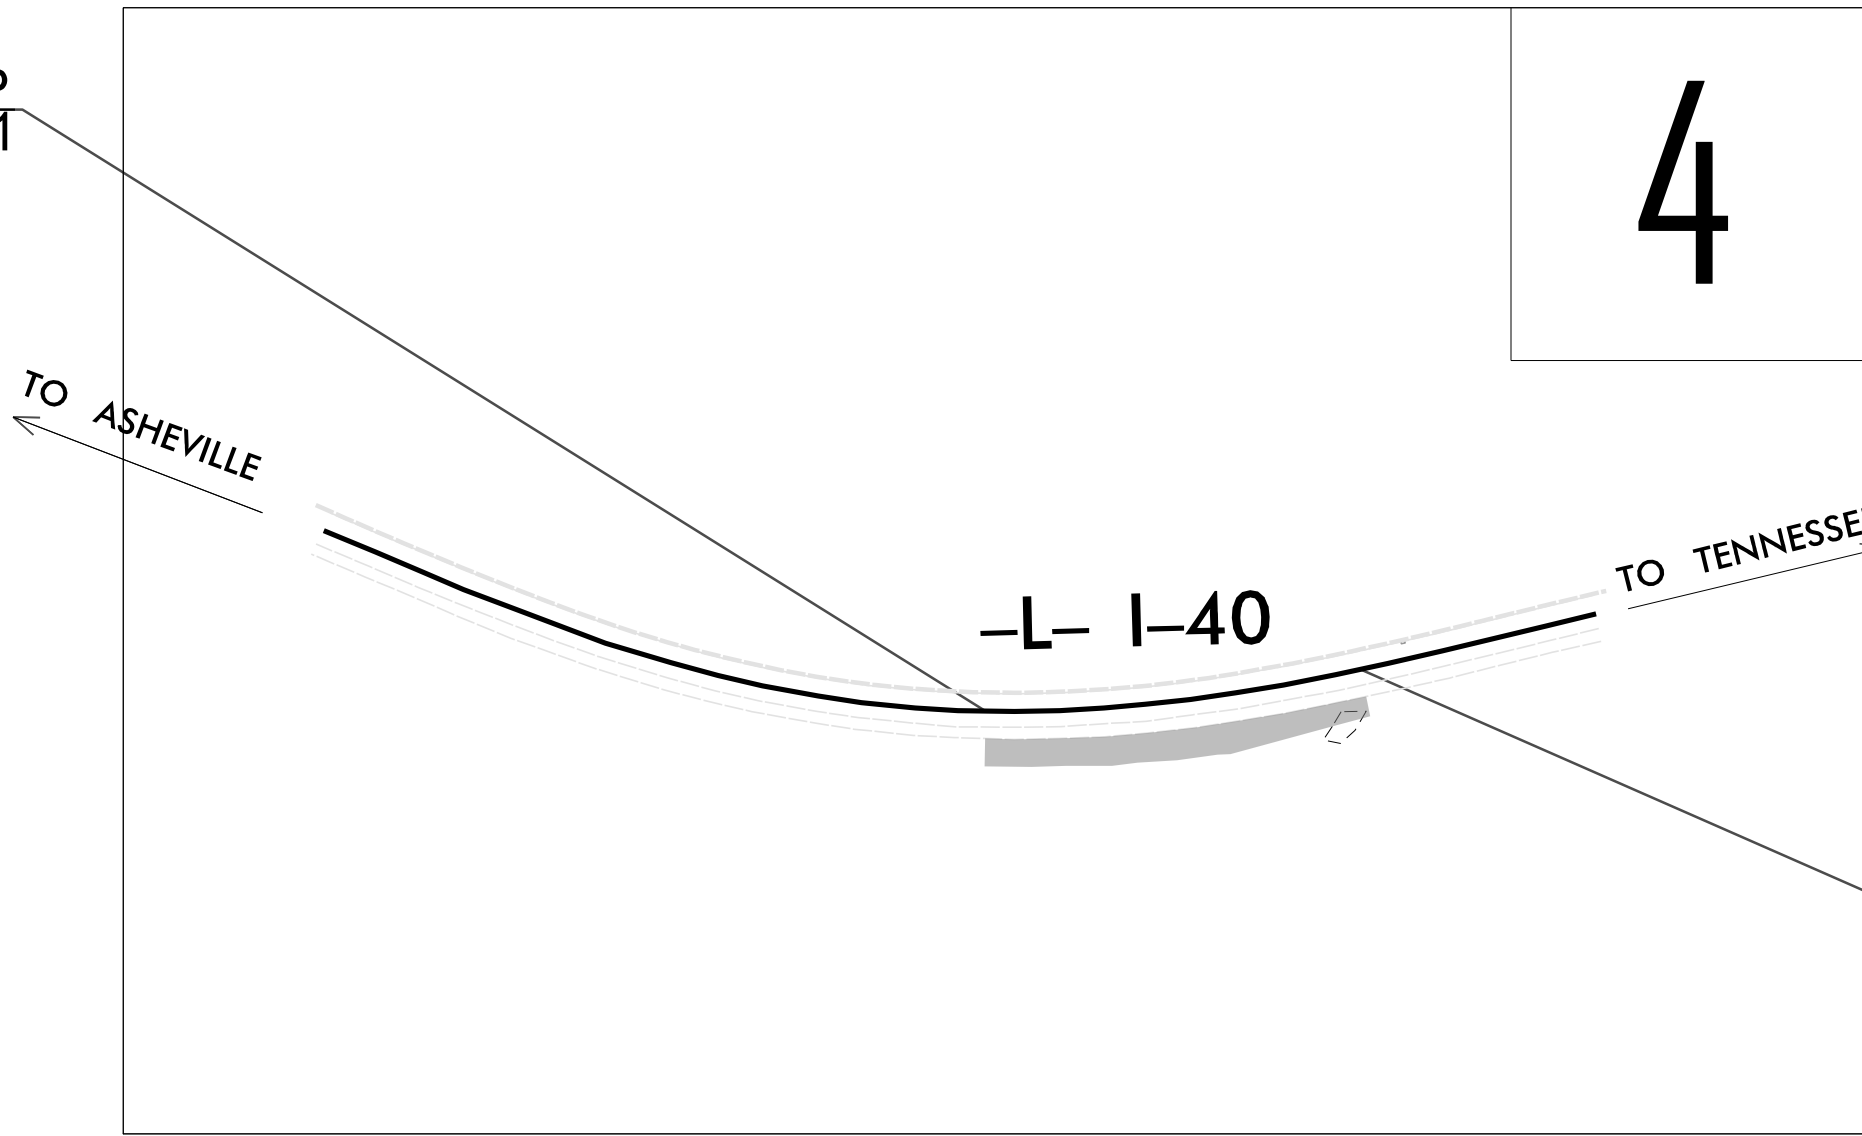

END TIP PROJECT HS-2414P
-L- STA 18+35.32

DOCUMENT NOT CONSIDERED FINAL
UNLESS ALL SIGNATURES COMPLETED

GRAPHIC SCALES



PLANS



PROFILE (HORIZONTAL)



PROFILE (VERTICAL)

PROJECT LENGTH

LENGTH OF ROADWAY TIP PROJECT HS-2414P = 0.056 MILES
TOTAL LENGTH OF TIP PROJECT HS-2414P = 0.056 MILES

Prepared in the Office of:
DIVISION OF HIGHWAYS
253 WEBSTER DR., Sylva NC, 28779

2024 STANDARD SPECIFICATIONS

RIGHT OF WAY DATE:
N/A

LETTING DATE:
AUGUST 25, 2026

JAMES E HOLLINGSWORTH, PE
PROJECT ENGINEER

JAMES E HOLLINGSWORTH, PE
PROJECT DESIGN ENGINEER

HYDRAULICS ENGINEER

Signed by:
Marc T. Shown
B9C8868CCBA248F
SIGNATURE: P.E.

ROADWAY DESIGN ENGINEER

DocuSigned by:
James Hollingsworth
C4C0E8B0F26C425
SIGNATURE: P.E.

