


HS-2414P

FINAL

2A-1


NORTH CAROLINA

DEPARTMENT OF TRANSPORTATION

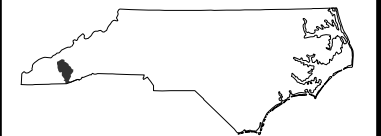

ROADWAY DESIGN UNIT

ROADWAY DESIGN ENGINEER

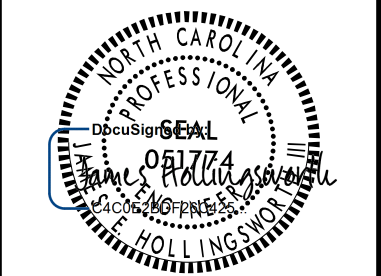


06/26/2026



06/26/2026

DOCUMENT NOT CONSIDERED FINAL
UNLESS ALL SIGNATURES COMPLETED

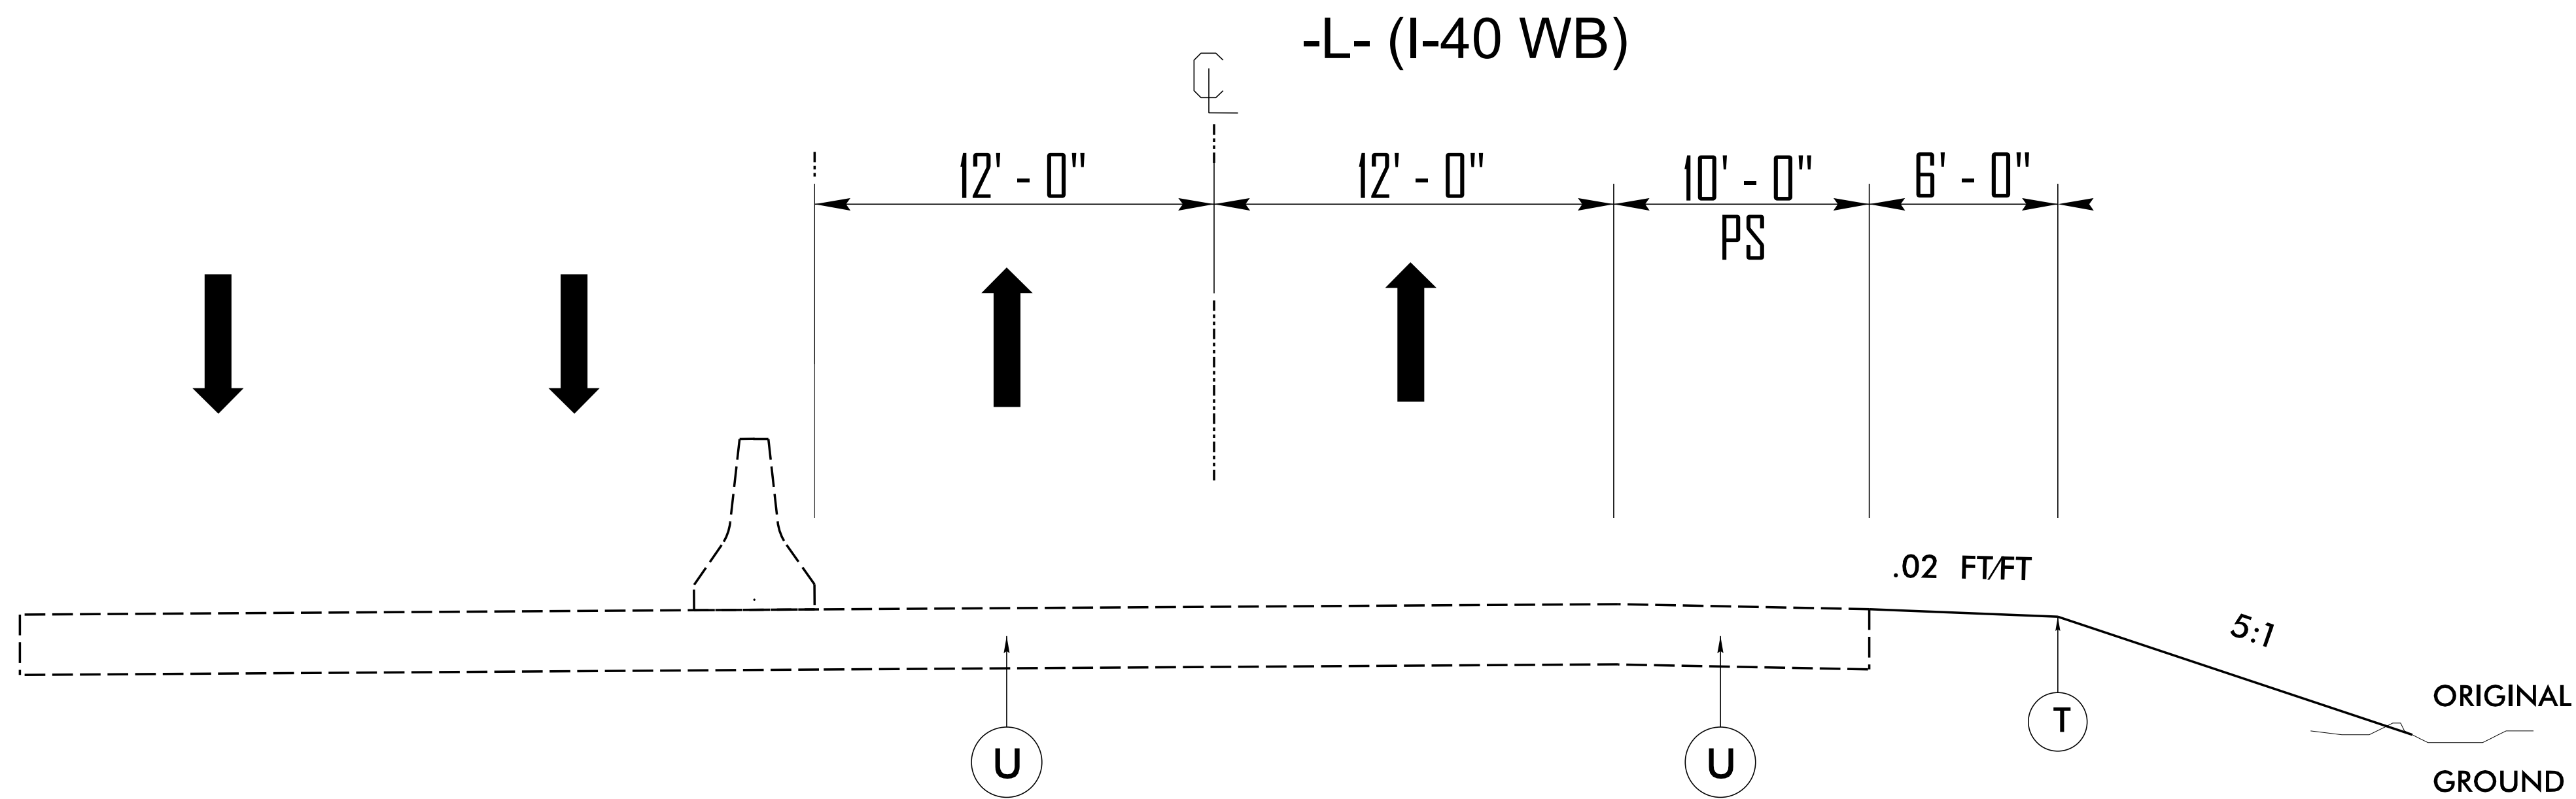

TYPICAL SECTION NO. 1

-L- STA. 15 + 40.01 THRU 18 + 35.32

PAVEMENT SCHEDULE	
T	EARTH MATERIAL
U	EXISTING PAVEMENT

NOTE: PAVEMENT EDGE SLOPES ARE 1:1 UNLESS SHOWN OTHERWISE.