


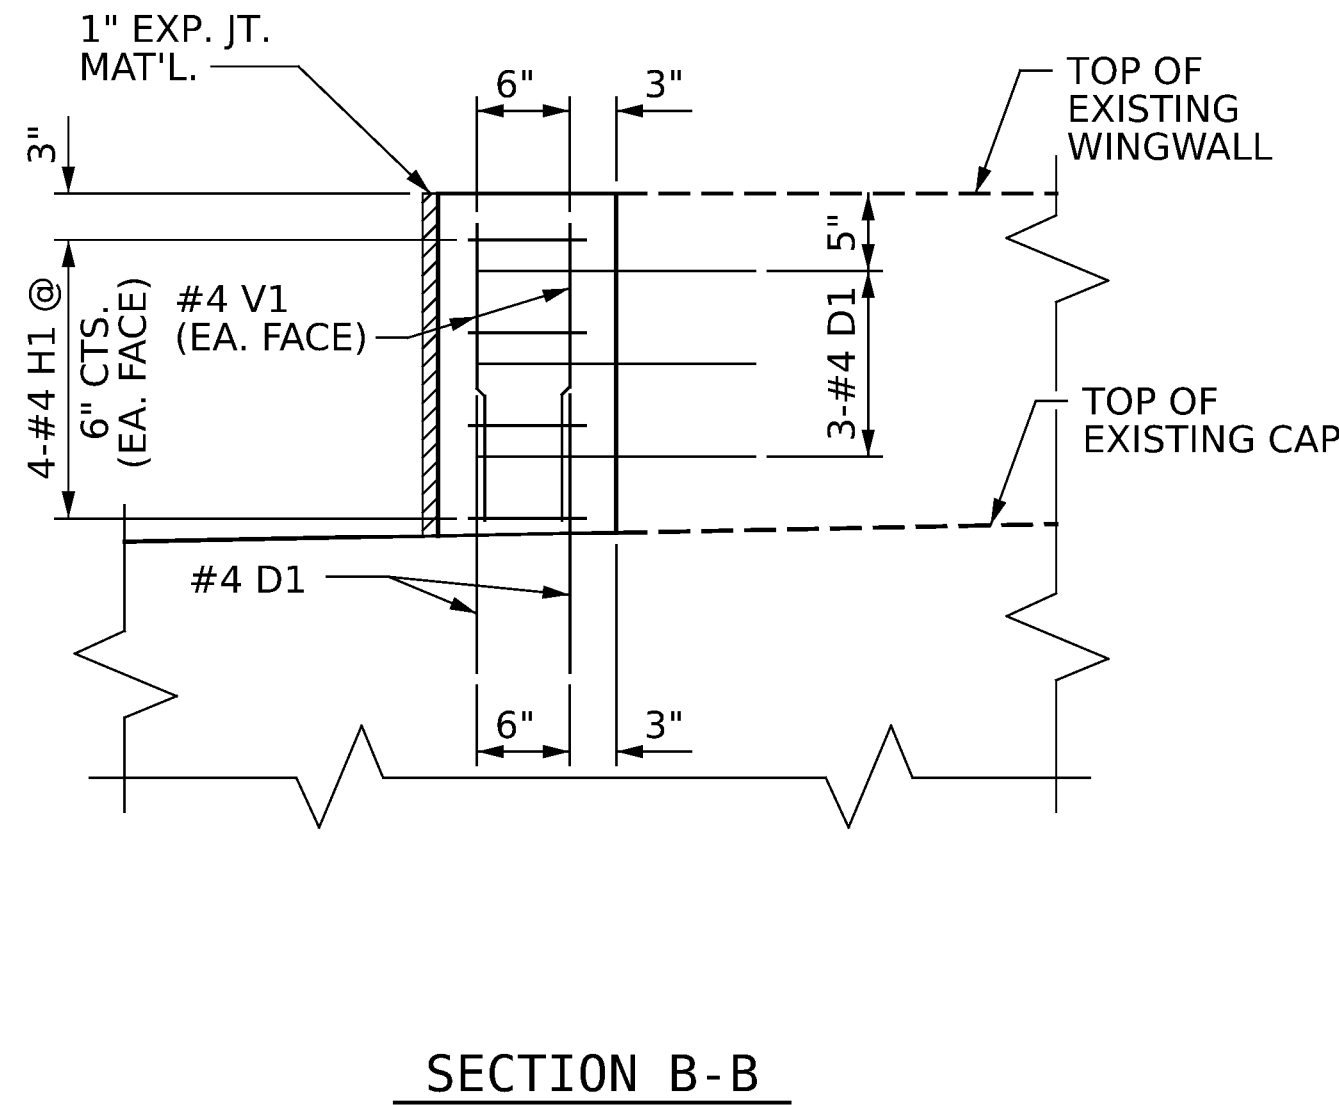
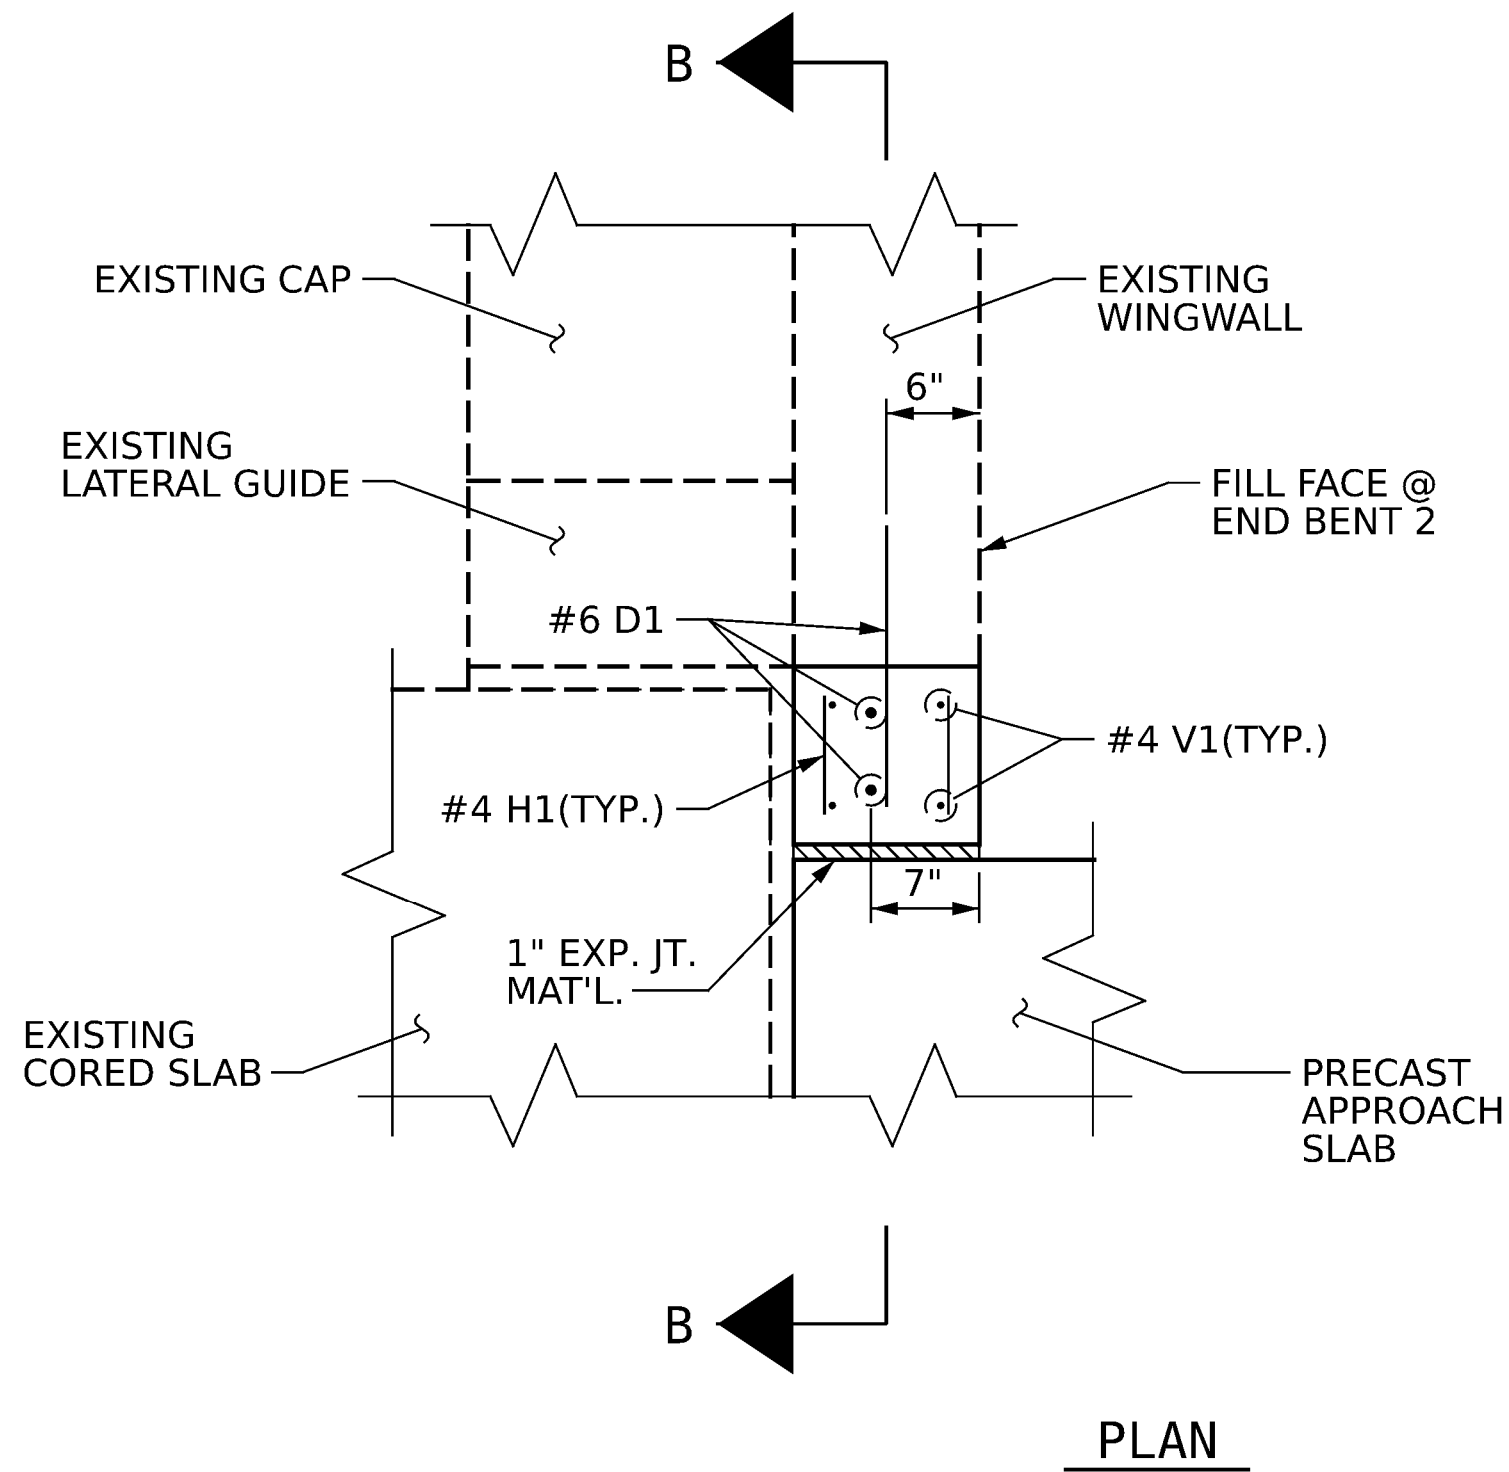


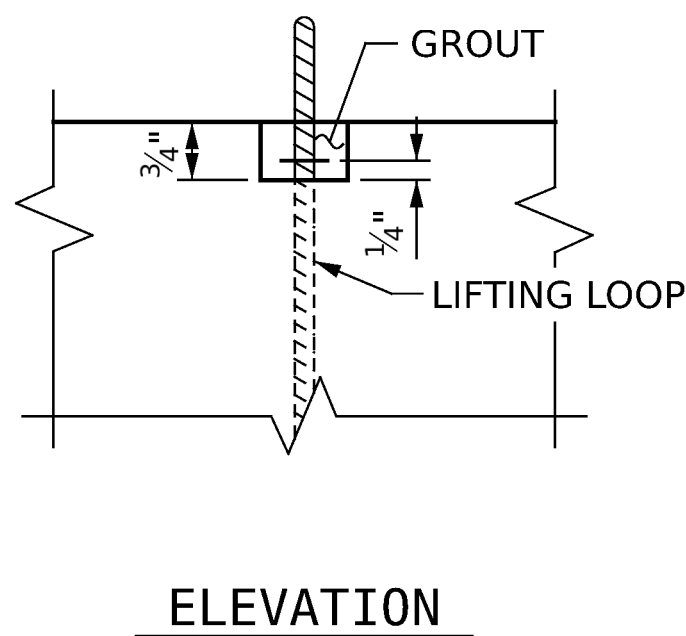

**WINGWALL DETAILS**  
(TYP. FOR EACH WINGWALL AT END BENT 2)

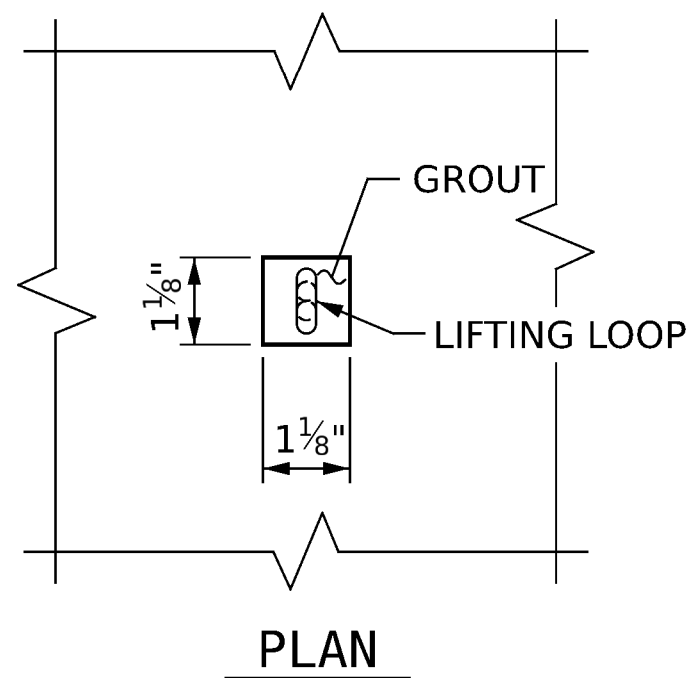

**GRAUTED RECESS FOR LIFTED LOOPS**  
LIFTING LOOPS TO BE CUT 1/4" ABOVE BOTTOM OF RECESS.

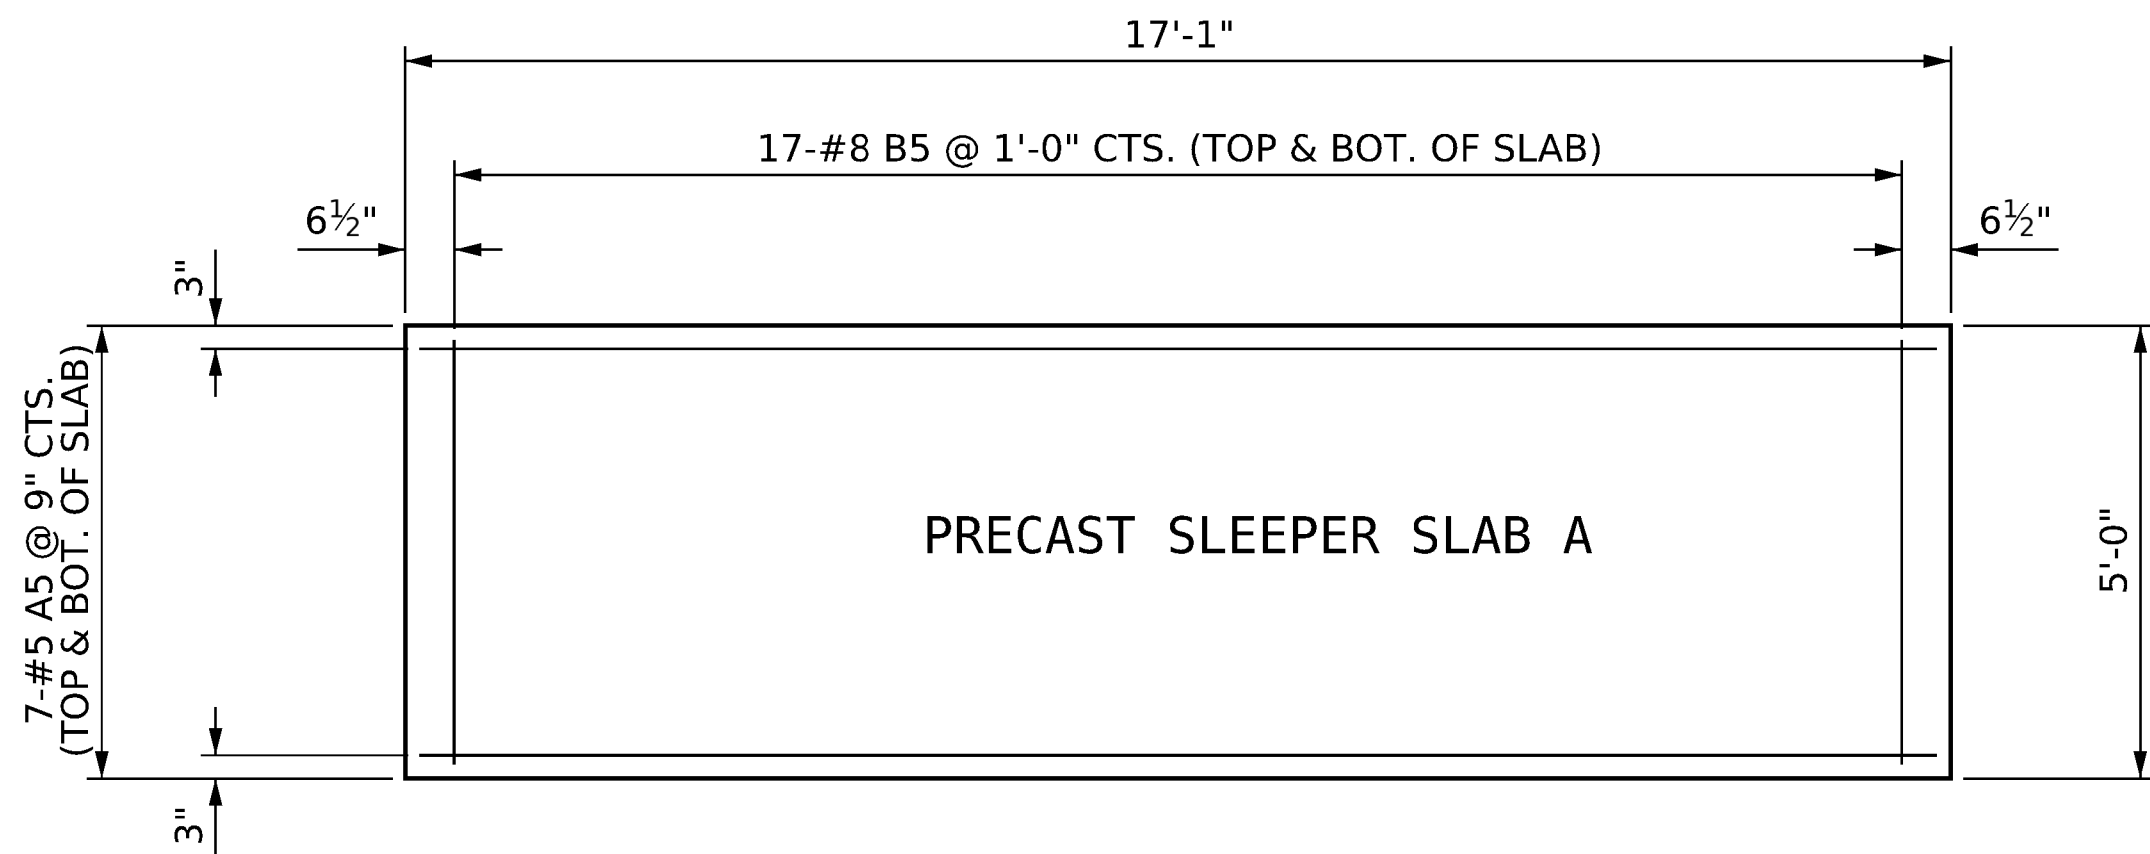

**PRECAST SLEEPER SLAB PLAN**  
(PRECAST SLEEPER SLAB A SHOWN. PRECAST SLEEPER SLAB B SIMILAR)

PROJECT NO. **18314.1044067.PR**  
**HAYWOOD** COUNTY  
BRIDGE: **430163**

SHEET 2 OF 5

STATE OF NORTH CAROLINA  
DEPARTMENT OF TRANSPORTATION  
RALEIGH

**PRECAST CONCRETE  
BRIDGE APPROACH  
SLAB DETAILS**



DRAWN BY : J. HARRIS DATE : 4/2025  
CHECKED BY : J. YANNACCONE DATE : 4/2025



One Glenwood Avenue  
Suite 900  
Raleigh, NC 27603  
919-420-7660  
NC Lic. No. F-0270

DOCUMENT NOT CONSIDERED  
FINAL UNLESS ALL  
SIGNATURES COMPLETED

| REVISIONS |     |       |     |     |       |
|-----------|-----|-------|-----|-----|-------|
| NO.       | BY: | DATE: | NO. | BY: | DATE: |
| 1         |     |       | 3   |     |       |
| 2         |     |       | 4   |     |       |

SHEET NO.  
**S-8**  
TOTAL  
SHEETS  
**14**