

09/08/09


CONTRACT: DN01102

STATE OF NORTH CAROLINA
DIVISION OF HIGHWAYS

DIVISION 14 GUARDRAIL END-UNITS

LOCATION: *VARIOUS ROUTES ACROSS JACKSON, SWAIN, MACON,
CHEROKEE, AND CLAY COUNTY*

TYPE OF WORK: *UPGRADE GUARDRAIL END-UNITS*

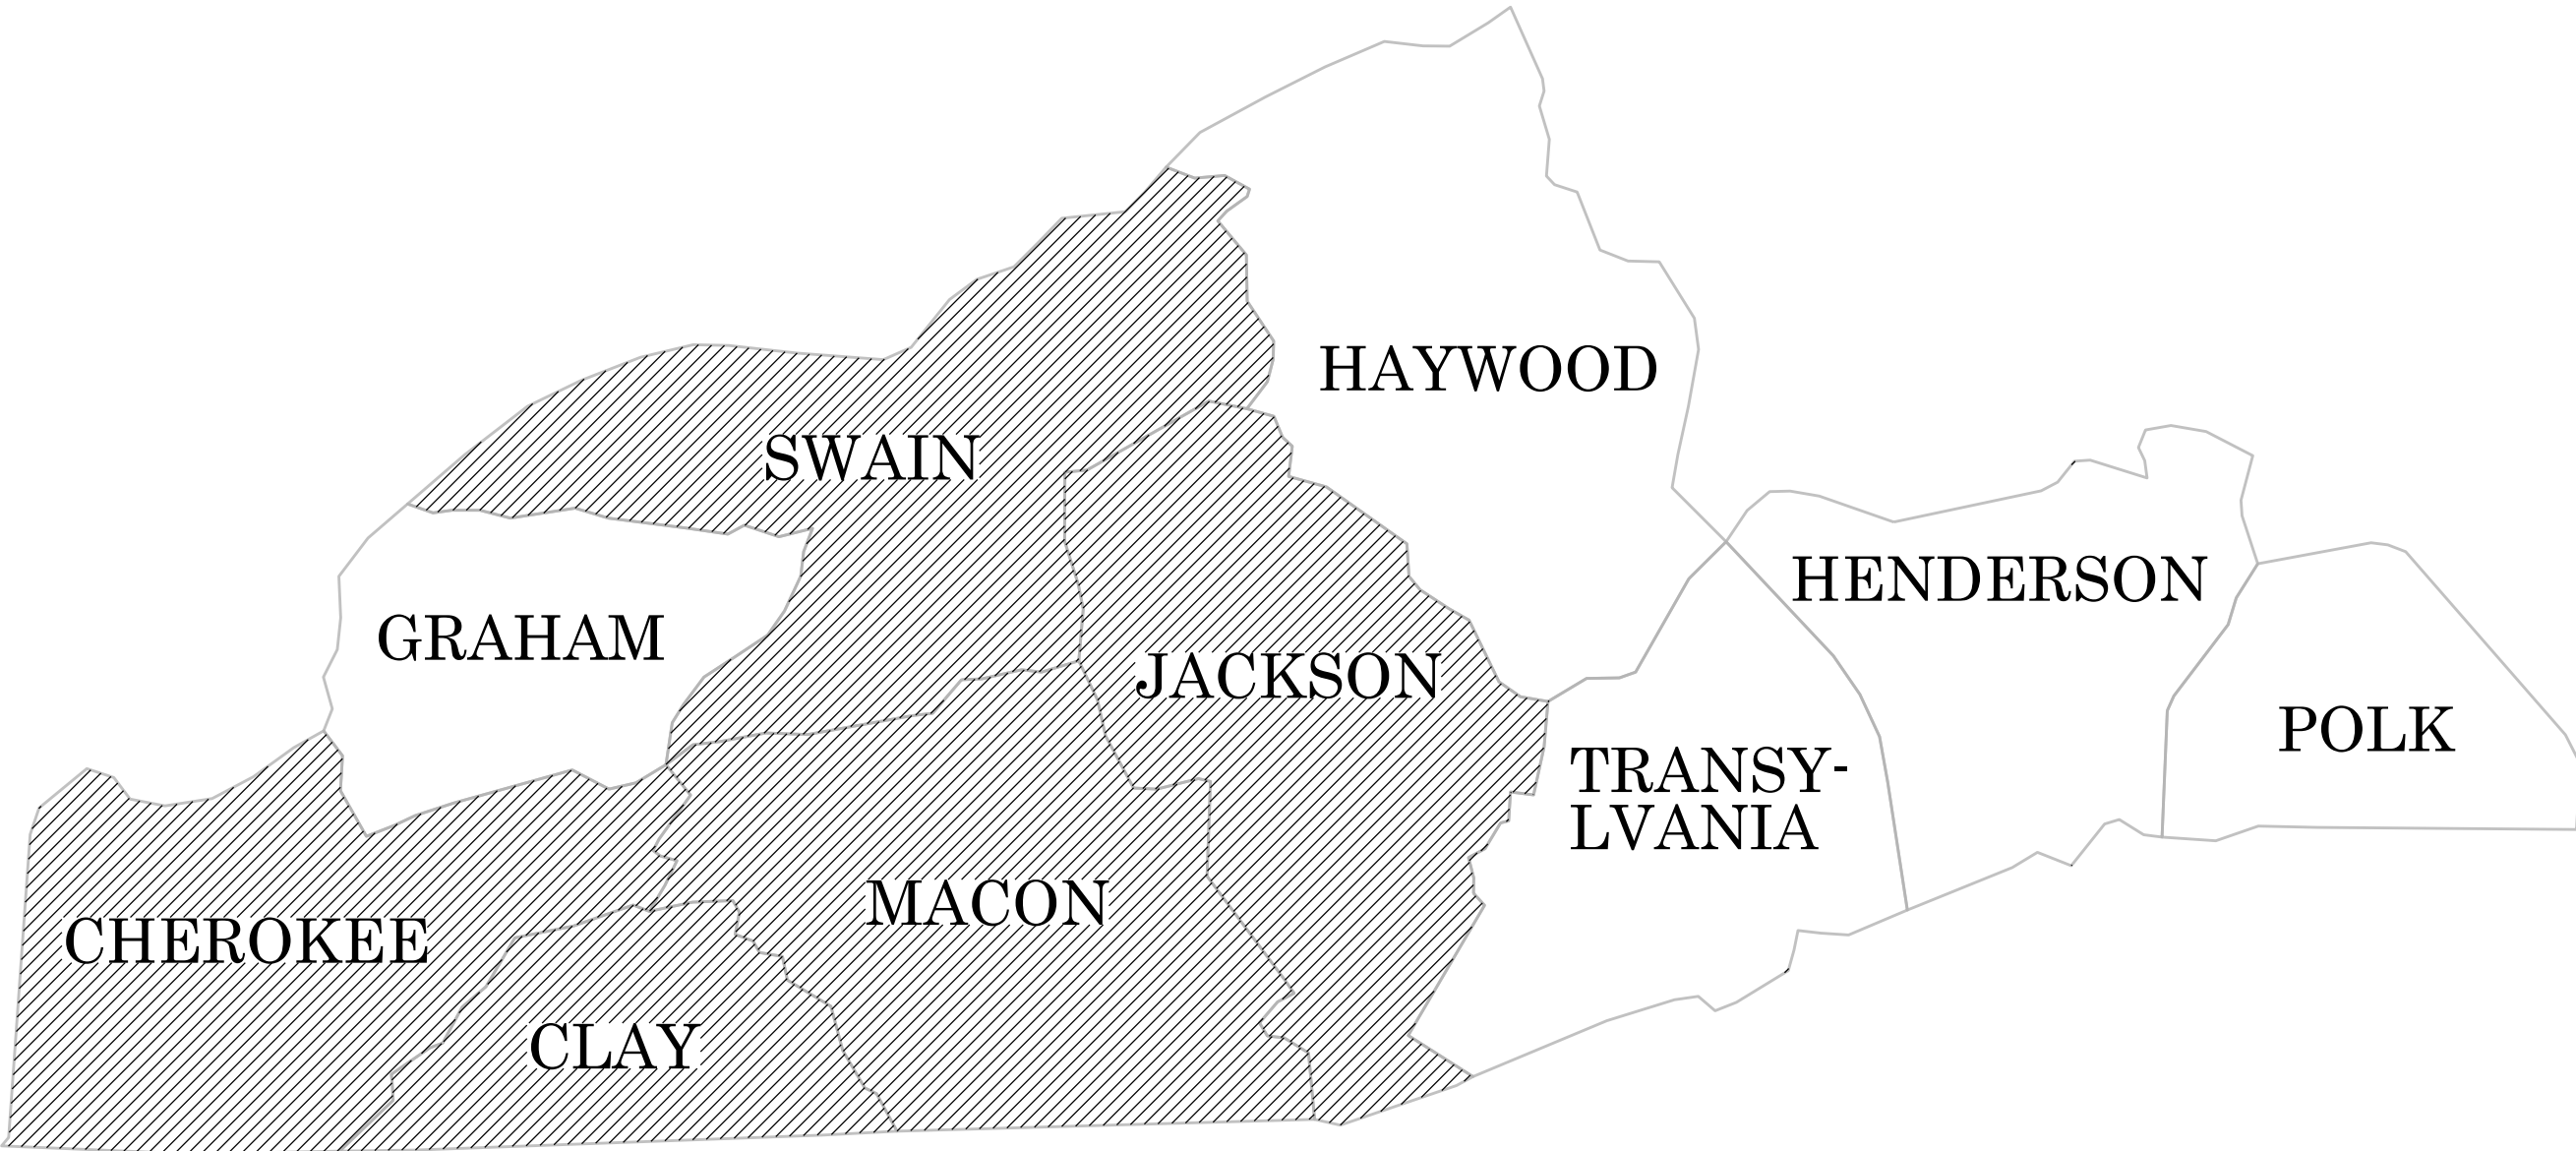

STATE	STATE PROJECT REFERENCE NO.	SHEET NO.	TOTAL SHEETS
N.C.	DN01102	1	22
STATE PROJ. NO.	F.A. PROJ. NO.	DESCRIPTION	
50986.3.11	5098610	CONSTRUCTION	
50986.3.12	5098609	CONSTRUCTION	
50986.3.13	5098611	CONSTRUCTION	
50986.3.14	5098613	CONSTRUCTION	

