


09/08/2019

PROJECT: BP14-R041

CONTRACT: DN01112

5/13/2025 2:58:03 PM P:\J085\0659\088\0100\Polk29\Roadway\Proj\polk29_Rdy_tsh.dgn


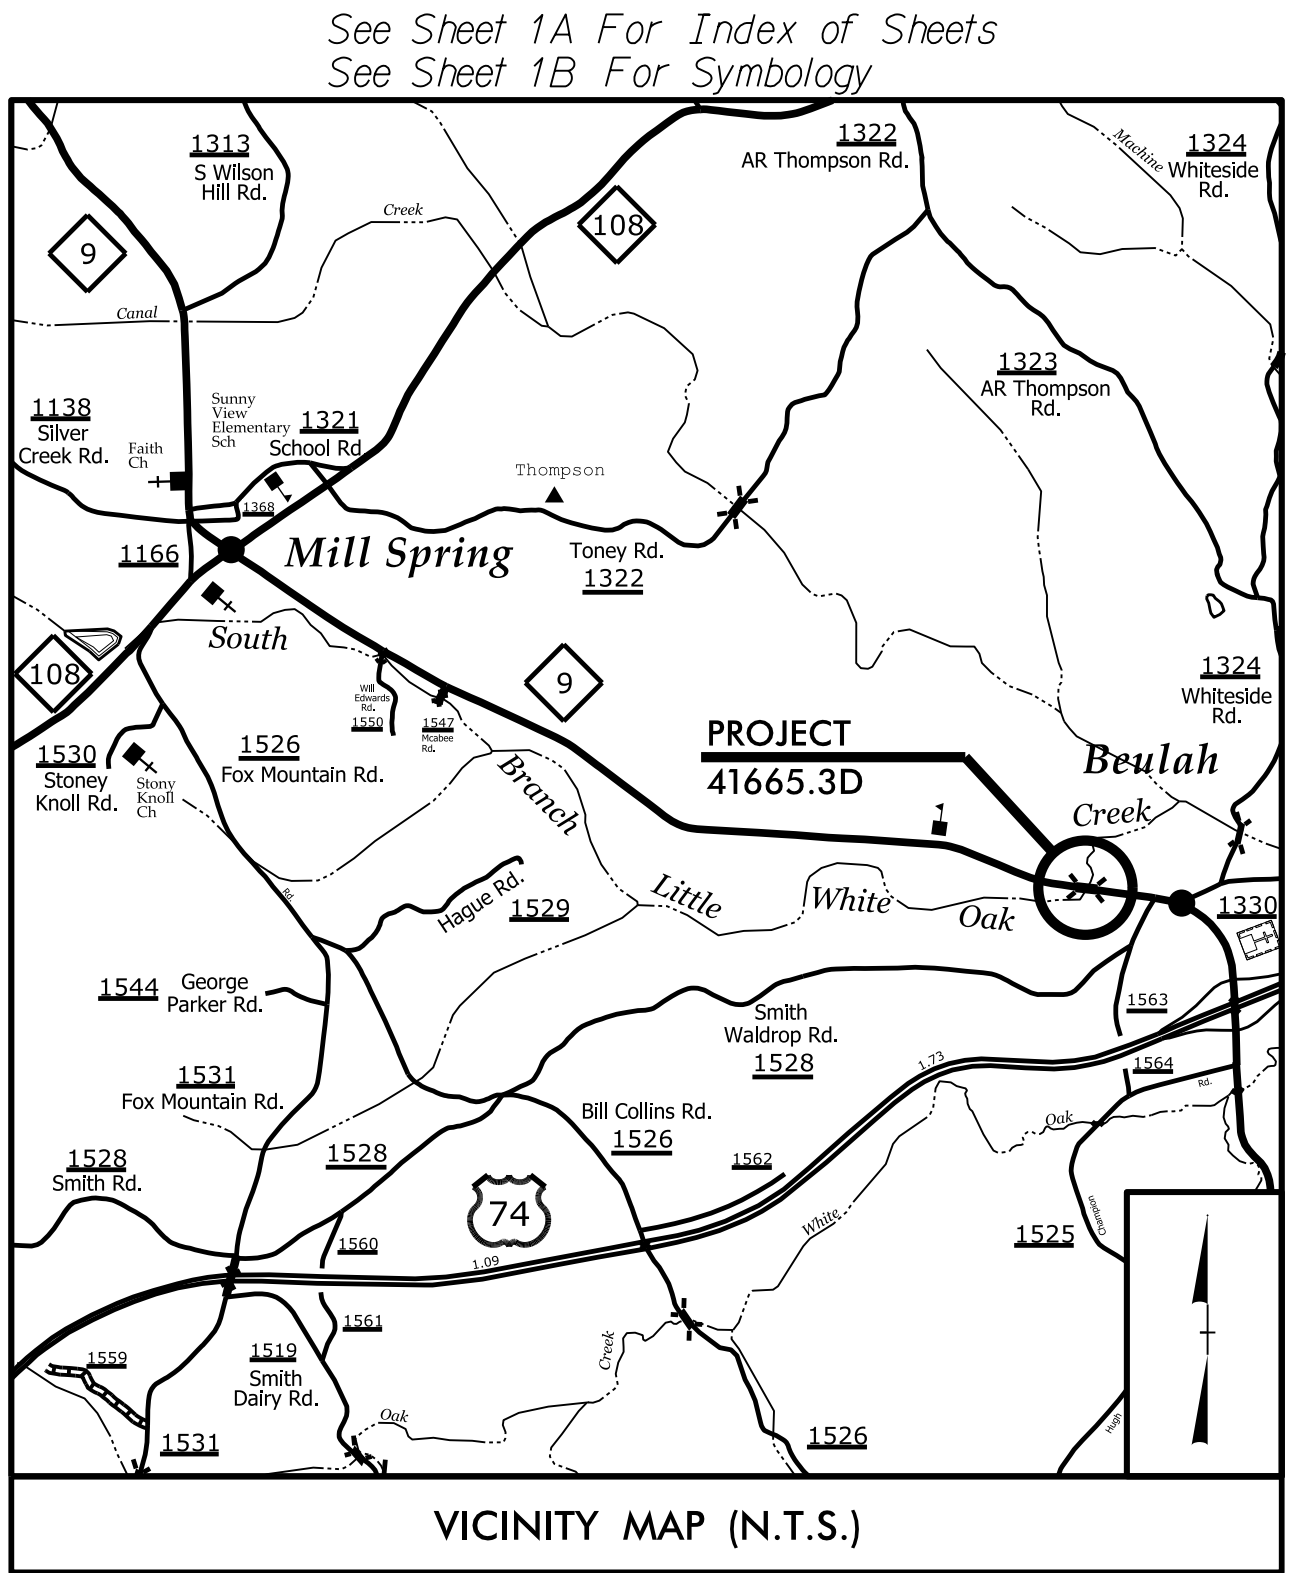


STATE OF NORTH CAROLINA
DIVISION OF HIGHWAYS
POLK COUNTY

LOCATION: BRIDGE #29 OVER SOUTH BRANCH
LITTLE WHITE OAK CREEK ON NC 9

TYPE OF WORK: GRADING, DRAINAGE, PAVING, AND STRUCTURE

STATE	STATE PROJECT REFERENCE NO.	SHEET NO.	TOTAL SHEETS
N.C.	BP14-R041	1	
STATE PROJ. NO.	P.A. PROJ. NO.	DESCRIPTION	
BP14.R041.1		P.E.	
BP14.R041.2		RW & UTILITIES	
BP14.R041.3		CONST.	

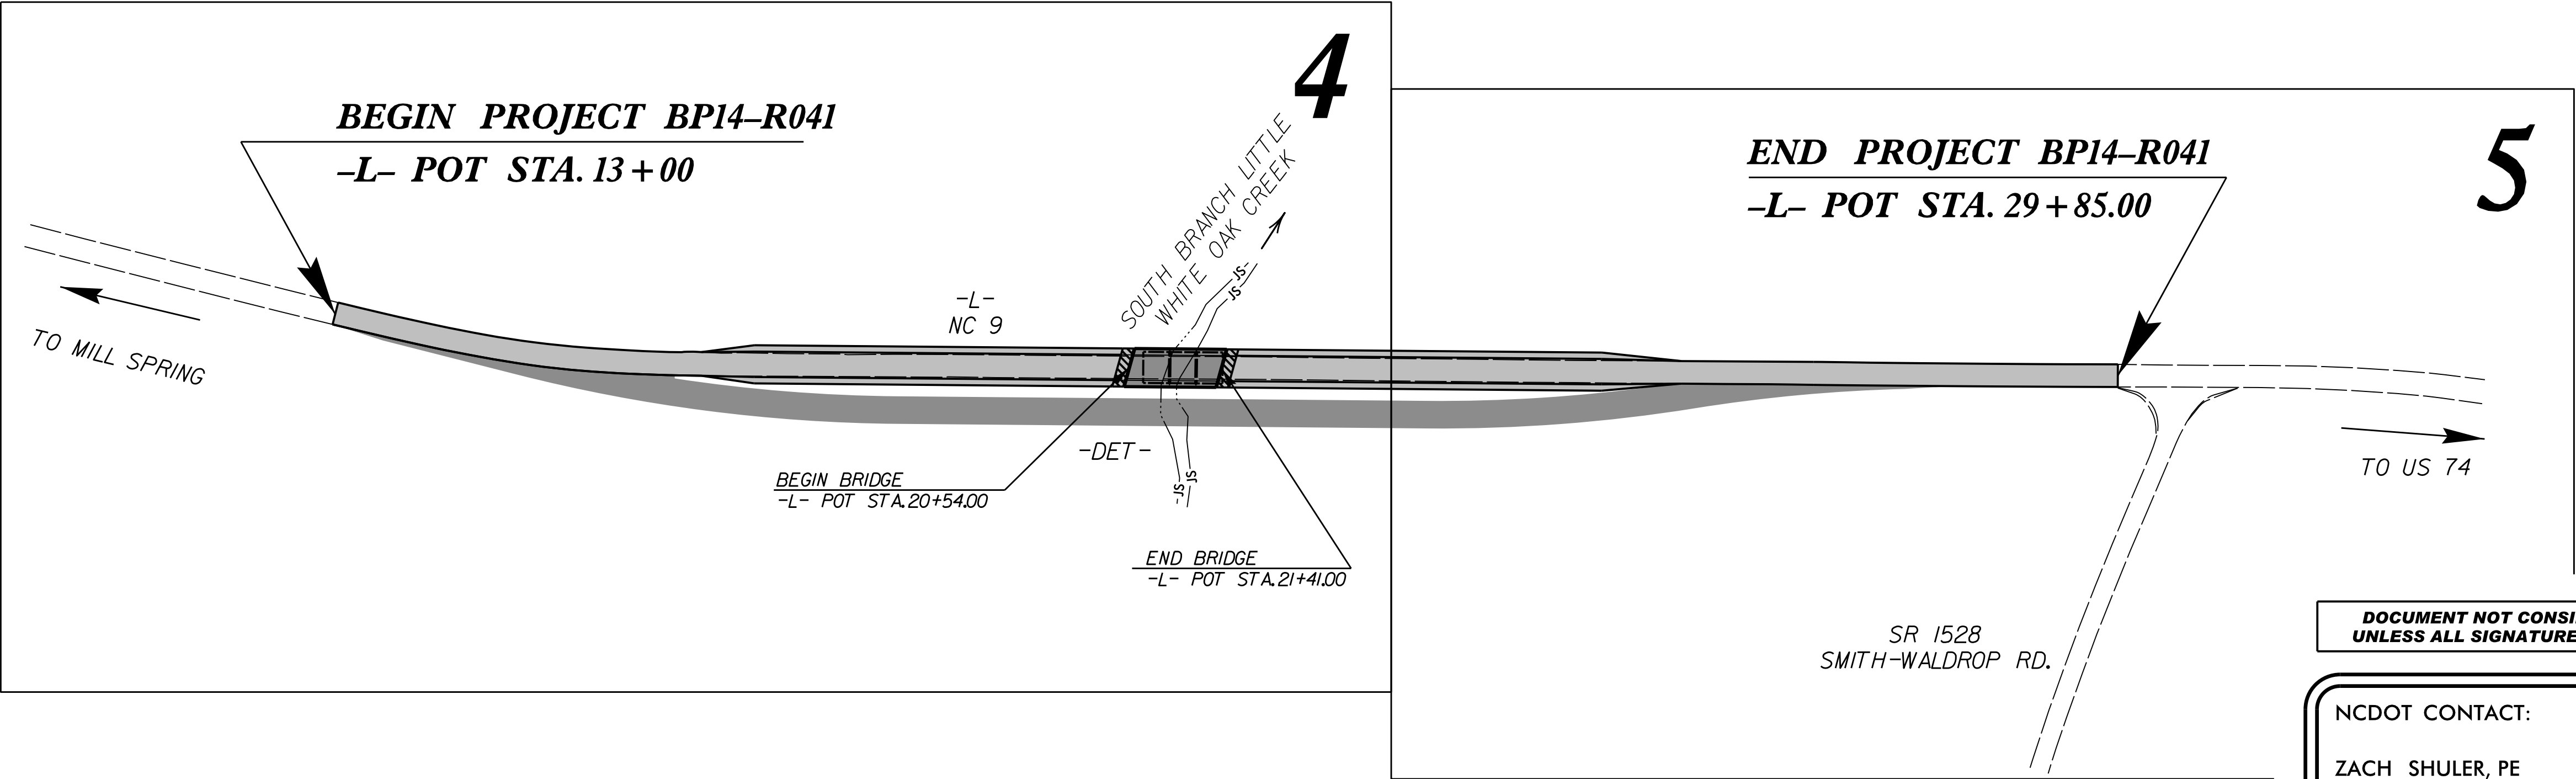
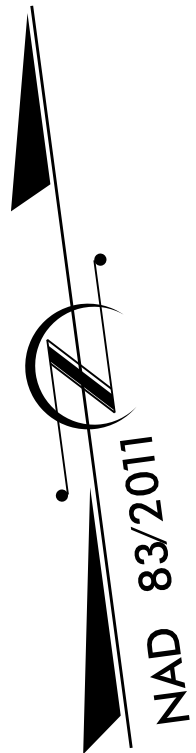


DOCUMENT NOT CONSIDERED FINAL
UNLESS ALL SIGNATURES COMPLETED

NCDOT CONTACT:

ZACH SHULER, PE
DIVISION BRIDGE PROGRAM MANAGER
(828) 488-0902

GRAPHIC SCALES

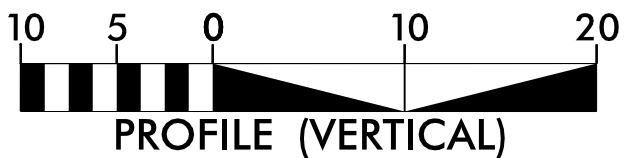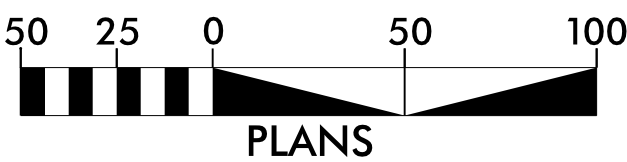

DESIGN DATA

ADT 2023 = 2,900
T = 7 %
V = 45 MPH

FUNCTIONAL
CLASSIFICATION:
COLLECTOR

REGIONAL TIER

PROJECT LENGTH

LENGTH ROADWAY PROJECT BP14-R041 = 0.303 mile

LENGTH STRUCTURES PROJECT BP14-R041 = 0.016 mile

TOTAL LENGTH PROJECT BP14-R041 = 0.319 mile

Prepared For:
DIVISION OF HIGHWAYS
Division 14, 253 Webster Road, Sylva, NC 28779
By:

Weston & Sampson
WSE of North Carolina, PC

2062 Energy Drive
Apex, NC 27502
Phone: 919.297.0220
NC License: C-4847

2018 STANDARD SPECIFICATIONS
RIGHT OF WAY DATE:
DECEMBER 2, 2013

LETTING DATE:
AUGUST 26, 2025

KEVIN S. HUTCHENS PE
PROJECT ENGINEER


MADONNA SALEH
PROJECT DESIGN ENGINEER

HYDRAULICS ENGINEER

Signed by:
Kevin S. Hutchens

20180827/106430

SIGNATURE:

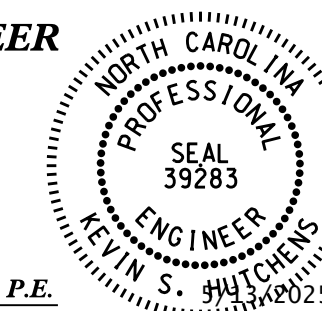

ROADWAY DESIGN
ENGINEER

Signed by:
Kevin S. Hutchens

20180827/106430

SIGNATURE:

