
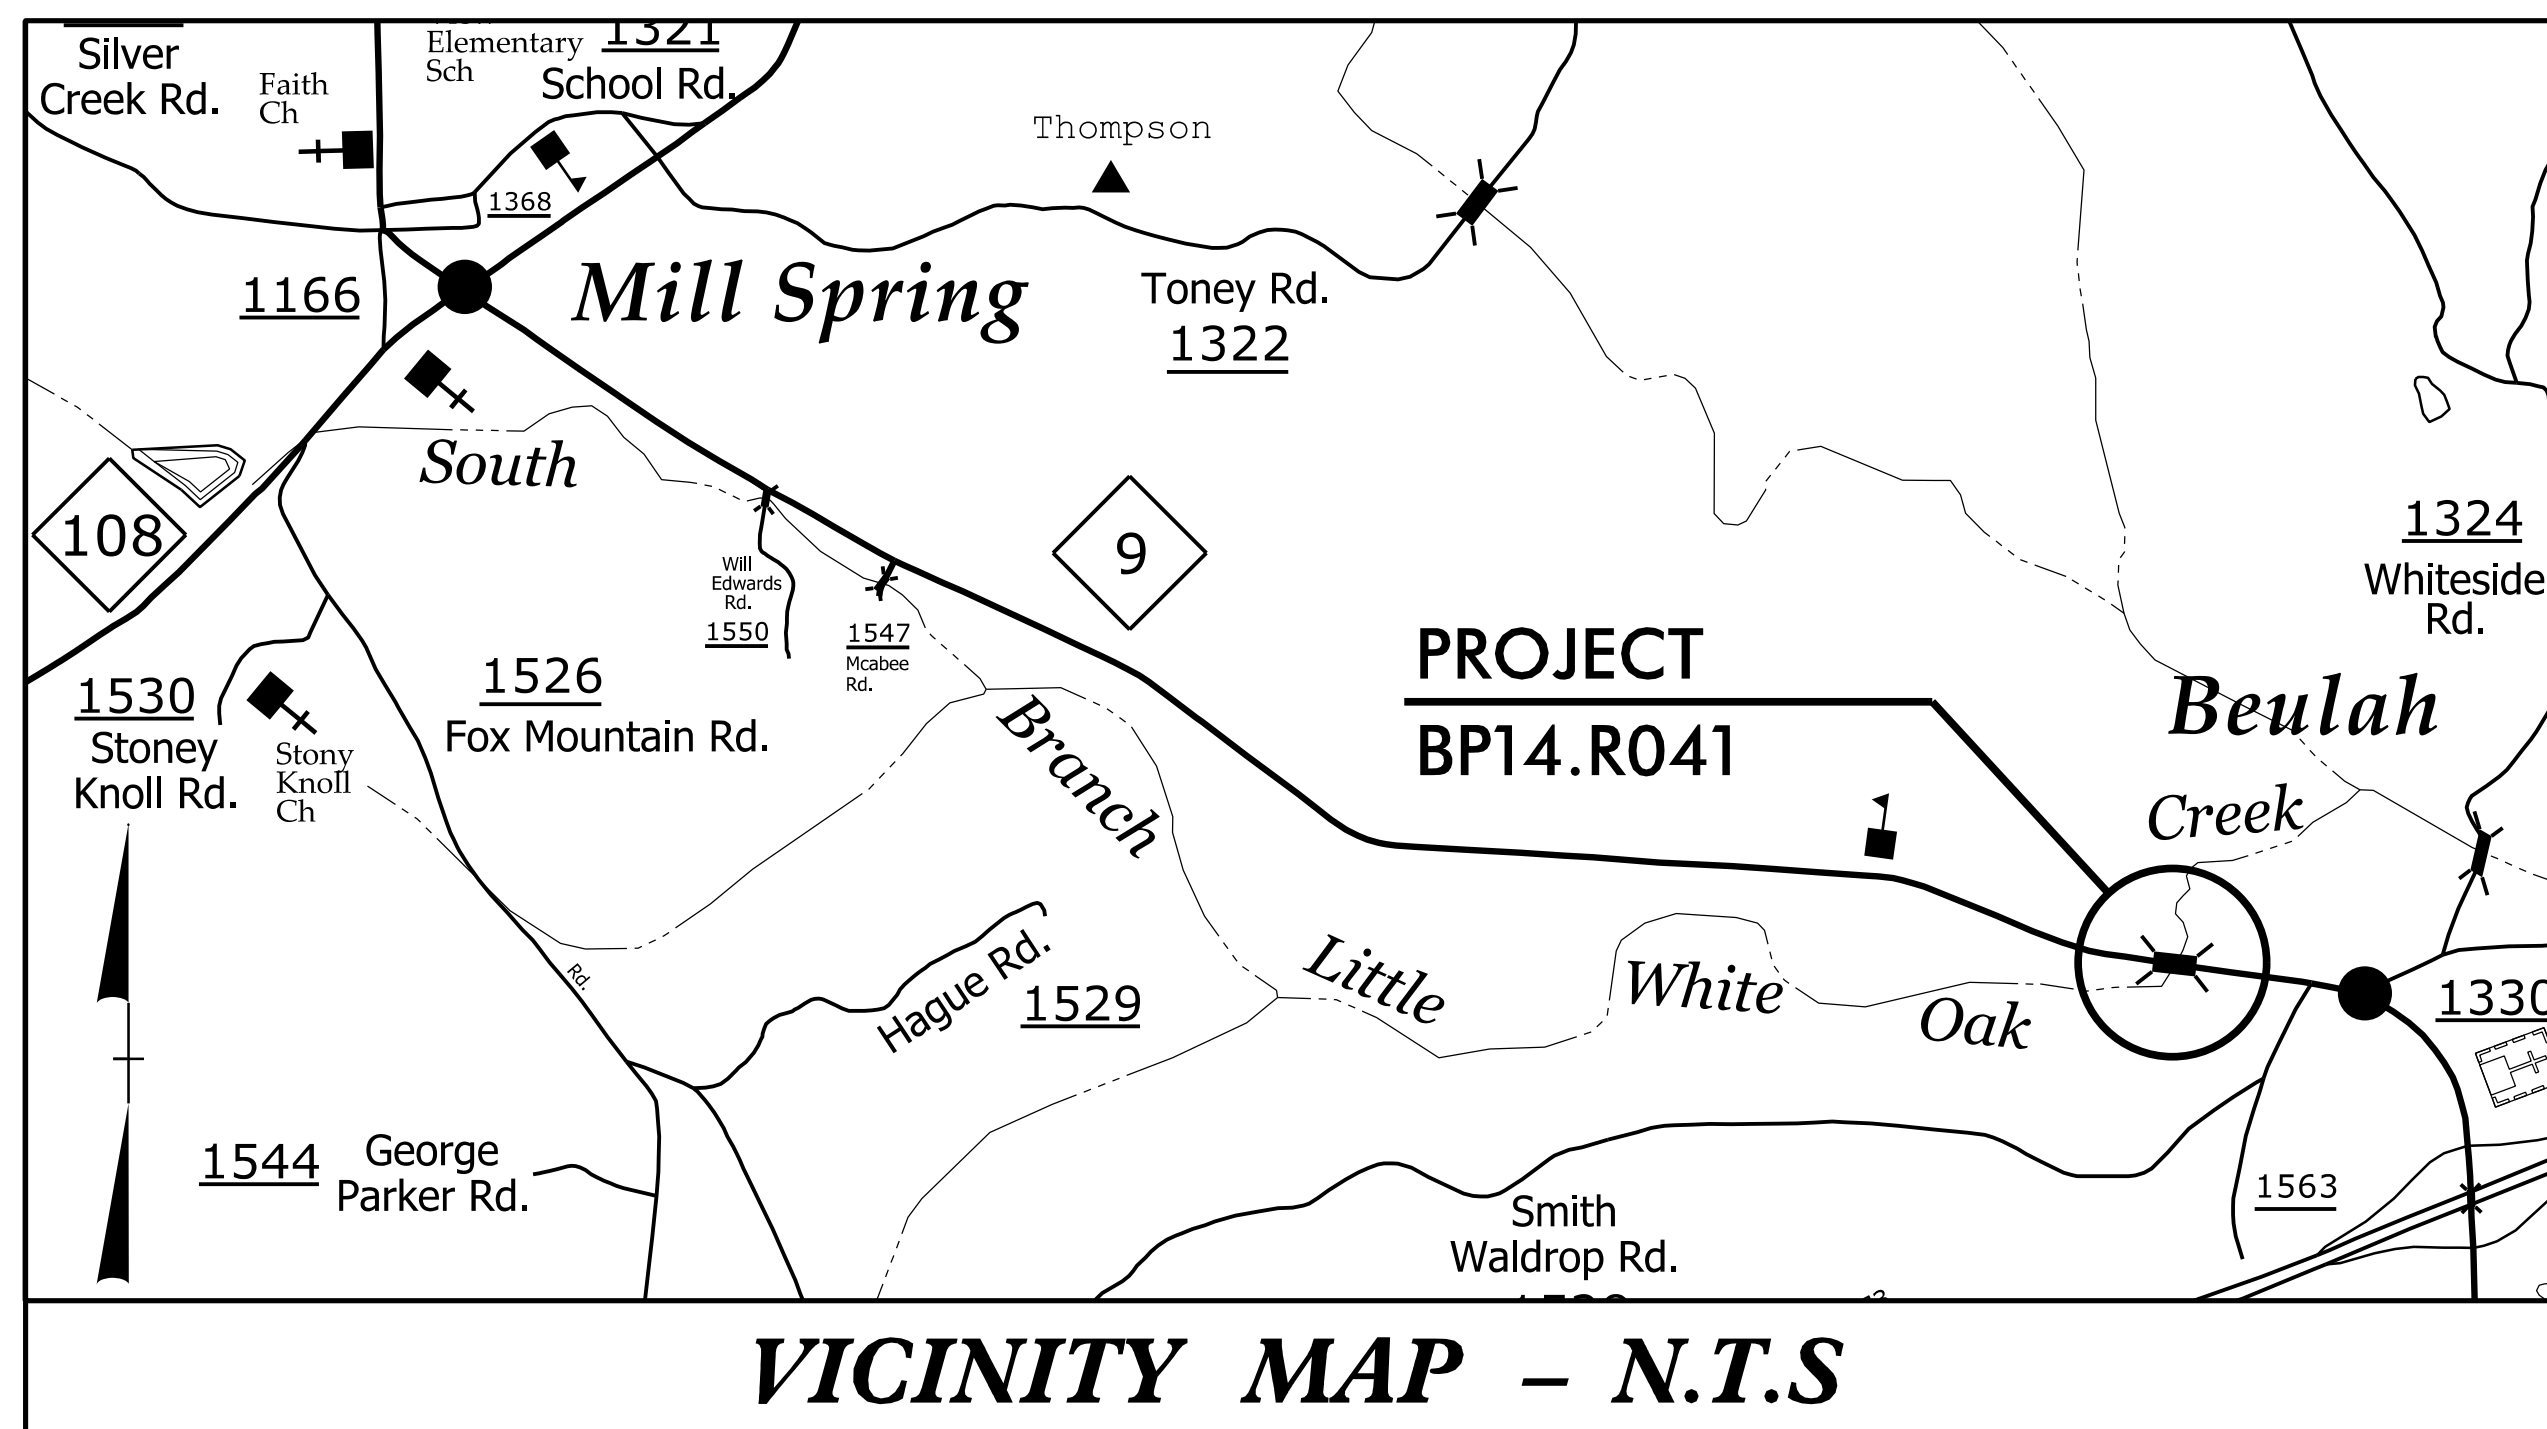


STATE OF NORTH CAROLINA
DIVISION OF HIGHWAYS

TRANSPORTATION MANAGEMENT PLAN

POLK COUNTY

BRIDGE NO: 29 ON NC 9
OVER SOUTH BRANCH LITTLE WHITE OAK CREEK

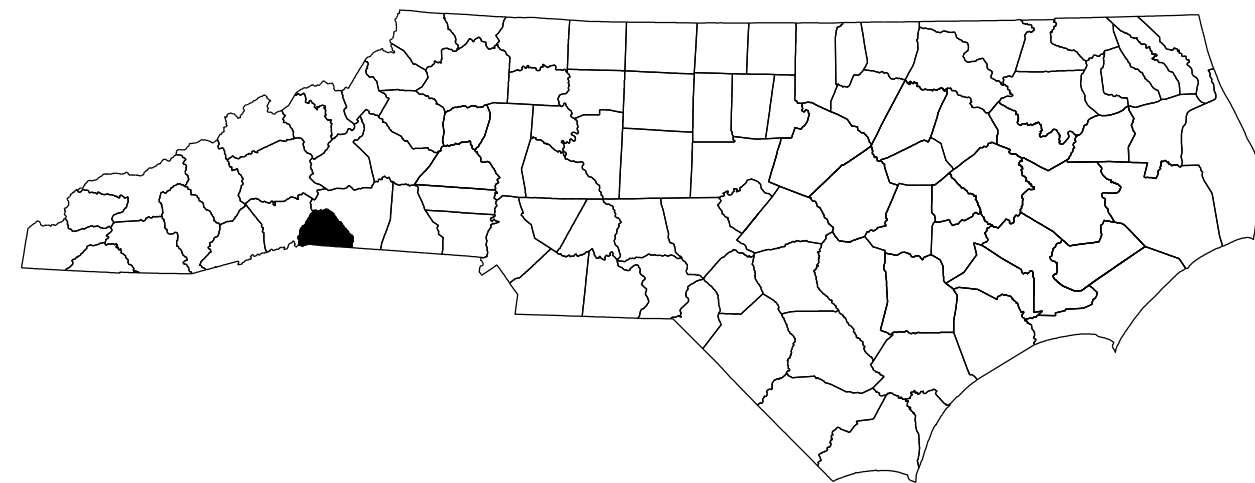


INDEX OF SHEETS

| SHEET NO. | TITLE |
|-----------|--|
| TMP-1 | TITLE SHEET AND INDEX OF SHEETS |
| TMP-2 | ROADWAY STANDARD DRAWINGS AND LEGEND |
| TMP-3A | GENERAL NOTES |
| TMP-3B | PORTABLE CONCRETE BARRIER AT TEMPORARY SHORING LOCATIONS |
| TMP-3C | TEMPORARY SHORING NOTES |
| TMP-3D | PHASING NOTES |
| TMP-4-5 | TEMPORARY TRAFFIC CONTROL PHASE I DETAIL |
| TMP-6-7 | TEMPORARY TRAFFIC CONTROL PHASE II DETAIL |
| TMP-8-9 | TEMPORARY TRAFFIC CONTROL PHASE III DETAIL |


SHEET NO.
TMP-1
PROJECT: BP14.R041

CONTRACT: DN01112

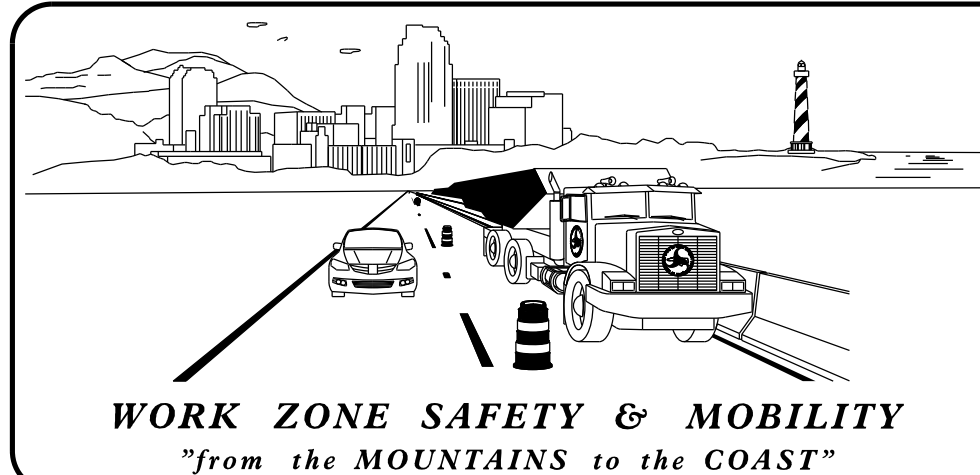


PLANS PREPARED BY:
ZACHARY M. ESPOSITO, P.E., T.C.D.S.
PROJECT ENGINEER
MIKAYLA M. LINDSEY, P.E.
PROJECT DESIGN ENGINEER

NCDOT DIVISION 14 CONTACTS:
STEVEN BUCHANAN
DIVISION TRAFFIC ENGINEER
ERIC LOVEDAHL
DEPUTY DIVISION TRAFFIC ENGINEER

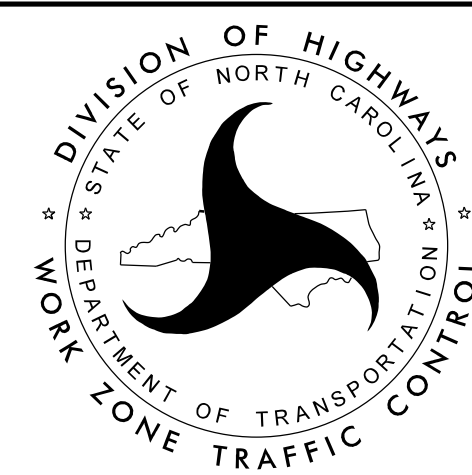

DRMP, INC.
8210 UNIVERSITY EXECUTIVE PARK DR.
SUITE 220
CHARLOTTE, NC 28262
PHONE: 704-549-4260
NC LICENSE NO. F-1524
www.drmp.com

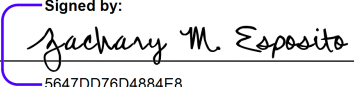APPROVED: 
DATE: 7/7/2025
SEAL
