
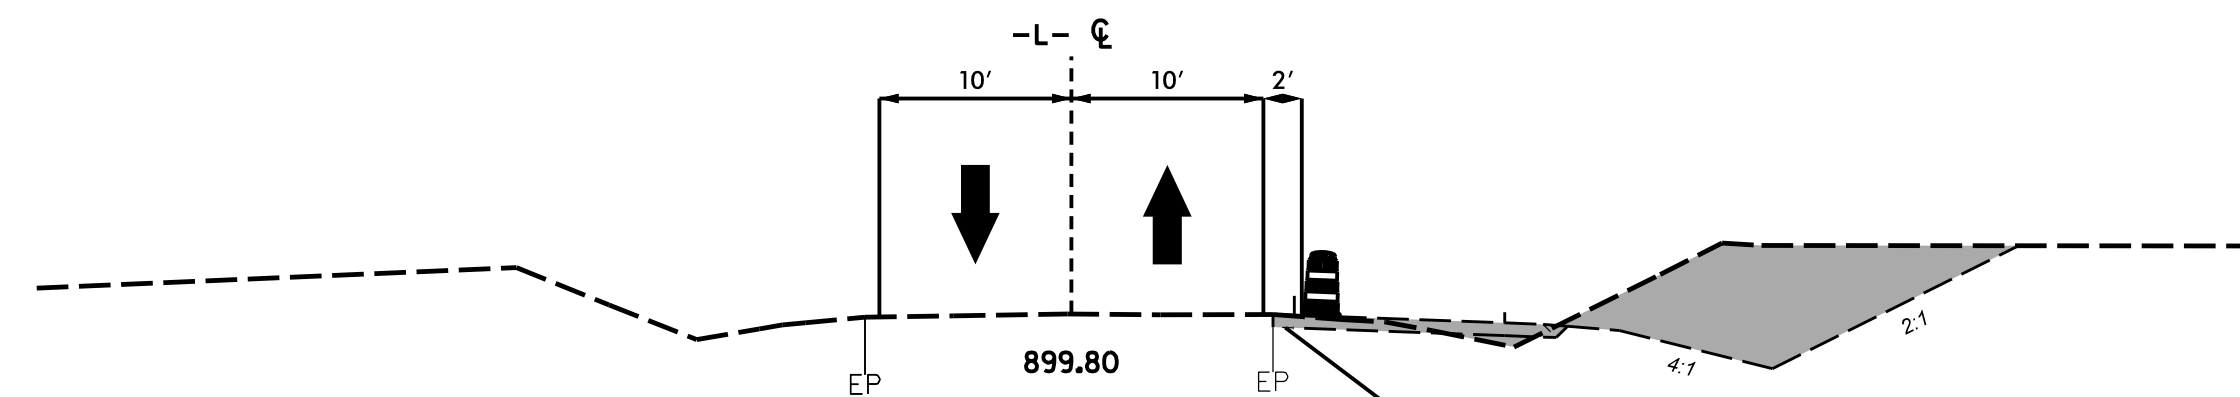


| | |
|---------------------|-----------|
| PROJ. REFERENCE NO. | SHEET NO. |
| BP14.R041 | TMP-5 |


DRMP


DRMP, INC.
 8210 UNIVERSITY EXECUTIVE PARK DR. SUITE 220
 CHARLOTTE, NC 28262
 PHONE: 704-549-4260

NC LICENSE NO. F-1524
www.drmp.com



SECTION D-D
-L- 26+50
-DET- 26+56.47

WHEN NEAR TIE-INS, CONTRACTOR TO ENSURE WORK IS COMPLETED AT THE END OF EACH WORK PERIOD TO PREVENT DROP OFFS.

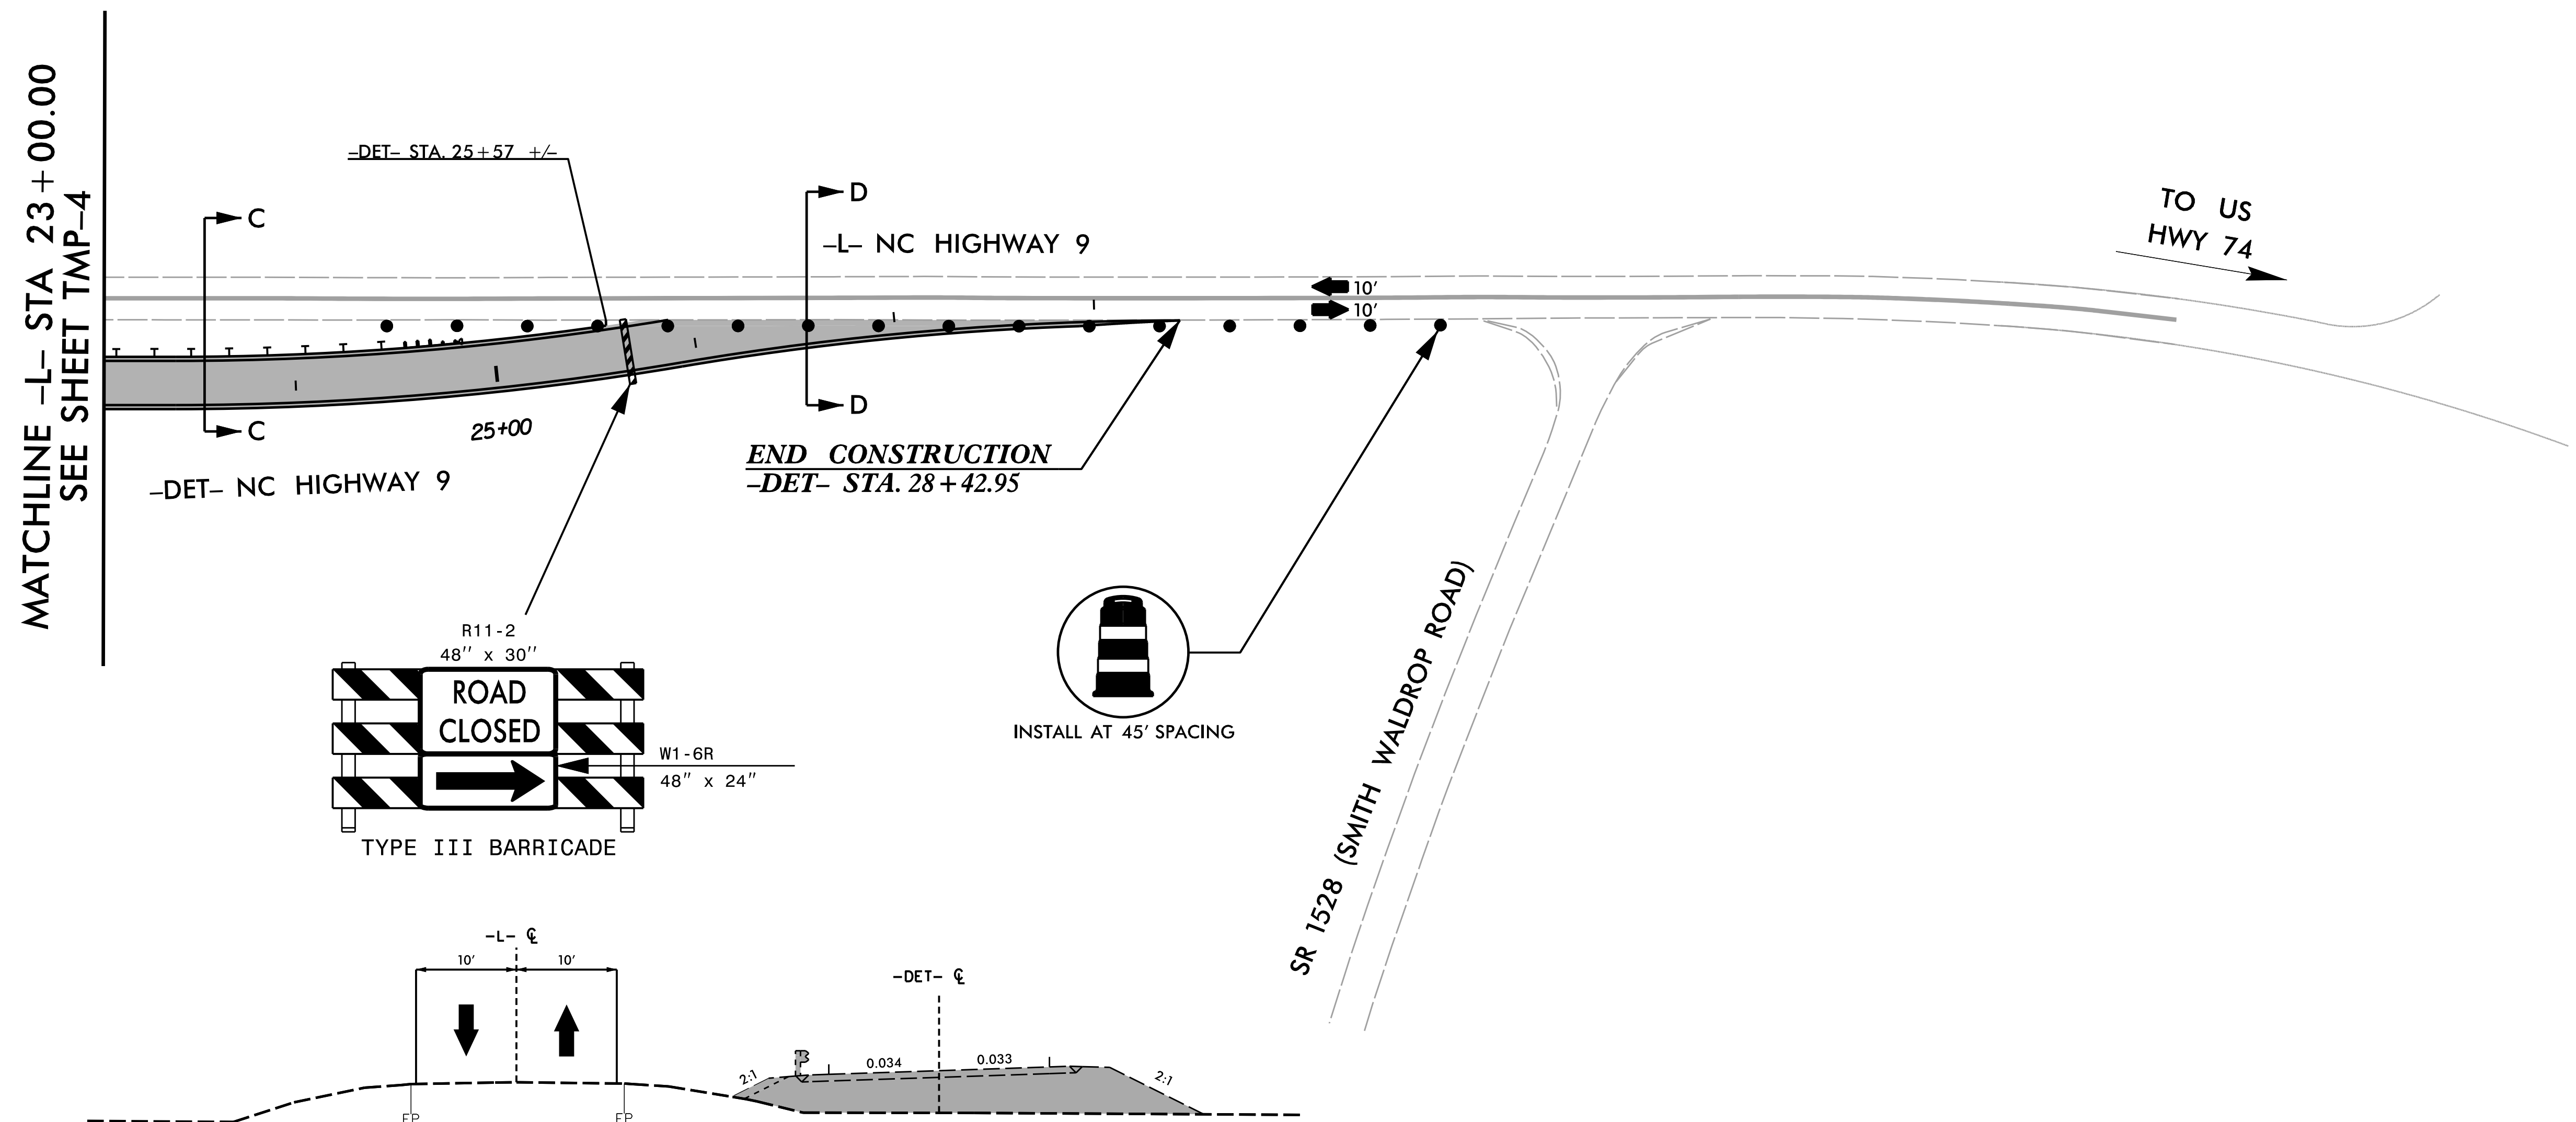

SECTION C-C
-L- 23+50
-DET- 23+54.60


APPROVED: *Jachary M. Espino*
Signed by: _____
5647DD76D4884E8...

DATE: 7/7/2025

SEAL

SEAL
054155
ENGINEER
JACHARY M. ESPINO
NORTH CAROLINA
PROFESSIONAL

**DOCUMENT NOT CONSIDERED FINAL
UNLESS ALL SIGNATURES COMPLETED**

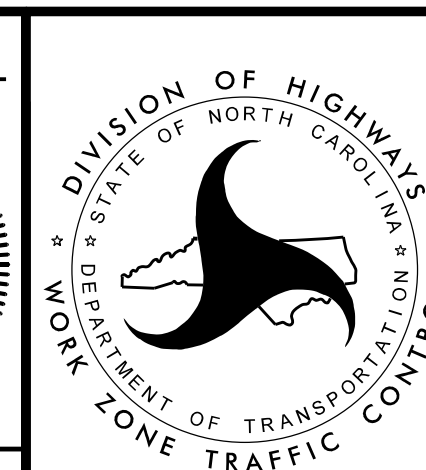

TEMPORARY TRAFFIC CONTROL PHASE I DETAIL