

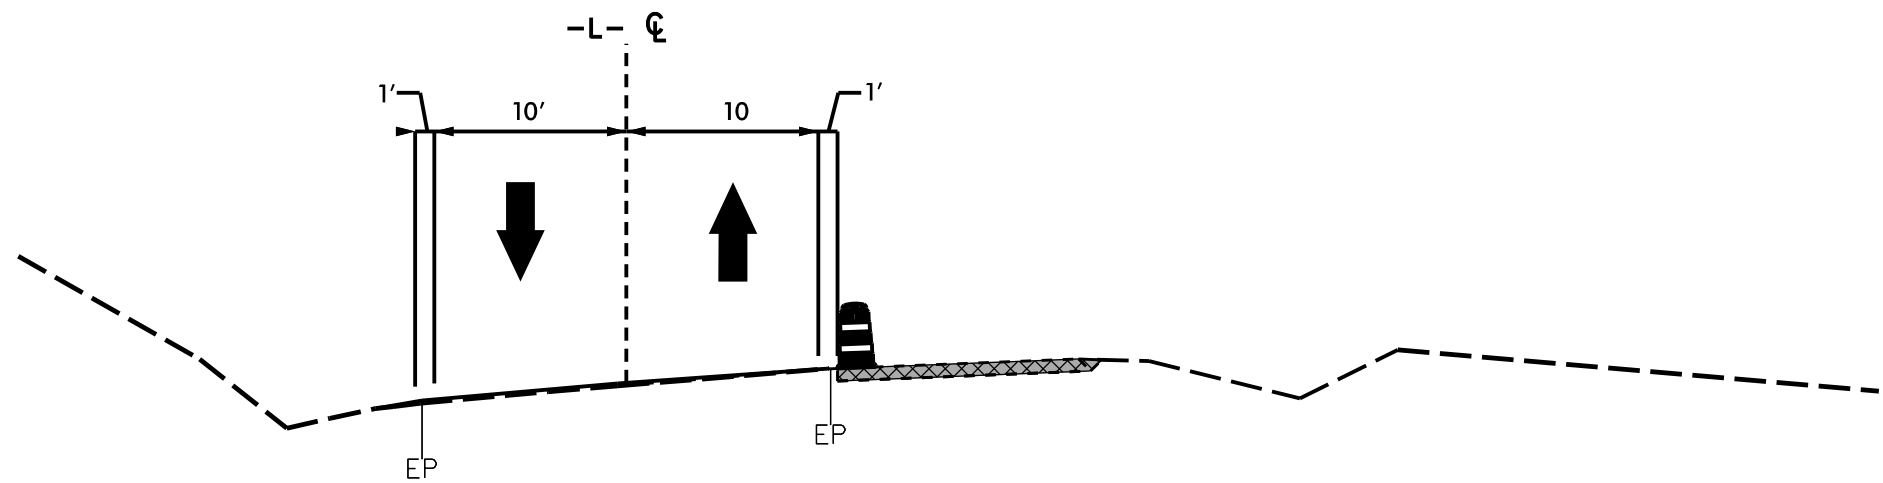


| SYMBOL LEGEND | |
|---------------|-------------------------|
| SCHOOL | ALPHANUMERIC CHARACTERS |
| P100 | |

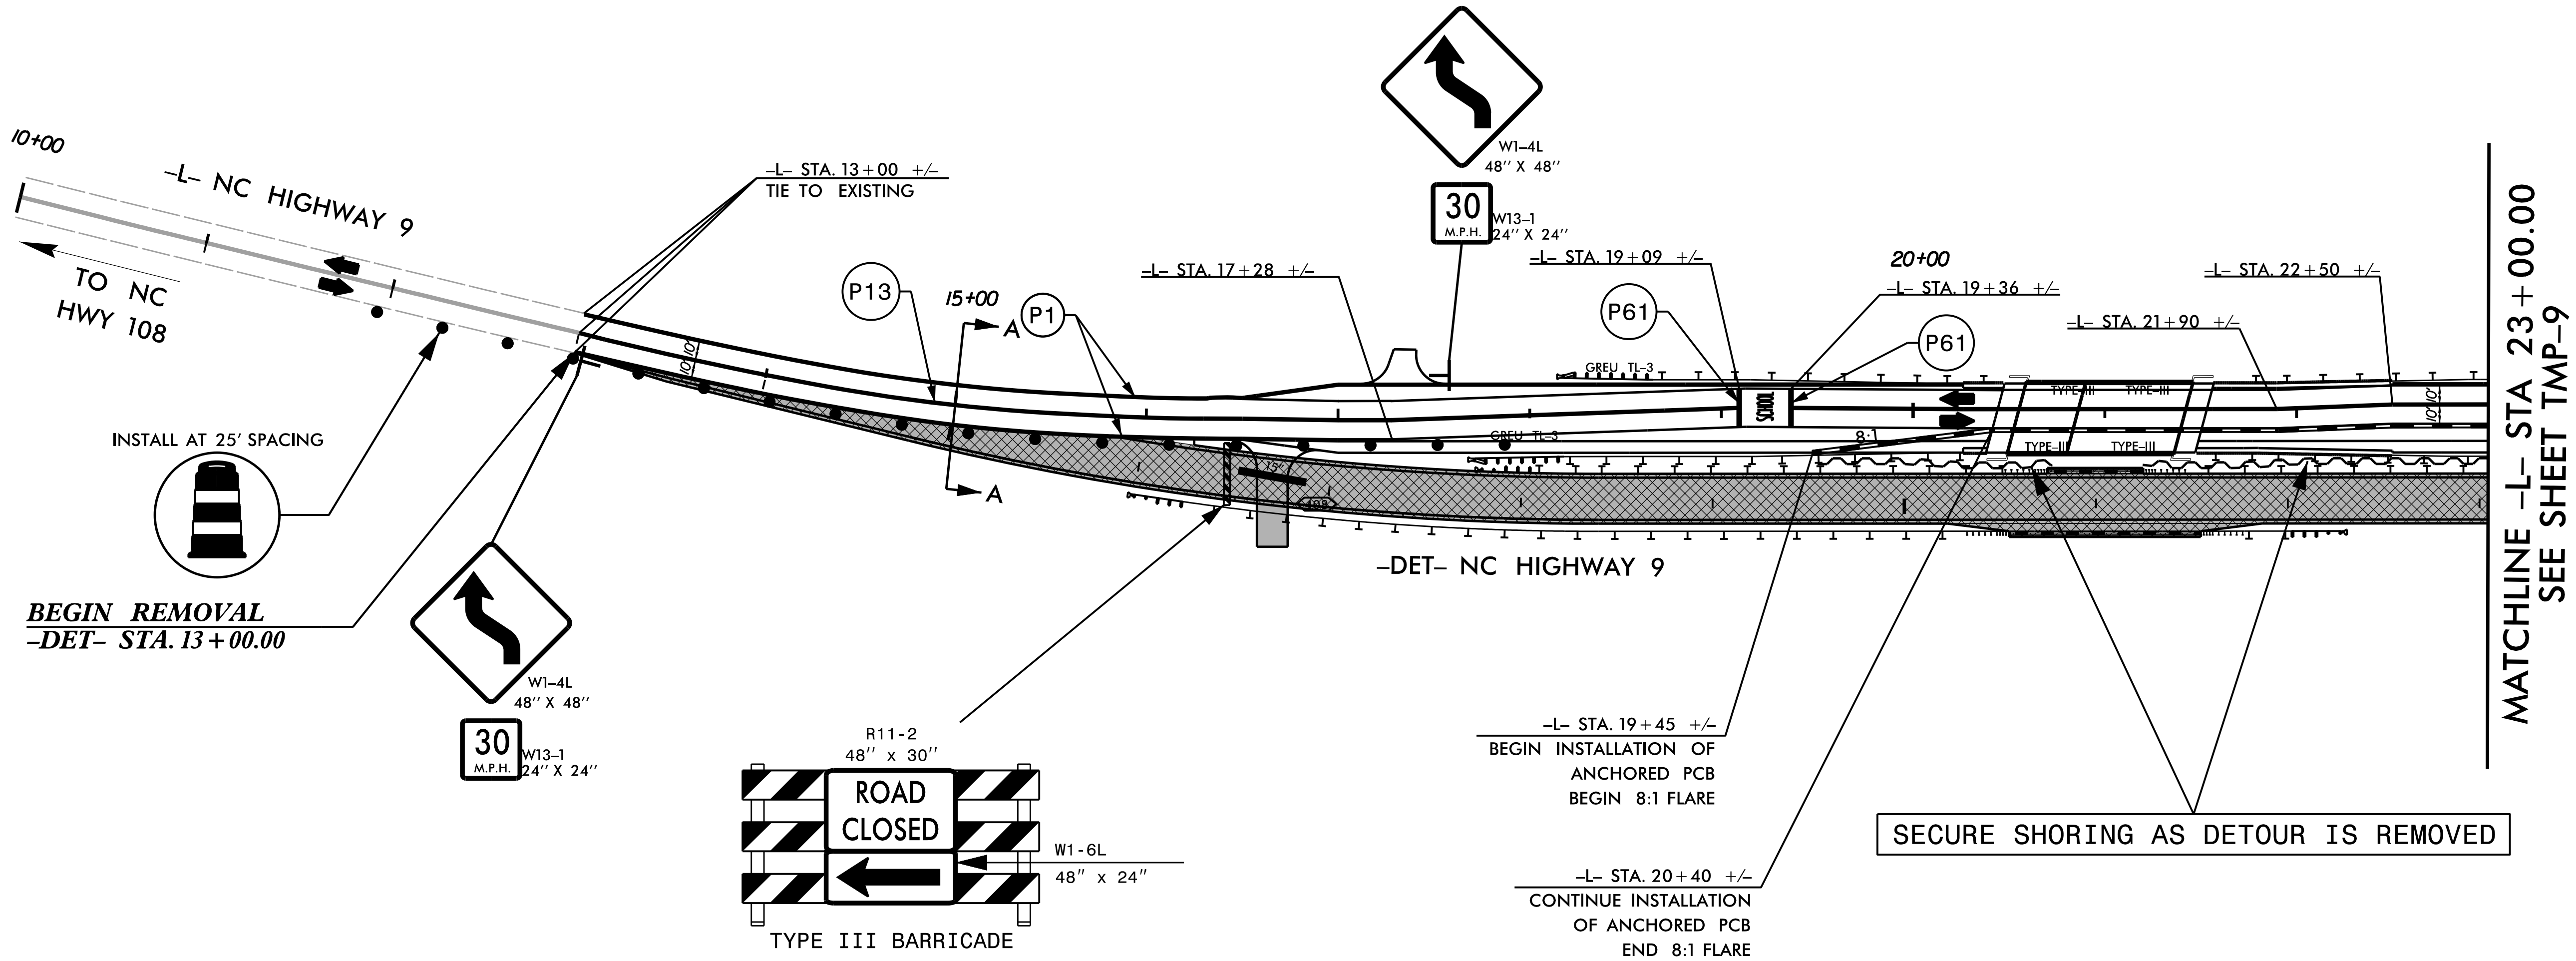

SECTION A-A
-L- 15+00
-DET- 15+00.88

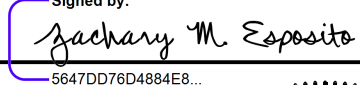

| |
|---|
| APPROVED:  |
| DATE: 7/7/2025 |
| SEAL |
| DOCUMENT NOT CONSIDERED FINAL UNLESS ALL SIGNATURES COMPLETED |



| | |
|---|--|
|  | TEMPORARY TRAFFIC CONTROL PHASE III DETAIL |
|---|--|