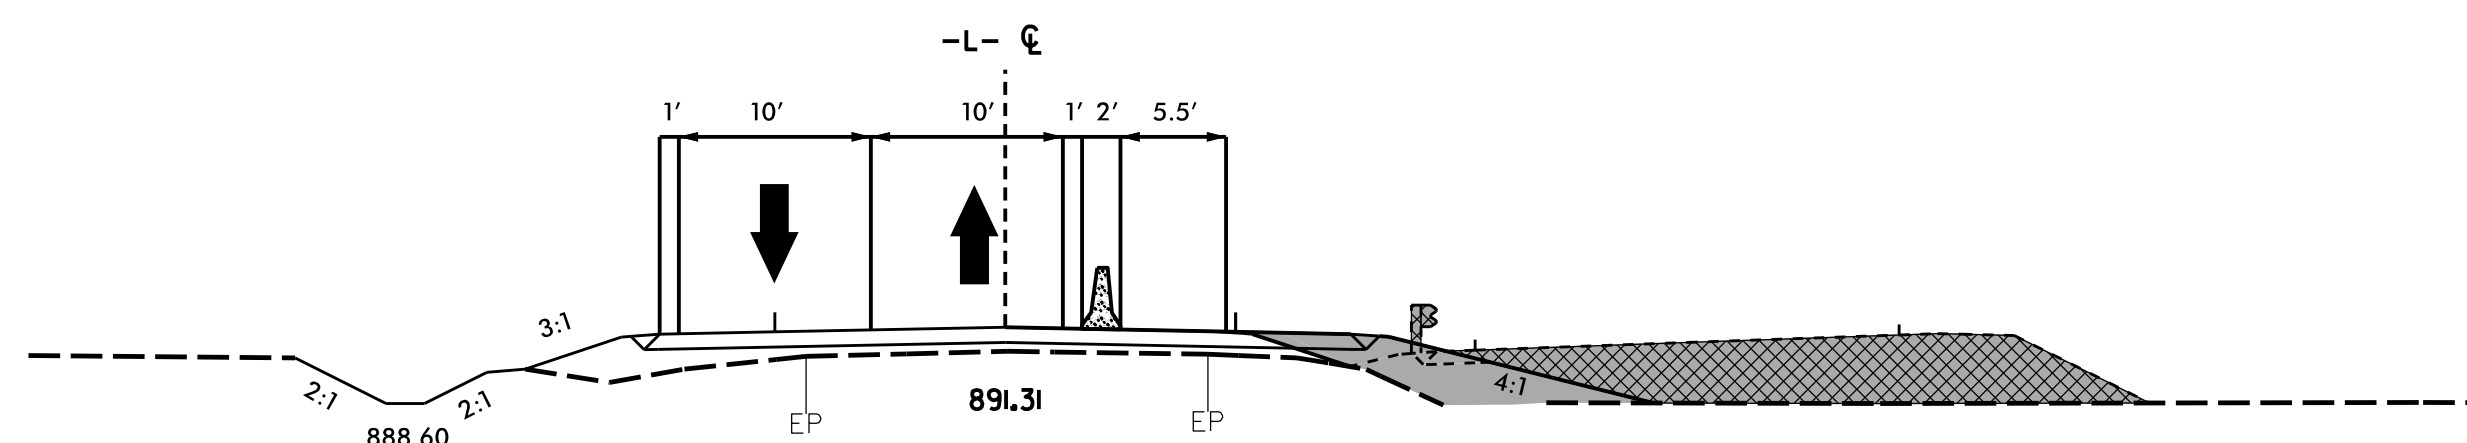
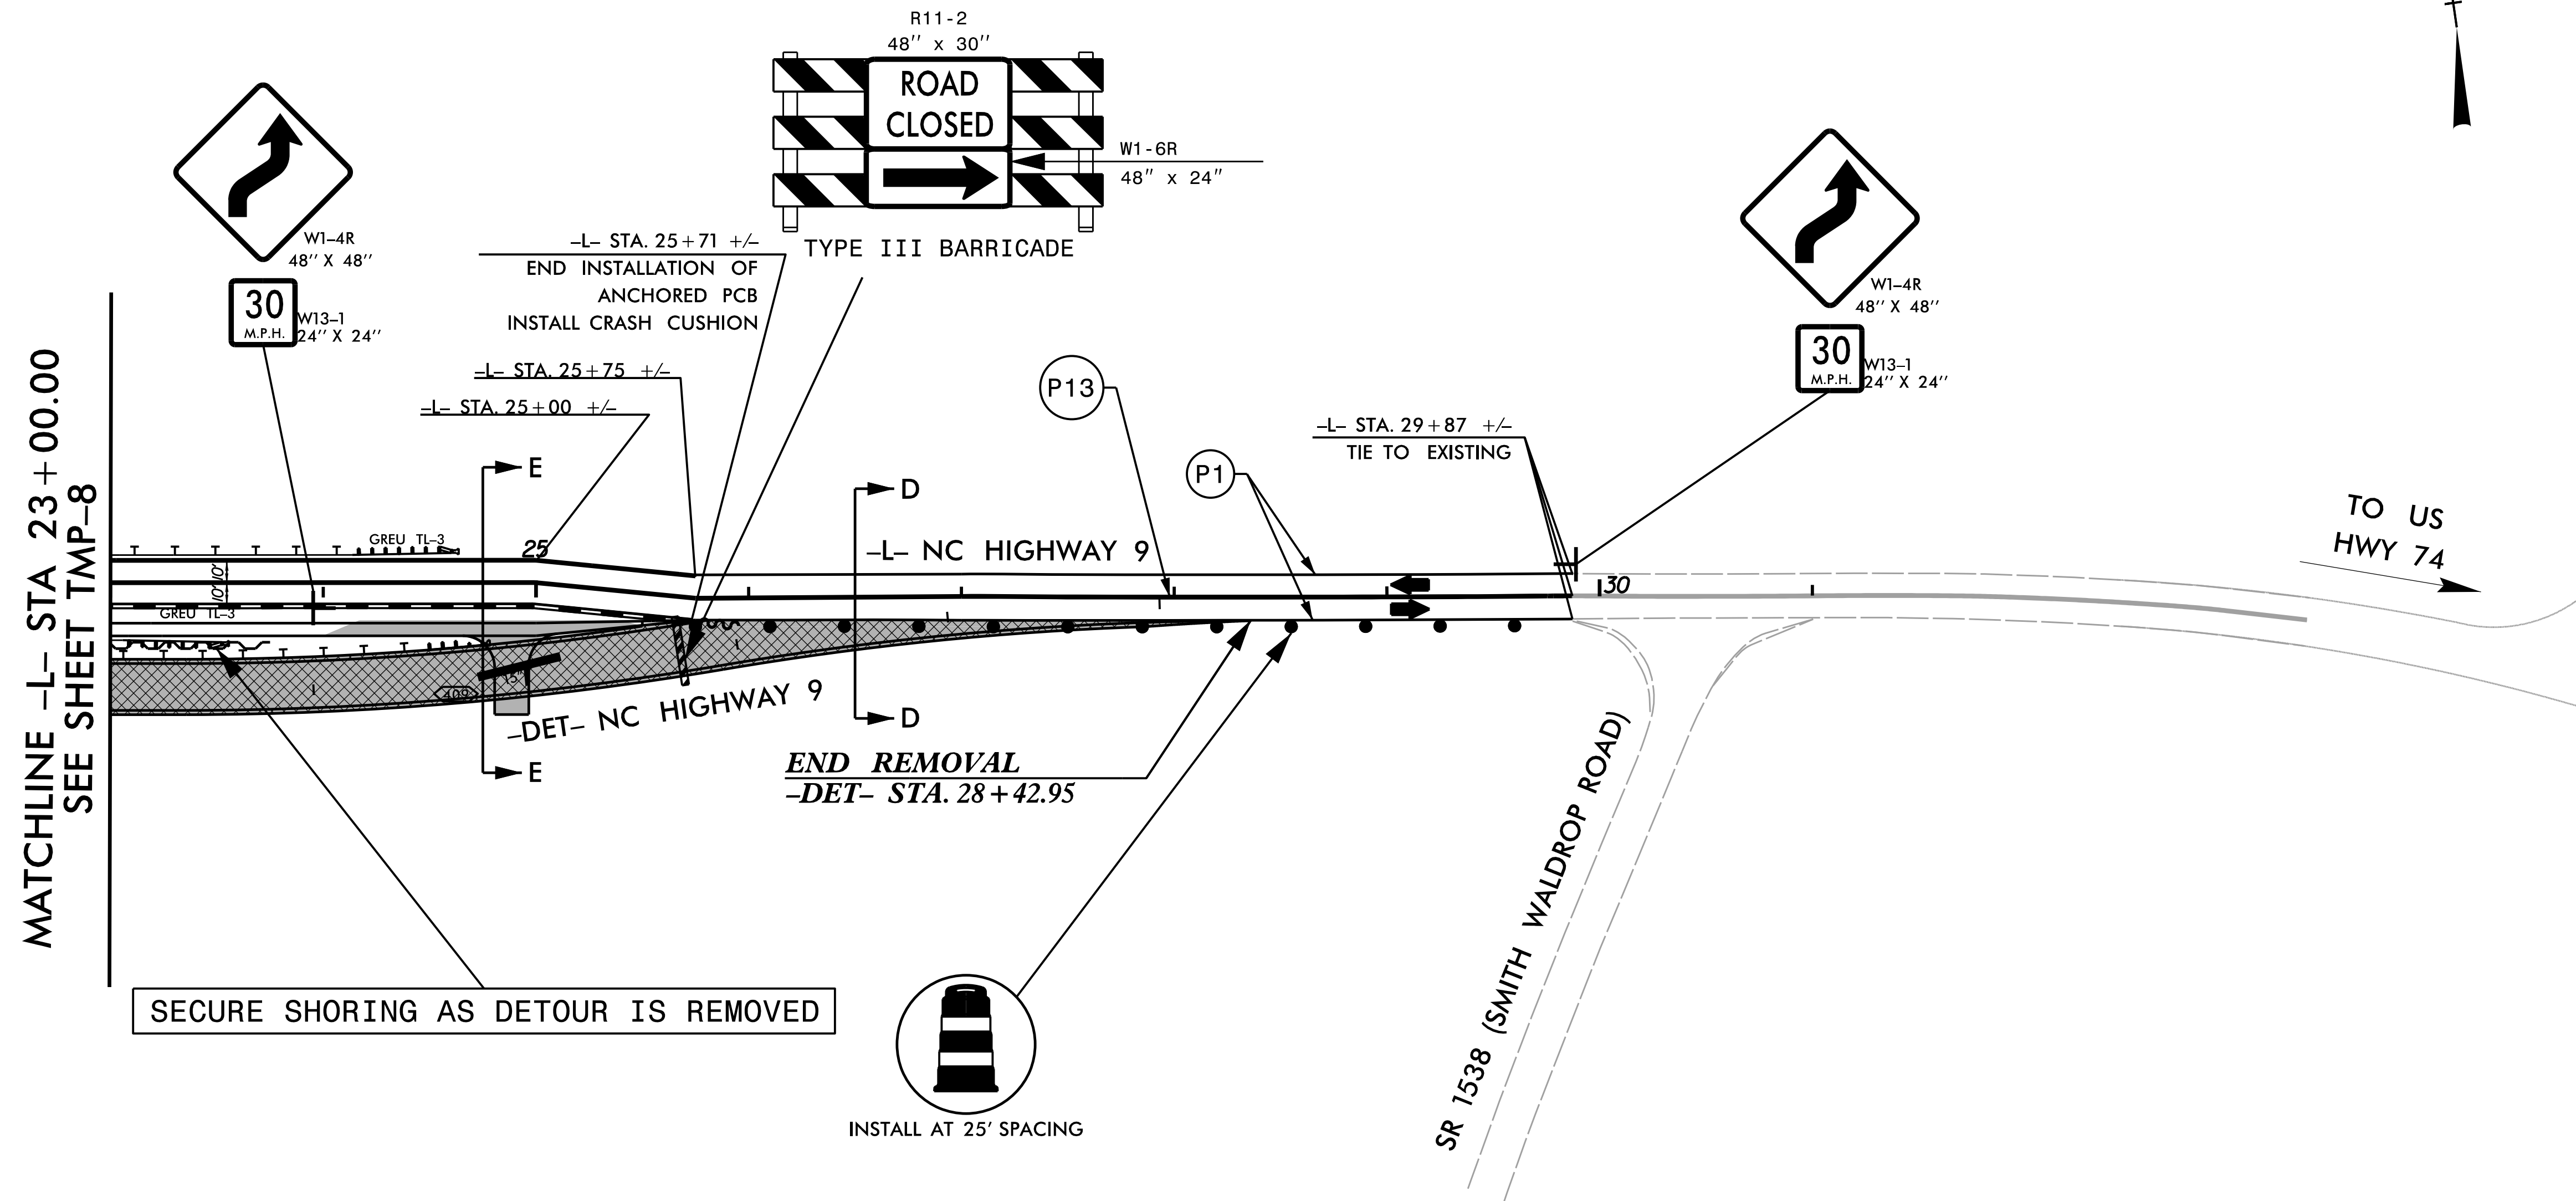

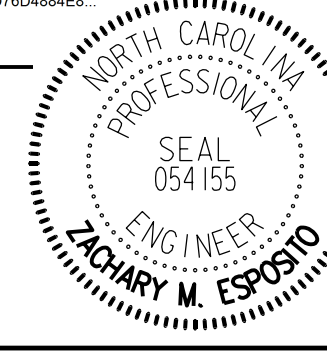
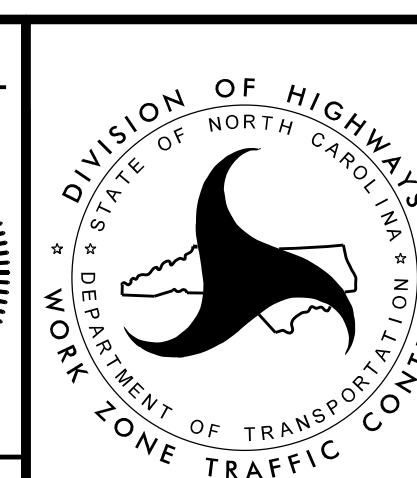


SECTION D-D
-L- 26+50
-DET- 26+56.47



SECTION E-E
-L- 24+75
-DET- 24+79.80

| |
|---|
| APPROVED:  |
| DATE: 7/7/2025 |
| SEAL |
|  |
| DOCUMENT NOT CONSIDERED FINAL UNLESS ALL SIGNATURES COMPLETED |



**TEMPORARY
TRAFFIC CONTROL
PHASE III DETAIL**