


TIP PROJECT: BP14-R041

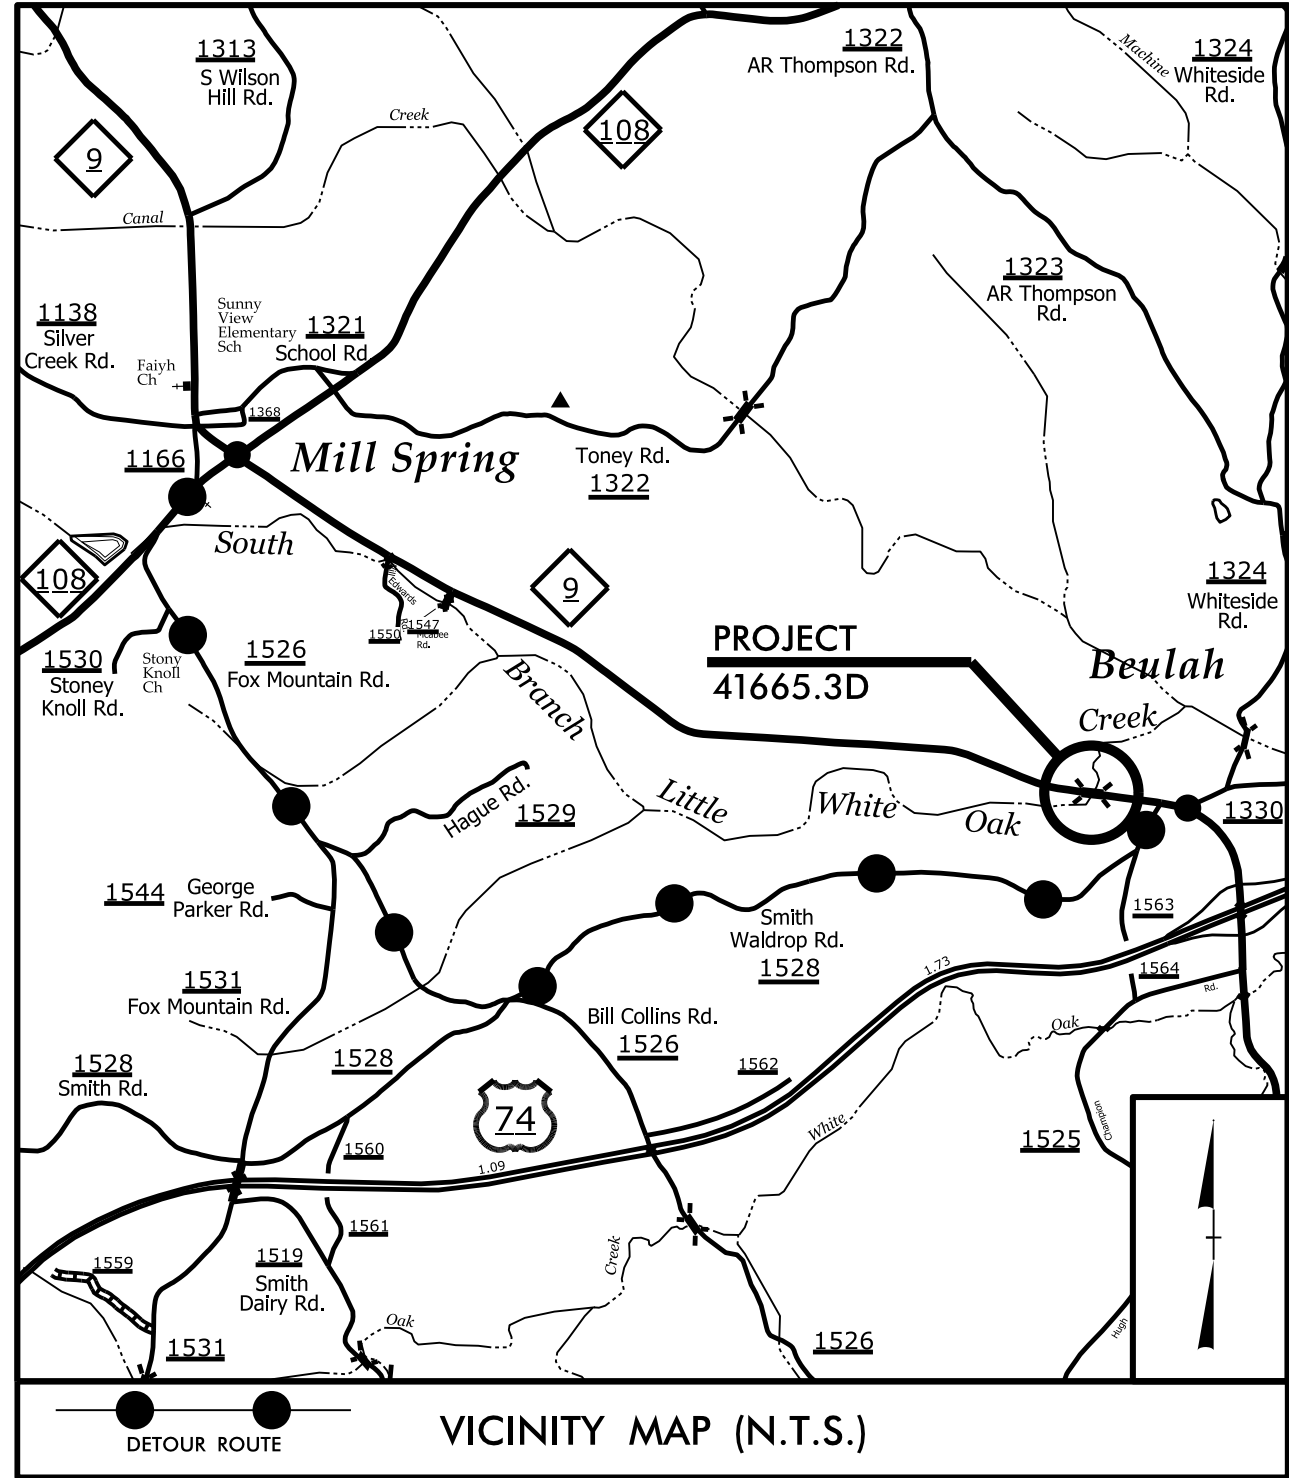

STATE OF NORTH CAROLINA
DIVISION OF HIGHWAYS



UTILITIES BY OTHERS PLANS
POLK COUNTY

LOCATION: BRIDGE NO. 29 OVER SOUTH BRANCH
LITTLE WHITE OAK CREEK ON NC 9


TYPE OF WORK: UTILITY BY OTHERS RELOCATION

T.I.P. NO.	SHEET NO.
BP14-R041	UO-1

NOTE:
ALL UTILITY WORK SHOWN ON THIS SHEET WILL BE DONE BY OTHERS.
NO PAYMENT WILL BE MADE TO THE CONTRACTOR FOR UTILITY WORK SHOWN ON THIS SHEET.

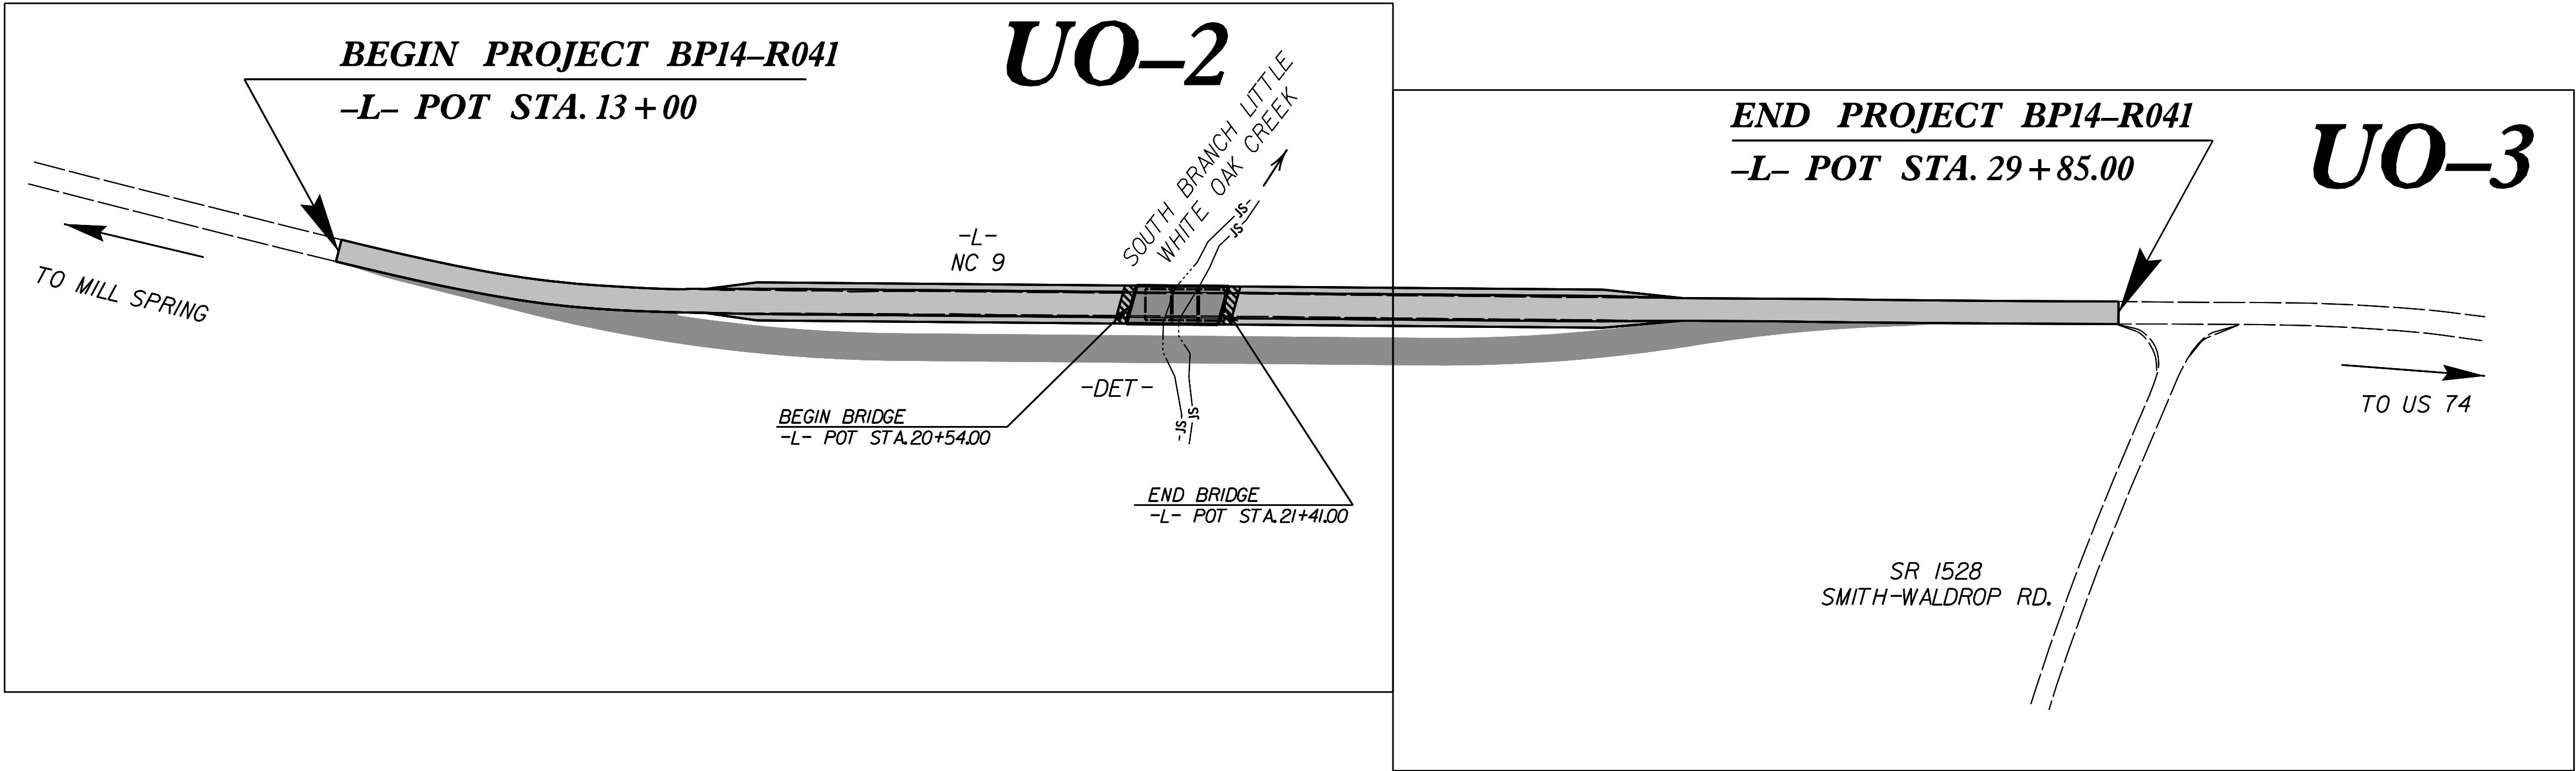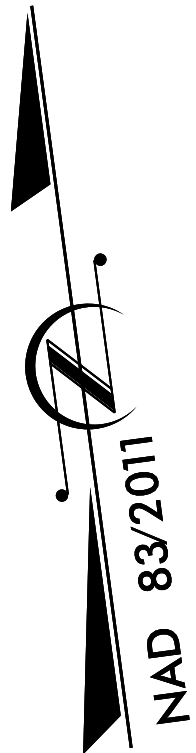

GRAPHIC SCALES

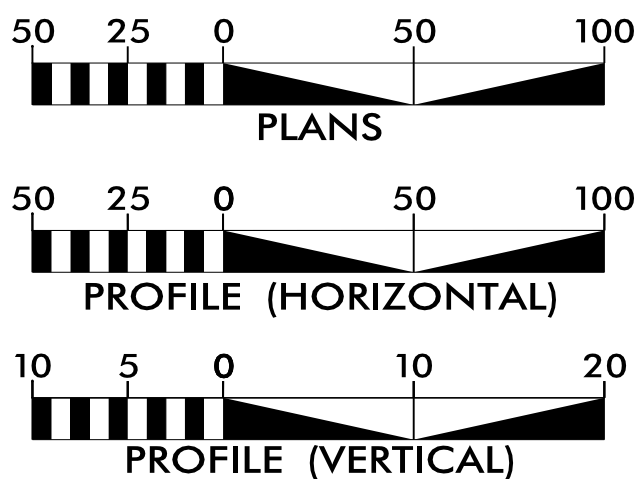

INDEX OF SHEETS

SHEET NO.:	DESCRIPTION:
UO-1	TITLE SHEET
UO-02 THRU UO-03	UBO PLAN SHEETS


UTILITY OWNERS WITH CONFLICTS

- (A) POWER - RUTHERFORD EMC
- (B) PHONE - WINDSTREAM
- (C) WATER - INMAN-CAMPOBELLO WATER DISTRICT

PREPARED IN THE OFFICE OF:

Weston & Sampson
WSE of North Carolina, PC
698 East Chatham Street
Cary, NC 27511
Phone: 919.297.0220
Fax: 919.297.0221
NC License: C-4647

JIM FORBES
D. VONDENHUEVEL
UTILITY PROJECT MANAGER
PROJECT UTILITY COORDINATOR

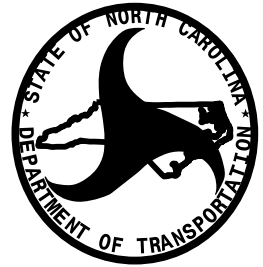

DIVISION OF HIGHWAYS
DIVISION 14
345 TOOT HOLLOW ROAD
BRYSON CITY, NC 28713

ZACHARY SHULER
BOB GOLDING
JUSTIN BROCK
BRIDGE PROGRAM MANAGER
DIVISION UTILITY ENGINEER
UTILITY COORDINATOR