




PLAN OF WING (W1)

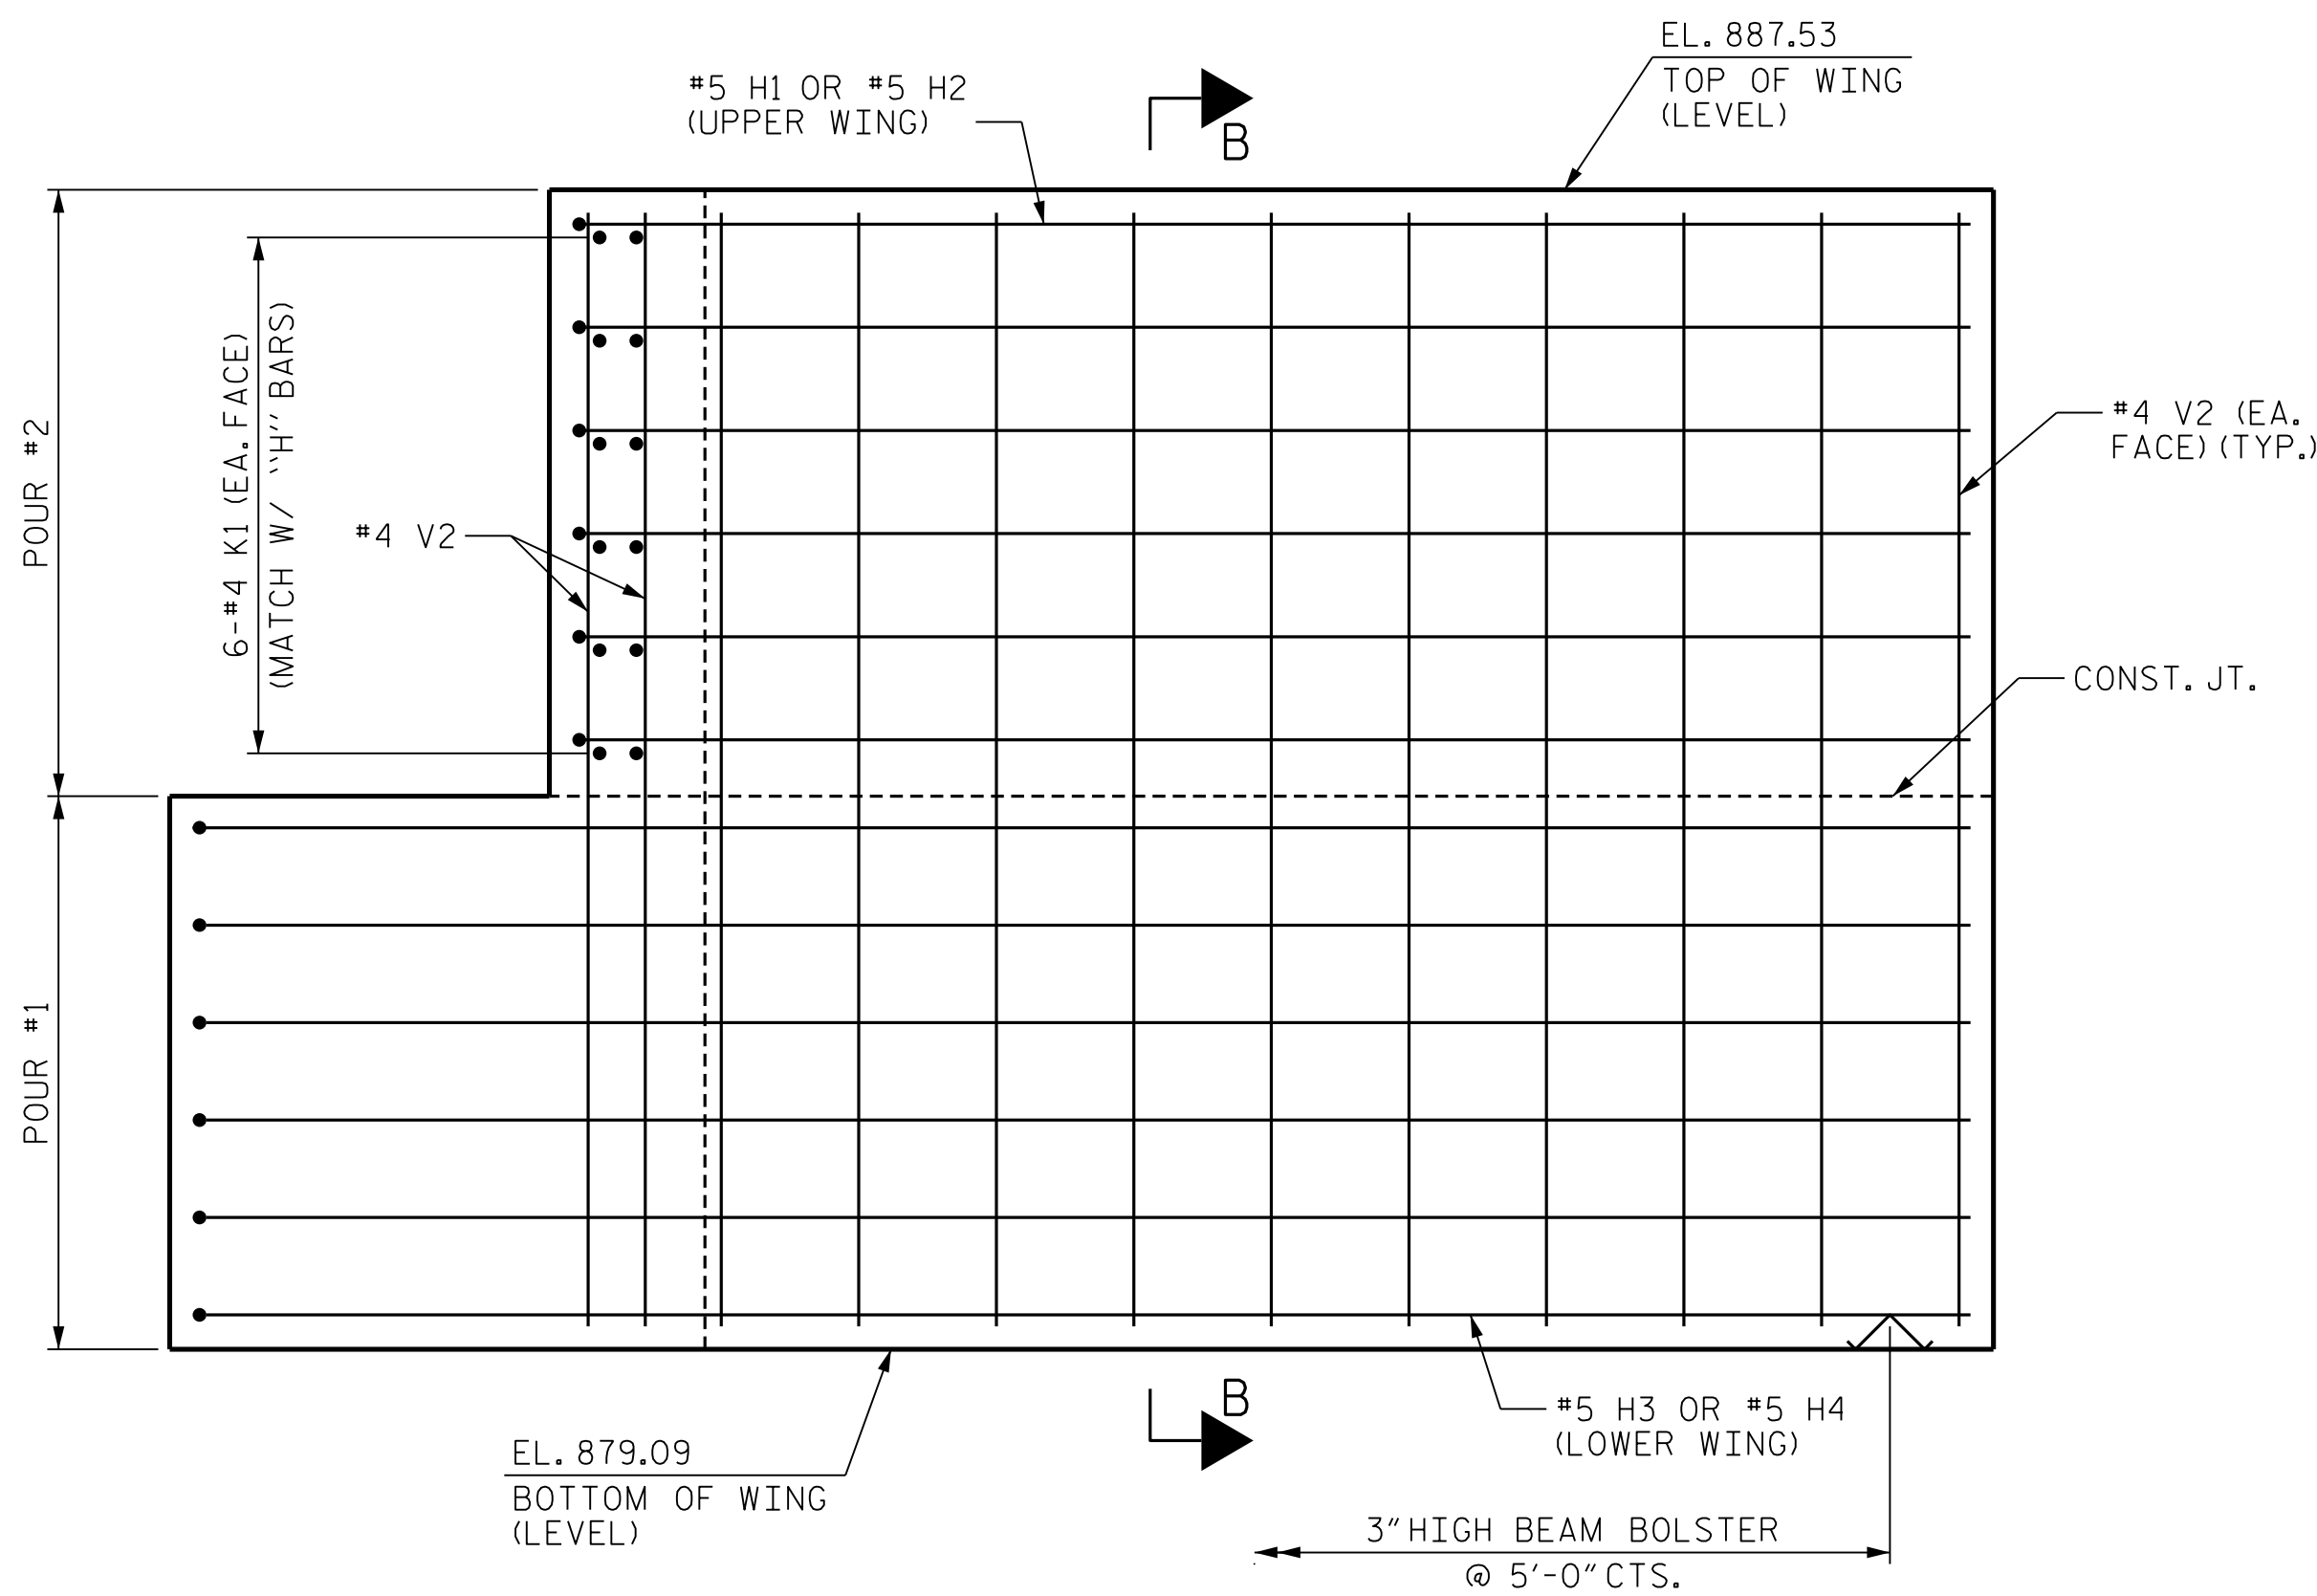


ELEVATION OF WING (W1)

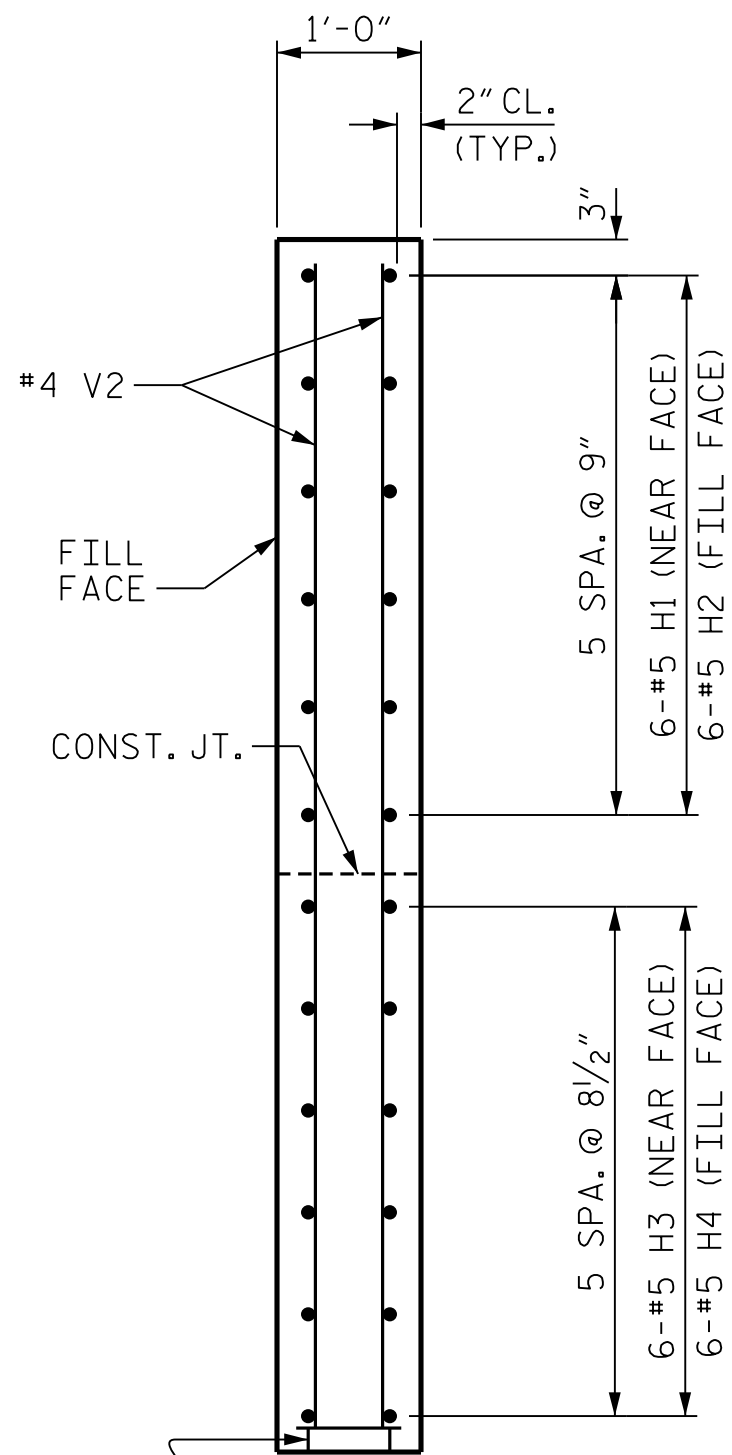


SECTION B-B

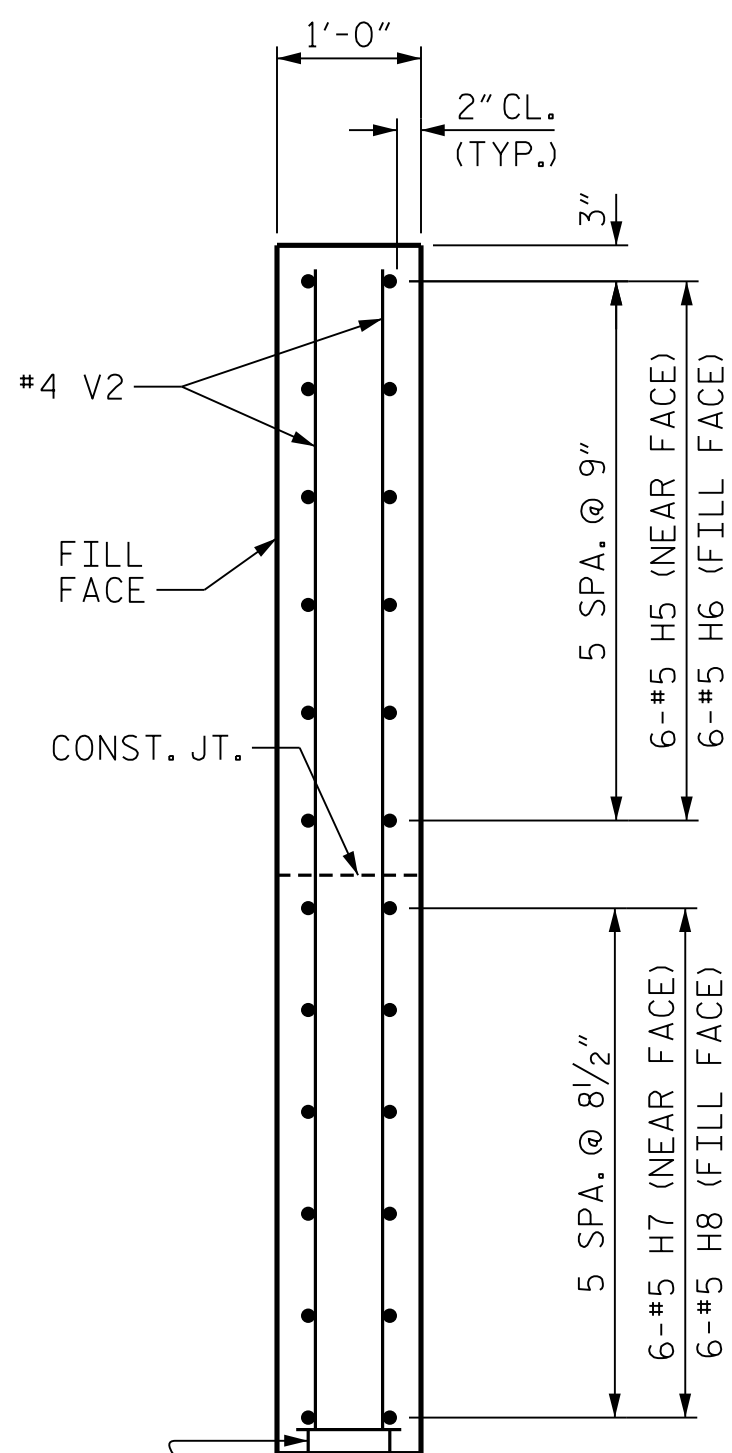

SECTION C-C

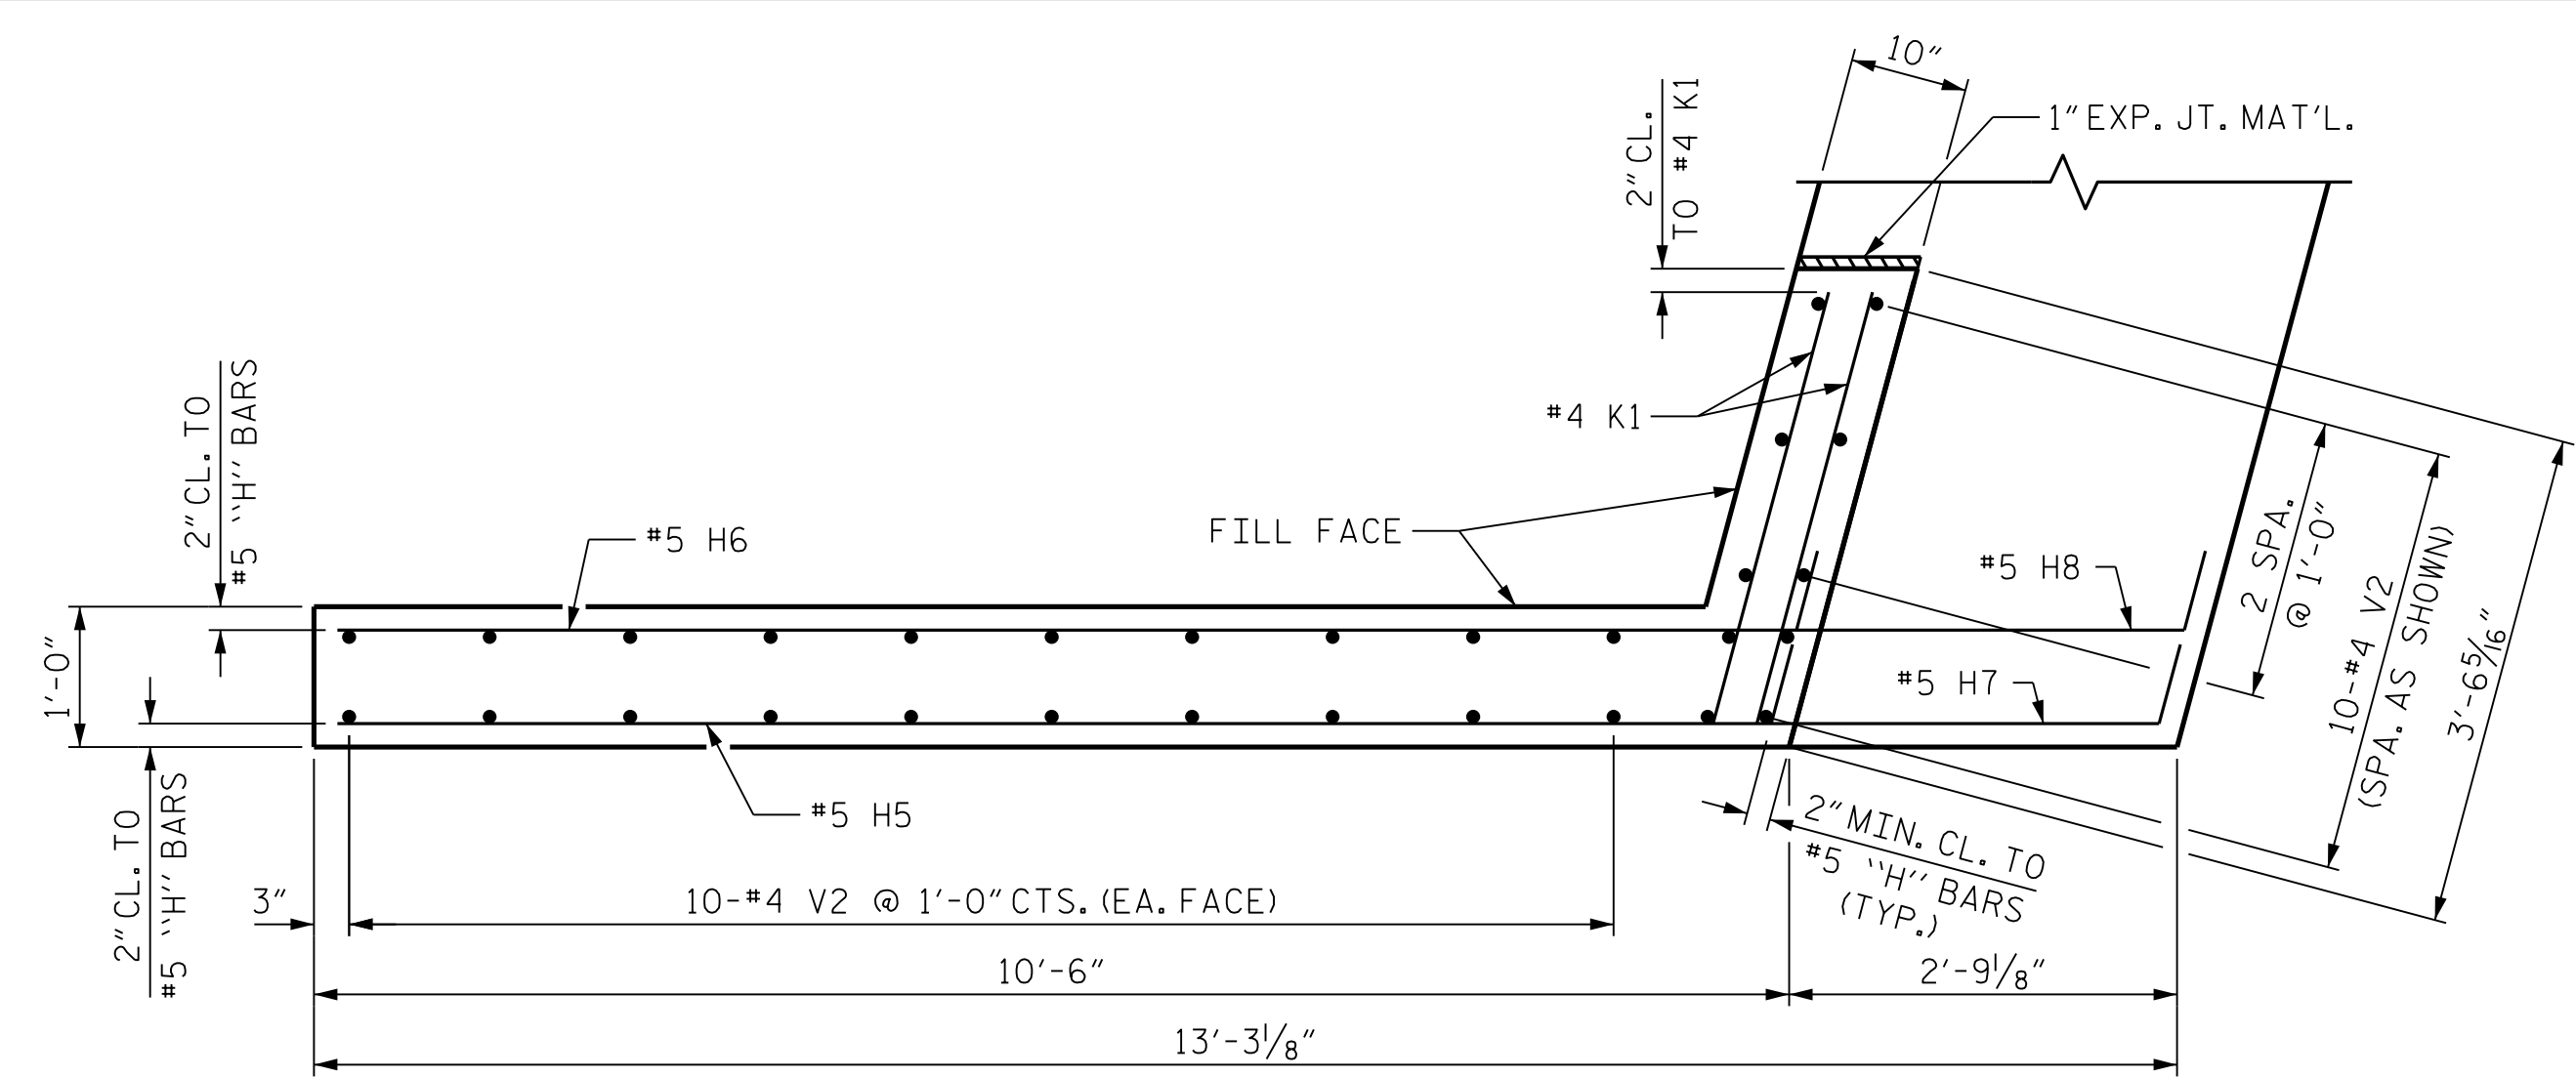


PLAN OF WING (W2)

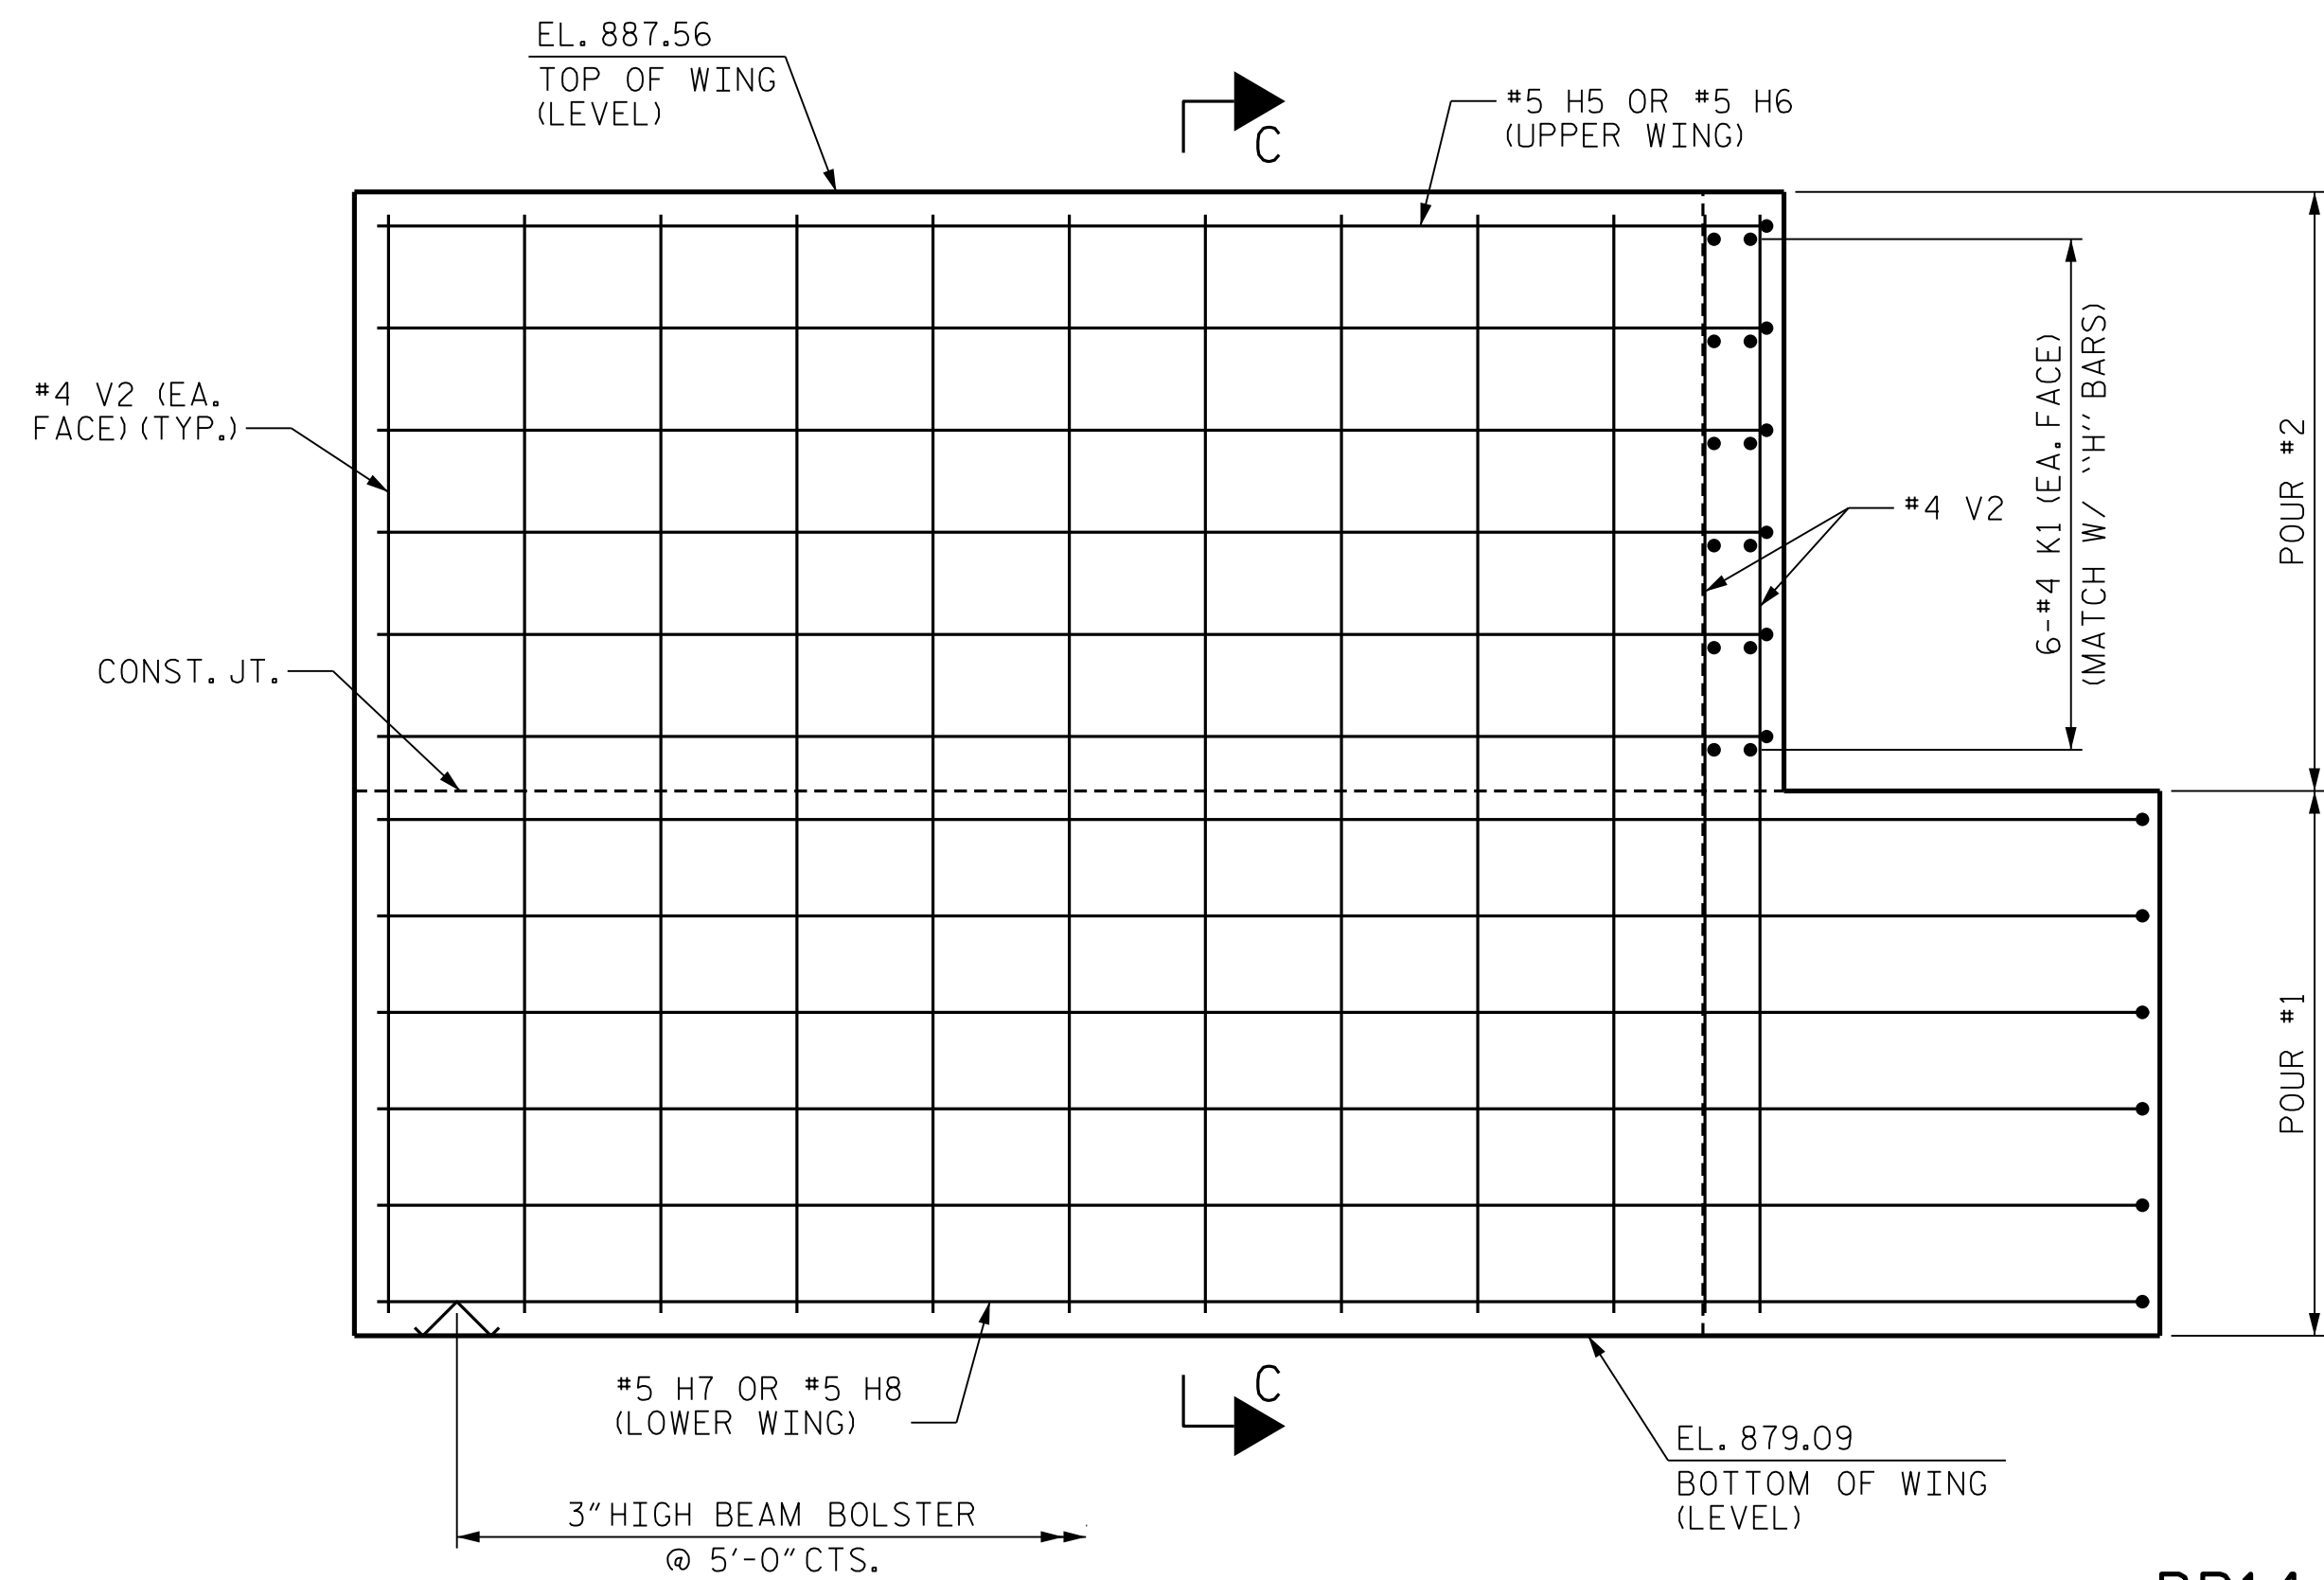

ELEVATION OF WING (W2)

PROJECT NO. BP14.R041  
POLK COUNTY  
STATION: 20+97.50 -L-

SHEET 2 OF 3

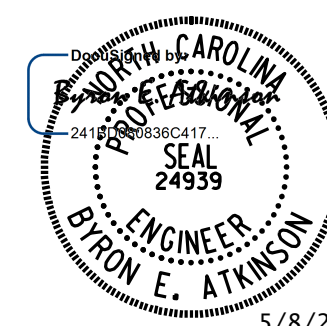

**DOCUMENT NOT CONSIDERED FINAL  
UNLESS ALL SIGNATURES COMPLETED**

**MI ENGINEERING**  
1011 SCHAUB DRIVE, SUITE 100  
RALEIGH, NC 27606  
(919) 851-6606  
FIRM PE NUMBER : P-0671

| REVISIONS |     |       |     |     |       | SHEET NO. |
|-----------|-----|-------|-----|-----|-------|-----------|
| NO.       | BY: | DATE: | NO. | BY: | DATE: |           |
| 1         |     |       | 3   |     |       | S-25      |
| 2         |     |       | 4   |     |       |           |

TOTAL SHEETS  
29

5/7/2025 1:25:33 PM User: blanning  
Filename: N:\NC Bridges\W3001.02\_Polk\_29\BP14-R041\Structures\01\_049\_BP14-R041\_SML.E2B.T40029.dgn

|  |                     |
|--|---------------------|
| DRAWN BY : <u>B.E. LANNING</u>                   | DATE : <u>03/25</u> |
| CHECKED BY : <u>B.E. ATKINSON</u>                | DATE : <u>03/25</u> |
| DESIGN ENGINEER OF RECORD : <u>B.E. ATKINSON</u> | DATE : <u>04/25</u> |