



TEMPORARY BERM AND SLOPE DRAIN DETAILS

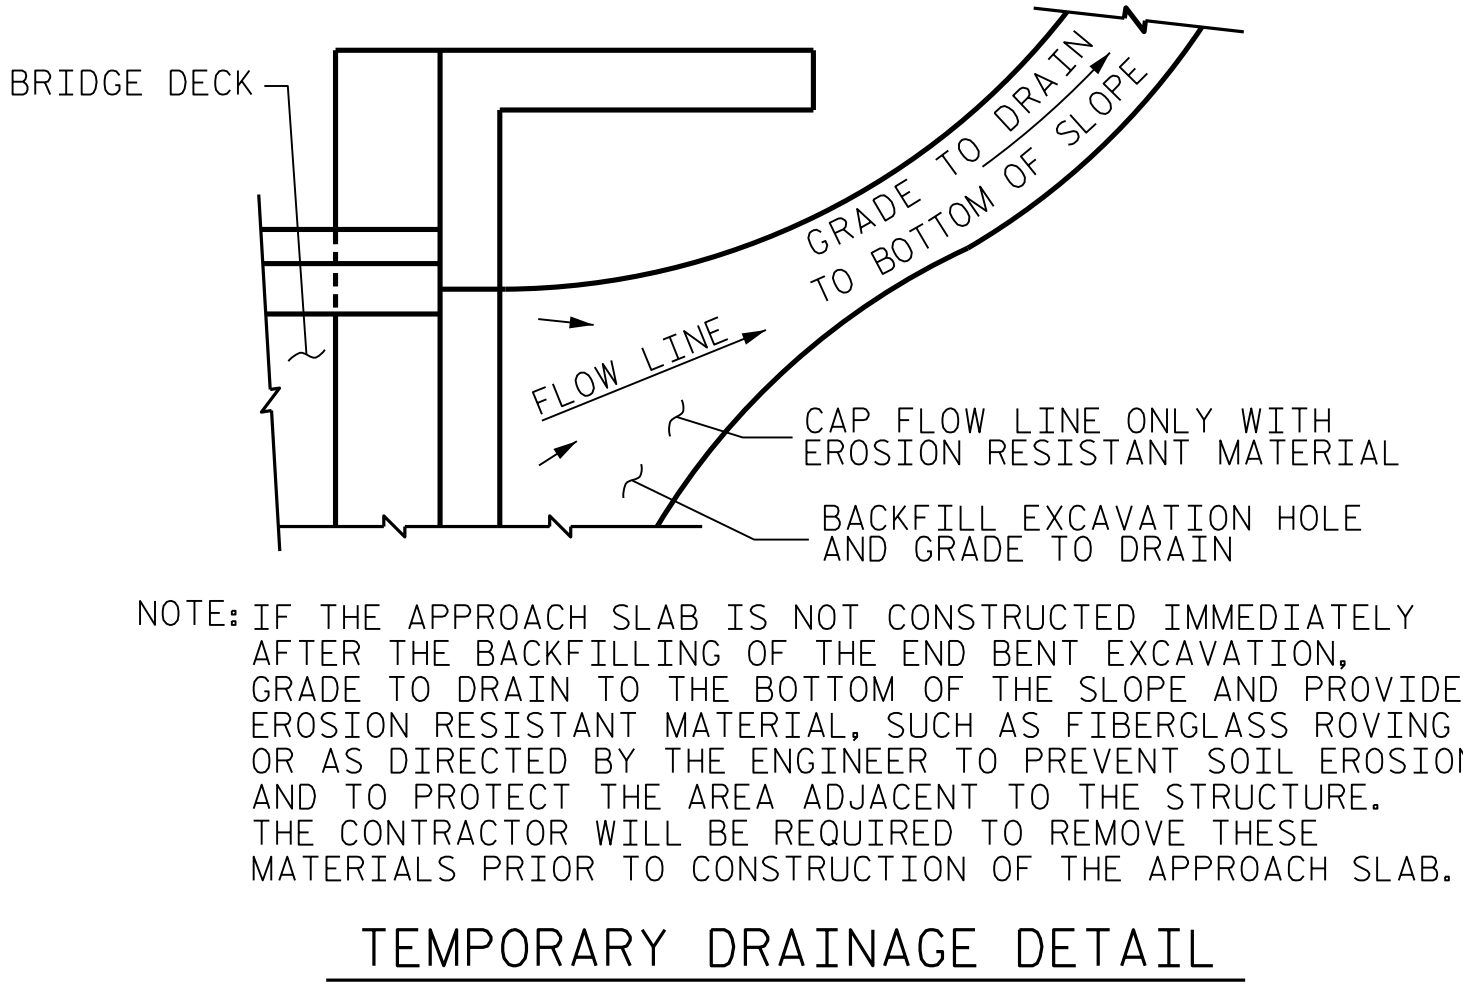

PROJECT NO. BP14.R041
POLK COUNTY
STATION: 20+97.50 -L-

SHEET 2 OF 2

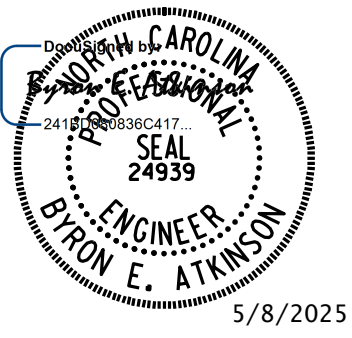

**DOCUMENT NOT CONSIDERED FINAL
UNLESS ALL SIGNATURES COMPLETED**

MI ENGINEERING
1011 SCHAUB DRIVE, SUITE 100
RALEIGH, NC 27606
(919) 851-6606
FIRM PE NUMBER : P-0671

STATE OF NORTH CAROLINA DEPARTMENT OF TRANSPORTATION RALEIGH					
BRIDGE APPROACH SLAB DETAILS					
REVISIONS					
NO.	BY:	DATE:	NO.	BY:	DATE:
1			3		
2			4		
SHEET NO.					S-29
TOTAL SHEETS					29

DRAWN BY : <u>B.E. LANNING</u>	DATE : <u>03/25</u>
CHECKED BY : <u>B.E. ATKINSON</u>	DATE : <u>03/25</u>
DESIGN ENGINEER OF RECORD : <u>B.E. ATKINSON</u>	DATE : <u>04/25</u>