


09/08/99

29-JUN-2026 13:10
\\Roadway\Proj\BR197_RDY_TSH.dgn
HNTB

PROJECT: DF18314.2045330

CONTRACT: DN01164

See Sheet 1A For Index of Sheets
See Sheet 1B For Conventional Symbols

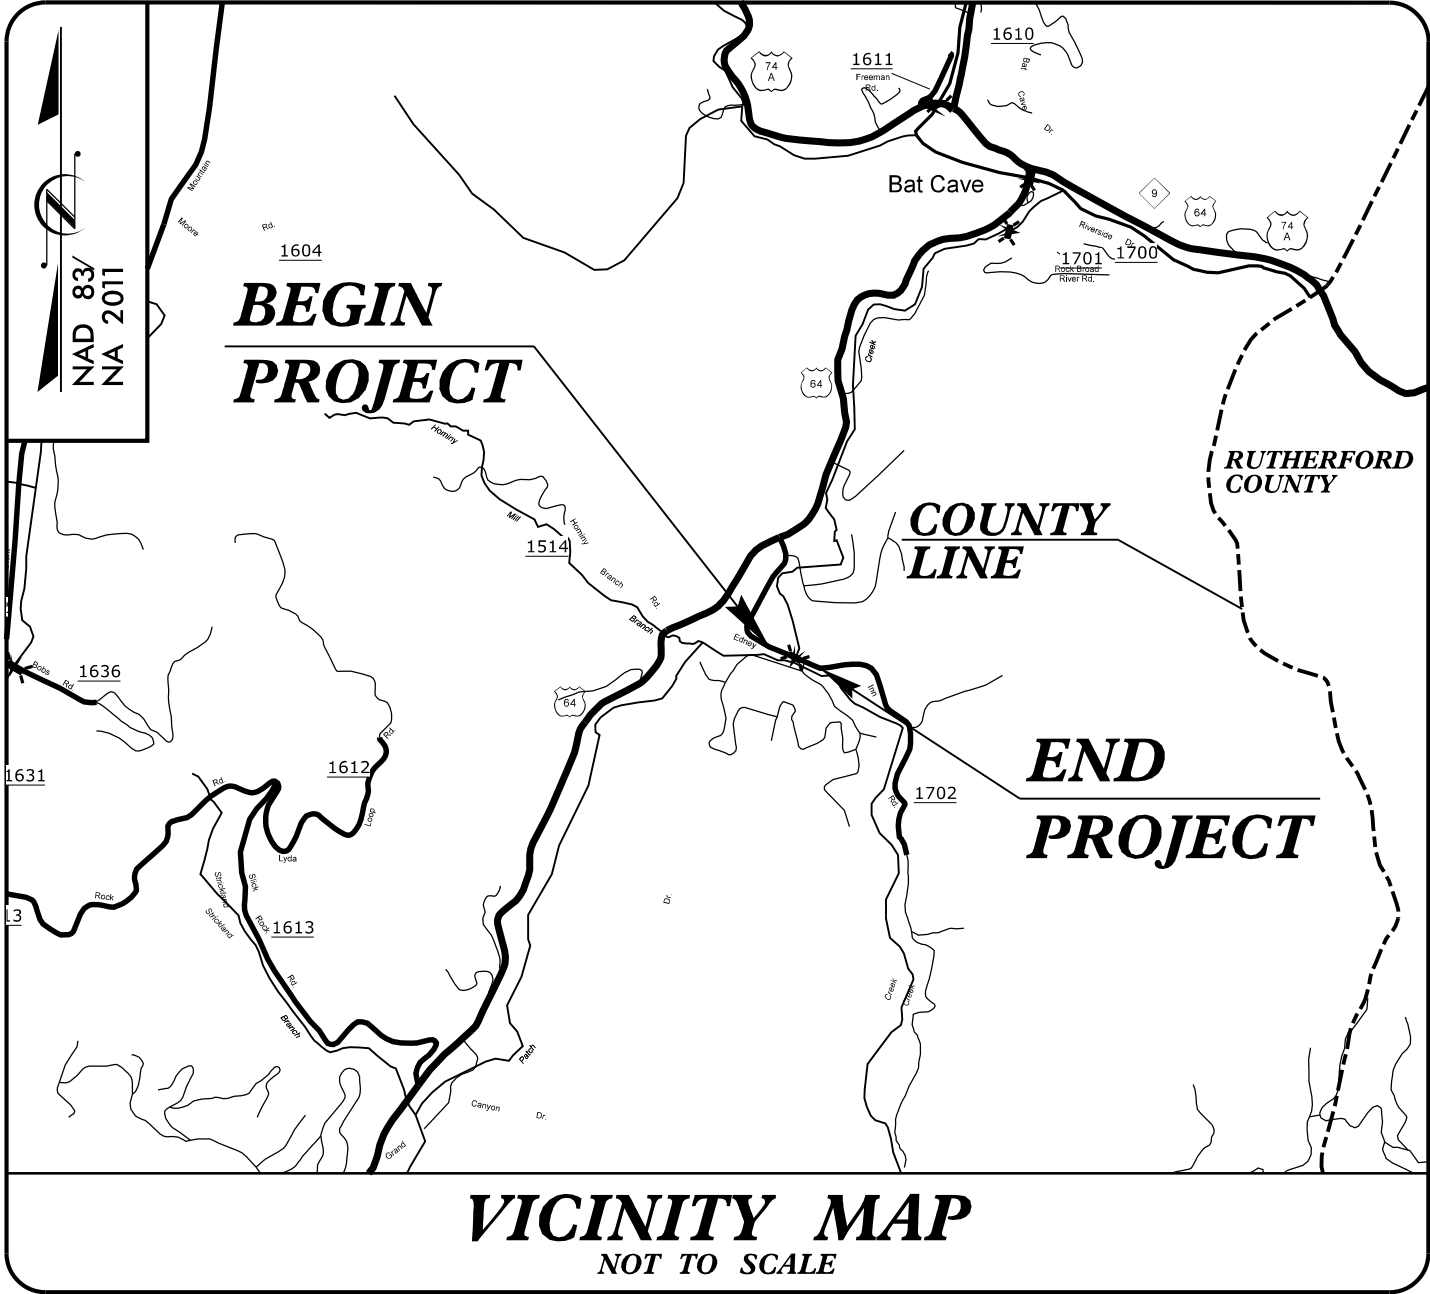


STATE OF NORTH CAROLINA
DIVISION OF HIGHWAYS

HENDERSON COUNTY

**LOCATION: BRIDGE #440197 OVER REEDY PATCH CREEK
ON SR 1702 (EDNEY INN ROAD)**

TYPE OF WORK: GRADING, DRAINAGE, PAVING, AND STRUCTURE


STATE	STATE PROJECT REFERENCE NO.	SHEET NO.	TOTAL SHEETS
N.C.	DF18314.2045330	1	
STATE PROJ. NO.	F. A. PROJ. NO.	DESCRIPTION	
DF18314.2045330		PE	
DF18314.2045330		ROW	
DF18314.2045330		CONST.	

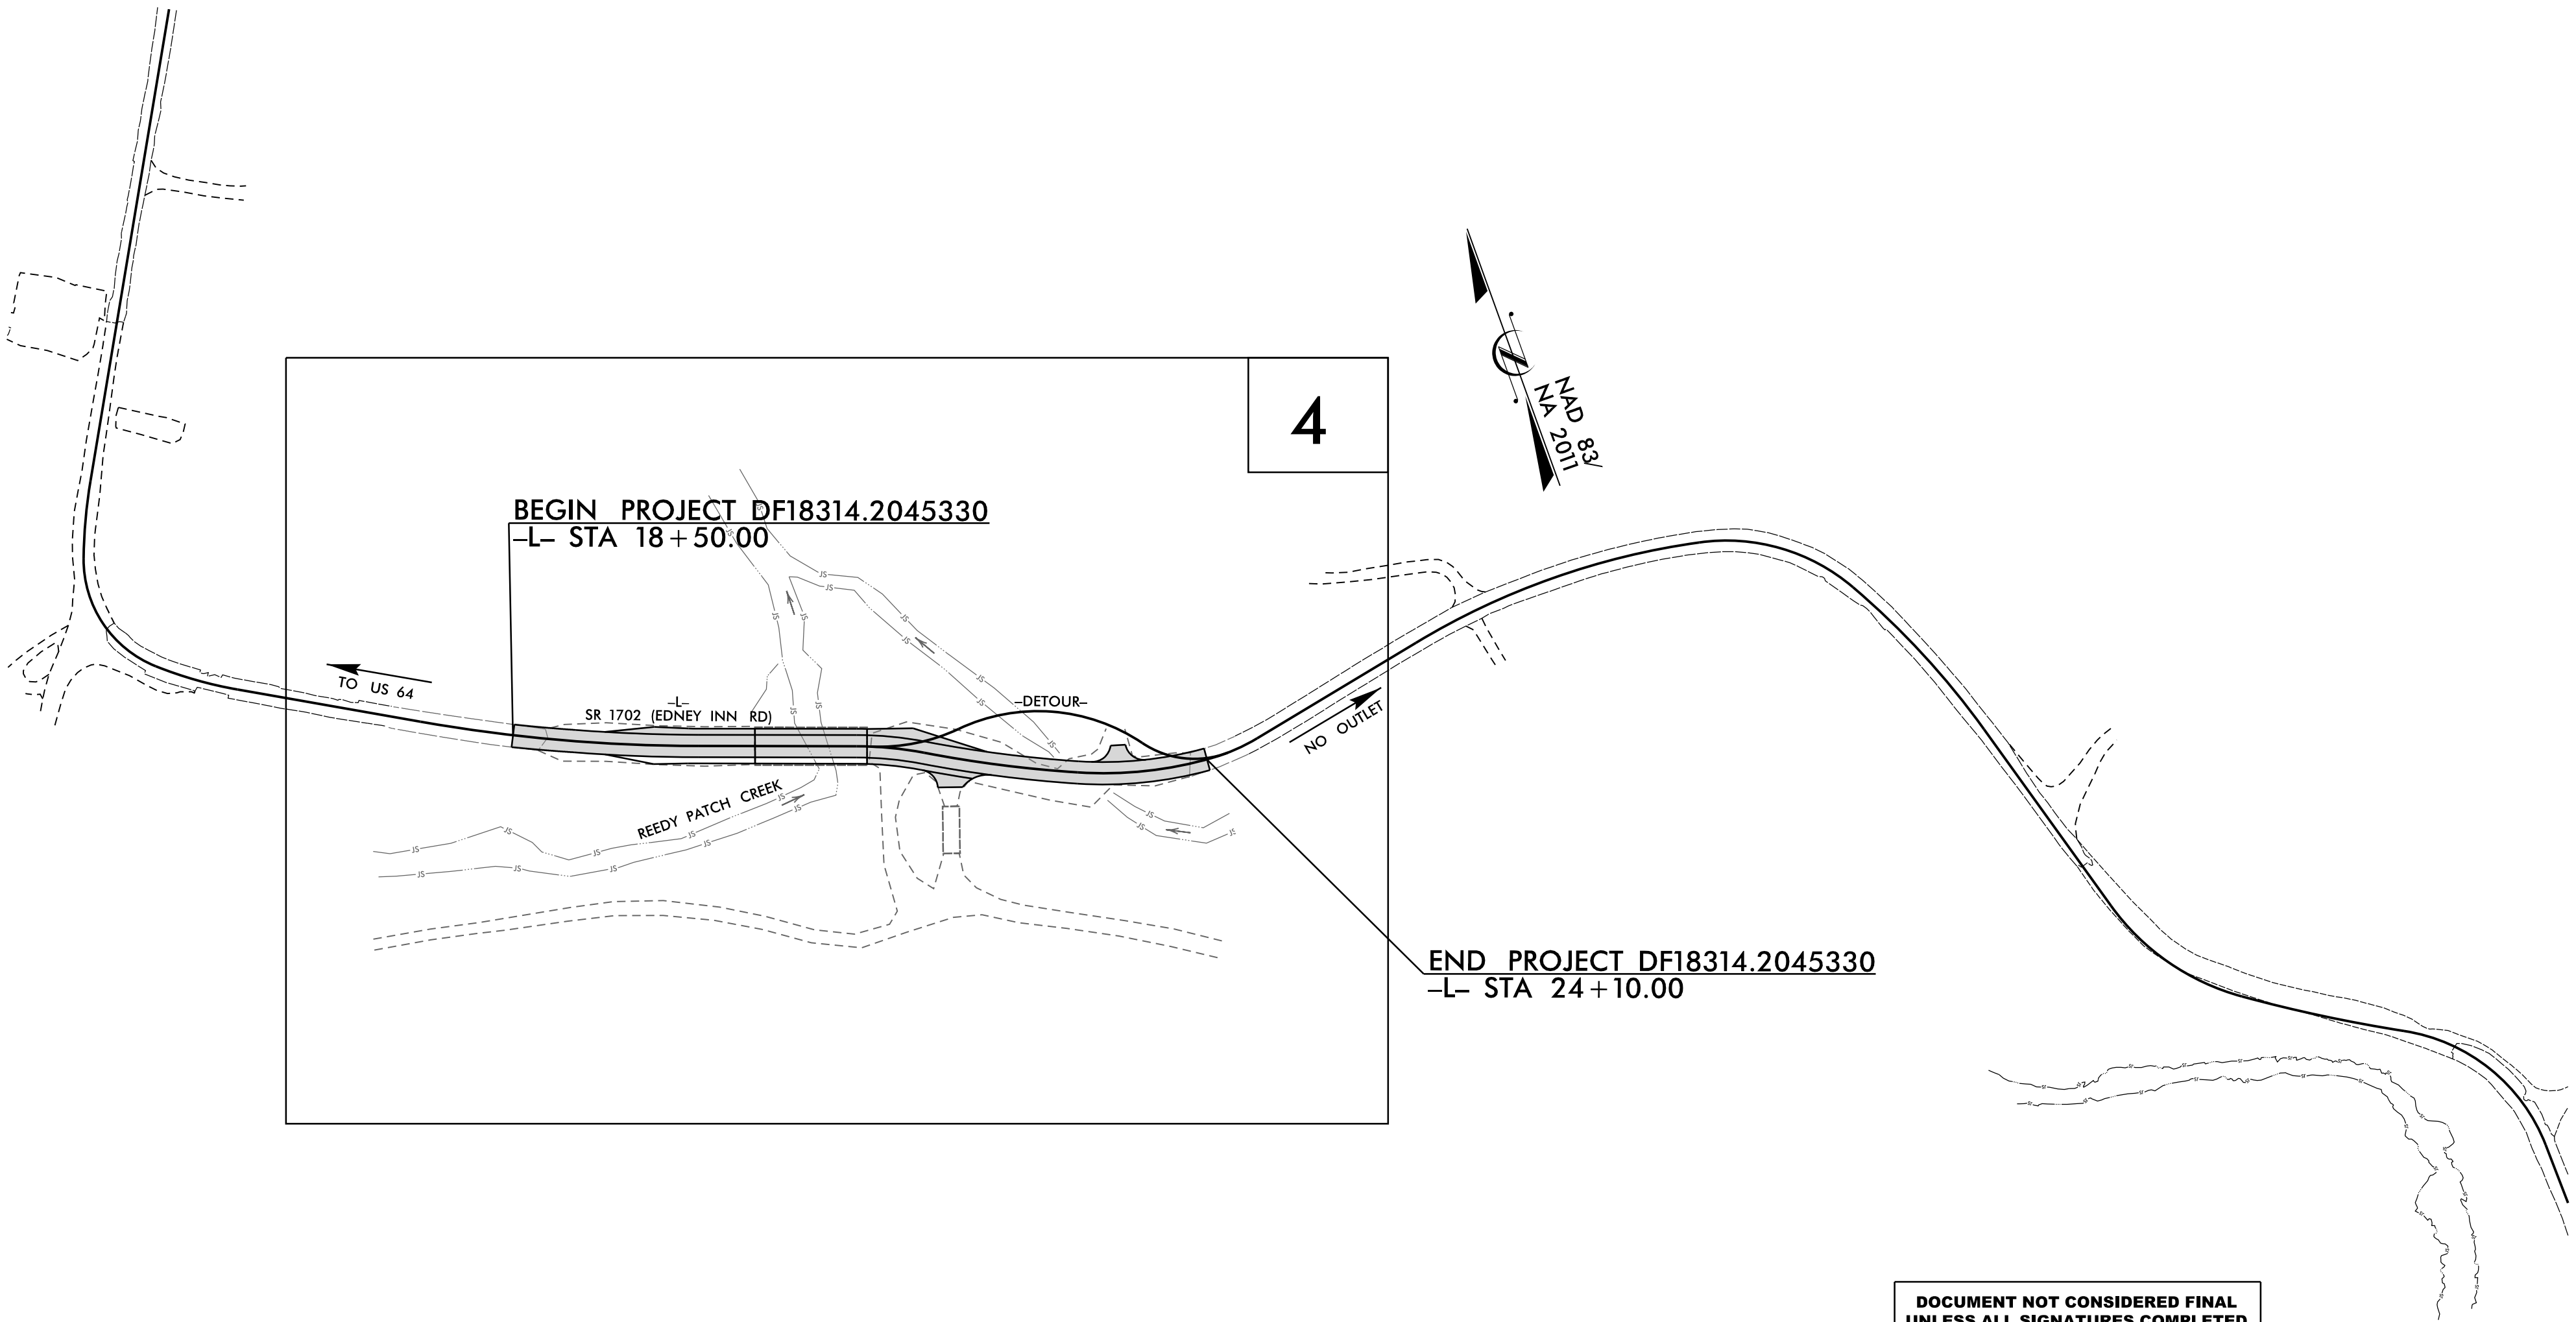

NOTE:
THIS IS NOT A CONTROLLED ACCESS PROJECT.

DOCUMENT NOT CONSIDERED FINAL
UNLESS ALL SIGNATURES COMPLETED

GRAPHIC SCALES

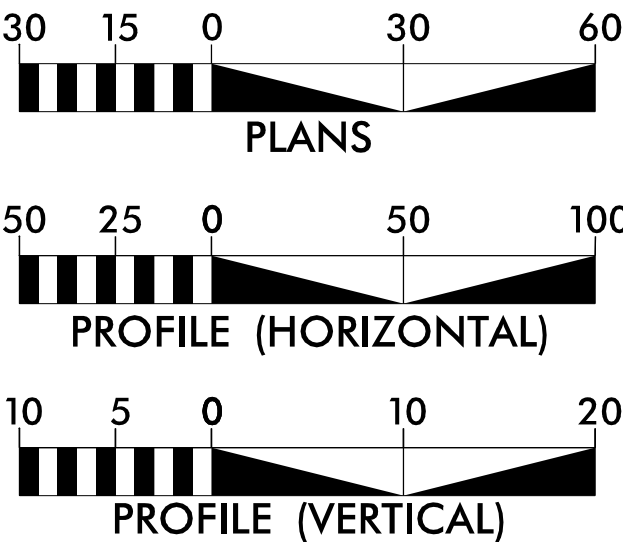

DESIGN DATA

ADT 2026 = 250
ADT 2046 = 350
T = 6%
V = 40 MPH

FUNC CLASS =
LOCAL RURAL
SUBREGIONAL TIER

PROJECT LENGTH

LENGTH OF ROADWAY PROJECT DF18314.2045330 = 0.106 MILES

TOTAL LENGTH OF PROJECT DF18314.2045330 = 0.106 MILES

Prepared In the Office of:
HNTB
HNTB NORTH CAROLINA, P.C.
4000 Center at North Hills St.
Suite 500
Raleigh, North Carolina 27609
NC License No: C-1554

2024 STANDARD SPECIFICATIONS

RIGHT OF WAY DATE:
FEBRUARY 25, 2026

LETTING DATE:
SEPTEMBER 8, 2026


J. MATTHEW PICKENS, PE
PROJECT ENGINEER

ANDREW McOMBER, PE
PROJECT DESIGN ENGINEER

JARED BOND, PE
NCDOT CONTACT

HYDRAULICS ENGINEER

Signed by:
Paul Cameron 6/30/2026
SIGNATURE:

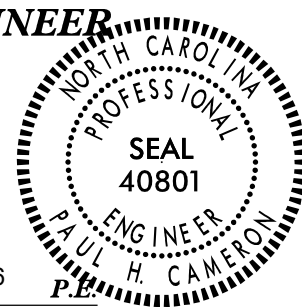

ROADWAY DESIGN ENGINEER

Signed by:
Jason M. Pickens 6/29/2026
SIGNATURE:

