
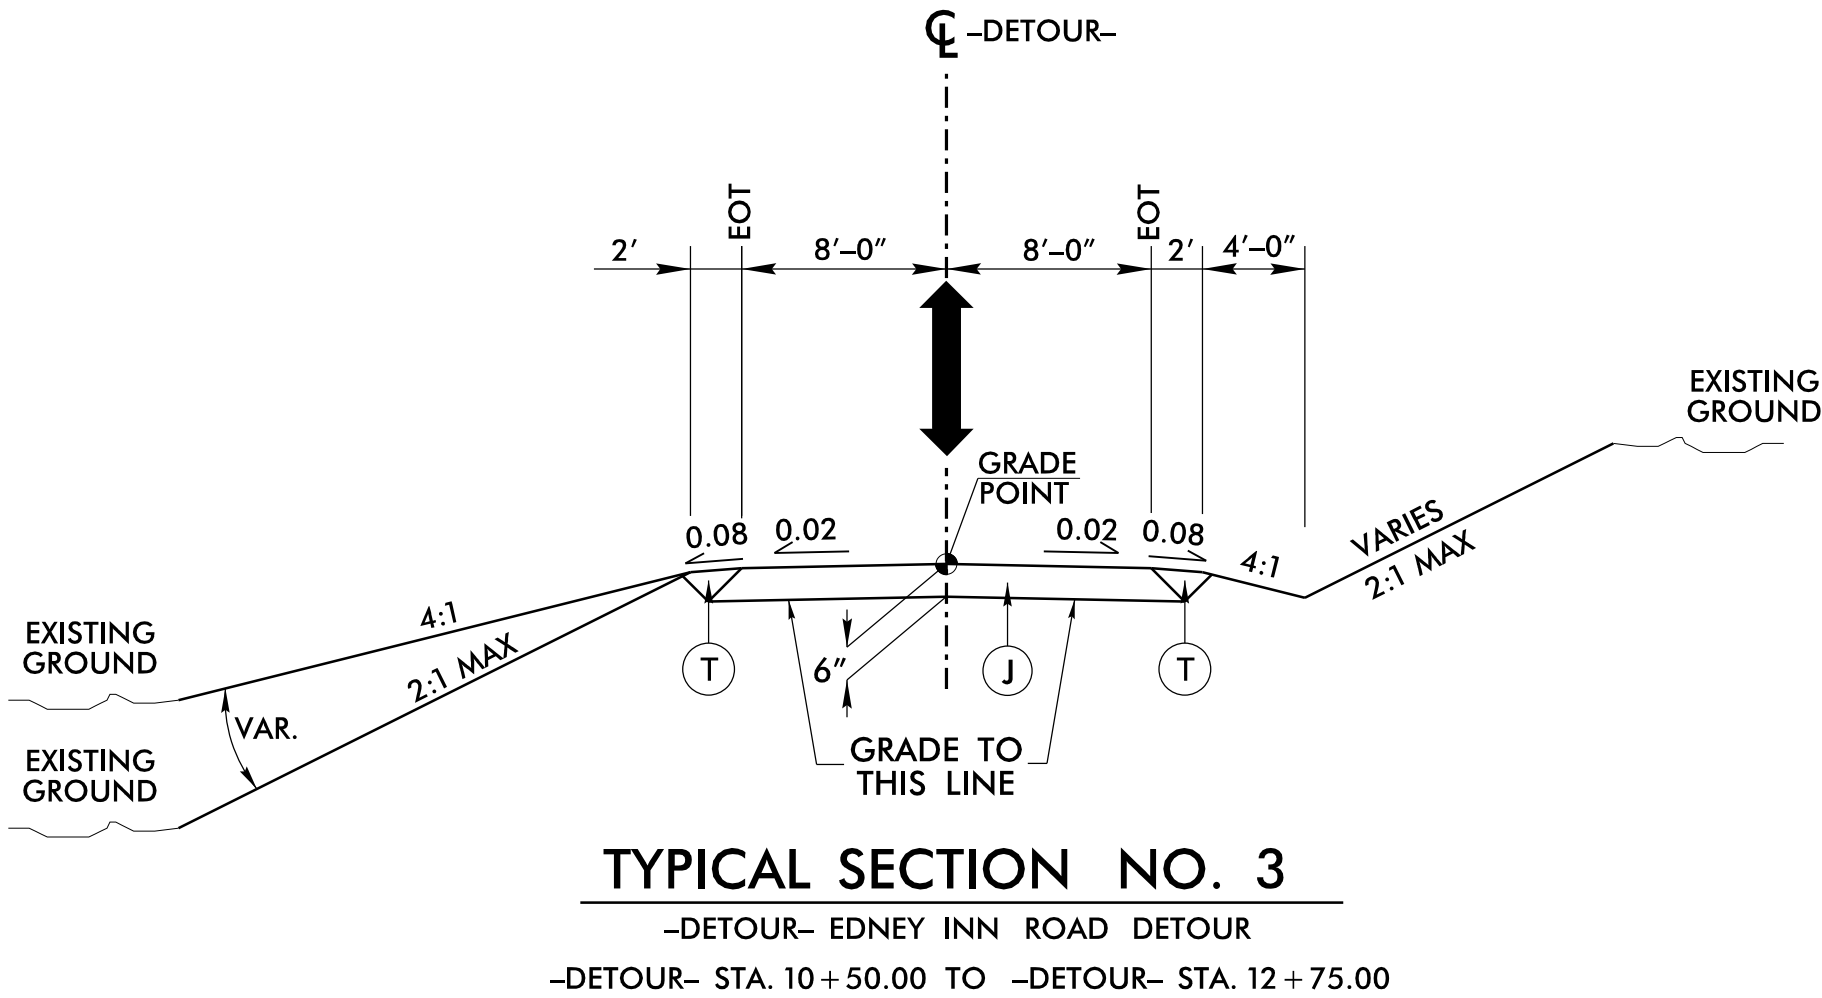
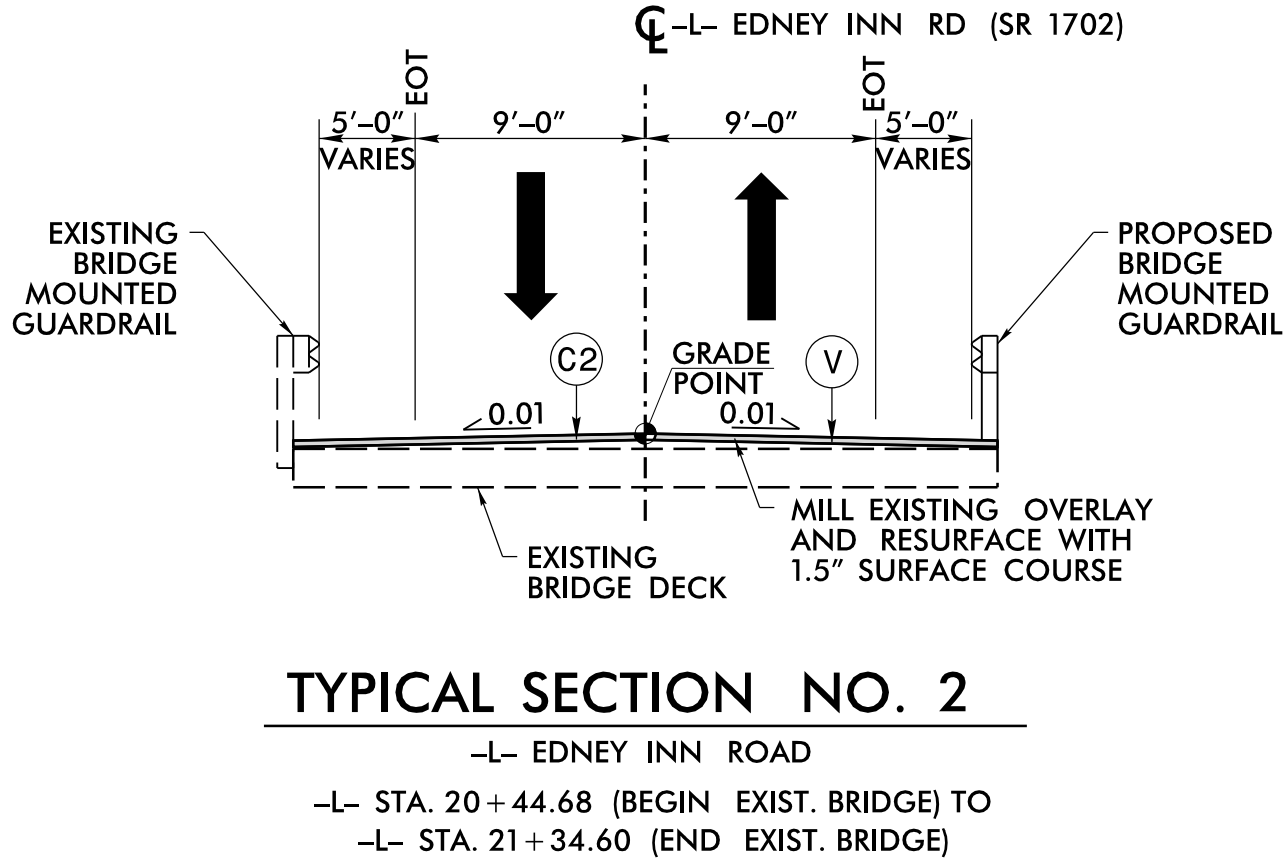
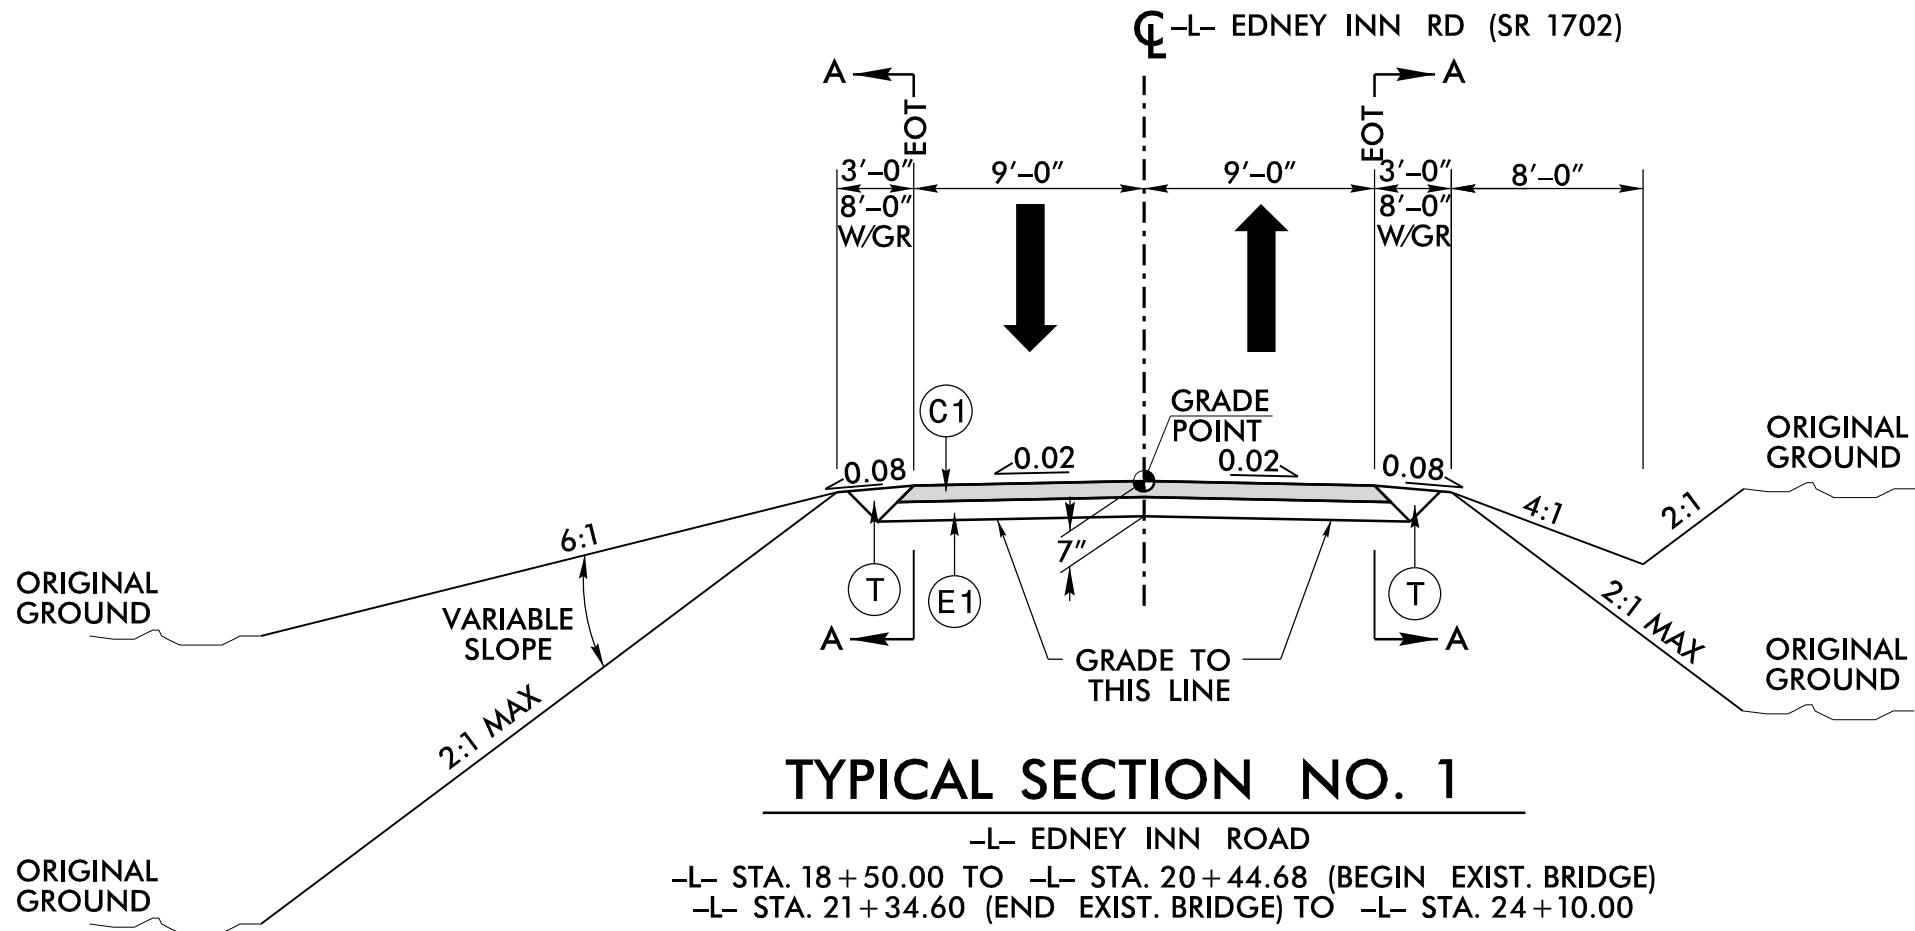


FINAL PAVEMENT SCHEDULE	
C1	PROP. APPROX. 3" ASPHALT CONCRETE SURFACE COURSE, TYPE S9.5B, AT AN AVERAGE RATE OF 165 LBS. PER SQ. YD. PLACED IN TWO LAYERS.
C2	PROP. APPROX. 1½" ASPHALT CONCRETE SURFACE COURSE, TYPE S9.5B, AT AN AVERAGE RATE OF 165 LBS. PER SQ. YD.
E1	PROP. APPROX. 4" ASPHALT CONCRETE BASE COURSE, TYPE B25.0C, AT AN AVERAGE RATE OF 456 LBS. PER SQ. YD.
J	PROP 6" AGGREGATE BASE COURSE
T	EARTH MATERIAL
V	1½" MILLING

NOTE: PAVEMENT EDGE SLOPES ARE 1:1 UNLESS OTHERWISE NOTED.

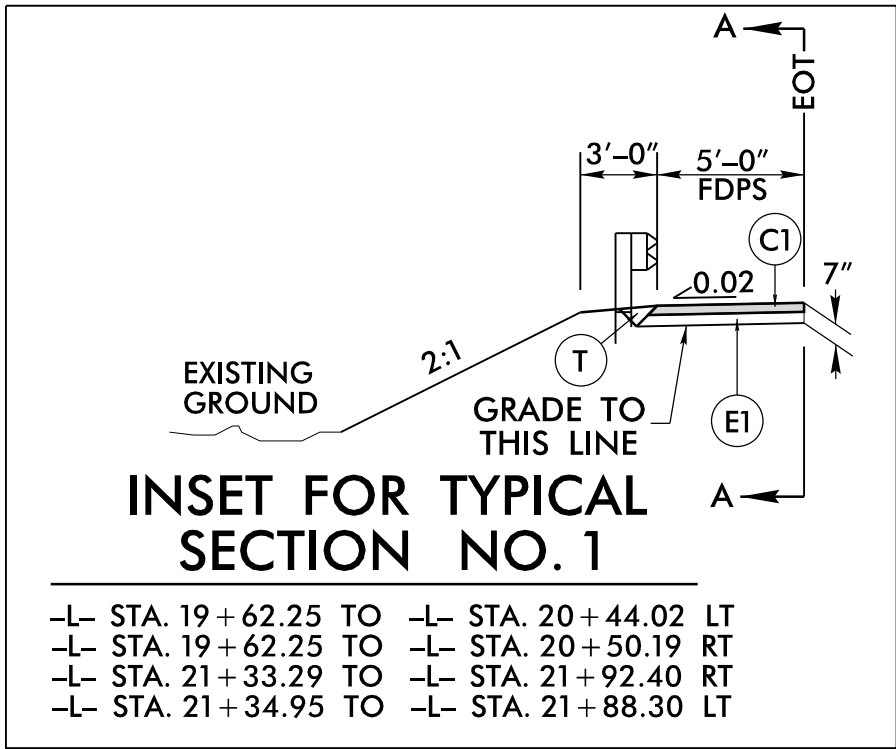

HNTB

HNTB NORTH CAROLINA, P.C.
4000 Center at North Hills St.
Suite 500
Raleigh, North Carolina 27609
NC License No: C-1554

PROJECT REFERENCE NO.

DF18314.2045330

SHEET NO.

2A-1

ROADWAY DESIGN ENGINEER

7/10/2026

PAVEMENT DESIGN ENGINEER

7/13/2026

DOCUMENT NOT CONSIDERED FINAL
UNLESS ALL SIGNATURES COMPLETED