



STATE OF NORTH CAROLINA
DIVISION OF HIGHWAYS

TRANSPORTATION MANAGEMENT PLAN
HENDERSON COUNTY

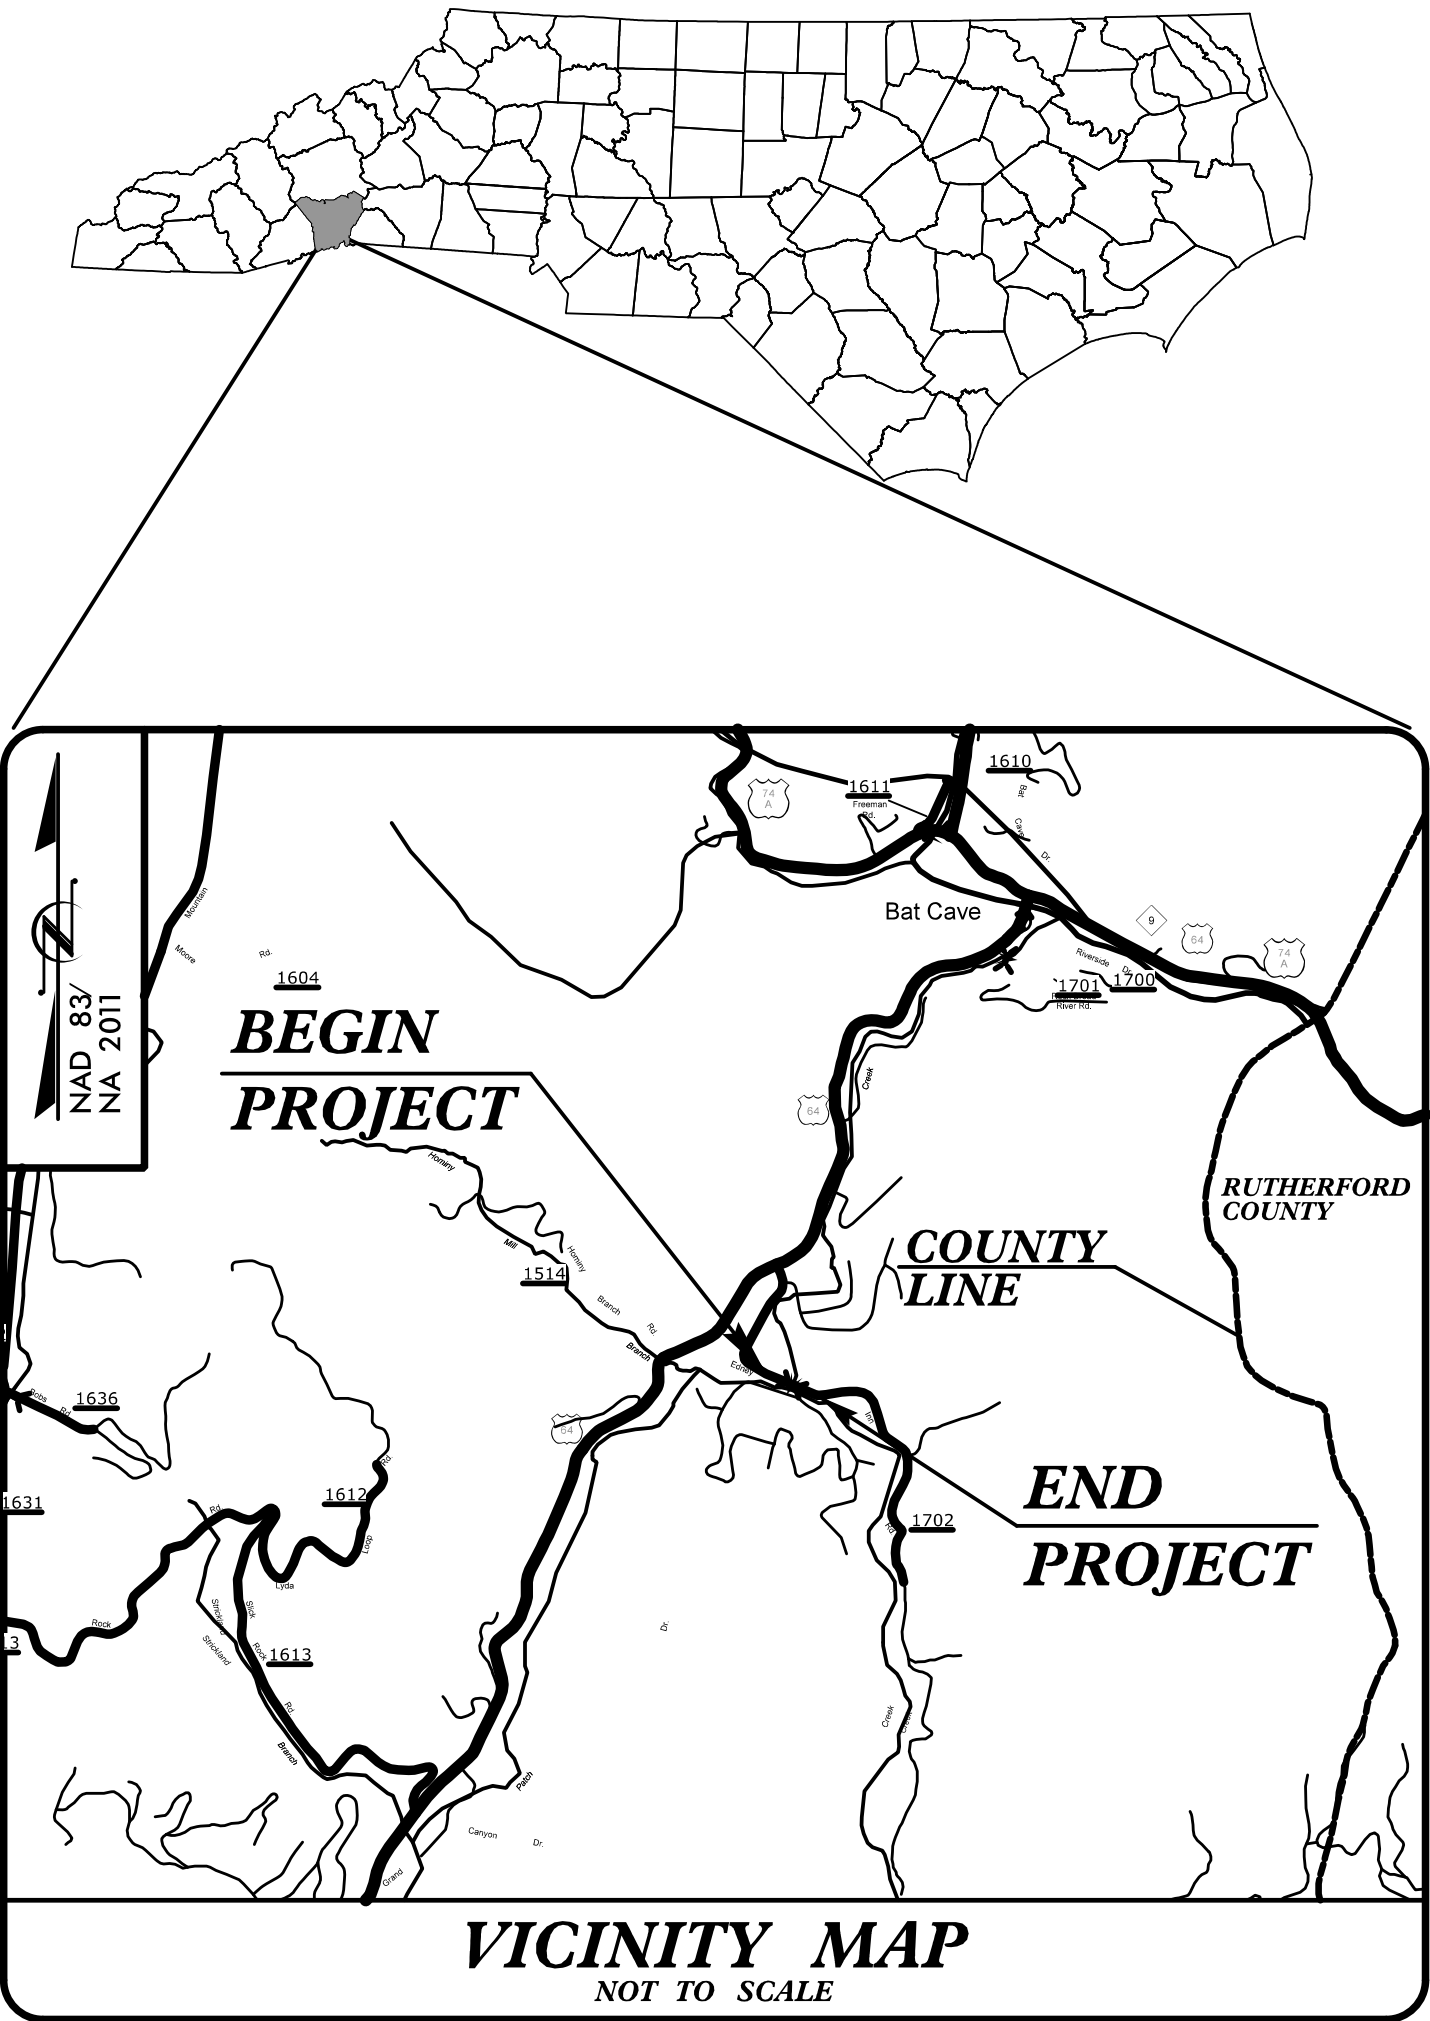


LOCATION: BRIDGE #440197 OVER REEDY PATCH CREEK
ON SR 1702 (EDNEY INN ROAD)

TYPE OF WORK: GRADING, DRAINAGE, PAVING, AND STRUCTURE

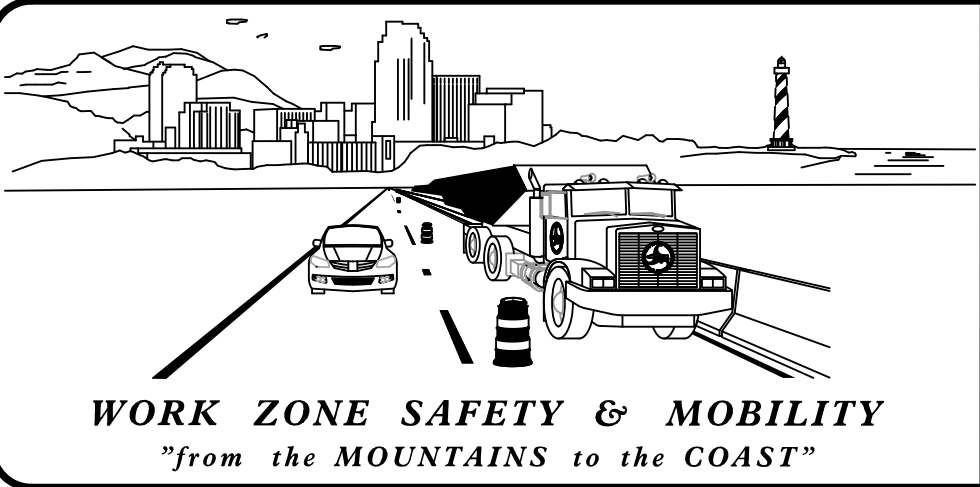

PLANS PREPARED BY: HNTB
H. SHYU, PE
TRAFFIC CONTROL PROJECT ENGINEER
D. O'NEAL, PE
TRAFFIC CONTROL DESIGNER

NCDOT CONTACTS:
J. BOND, PE
NCDOT CONTACT

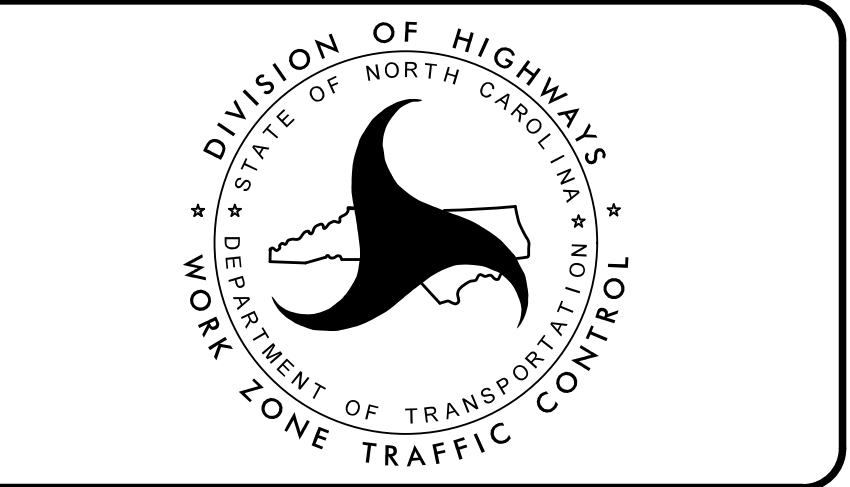

HNTB

HNTB NORTH CAROLINA, P.C.
4000 Center at North Hills St
Suite 500
Raleigh, North Carolina 27609
NC License No: C-1554
(919) 546-8997

DOCUMENT NOT CONSIDERED FINAL
UNLESS ALL SIGNATURES COMPLETED

APPROVED: Dylan O'Neal
DATE: 7/2/2026
SEAL
NORTH CAROLINA
PROFESSIONAL
ENGINEER
DYLAN O'NEAL
SEAL
062995

SHEET NO.
TMP-1

DF18314.2045330

TIP PROJECT: