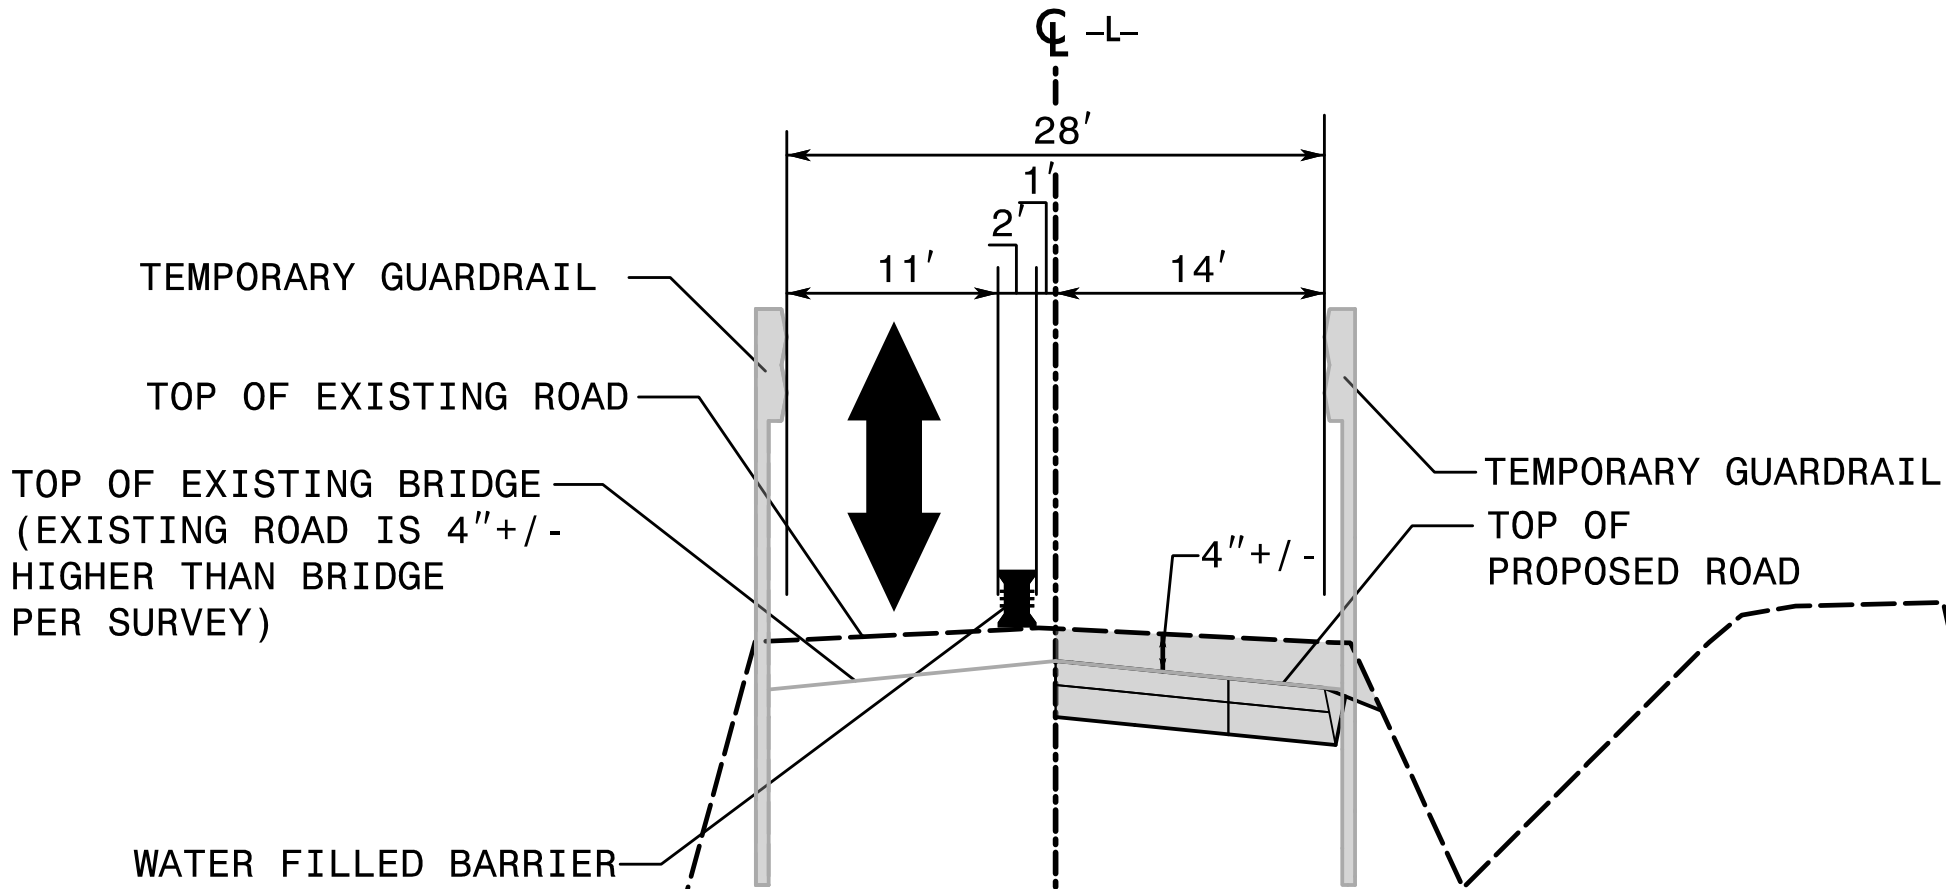


PHASE I (-L- STA 20+25+/-)

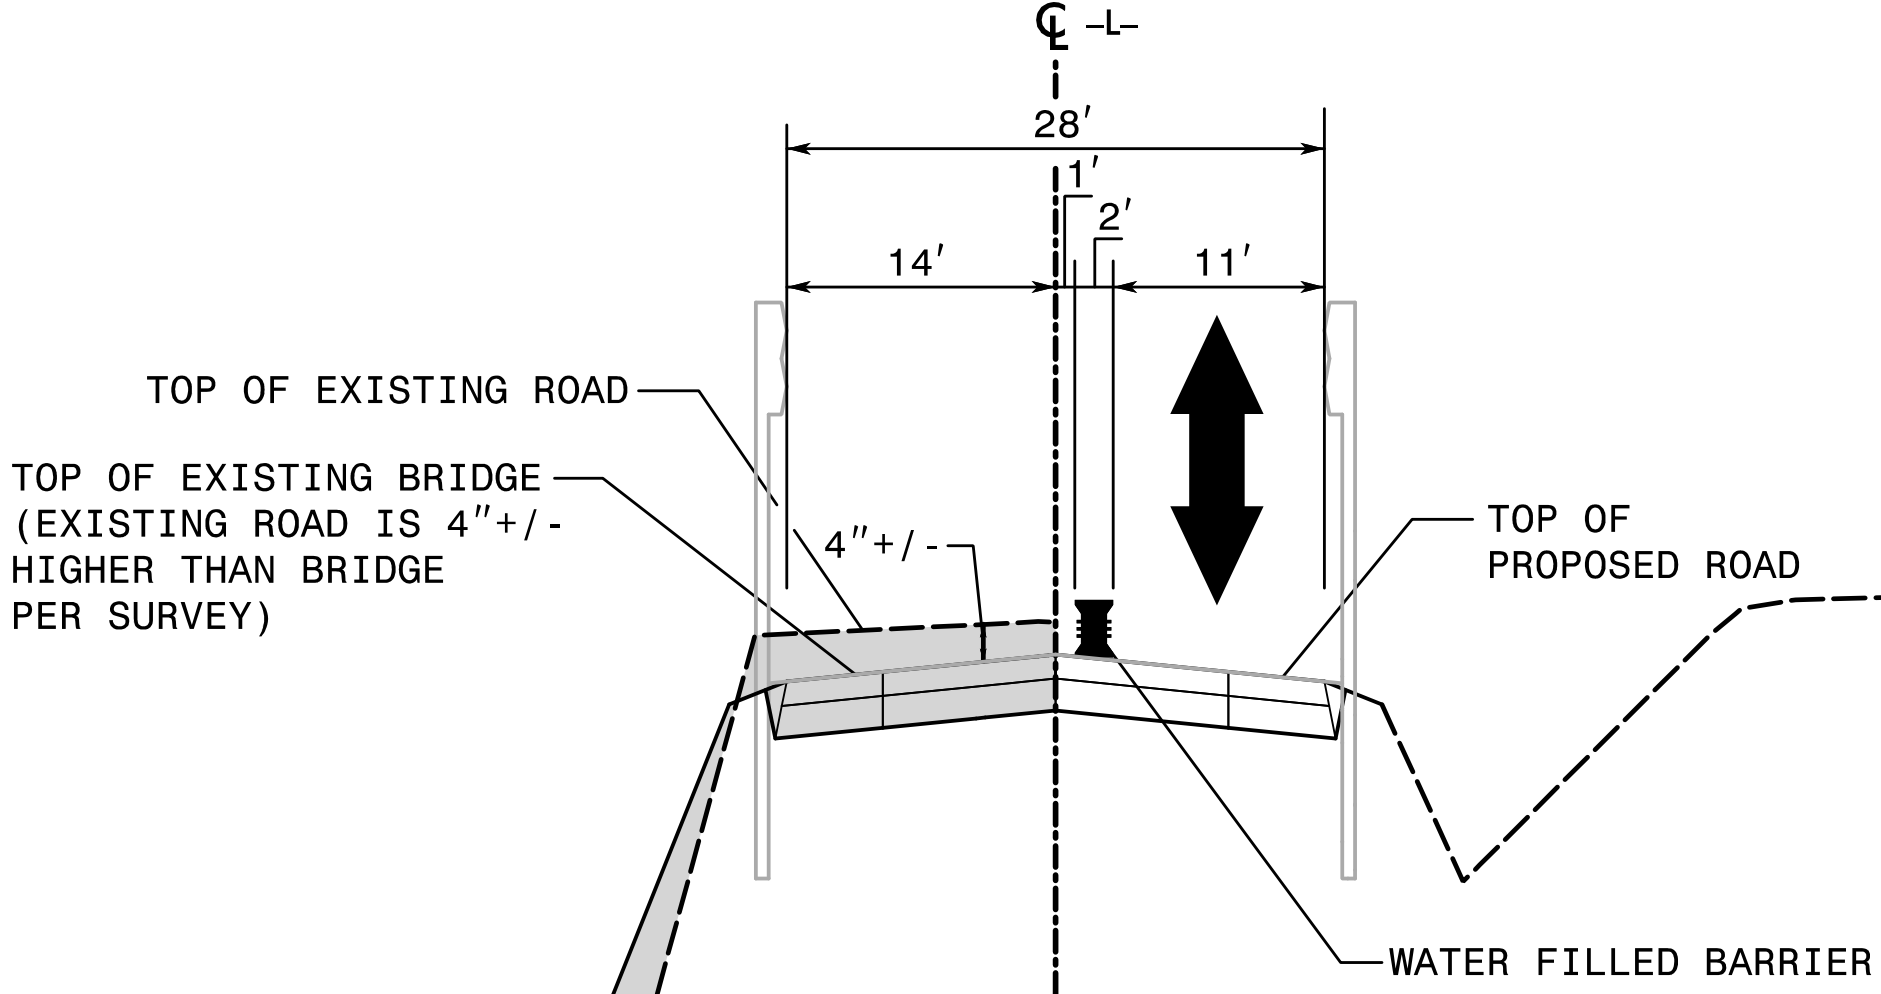
HORIZONTAL SCALE = 1"=10'
VERTICAL SCALE = 1"=2'



A-A'
(SEE TMP-5)

PHASE II (-L- STA 20+25+/-)

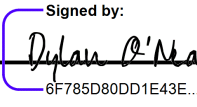
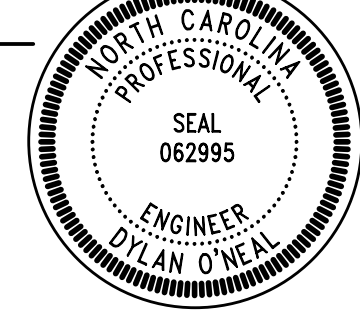
HORIZONTAL SCALE = 1"=10'
VERTICAL SCALE = 1"=2'

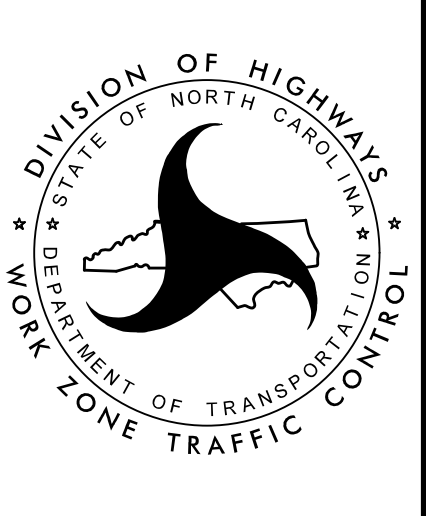


A-A'
(SEE TMP-7)

9:49:25 AM
Henderson197_TC_Cut_Section.dgn
6/30/2026

HNTB HNTB NORTH CAROLINA, P.C.
4000 Center at North Hills St.
Suite 500
Raleigh, North Carolina 27609
NC License No: C-1554

APPROVED: 
DATE: 7/2/2026
SEAL

DOCUMENT NOT CONSIDERED FINAL
UNLESS ALL SIGNATURES COMPLETED



TRANSPORTATION
MANAGEMENT PLAN

PHASE I & II
CUT SECTIONS