



PROJECT REFERENCE NO.	SHEET NO.
DF18314.2045330	EC-2D
RW SHEET NO.	
ROADWAY DESIGN ENGINEER	HYDRAULICS ENGINEER


DETAIL 4-3
UPSTREAM EXCAVATION AND BANK STABILIZATION
(Not to Scale)

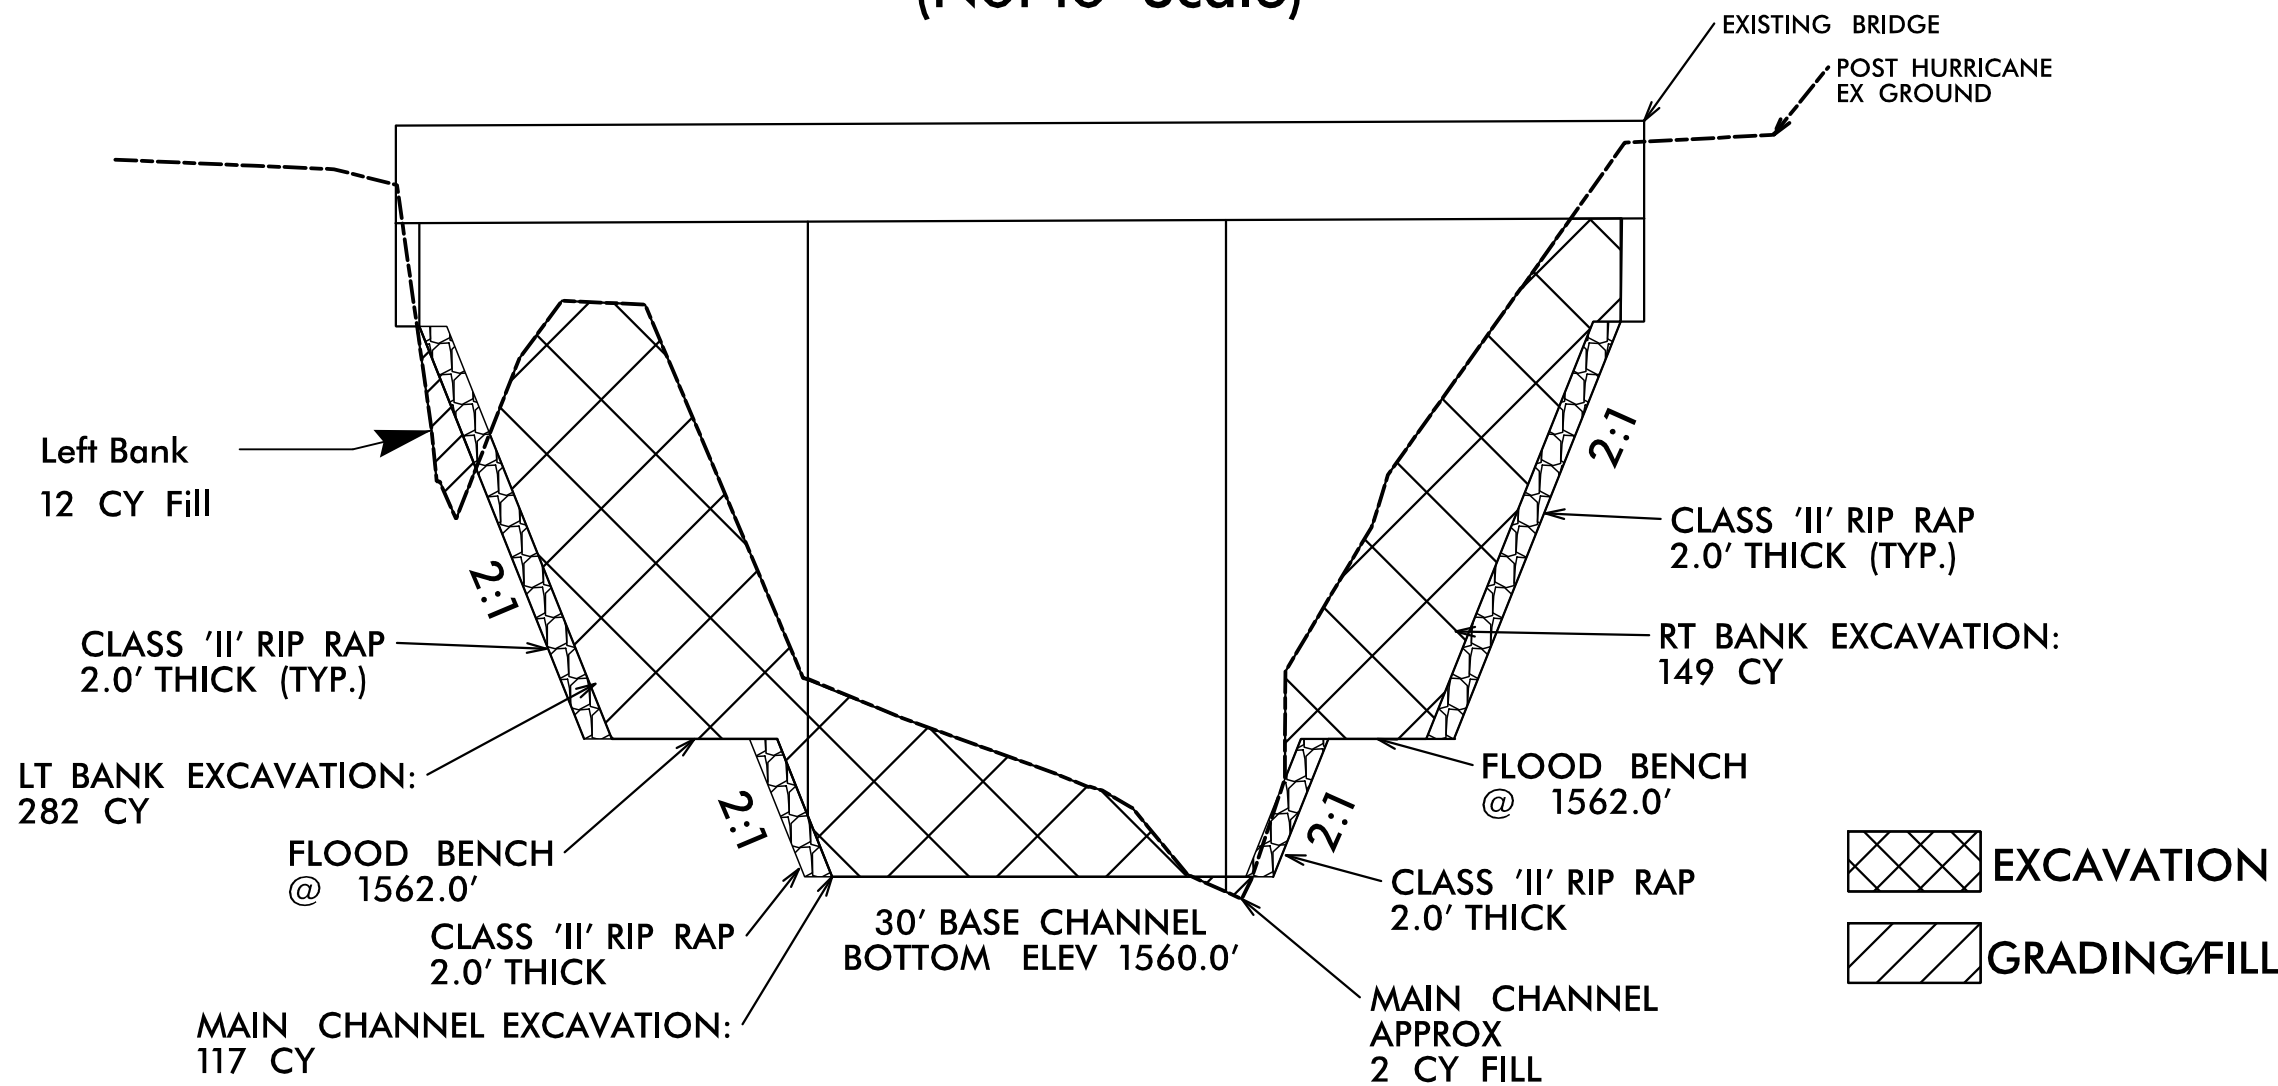

DETAIL 4-4
DOWNSTREAM EXCAVATION AND BANK STABILIZATION
(Not to Scale)

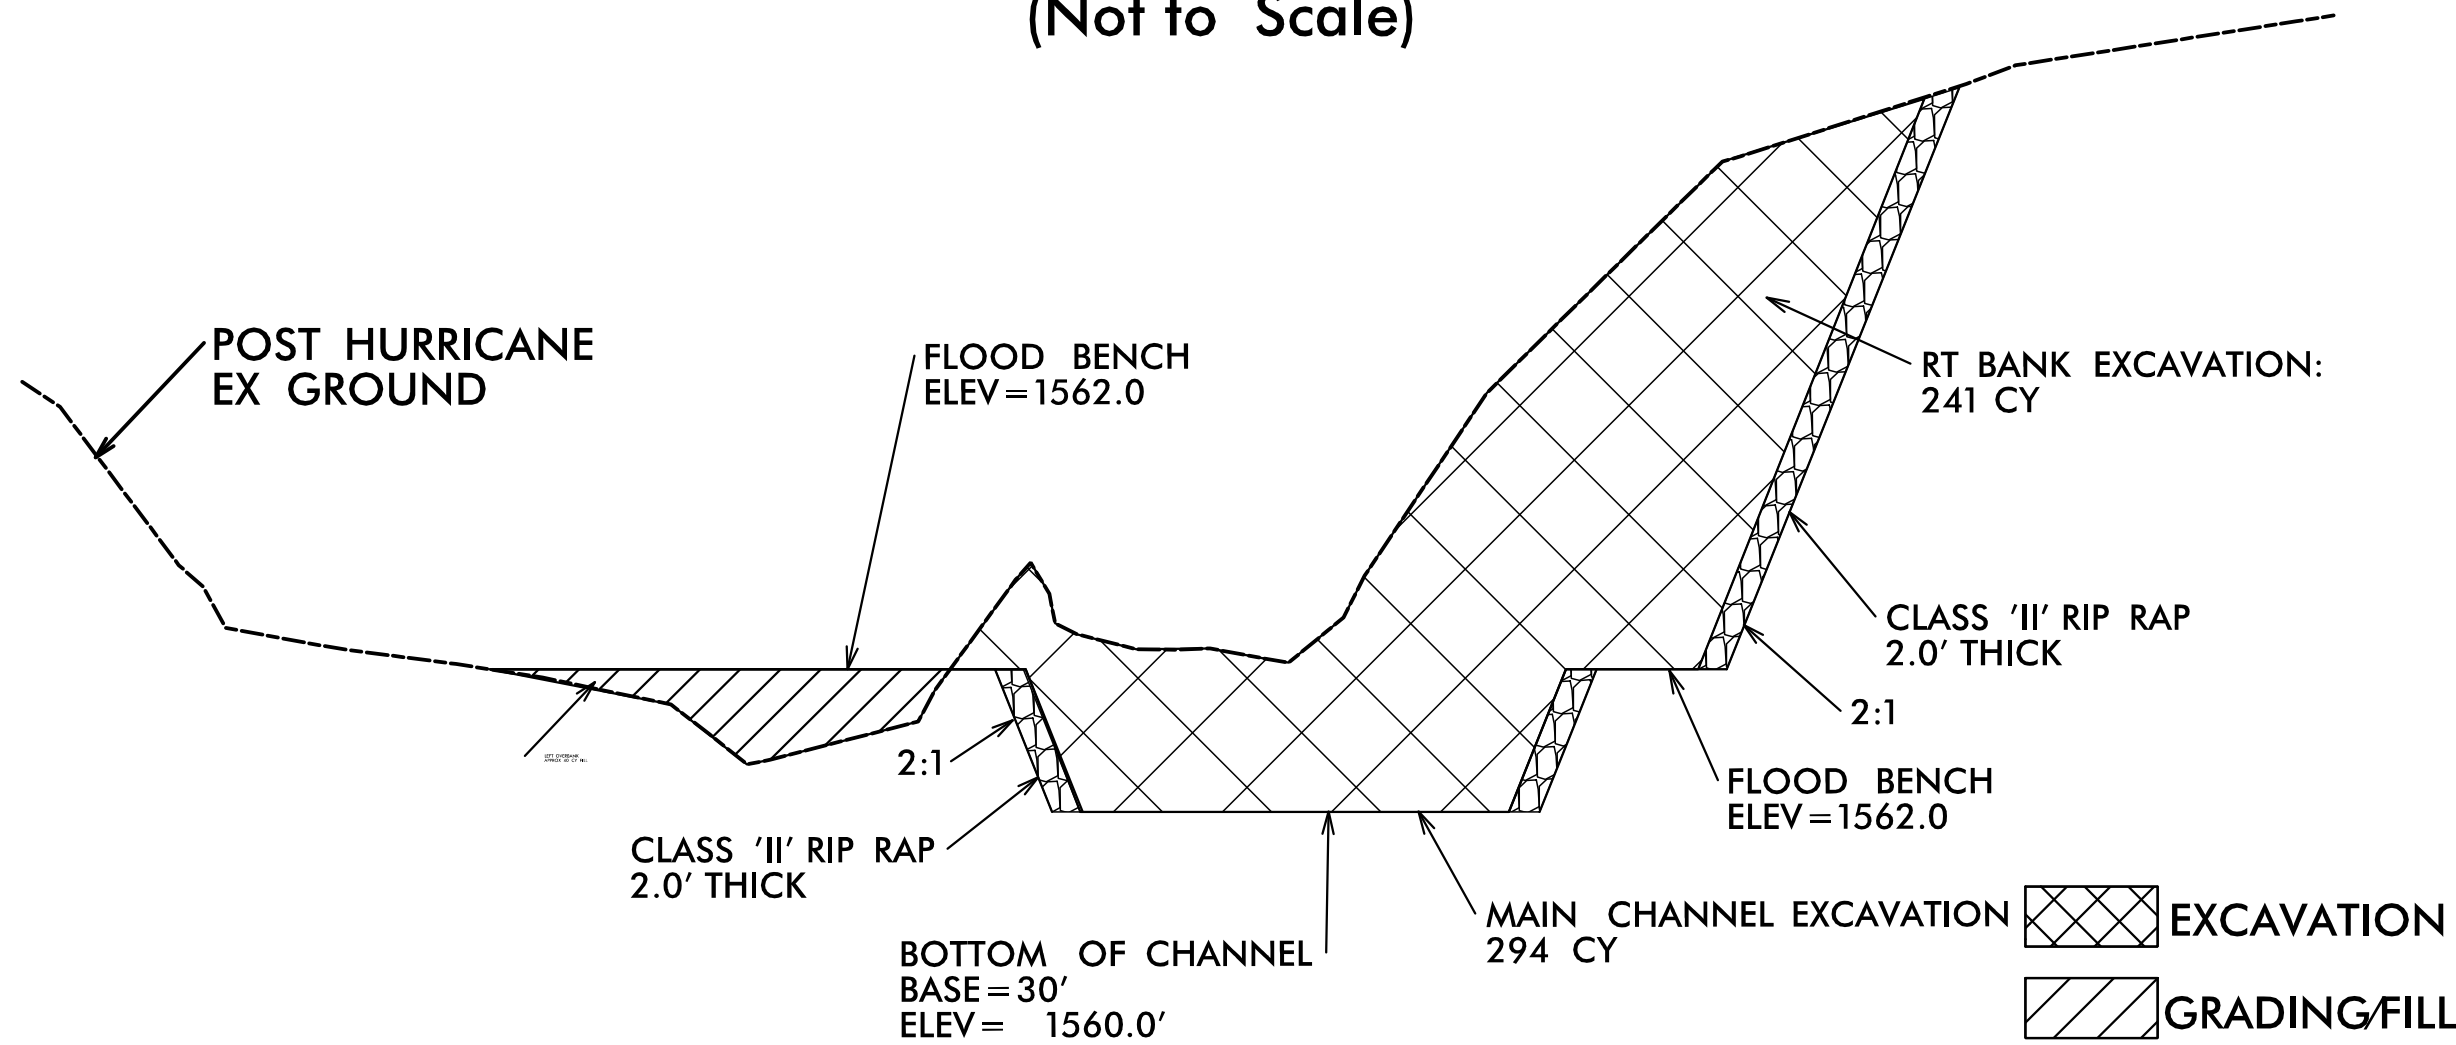


DETAIL E1
EMBANKMENT STABILIZATION
(Not to Scale)

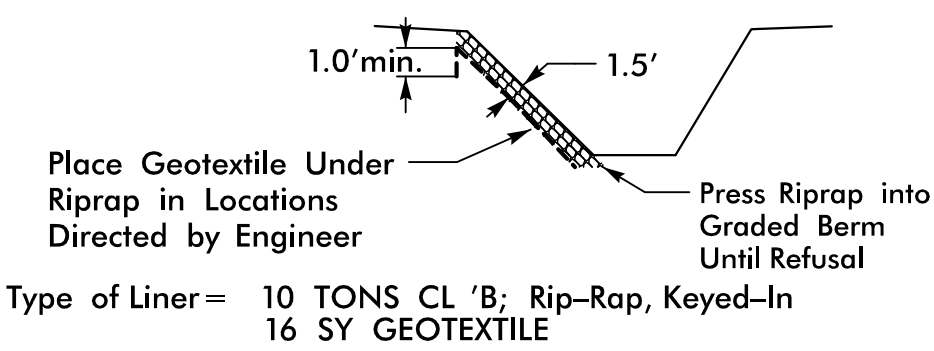


FROM -DETOUR- STA. 11+37 TO STA. 11+50 LT

DETAIL SC1
SPECIAL CUT 'V' DITCH
(Not to Scale)

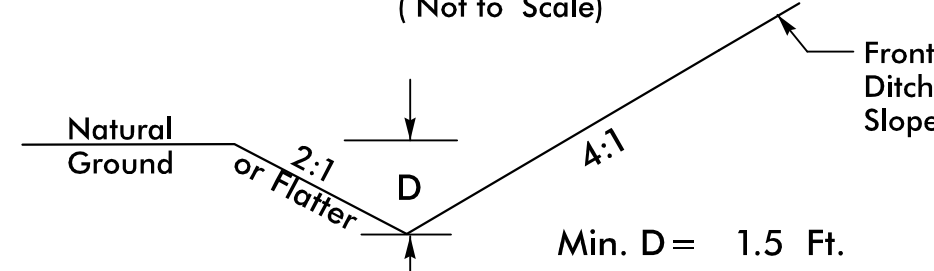


FROM -L- STA. 21+25 TO STA. 23+25 LT

DETAIL SC2
SPECIAL CUT 'V' DITCH
(Not to Scale)

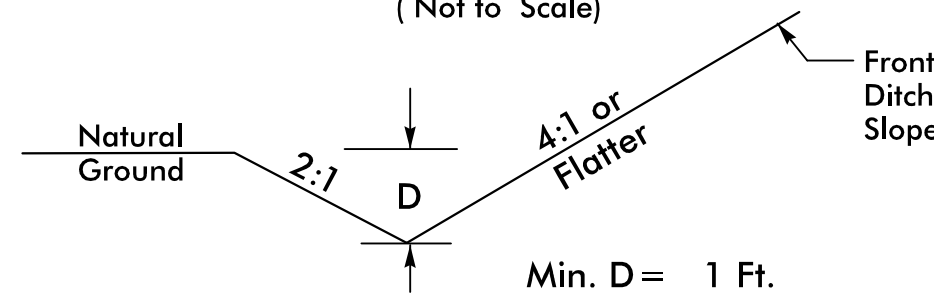

FROM -DETOUR- STA. 11+50 TO STA. 11+75 LT
FROM -DETOUR- STA. 12+25 TO STA. 12+57 LT

DETAIL S1
STANDARD 'V' DITCH
(Not to Scale)

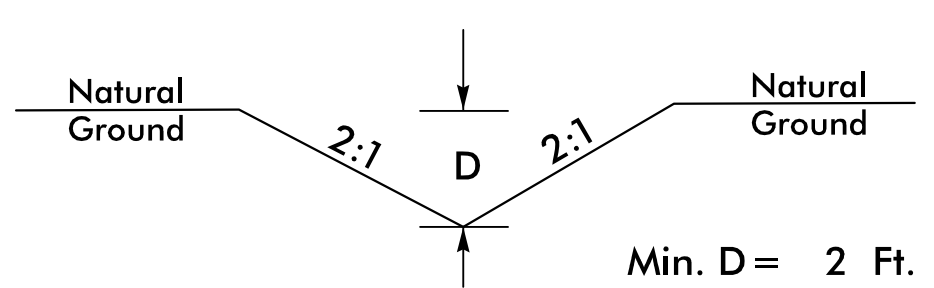

FROM -L- STA. 21+23 (44.4' LT) TO STA. 21+75 (32.5' LT)
EST. 51 CY DDE