


PROJECT: DF18314.2045330

CONTRACT: DN01164

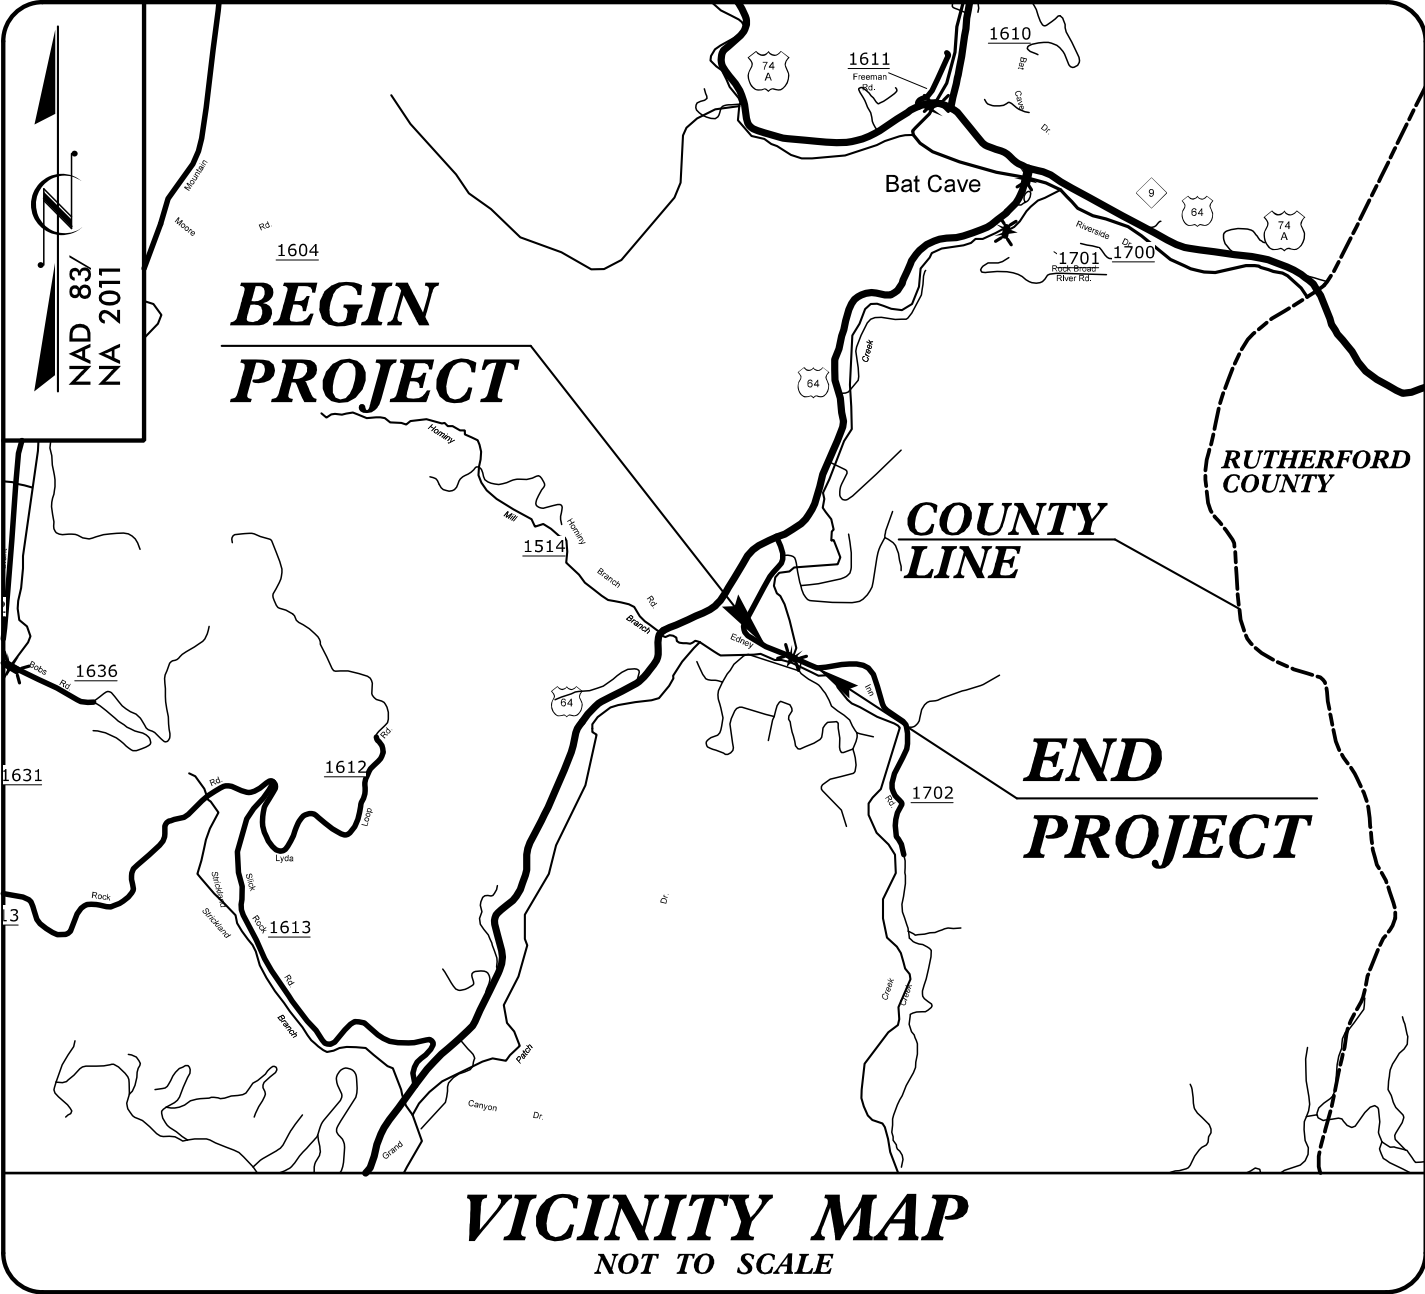


STATE OF NORTH CAROLINA
DIVISION OF HIGHWAYS

HENDERSON COUNTY

LOCATION: BRIDGE #440197 OVER REEDY PATCH CREEK
ON SR 1702 (EDNEY INN ROAD)

TYPE OF WORK: GRADING, DRAINAGE, PAVING, AND STRUCTURE

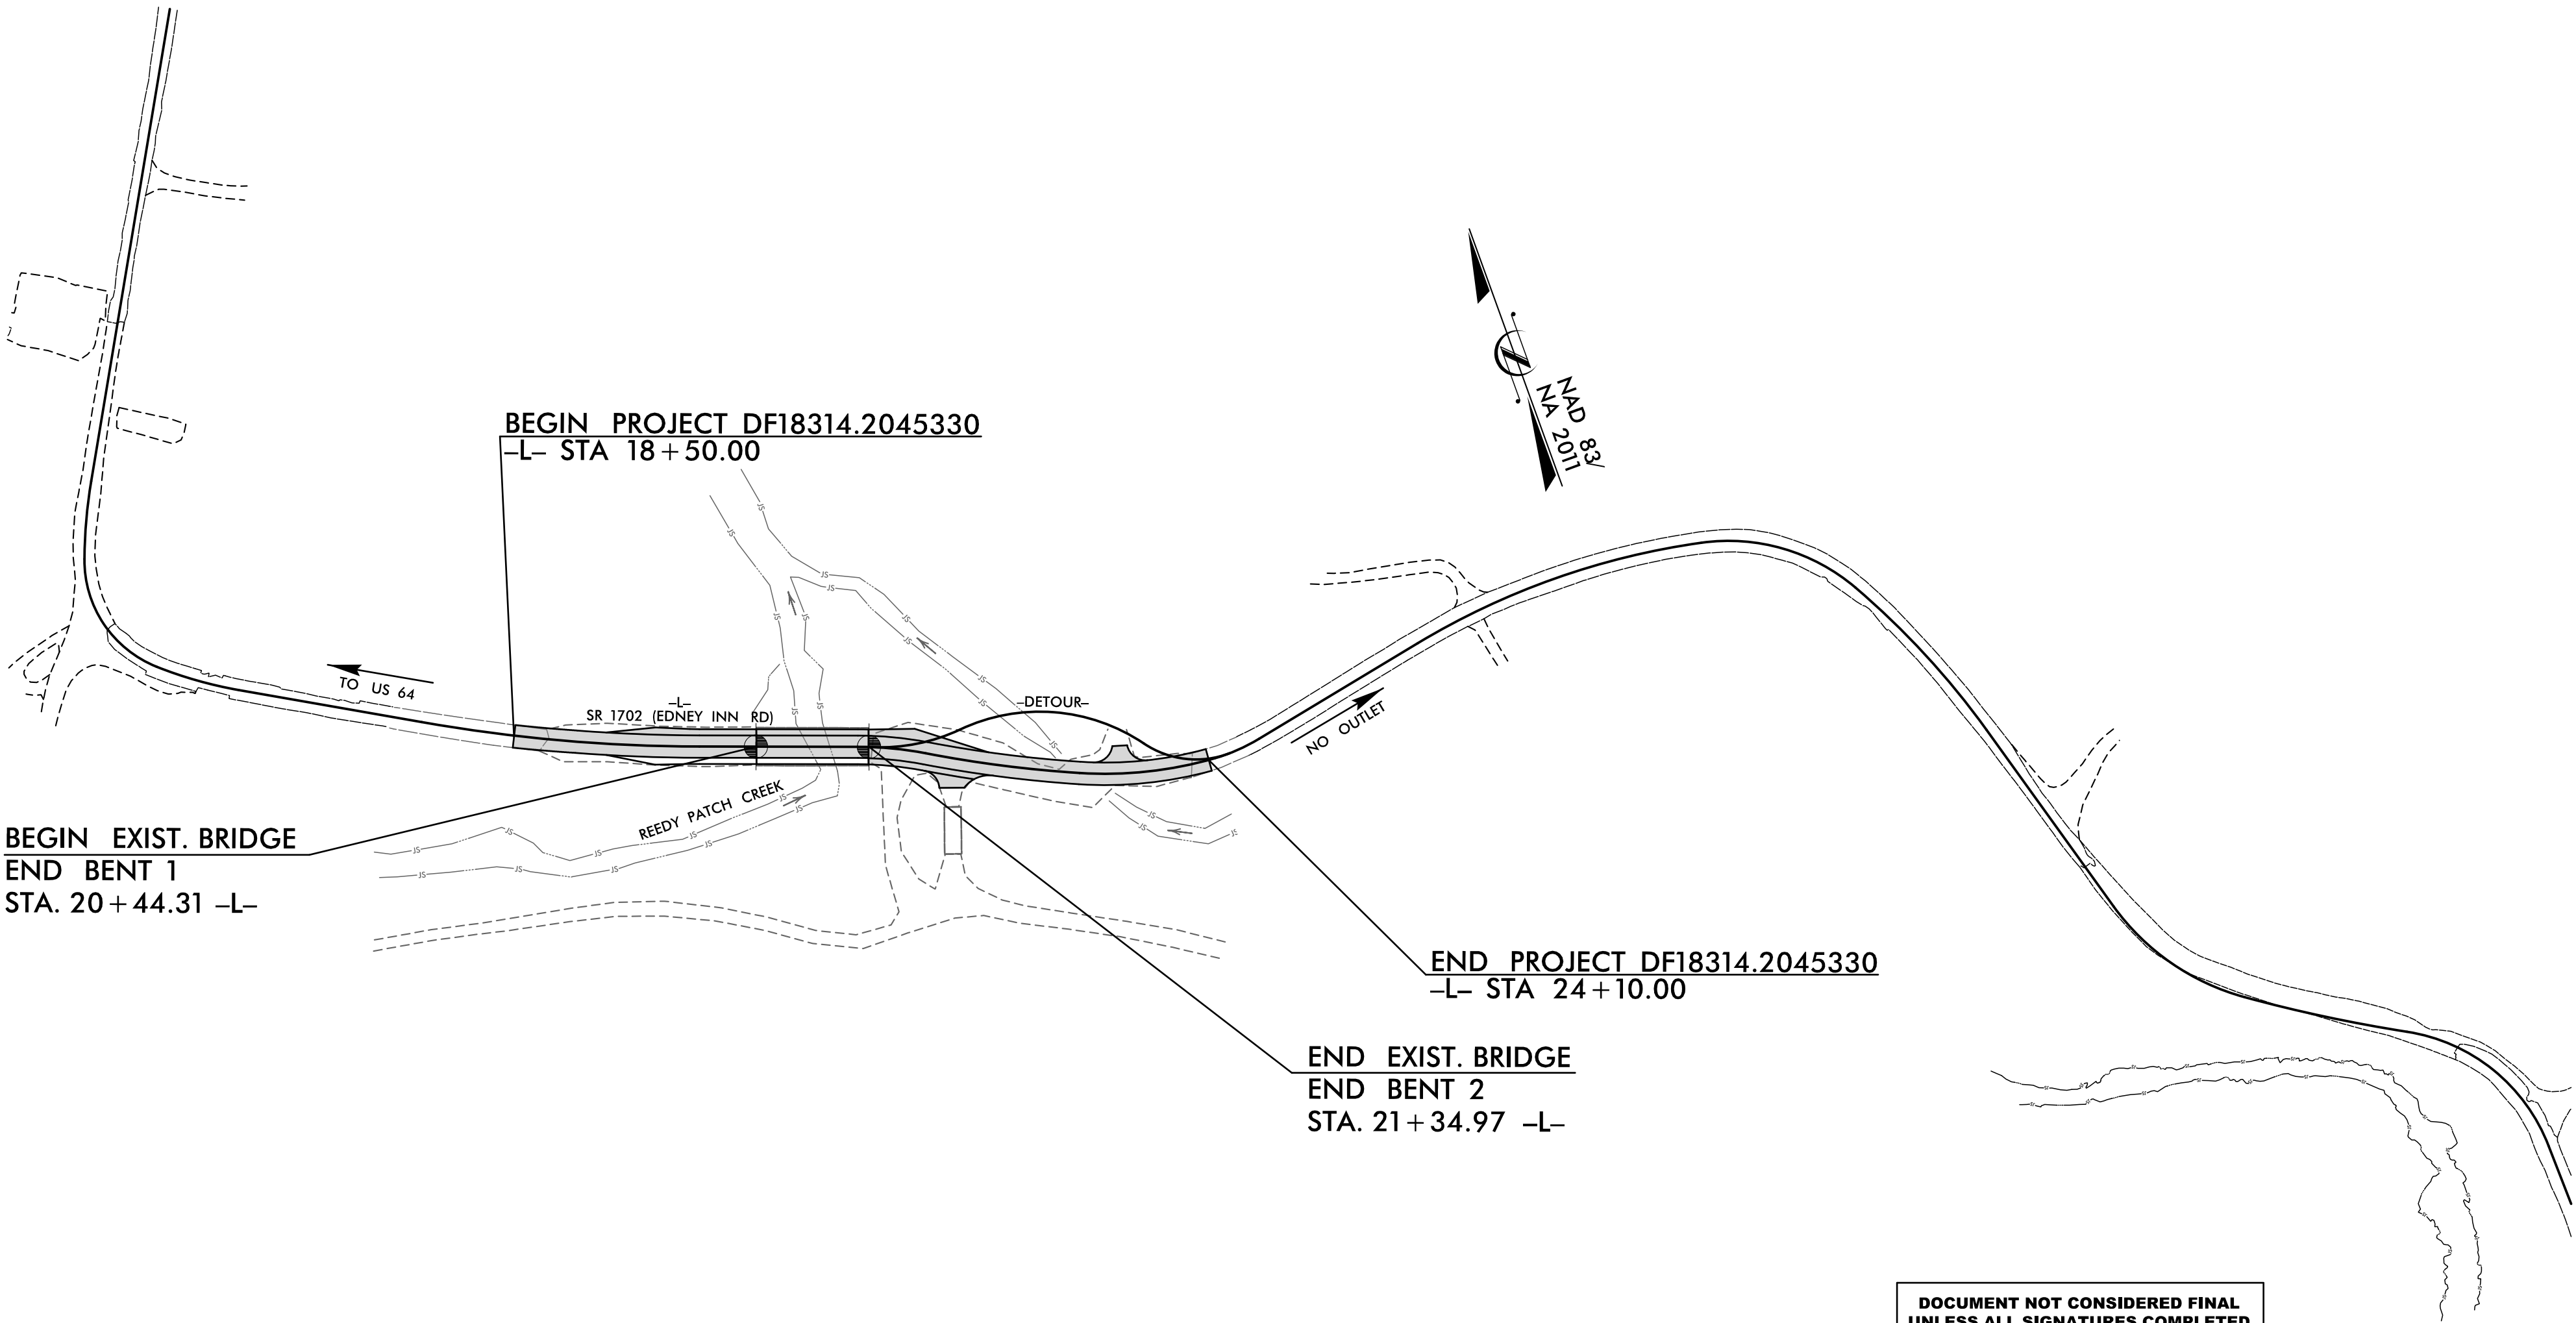

STRUCTURE

DOCUMENT NOT CONSIDERED FINAL
UNLESS ALL SIGNATURES COMPLETED

DESIGN DATA

ADT 2026 = 250
ADT 2046 = 350
T = 6%
V = 40 MPH

FUNC CLASS =
LOCAL RURAL
SUBREGIONAL TIER

PROJECT LENGTH

LENGTH OF ROADWAY PROJECT DF18314.2045330 = 0.106 MILES

LENGTH OF EXISTING STRUCTURE
PROJECT DF18314.2045330 = 0.017 MILES

TOTAL LENGTH OF PROJECT DF18314.2045330 = 0.106 MILES



Prepared In the Office of:
HNTB NORTH CAROLINA, P.C.
4000 Center at North Hills St.
Suite 500
Raleigh, North Carolina 27609
NC License No: C-1554

2024 STANDARD SPECIFICATIONS

RIGHT OF WAY DATE:
FEBRUARY 25, 2026
PROJECT DESIGN ENGINEER
LETTING DATE:
SEPTEMBER 8, 2026

J. MATTHEW PICKENS, PE
PROJECT ENGINEER

DAVID W. HAWKINS, PE
STRUCTURES ENGINEER

JARED BOND, PE
NCDOT CONTACT

STRUCTURES ENGINEER



Signed by:
David W. Hawkins
JARED15248195487
SIGNATURE:

P.E.

