



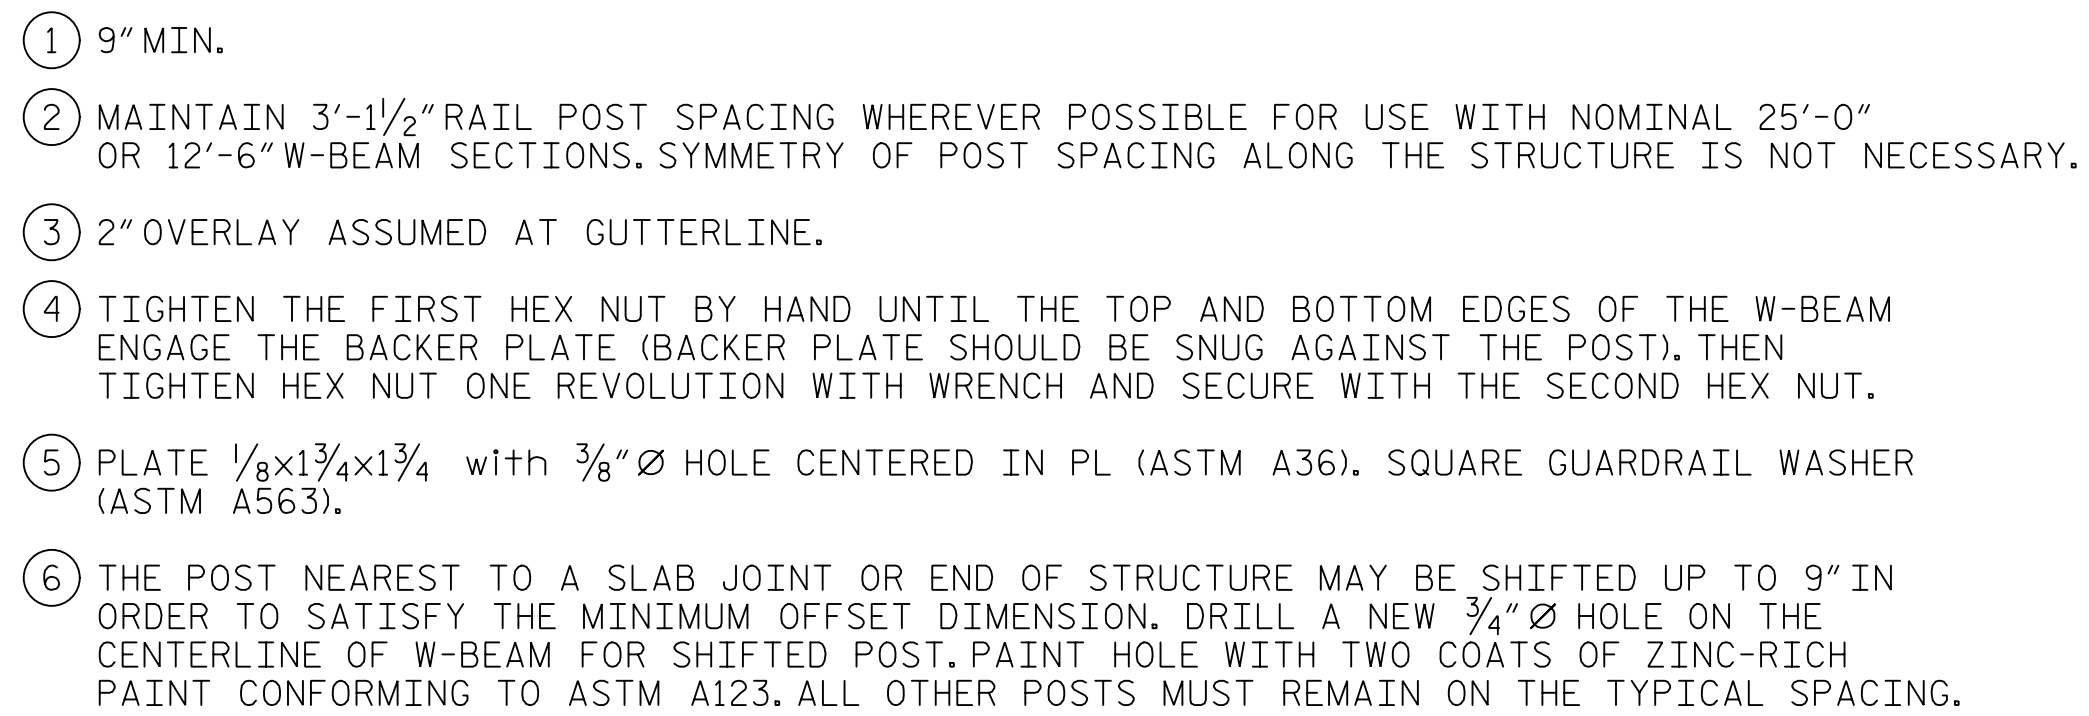

SHOWING WITHOUT OVERLAY

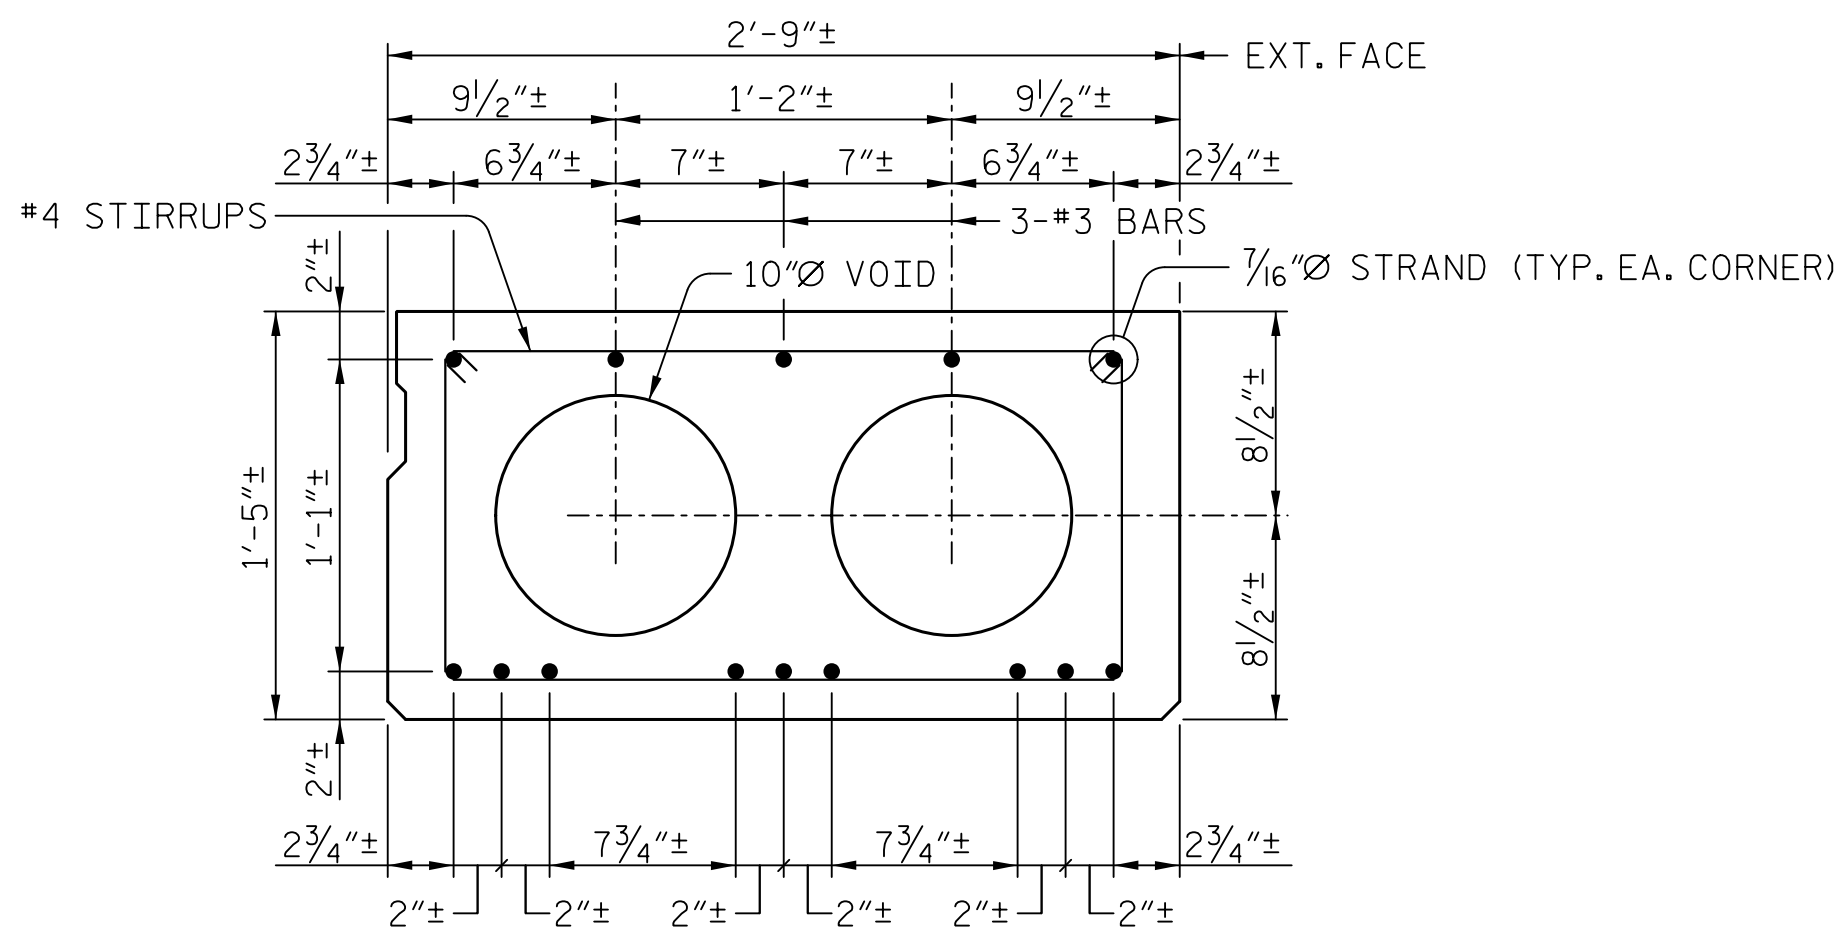

NOTE: EXISTING CONCRETE STRENGTH IS 5,000 PSI±.

PROJECT NO. DF1834.2045330
HENDERSON COUNTY
 STATION: POT 20+89.64 -L-


SHEET 1 OF 2

STATE OF NORTH CAROLINA
DEPARTMENT OF TRANSPORTATION
RALEIGH

BRIDGE GUARDRAIL

RAIL SECTION

SHOWING WITHOUT OVERLAY

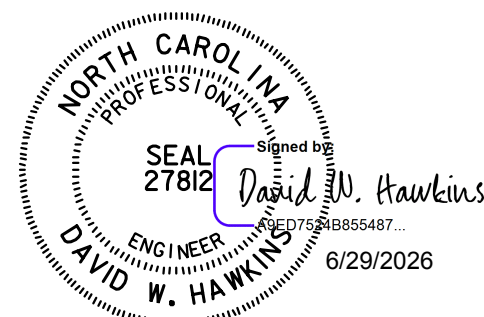

**DOCUMENT NOT CONSIDERED FINAL
UNLESS ALL SIGNATURES COMPLETED**

HNTB NORTH CAROLINA, P.C.
NC License No. C-1554
4000 Center at North Hills Street, Suite 500, Raleigh, N.C. 27609

DWG. NO.	3
----------	---

REVISIONS						SHEET NO. S1-3
NO.	BY	DATE	NO.	BY	DATE	
1			3			TOTAL SHEETS 7
2			4			