

09/08/09


See Sheet 1A For Index of Sheets

STATE OF NORTH CAROLINA
DIVISION OF HIGHWAYS

DIVISION 14

LOCATION: *VARIOUS LOCATIONS
ACROSS DIVISION 14*

TYPE OF WORK: *ID/IQ ON-CALL SNOW-PLOWABLE
MARKERS*

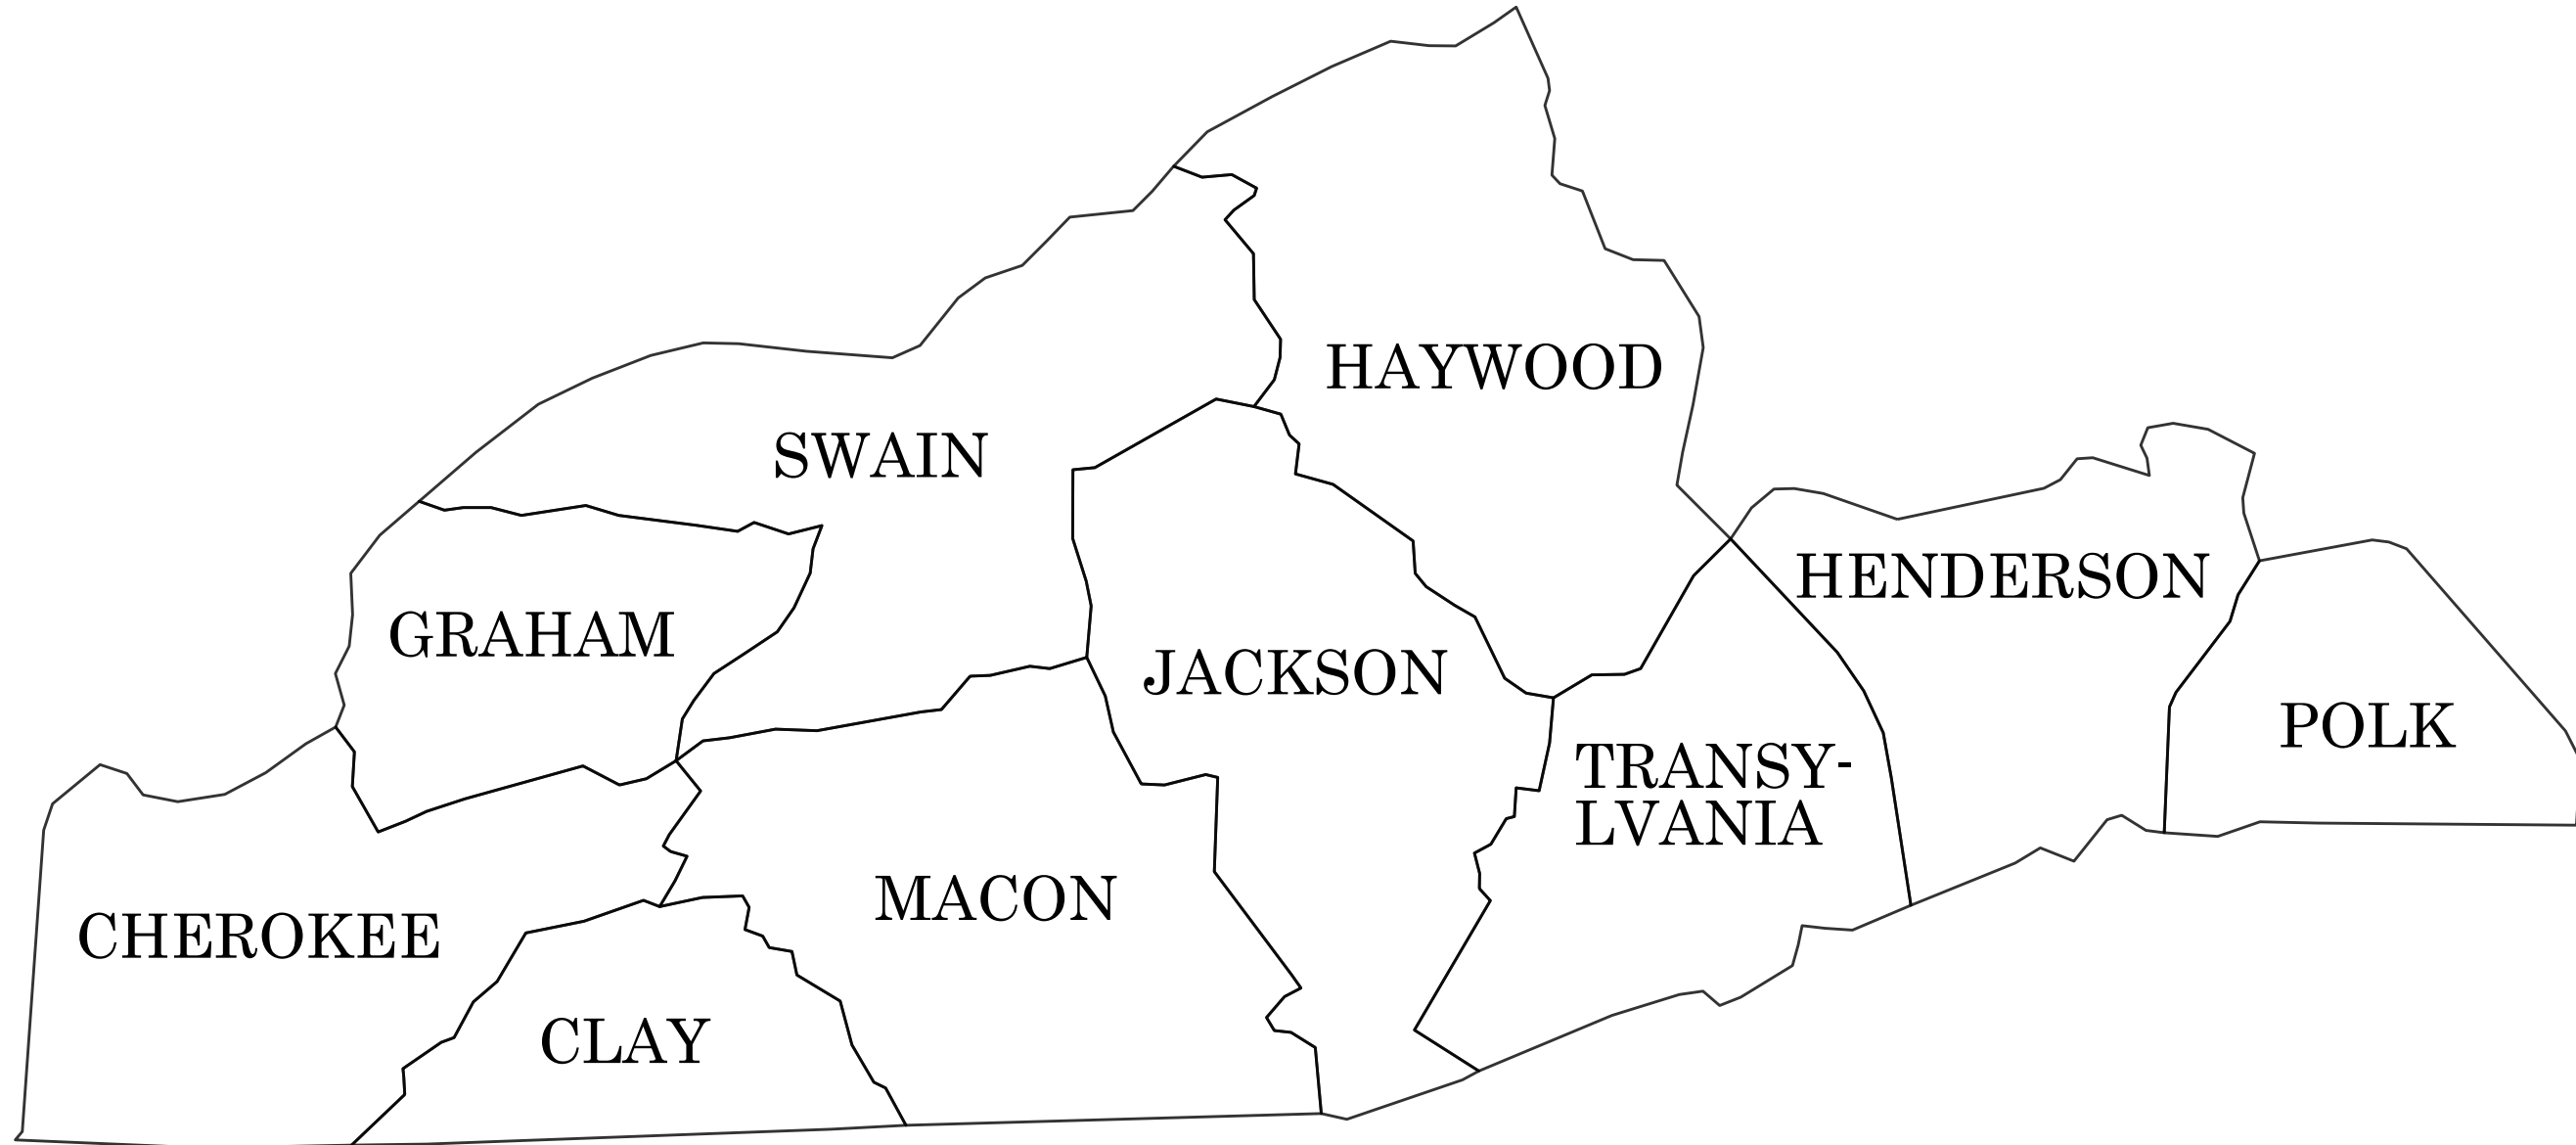

STATE	STATE PROJECT REFERENCE NO.	SHEET NO.	TOTAL SHEETS
N.C.	DN12236810	1	4
STATE PROJ. NO.	F. A. PROJ. NO.	DESCRIPTION	
GMR.14.CHE.1PT	TBD		
GMR14.CHE.2PT			
GMR14.CLA.1PT			
GMR14.CLA.2PT			
GMR14.GRA.1PT			
GMR14.GRA.2PT			
GMR14.HAY.1PT			
GMR14.HAY.2PT			
GMR14.HAY.1NT			
GMR14.HEN.1PT			
GMR14.HEN.2PT			
GMR14.HEN.1NT			
GMR14.JAC.1PT			
GMR14.JAC.2PT			
GMR14.MAC.1PT			
GMR14.MAC.2PT			
GMR14.POL.1PT			
GMR14.POL.2PT			
GMR14.POL.1NT			
GMR14.SWA.1PT			
GMR14.SWA.2PT			
GMR14.TRA.1PT			
GMR14.TRA.2PT			

CONTRACT: DN12236810

Prepared in the Office of:
DIVISION OF HIGHWAYS
253 WEBSTER RD., SYLVA NC, 28779

2024 STANDARD SPECIFICATIONS

RIGHT OF WAY DATE:
N/A

LETTING DATE:
SEPTEMBER 8, 2026

STEVEN BUCHANAN
PROJECT ENGINEER

JAMES HOLLINGSWORTH P.E.
PROJECT DESIGN ENGINEER

ROADWAY DESIGN ENGINEER

SIGNATURE: P.E.

