

TIP PROJECT: HS-2014AD

CONTRACT: DN01056

See Sheet 1A For Index of Sheets  
See Sheet 1B For Conventional Plan Sheet Symbols


STATE OF NORTH CAROLINA  
DIVISION OF HIGHWAYS

JACKSON COUNTY

LOCATION: *SR 1356 (SAVANNAH DR) FROM US 23 BUS TO NICOL ARMS RD*

TYPE OF WORK: *CURB RAMPS, PAVEMENT MARKINGS,  
SIDEWALK*

STATE	STATE PROJECT REFERENCE NO.	SHEET NO.	TOTAL SHEETS
N.C.	HS-2014AD	1	
STATE PROJ. NO.	F. A. PROJ. NO.	DESCRIPTION	
49336.1.31	4933608	P.E.	
49336.3.31	4933608	CONSTRUCTION	

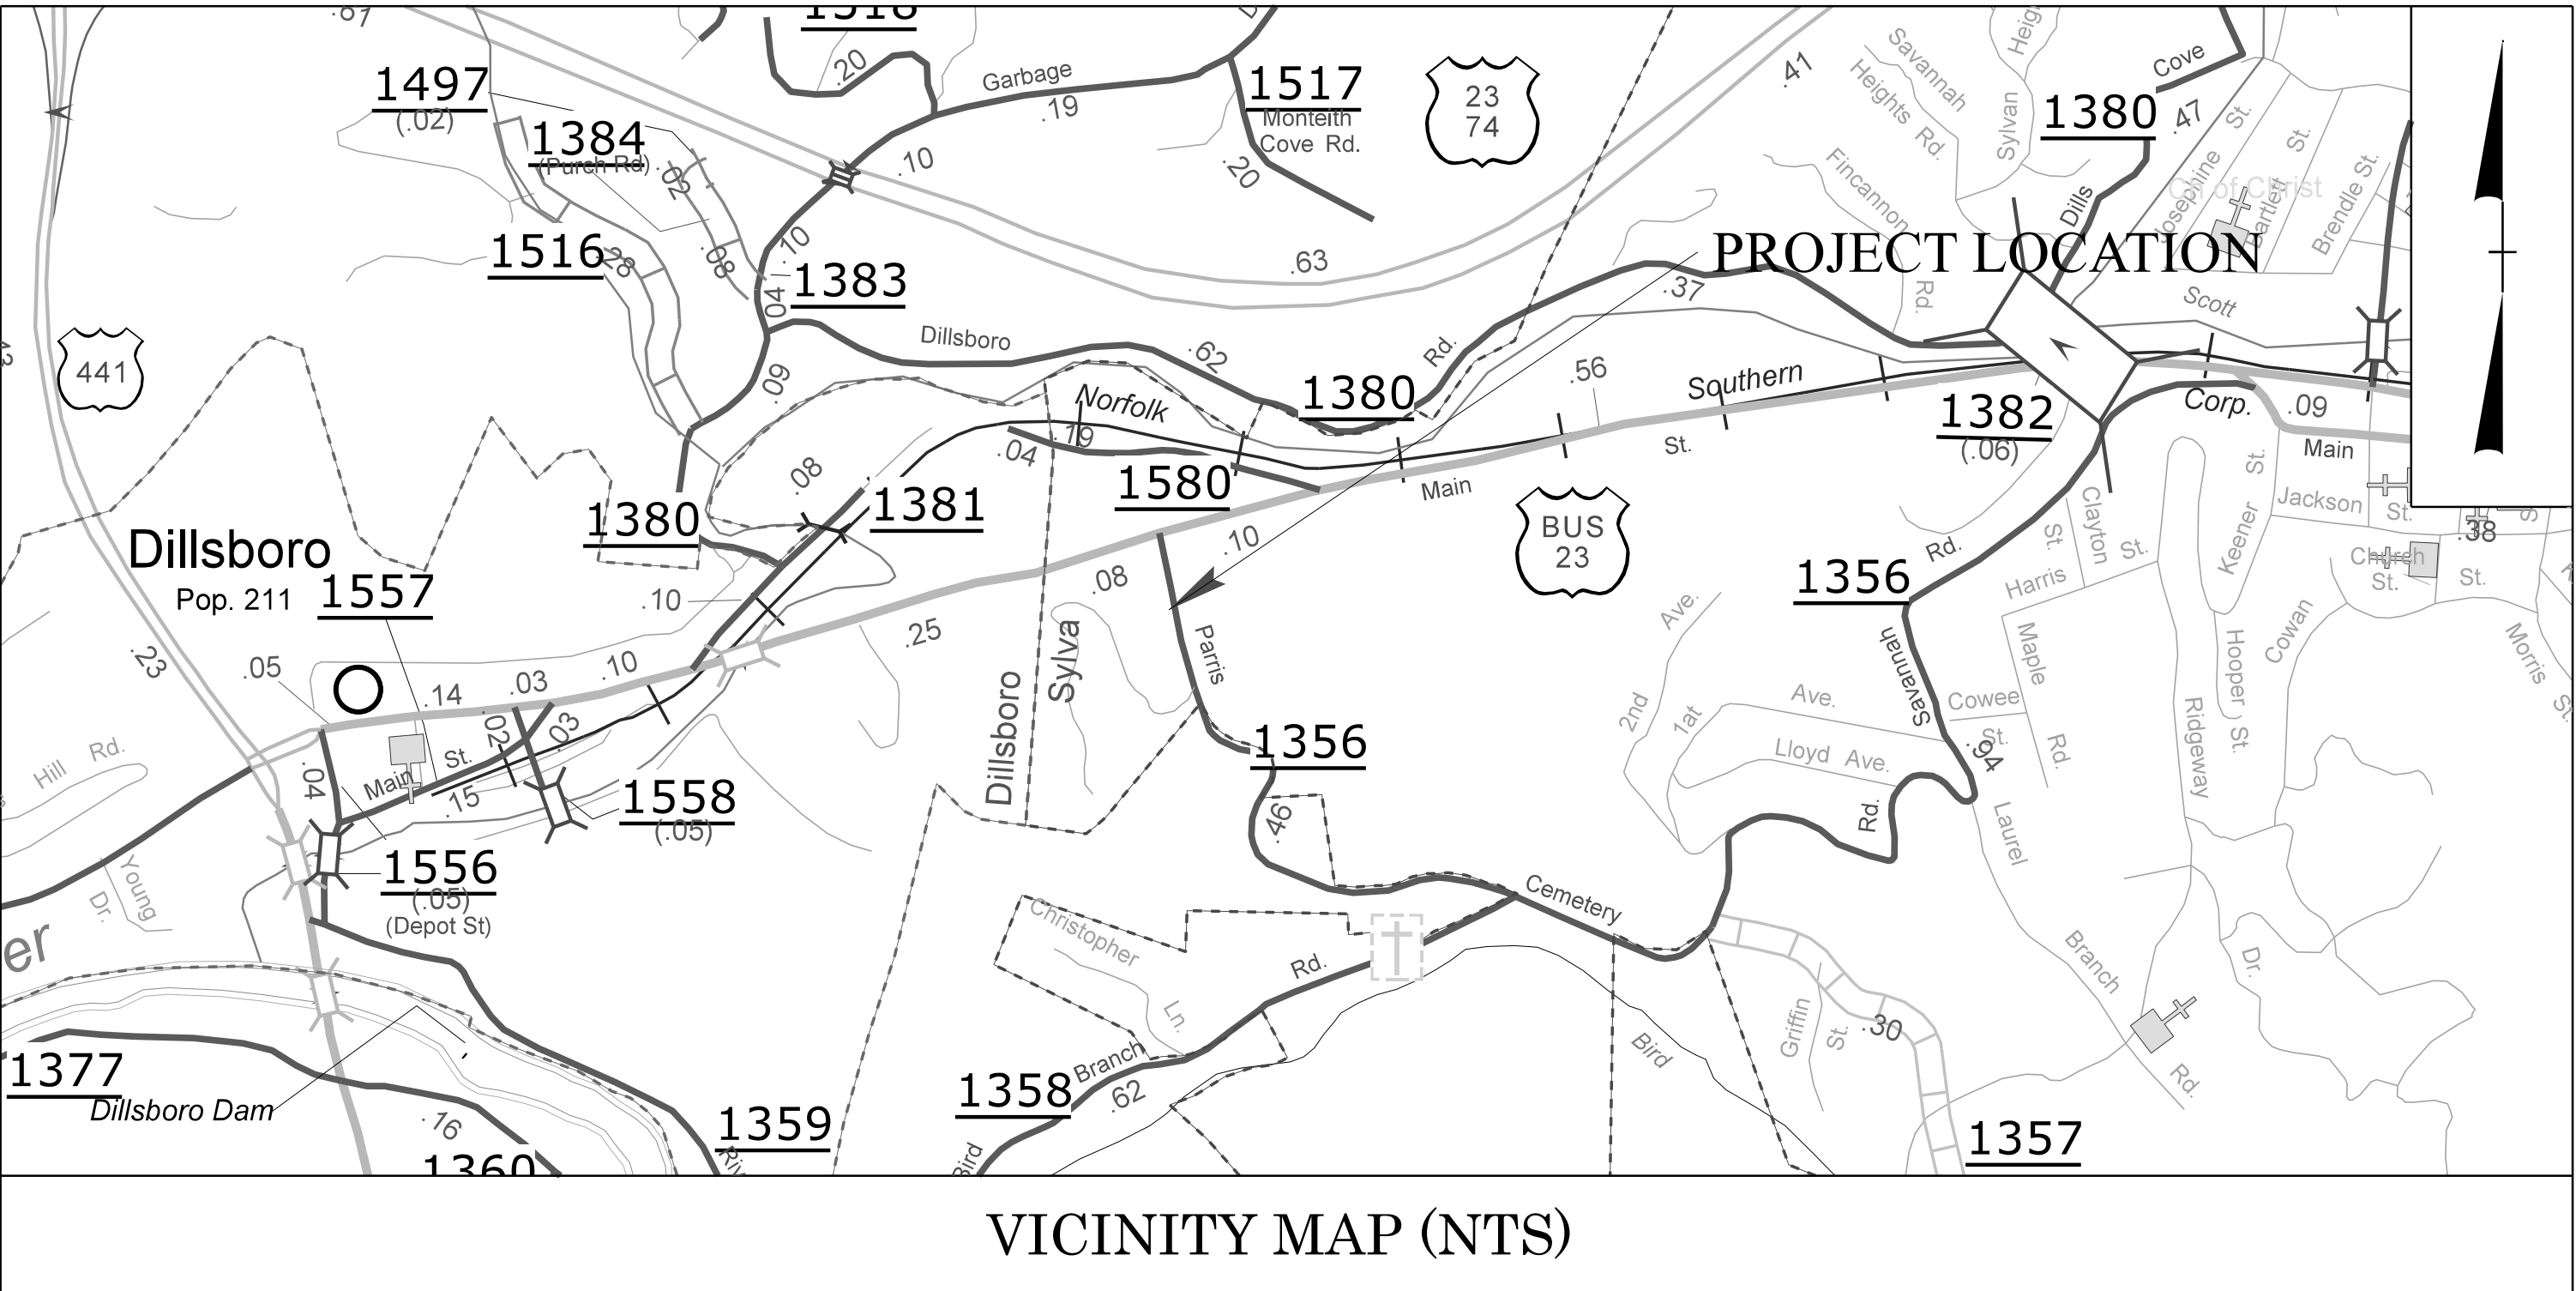

VICINITY MAP (NTS)

DOCUMENT NOT CONSIDERED FINAL  
UNLESS ALL SIGNATURES COMPLETED

GRAPHIC SCALES



PROJECT LENGTH

TOTAL LENGTH OF TIP PROJECT HS-2014AD = 0.112 MILES

Prepared in the Office of:  
**DIVISION OF HIGHWAYS**  
253 Webster Rd., Sylva NC, 28779

2024 STANDARD SPECIFICATIONS

RIGHT OF WAY DATE:  
N/A

LETTING DATE:  
SEPTEMBER 9, 2025

JAMES HOLLINGSWORTH, PE  
PROJECT ENGINEER

JAMES HOLLINGSWORTH, PE  
PROJECT DESIGN ENGINEER

HYDRAULICS ENGINEER

7/7/2025

DocuSigned by:  
James Hollingsworth  
SIGNATURE: P.E.



ROADWAY DESIGN ENGINEER

7/7/2025

DocuSigned by:  
James Hollingsworth  
SIGNATURE: P.E.

