


TYPICAL SECTION NO. 1

-L- STA. 12+27.99 THRU 19+47.87

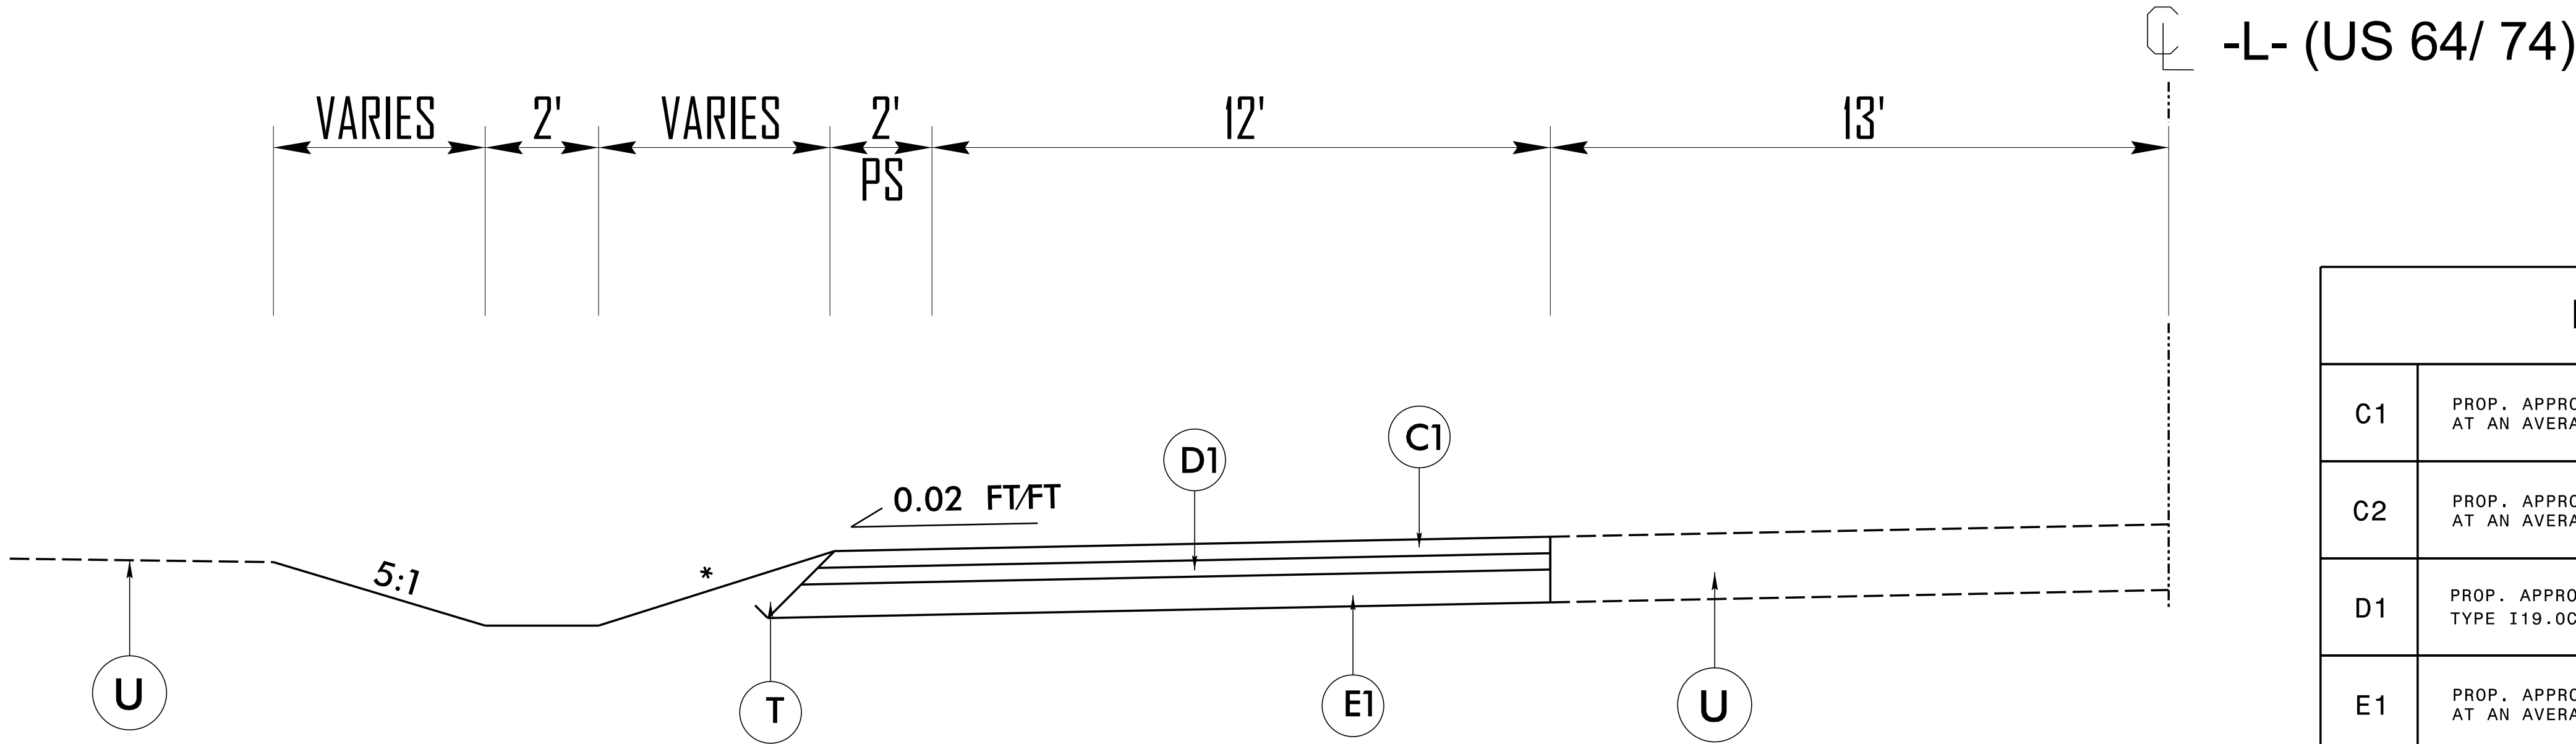

* VARIABLE, SEE XSC

TYPICAL SECTION NO. 2

-L- STA. 20+07.33 THRU 27+91.30

PAVEMENT SCHEDULE	
C1	PROP. APPROX. 3" ASPHALT CONCRETE SURFACE COURSE, TYPE S9.5C, AT AN AVERAGE RATE OF 168 LBS. PER SQ. YD. IN EACH OF TWO LAYERS
C2	PROP. APPROX. 1.5" ASPHALT CONCRETE SURFACE COURSE, TYPE S9.5C, AT AN AVERAGE RATE OF 168 LBS. PER SQ. YD.
D1	PROP. APPROX. 3" ASPHALT CONCRETE INTERMEDIATE COURSE, TYPE I19.0C, AT AN AVERAGE RATE OF 342 LBS. PER SQ. YD.
E1	PROP. APPROX. 5.5" ASPHALT CONCRETE BASE COURSE, TYPE B25.0C, AT AN AVERAGE RATE OF 627 LBS. PER SQ. YD.
R1	5" MONOLITHIC CONCRETE ISLAND (SURFACE MOUNTED)
T	EARTH MATERIAL
U	EXISTING PAVEMENT
V1	1.5" MILLING

NOTE: PAVEMENT EDGE SLOPES ARE 1:1 UNLESS SHOWN OTHERWISE.

HS-2014X

2A-1

NORTH CAROLINA
DEPARTMENT OF TRANSPORTATION

ROADWAY DESIGN UNIT
ROADWAY DESIGN
ENGINEER

5/23/2025

5/23/2025

DOCUMENT NOT CONSIDERED FINAL
UNLESS ALL SIGNATURES COMPLETED