
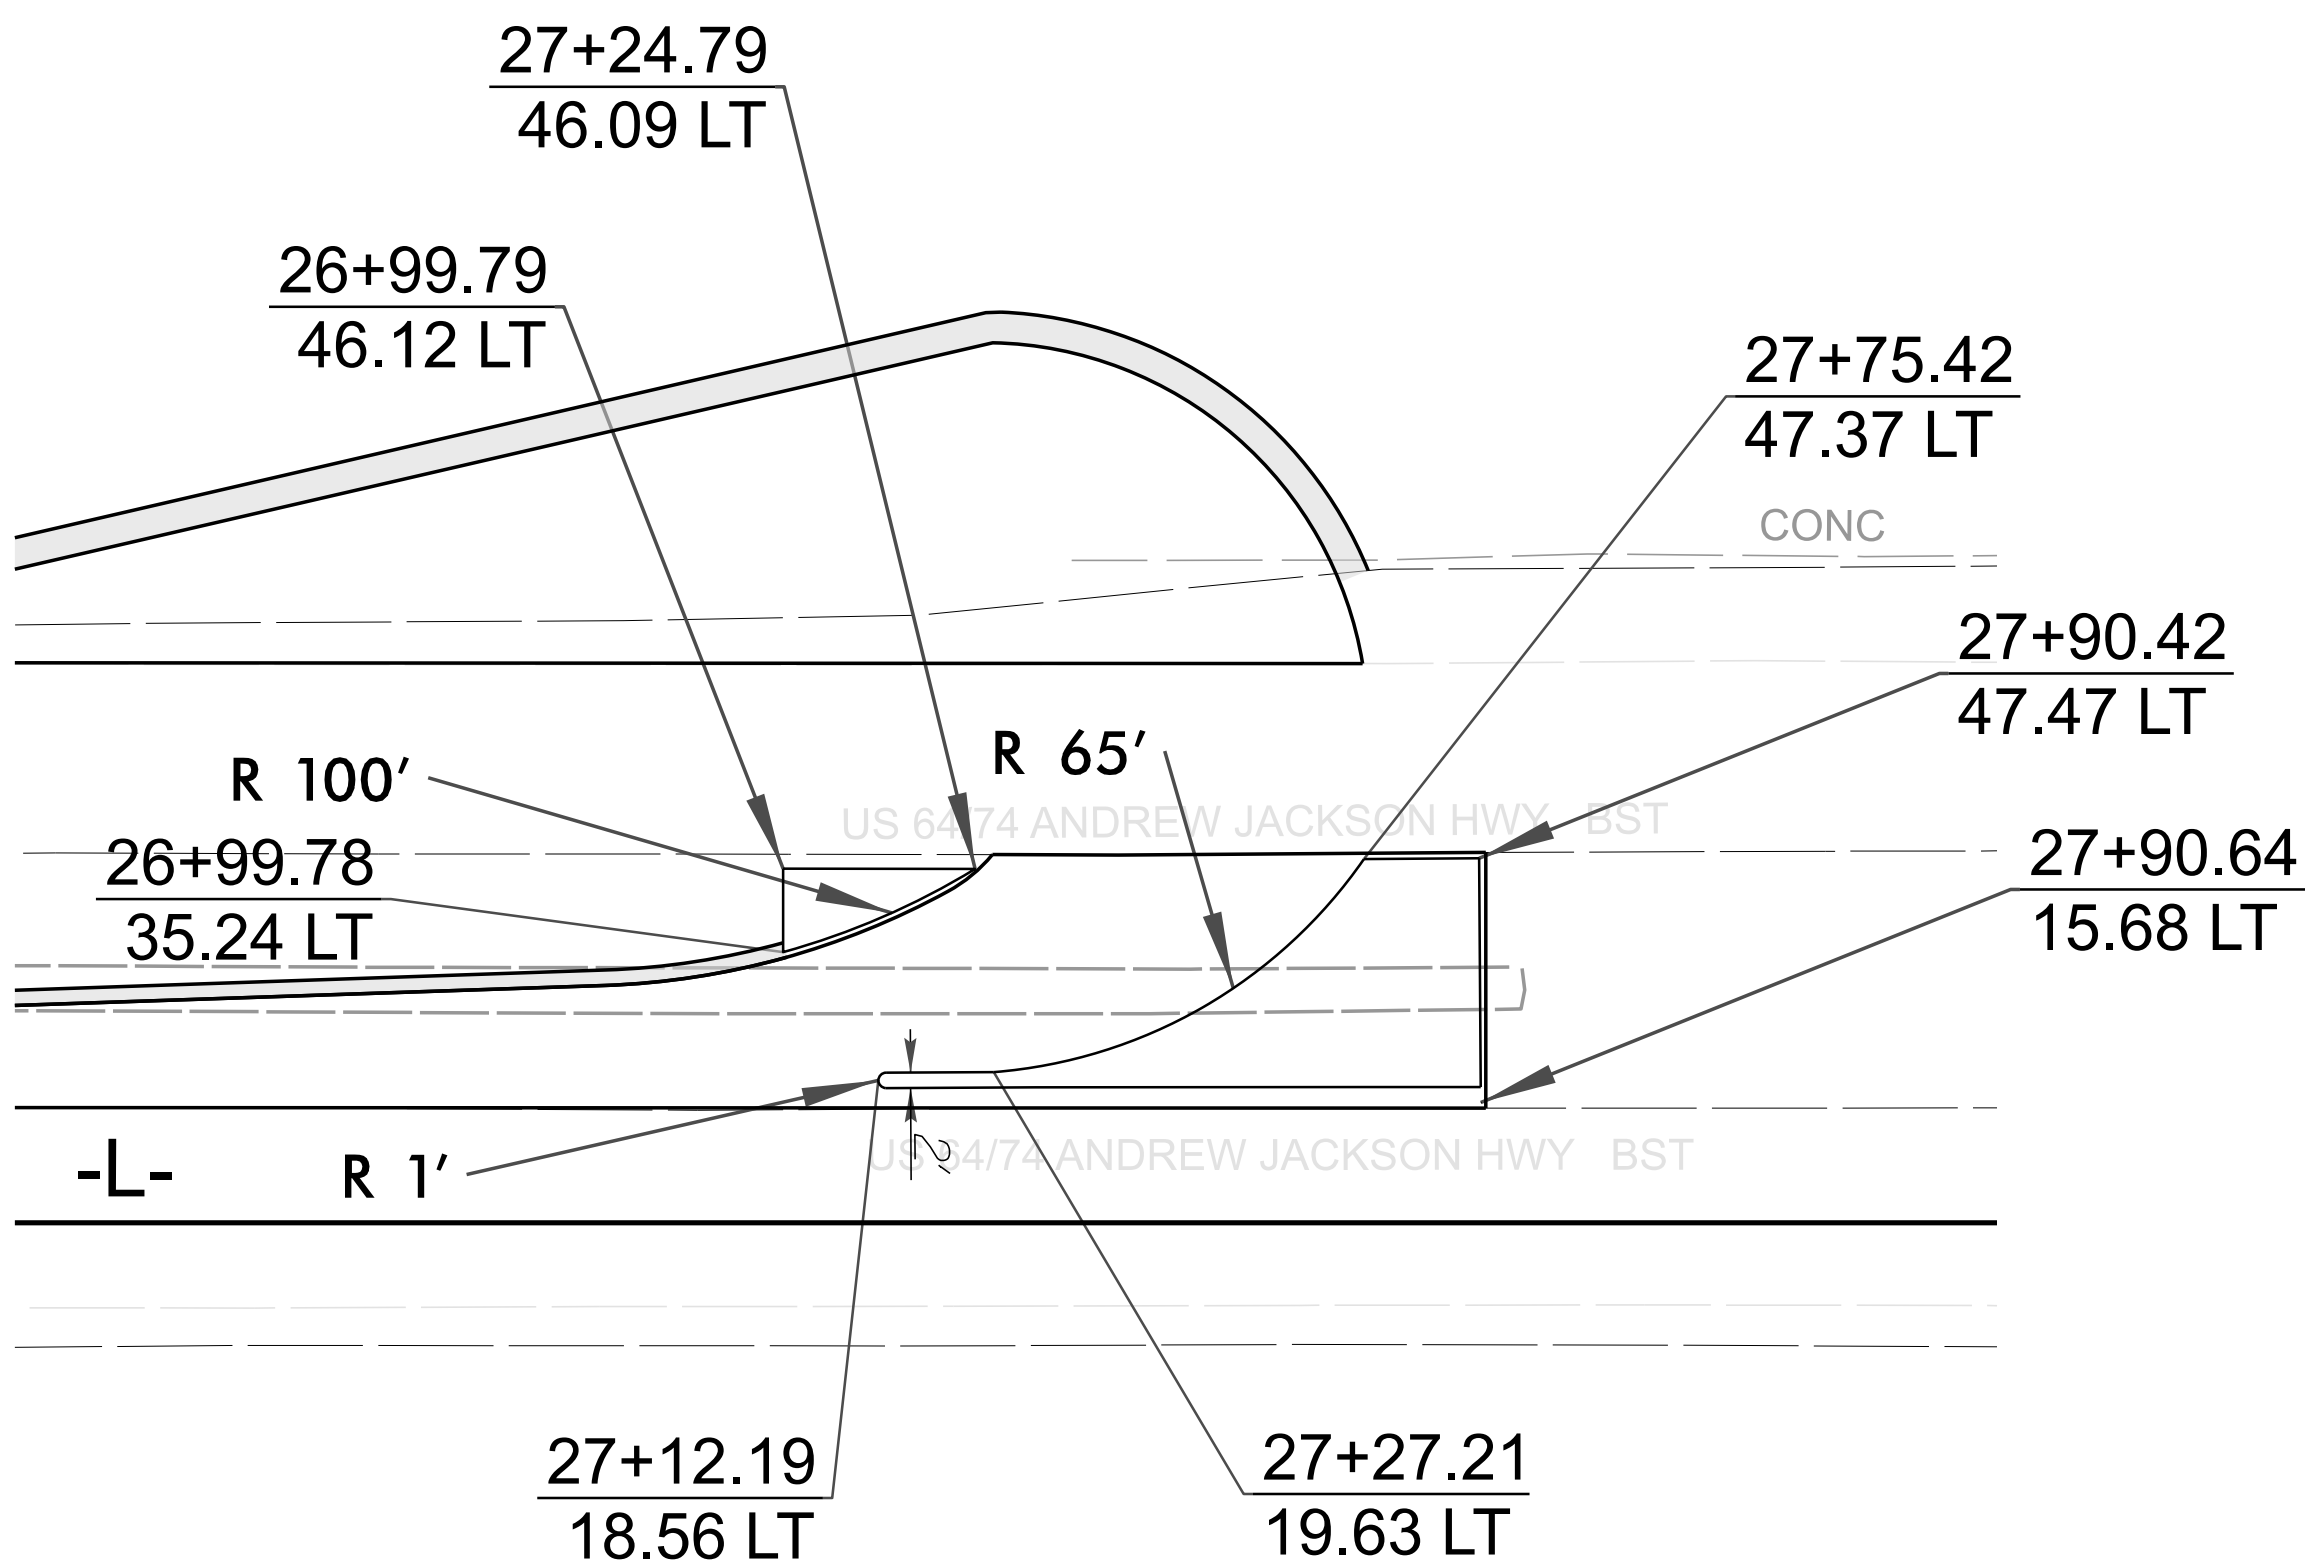


ISLAND DETAILS

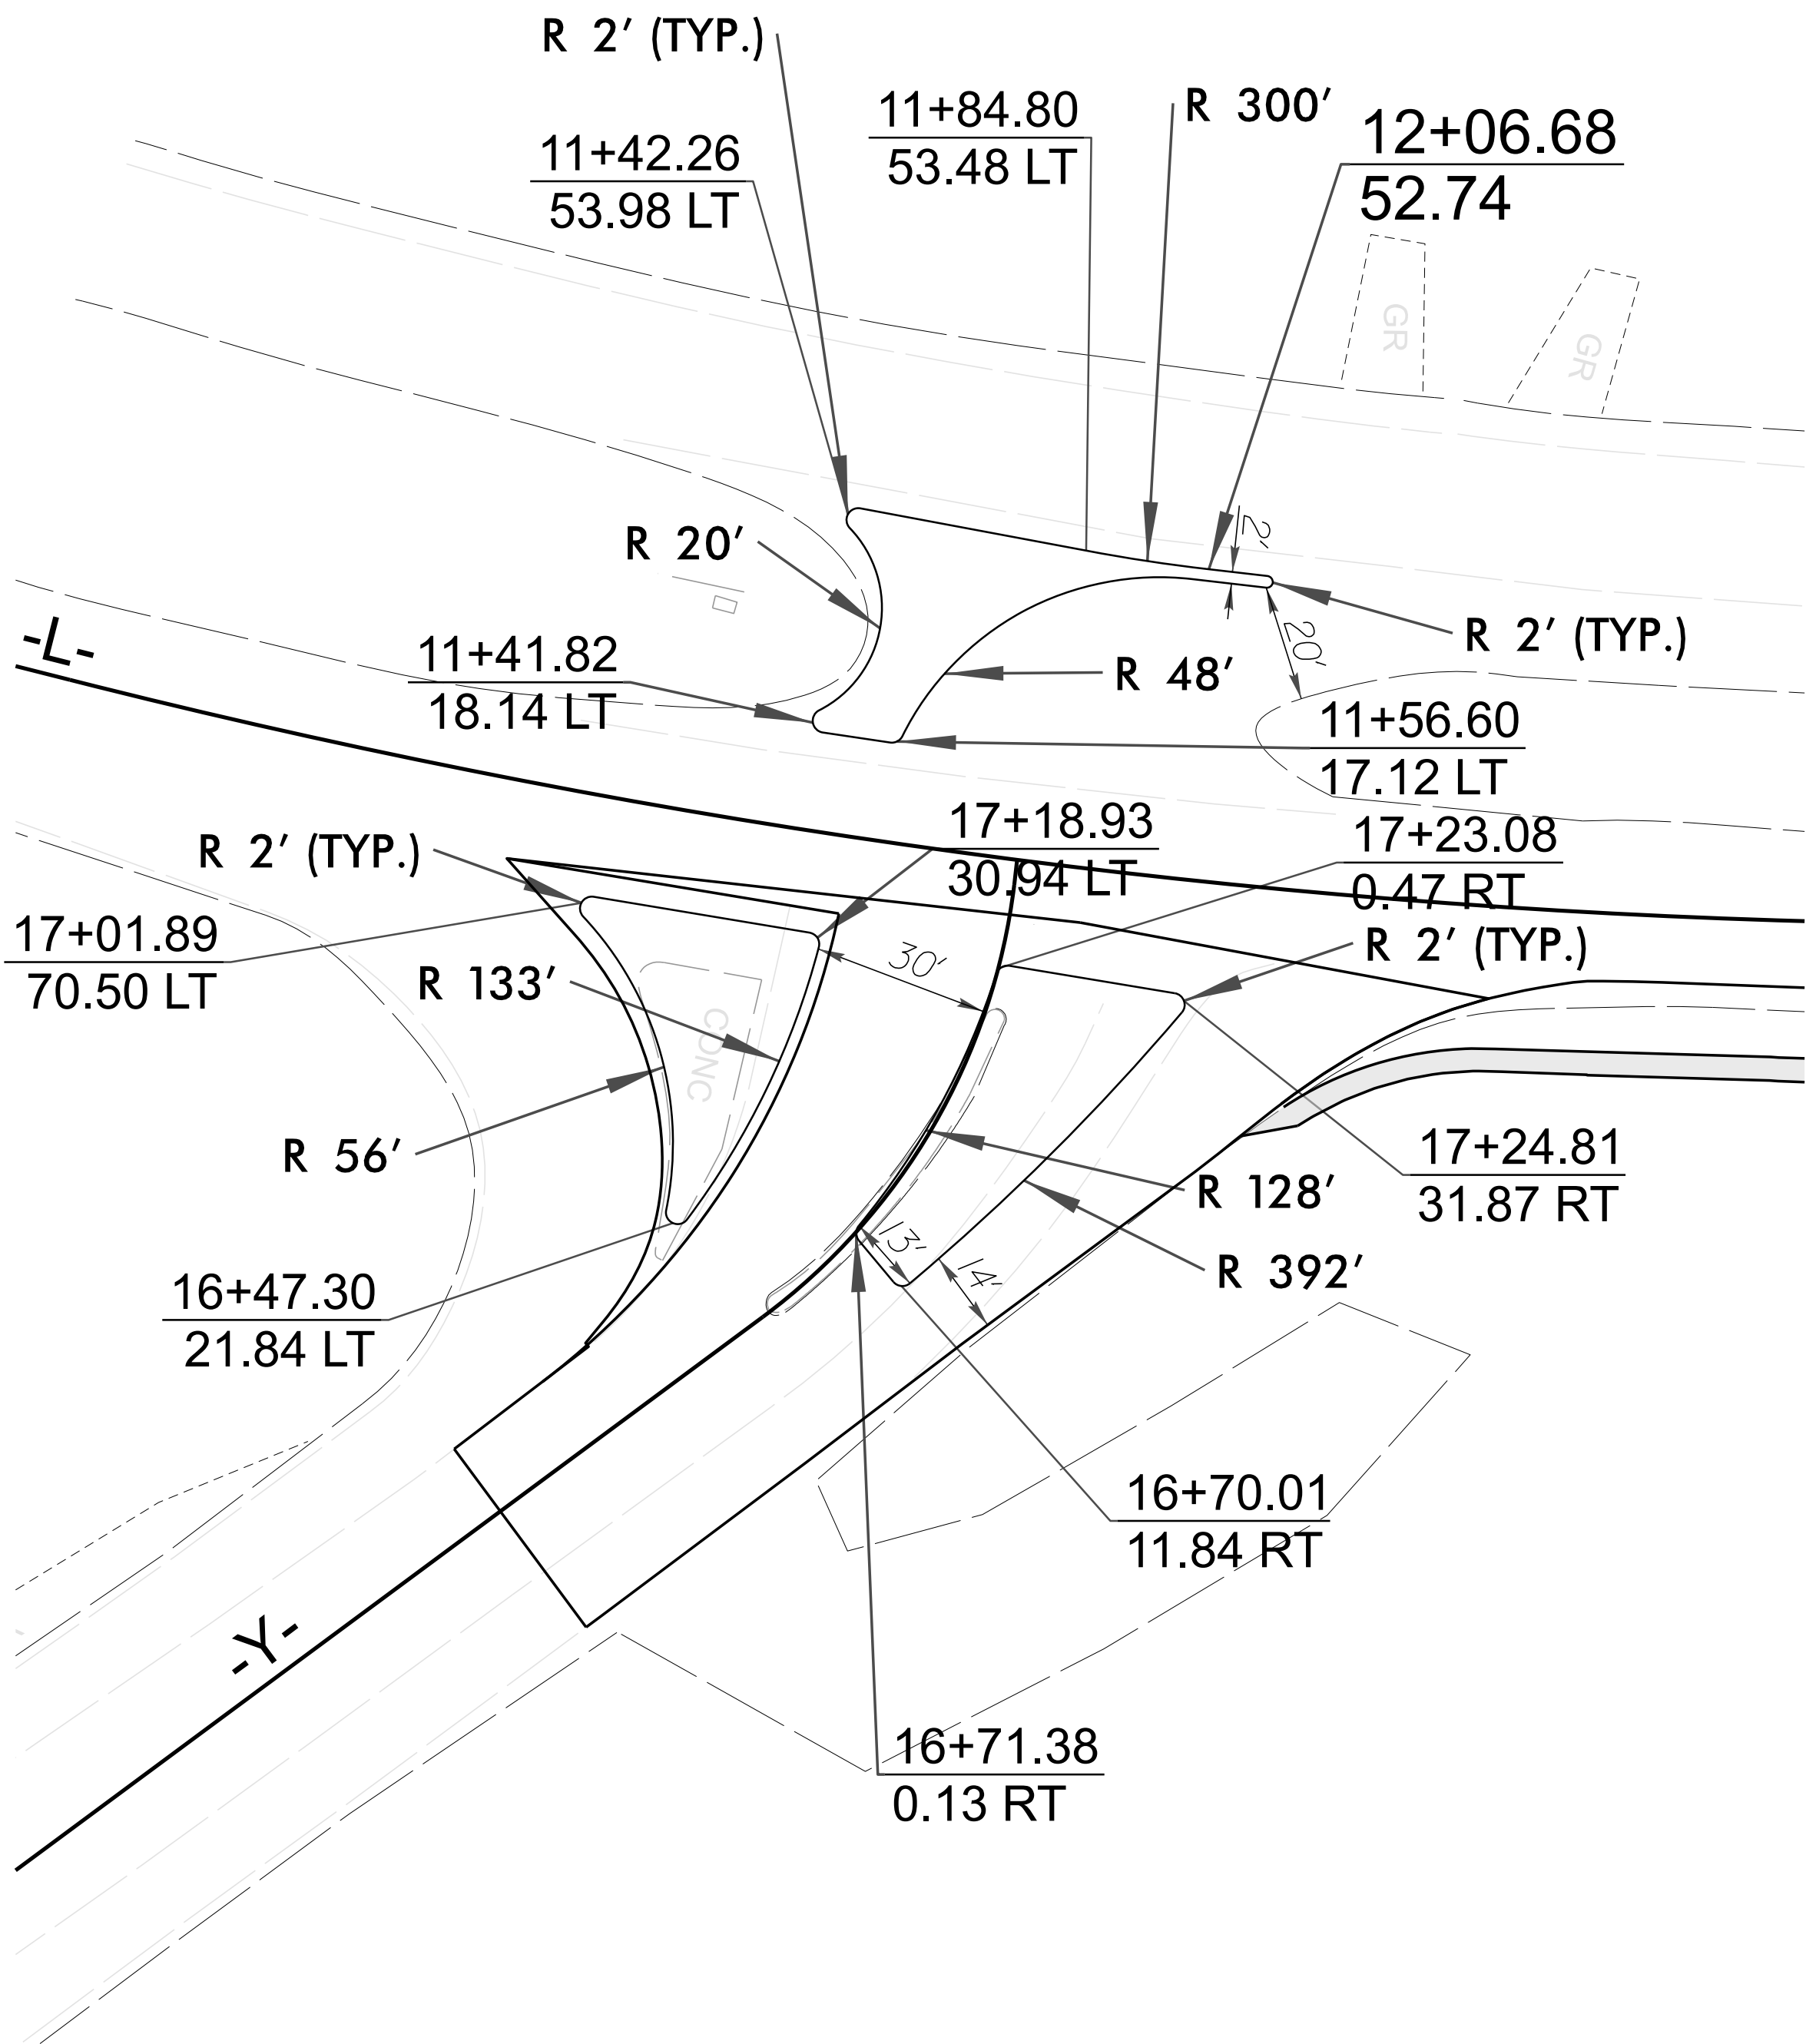

HS-2014X


28

NORTH CAROLINA  
DEPARTMENT OF TRANSPORTATION



ROADWAY DESIGN UNIT

ROADWAY DESIGN  
ENGINEER

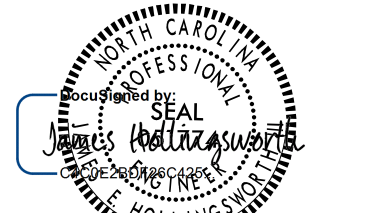

5/23/2025

DOCUMENT NOT CONSIDERED FINAL  
UNLESS ALL SIGNATURES COMPLETED