



MATCH LINE -L- STA 19+75.00 SEE SHEET EC-4

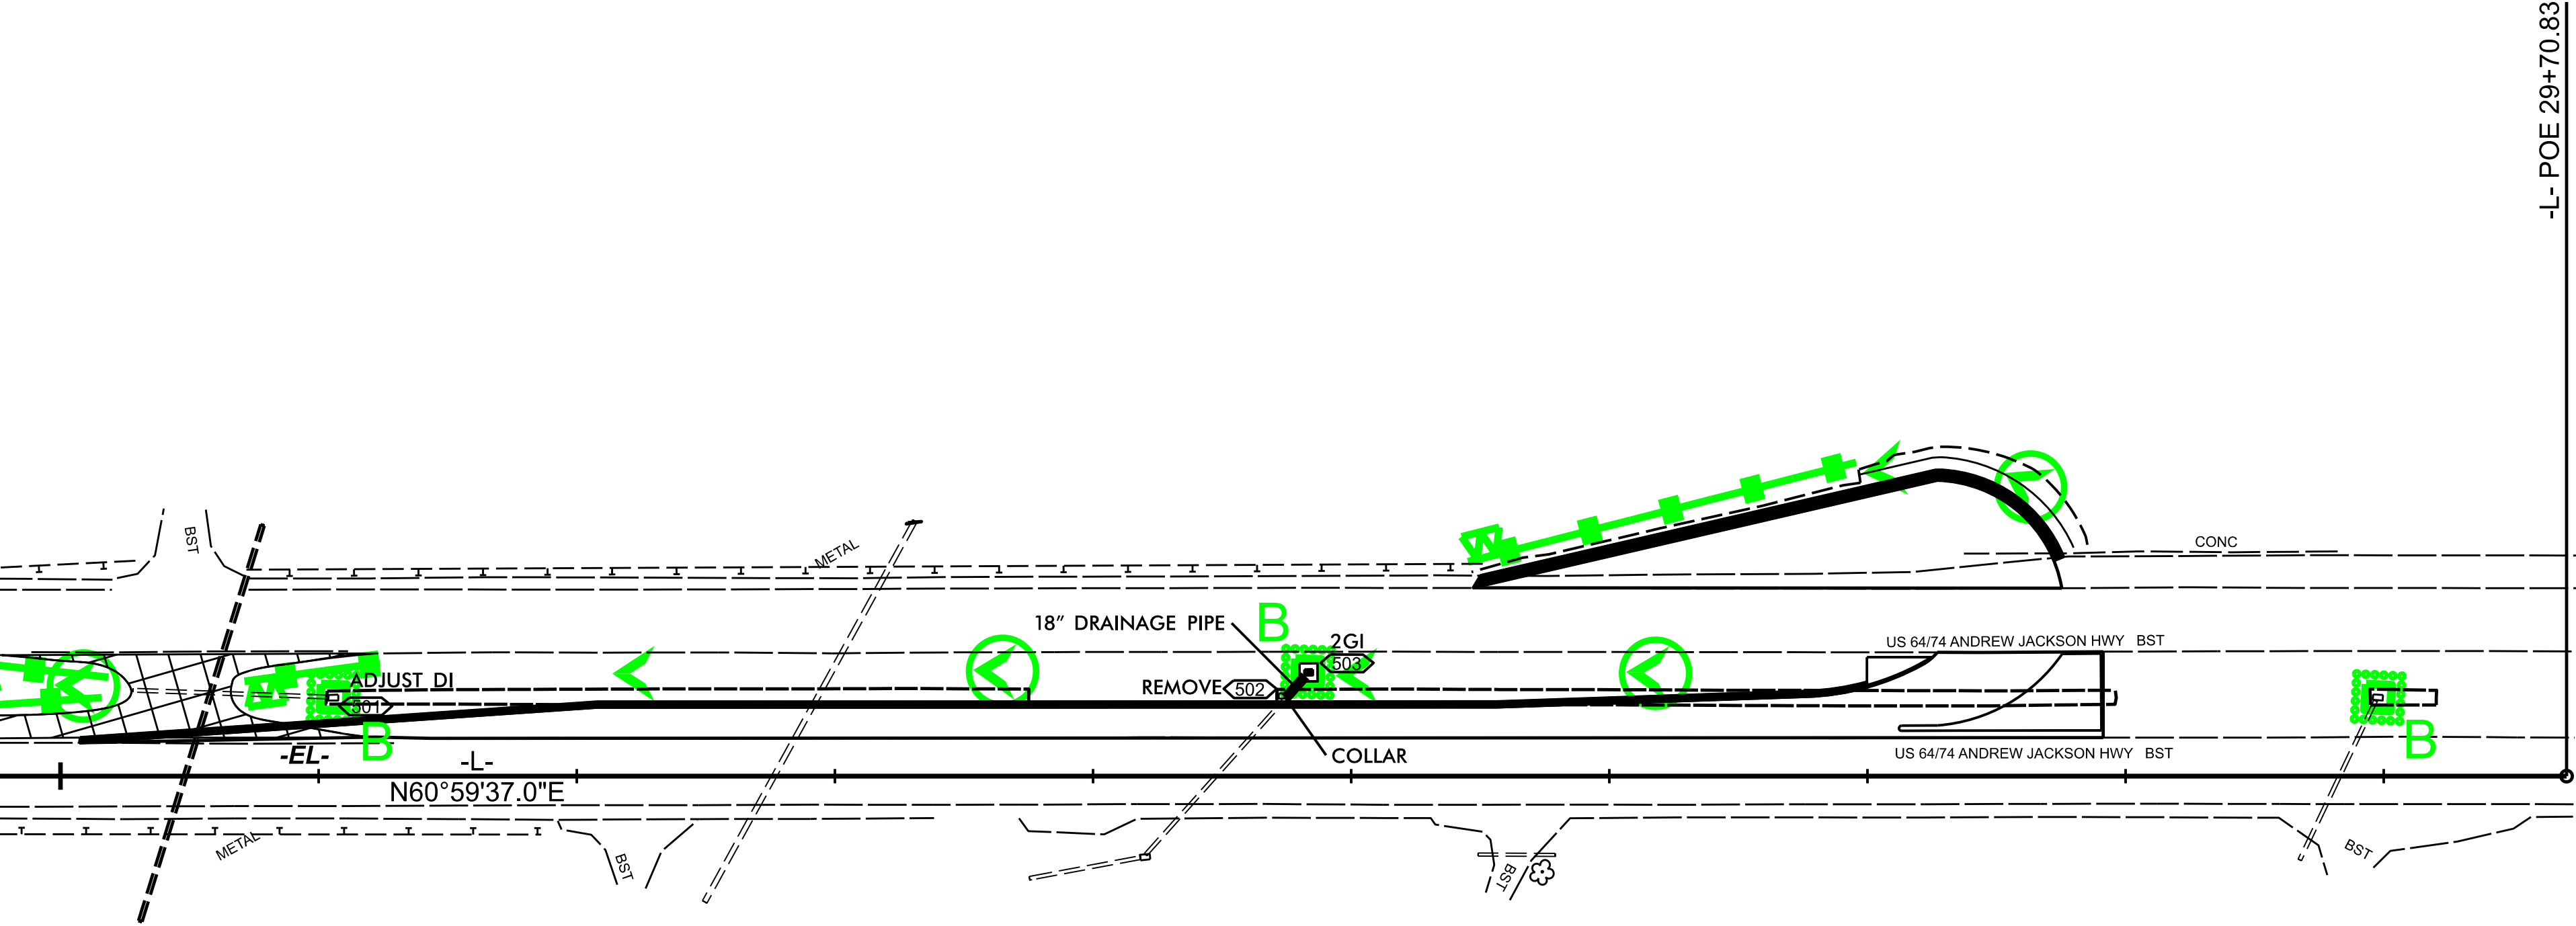

20

25

-L- POE 29+70.83

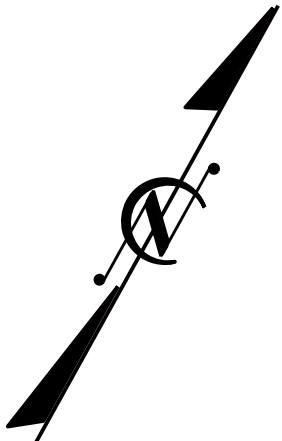

PROJECT REFERENCE NO.		SHEET NO.	
<u>HS-2014X</u>		<u>EC-5/CONST.5</u>	
R/W SHEET NO.			
ROADWAY DESIGN ENGINEER		HYDRAULICS ENGINEER	