

09/08/09


See Sheet 1A For Index of Sheets

STATE OF NORTH CAROLINA
DIVISION OF HIGHWAYS

DIVISION 14

LOCATION: *VARIOUS LOCATIONS
ACROSS DIVISION 14*

TYPE OF WORK: *ID/IQ ON-CALL SNOW-PLOWABLE
MARKERS*

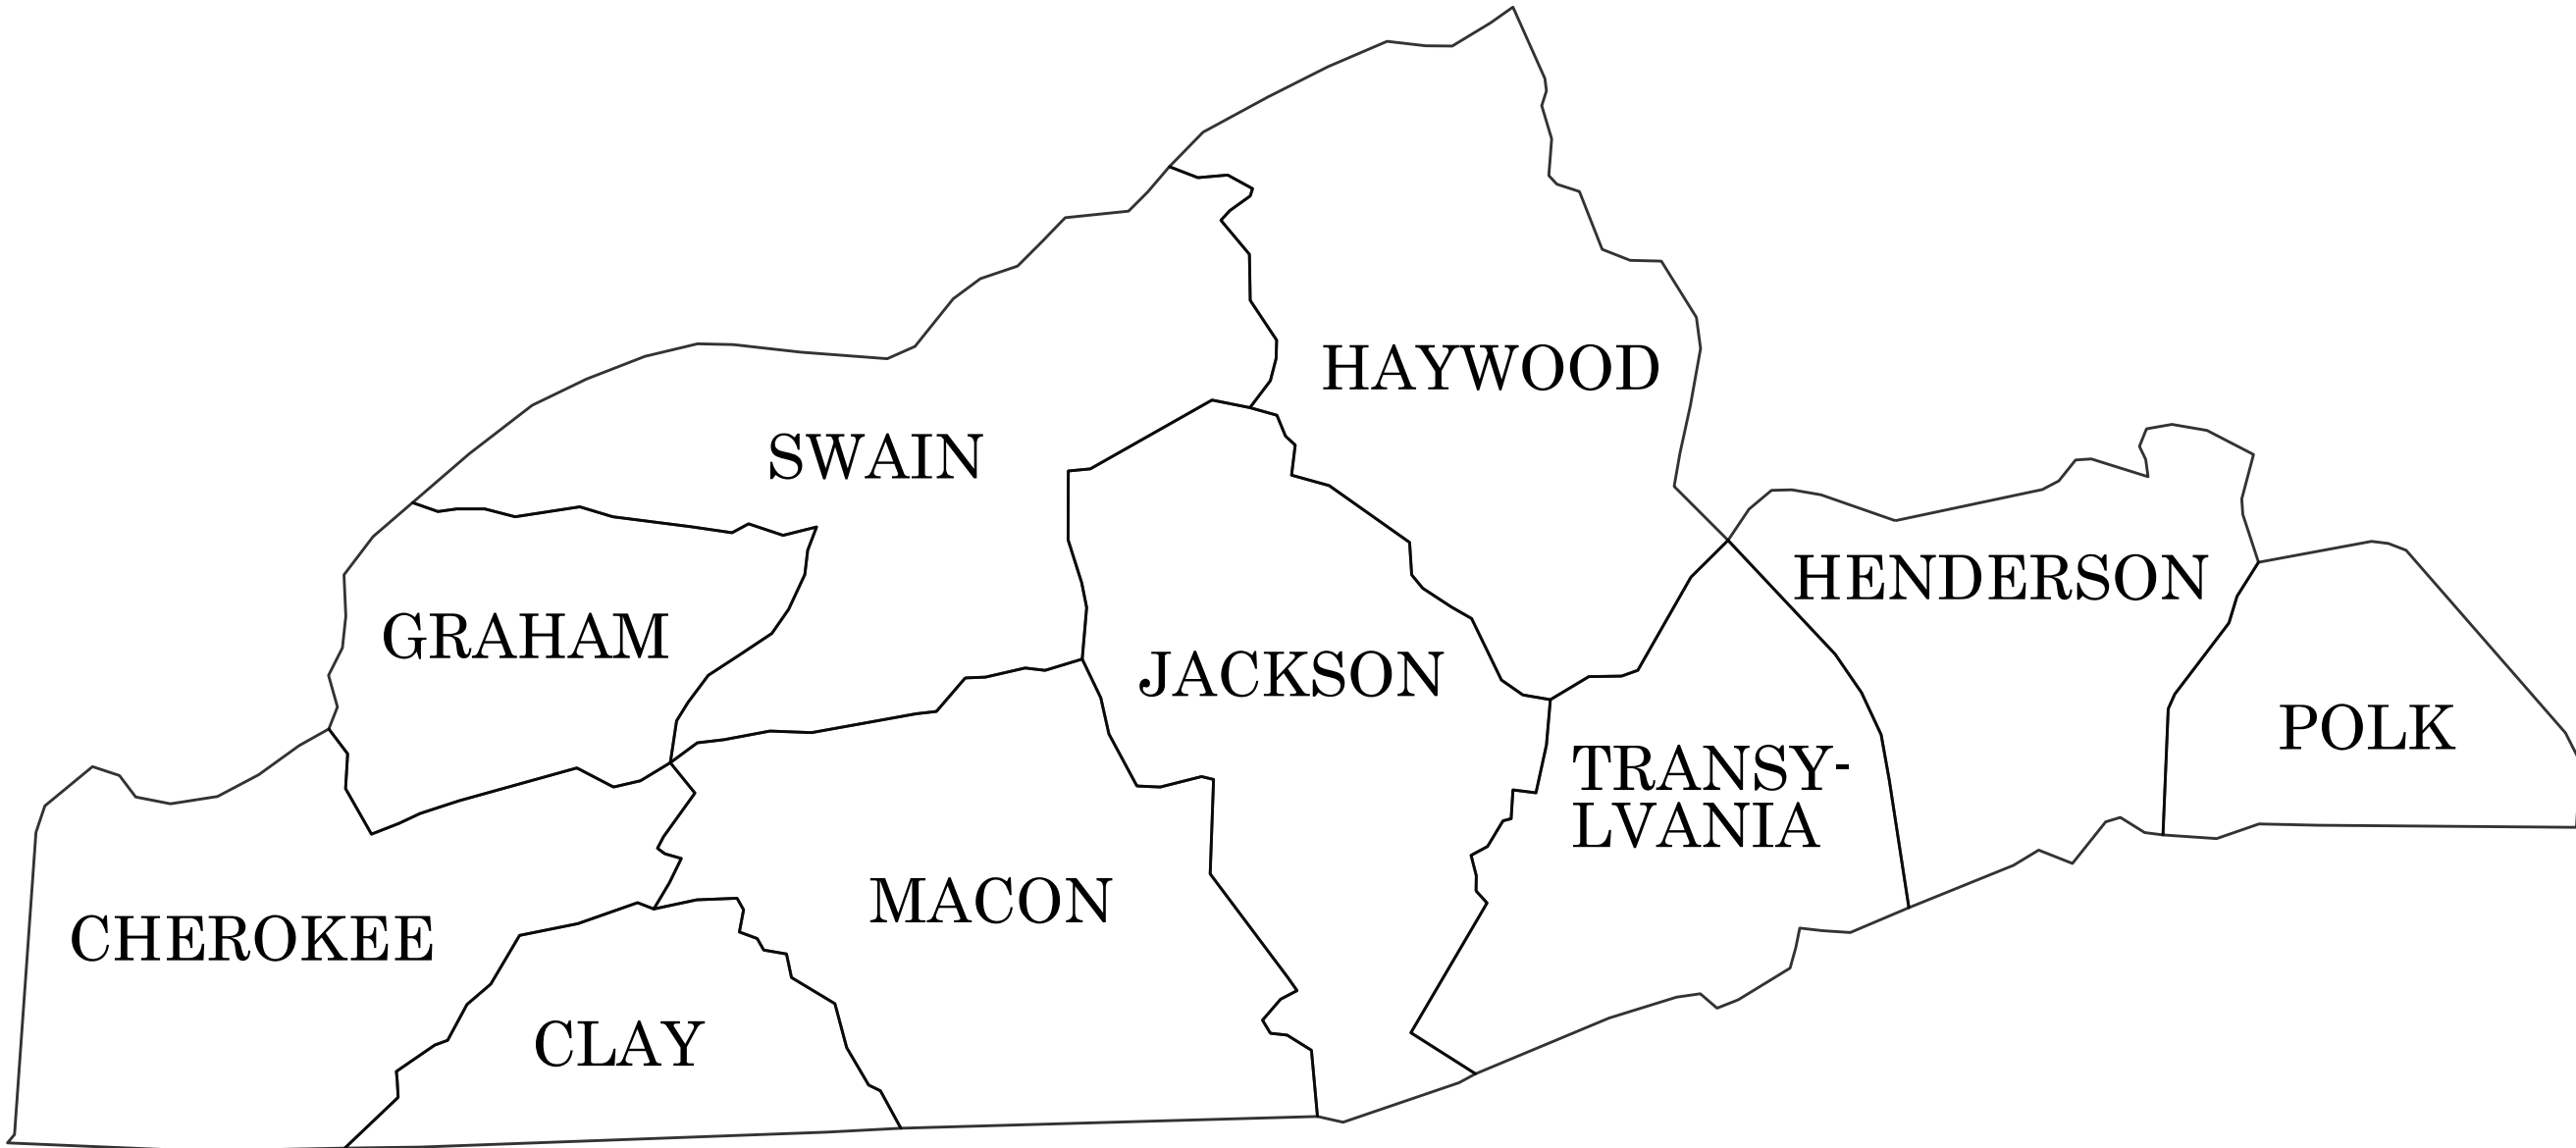

STATE	STATE PROJECT REFERENCE NO.	SHEET NO.	TOTAL SHEETS
N.C.	DN12179560	1	4
STATE PROJ. NO.	F. A. PROJ. NO.	DESCRIPTION	
14.102012	TBD		
14.202012			
14.102212			
14.103812			
14.203812			
14.104412			
14.204412			
14.104432			
14.104512			

CONTRACT: DN12179560

Prepared in the Office of:
DIVISION OF HIGHWAYS
253 WEBSTER RD., SYLVA NC, 28779

2024 STANDARD SPECIFICATIONS

RIGHT OF WAY DATE:
N/A

LETTING DATE:
SEPTEMBER 9, 2025

STEVEN BUCHANAN
PROJECT ENGINEER

JAMES HOLLINGSWORTH P.E.
PROJECT DESIGN ENGINEER

