

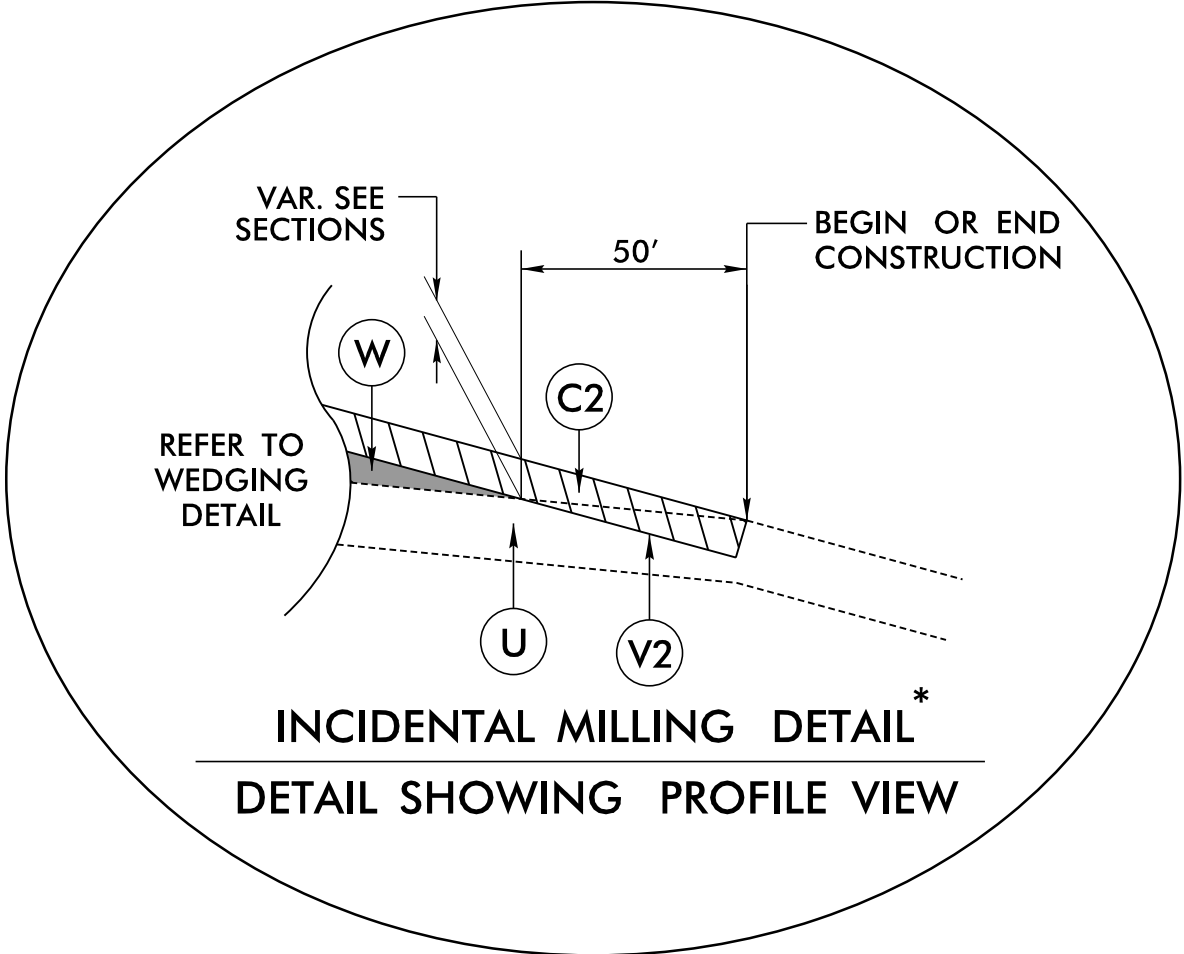


FINAL PAVEMENT SCHEDULE	
C1	PROP. APPROX. 3" ASPHALT CONCRETE SURFACE COURSE TYPE S9.5B, AT AN AVERAGE RATE OF 165 LBS. PER SQ. YD. IN EACH OF TWO LAYERS.
C2	PROP. VAR. DEPTH ASPHALT CONCRETE SURFACE COURSE, TYPE S9.5B, AT AN AVERAGE RATE OF 110 LBS. PER SQ. YD. PER 1" DEPTH TO BE PLACED IN LAYERS NOT LESS THAN 1" IN DEPTH OR GREATER THAN 1.5" IN DEPTH.
E1	PROP. APPROX. 4" ASPHALT CONCRETE BASE COURSE, TYPE B25.0C, AT AN AVERAGE RATE OF 456 LBS. PER SQ. YD.
E2	PROP. VAR. DEPTH ASPHALT CONCRETE BASE COURSE, TYPE B25.0C, AT AN AVERAGE RATE OF 114 LBS. PER SQ. YD. PER 1" DEPTH TO BE PLACED IN LAYERS NOT LESS THAN 3" IN DEPTH OR GREATER THAN 5.5" IN DEPTH.
J1	PROP. 6" AGGEGRATE BASE COURSE
R1	SHOULDER BERM GUTTER
T	EARTH MATERIAL
U	EXISTING PAVEMENT
V1	1.5" MILLING
V2	INCIDENTAL MILLING
W	VARIABLE DEPTH ASPHALT PAVEMENT (SEE WEDGING DETAIL 1)

NOTE: PAVEMENT EDGE SLOPES ARE 1:1 UNLESS SHOWN OTHERWISE.

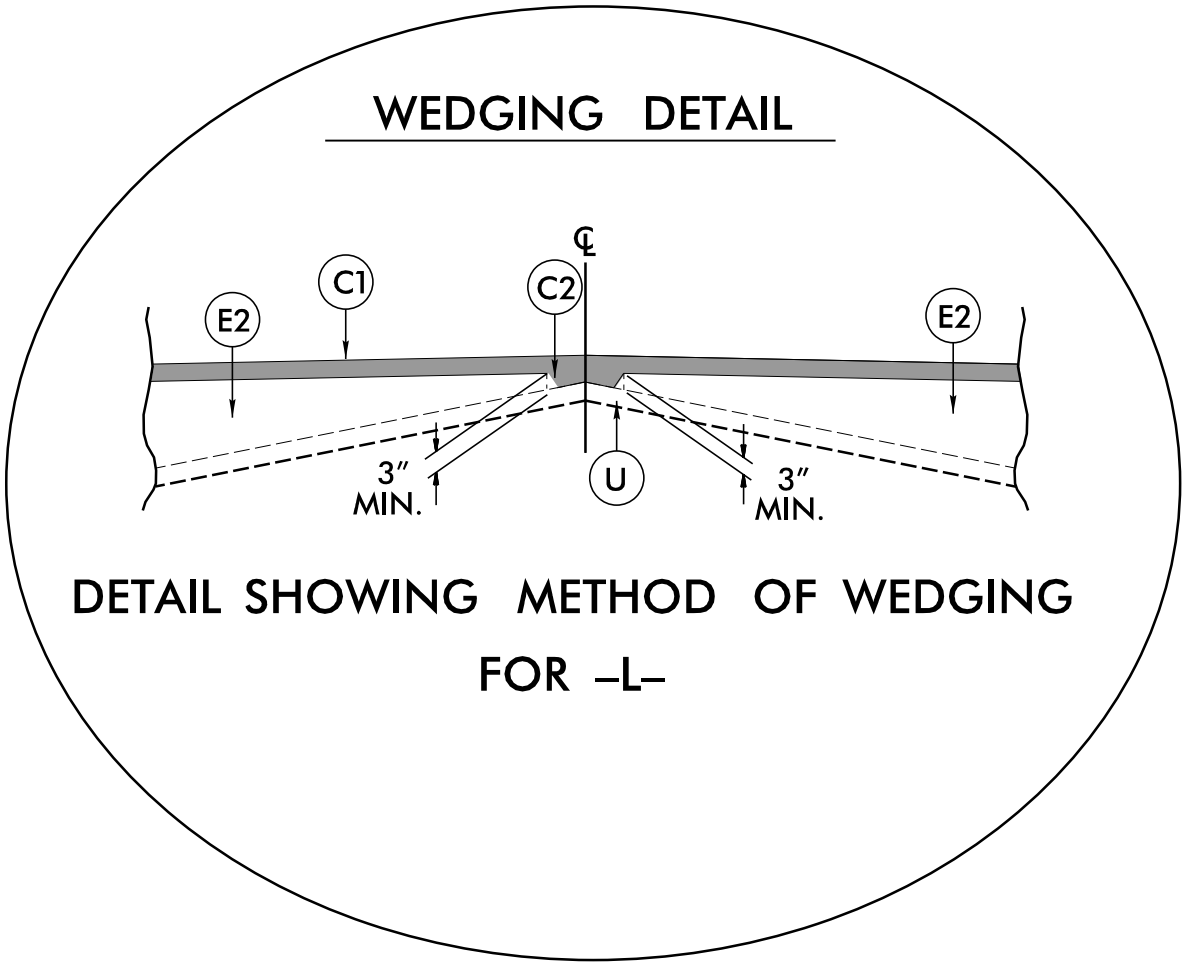


* SEE TYPICAL SECTIONS FOR DEPTHS OF MILLING, SURFACE COURSE THICKNESS AND WEDGING METHOD.

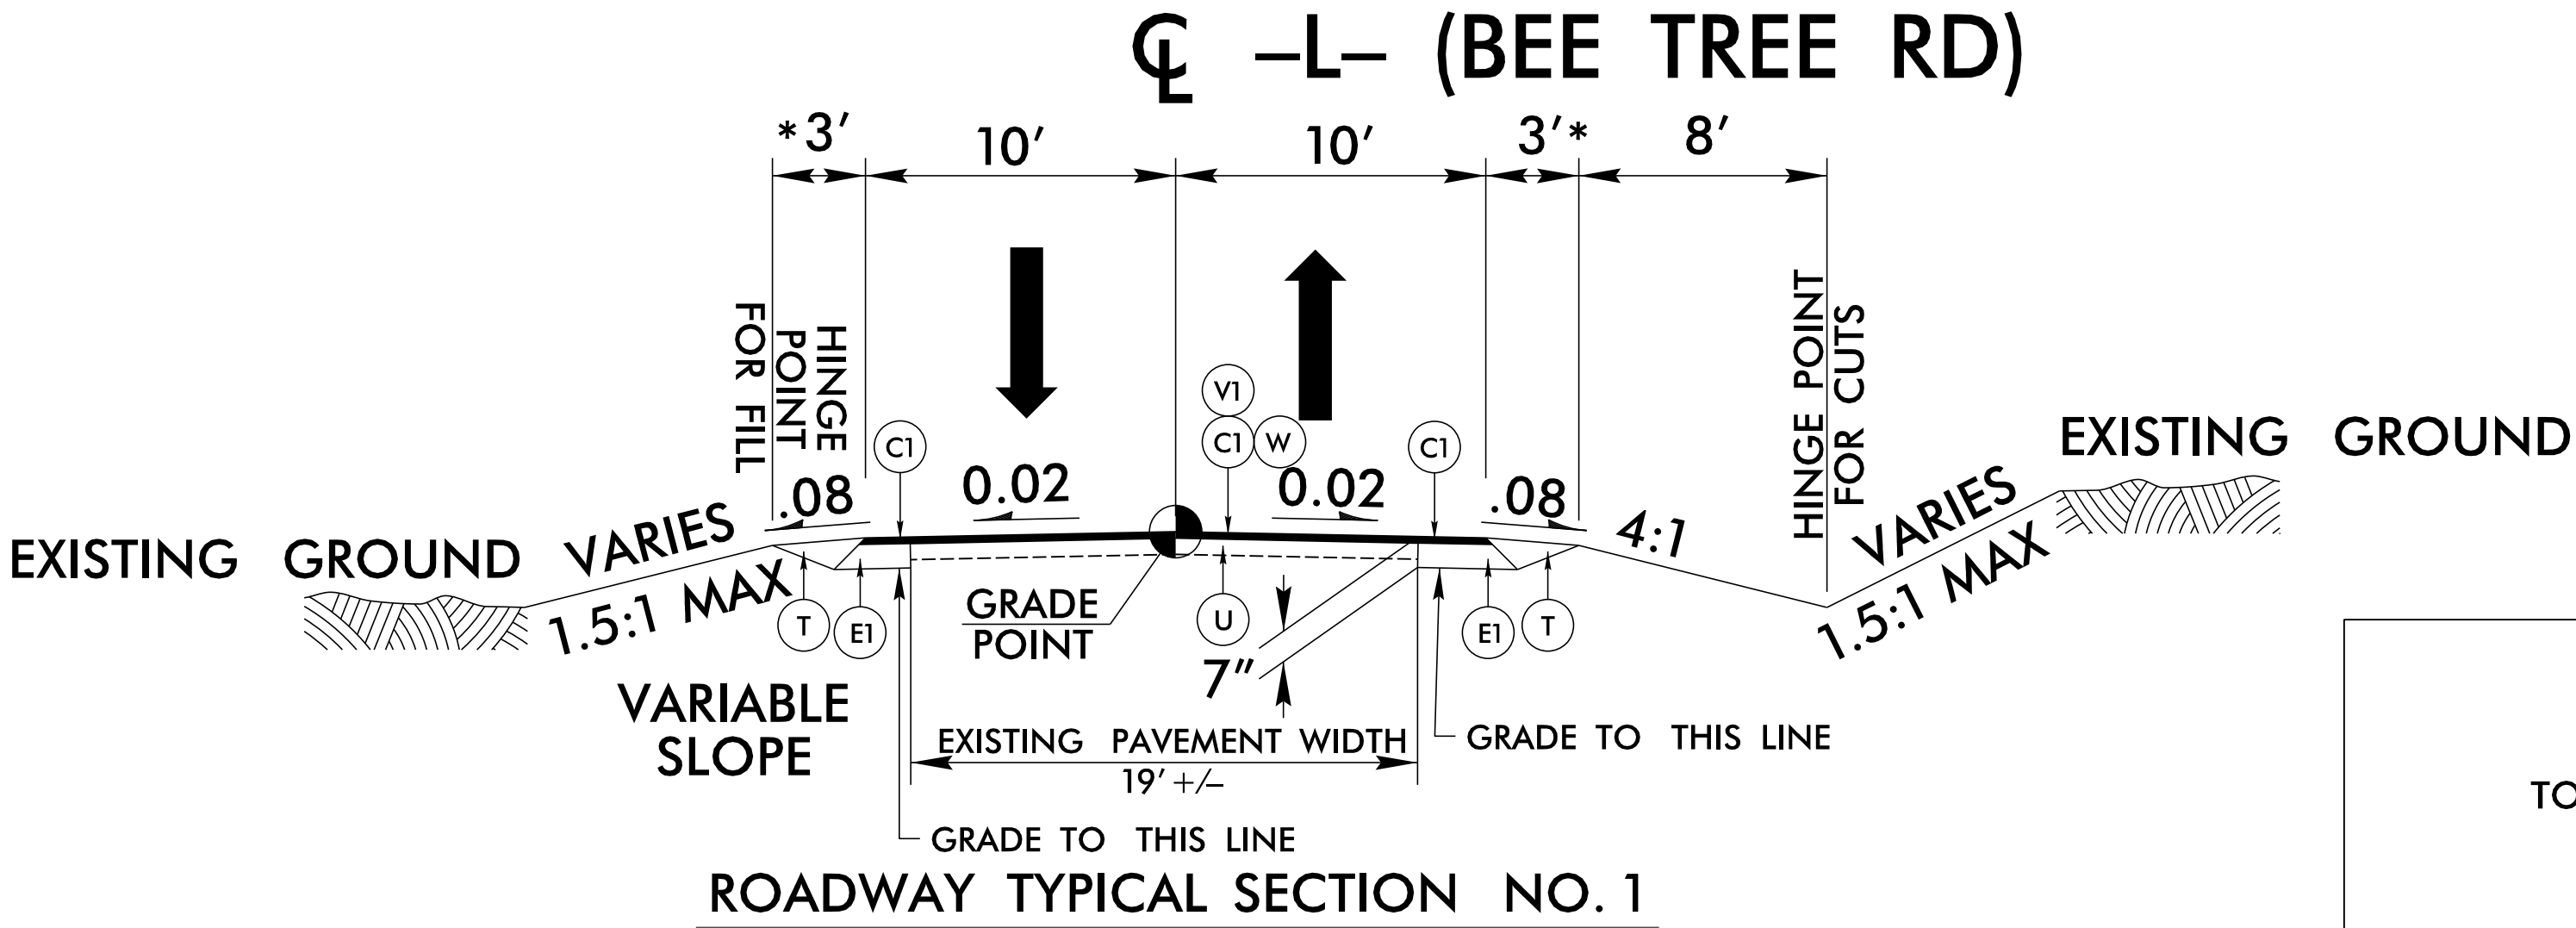

-L- STA. 14+50.00 TO STA. 16+23.70
-L- STA. 16+96.30 TO STA. 18+70.00


* PAVE TO THE FACE OF GUARDRAIL.
TURF SHOULDER TO EXTEND 3' BEHIND GUARDRAIL.

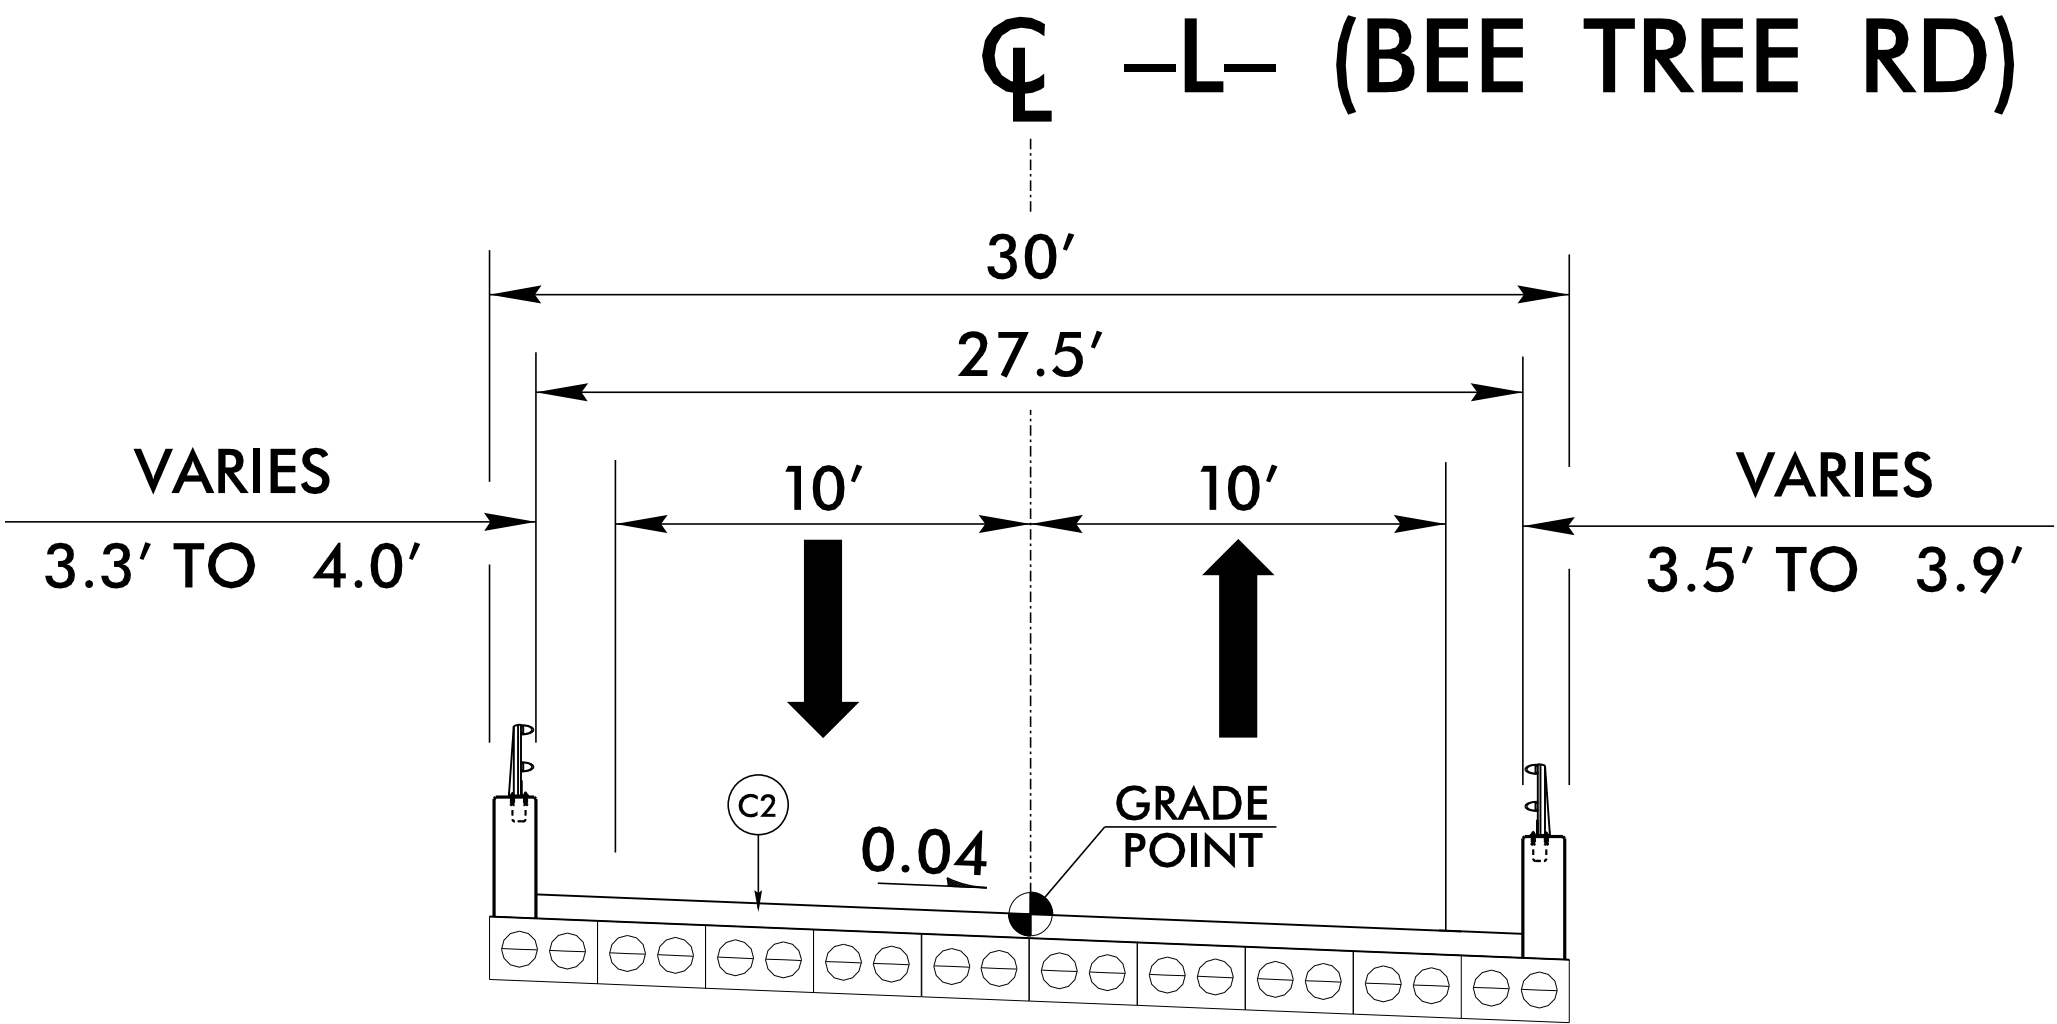


-L- STA. 16+23.70 TO STA. 16+96.30

NOTES:
SEE STRUCTURE PLANS FOR STRUCTURE CONSTRUCTION DETAILS

PROJECT REFERENCE NO.		SHEET NO.
B-5921		2A-1
RW SHEET NO.		
ROADWAY DESIGN ENGINEER 8/17/2026 NORTH CAROLINA PROFESSIONAL SEAL 017265 STEVE ANTHONY, DRUM	PAVEMENT ENGINEER 8/17/2026 NORTH CAROLINA PROFESSIONAL SEAL 024964 JOSEPH T. HOLLAND	
DOCUMENT NOT CONSIDERED FINAL UNLESS ALL SIGNATURES COMPLETED		
NV5		
NV5 ENGINEERS & CONSULTANTS, INC. 3300 REGENCY PARKWAY, SUITE 100 CARY, NC 27518 P: 919.851.1912 www.NV5.com NC License # F-1333		

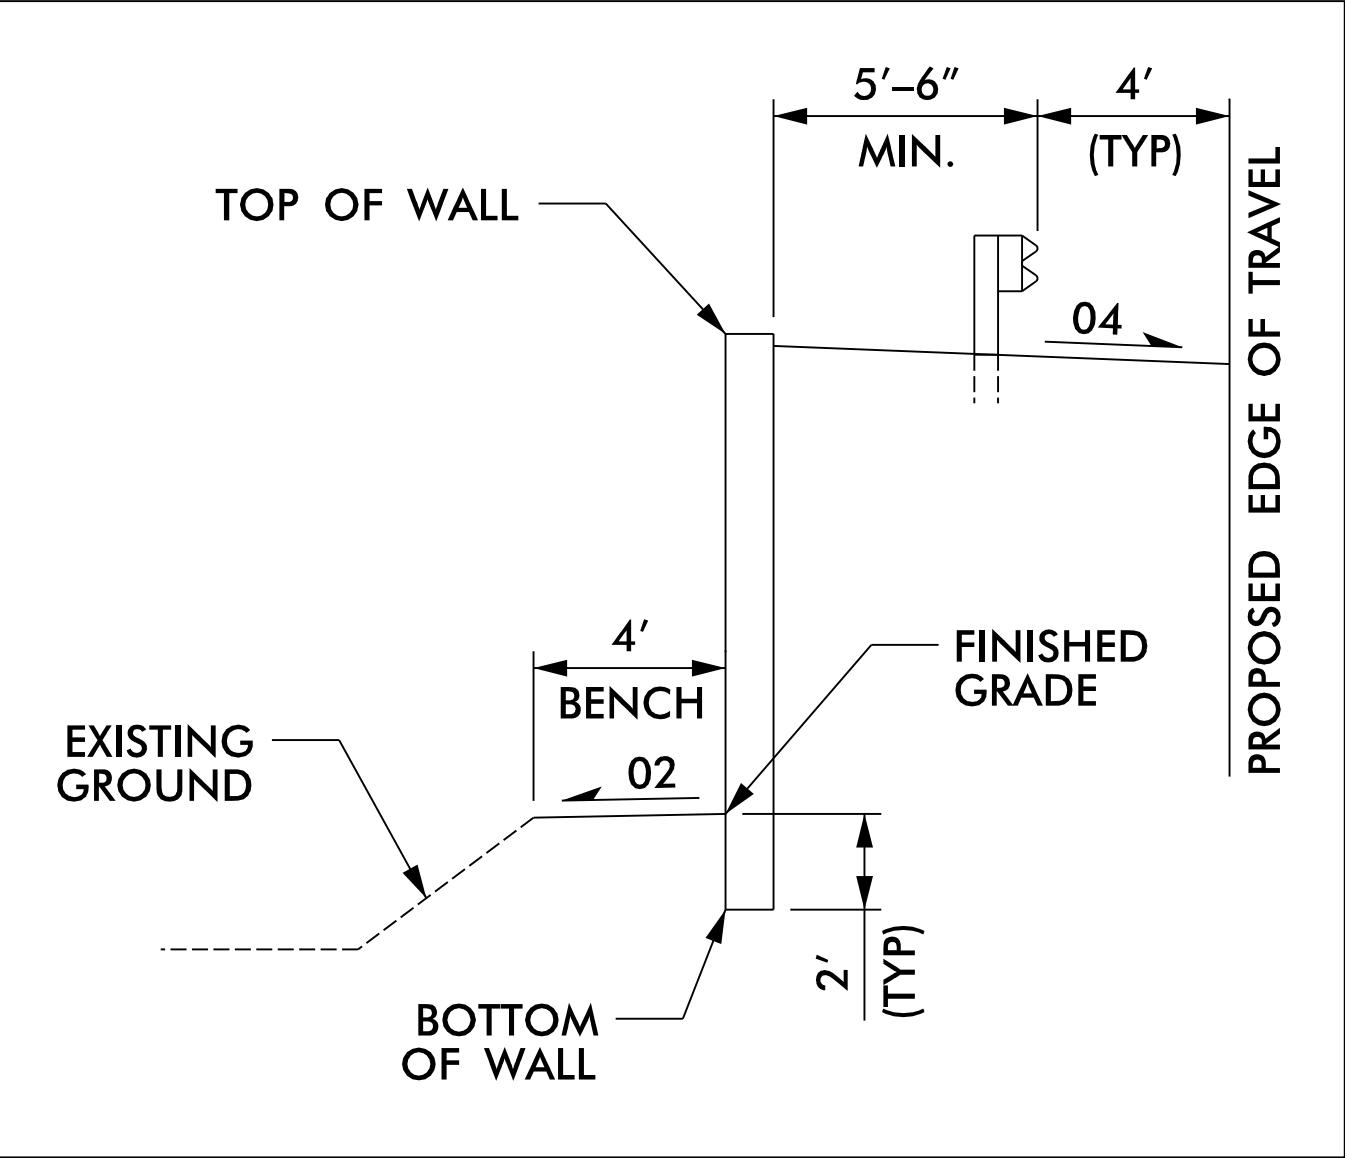

-L- STA. 15+25.00 TO STA. 16+12.54 LT
-L- STA. 18+00.00 TO STA. 18+25.00 RT (MIRROR)

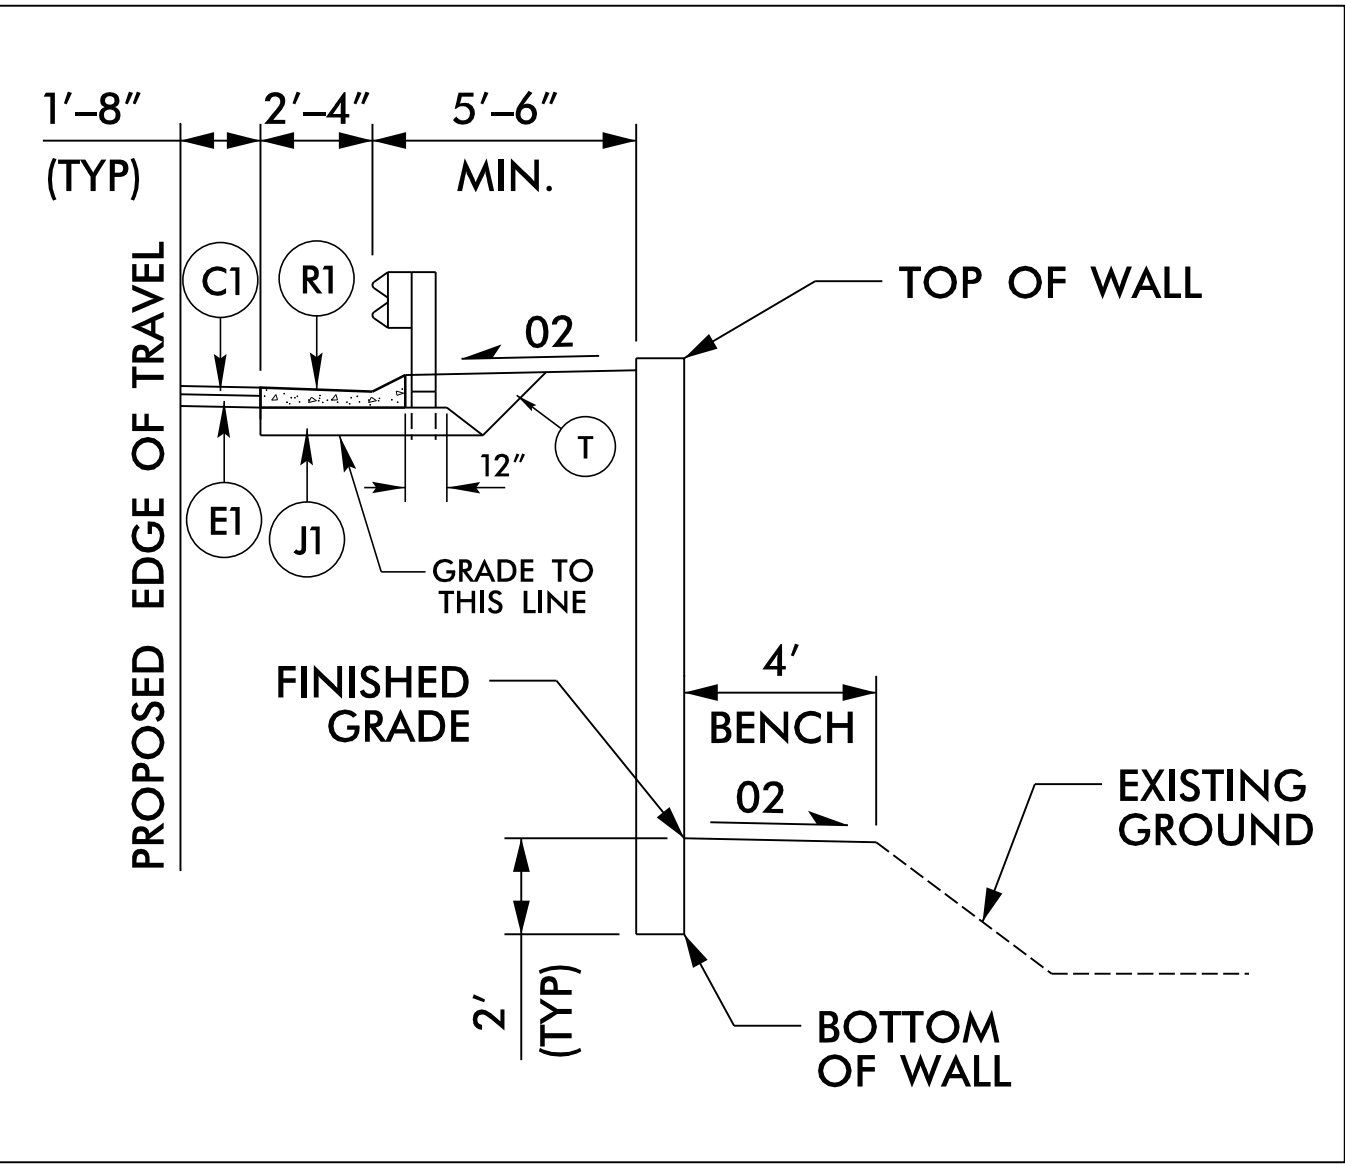

-L- STA. 17+04.63 TO STA. 18+00.00 (RT)

NOTES:
SEE PLANS FOR TAPERS.
MILL AS NEEDED.