


R:\E:\11/18/2025\110\design\B5921\EC-1\SH.dgn
WILL WEATHERSBEE

CONTRACT: DN01145


PROJECT: B-5921

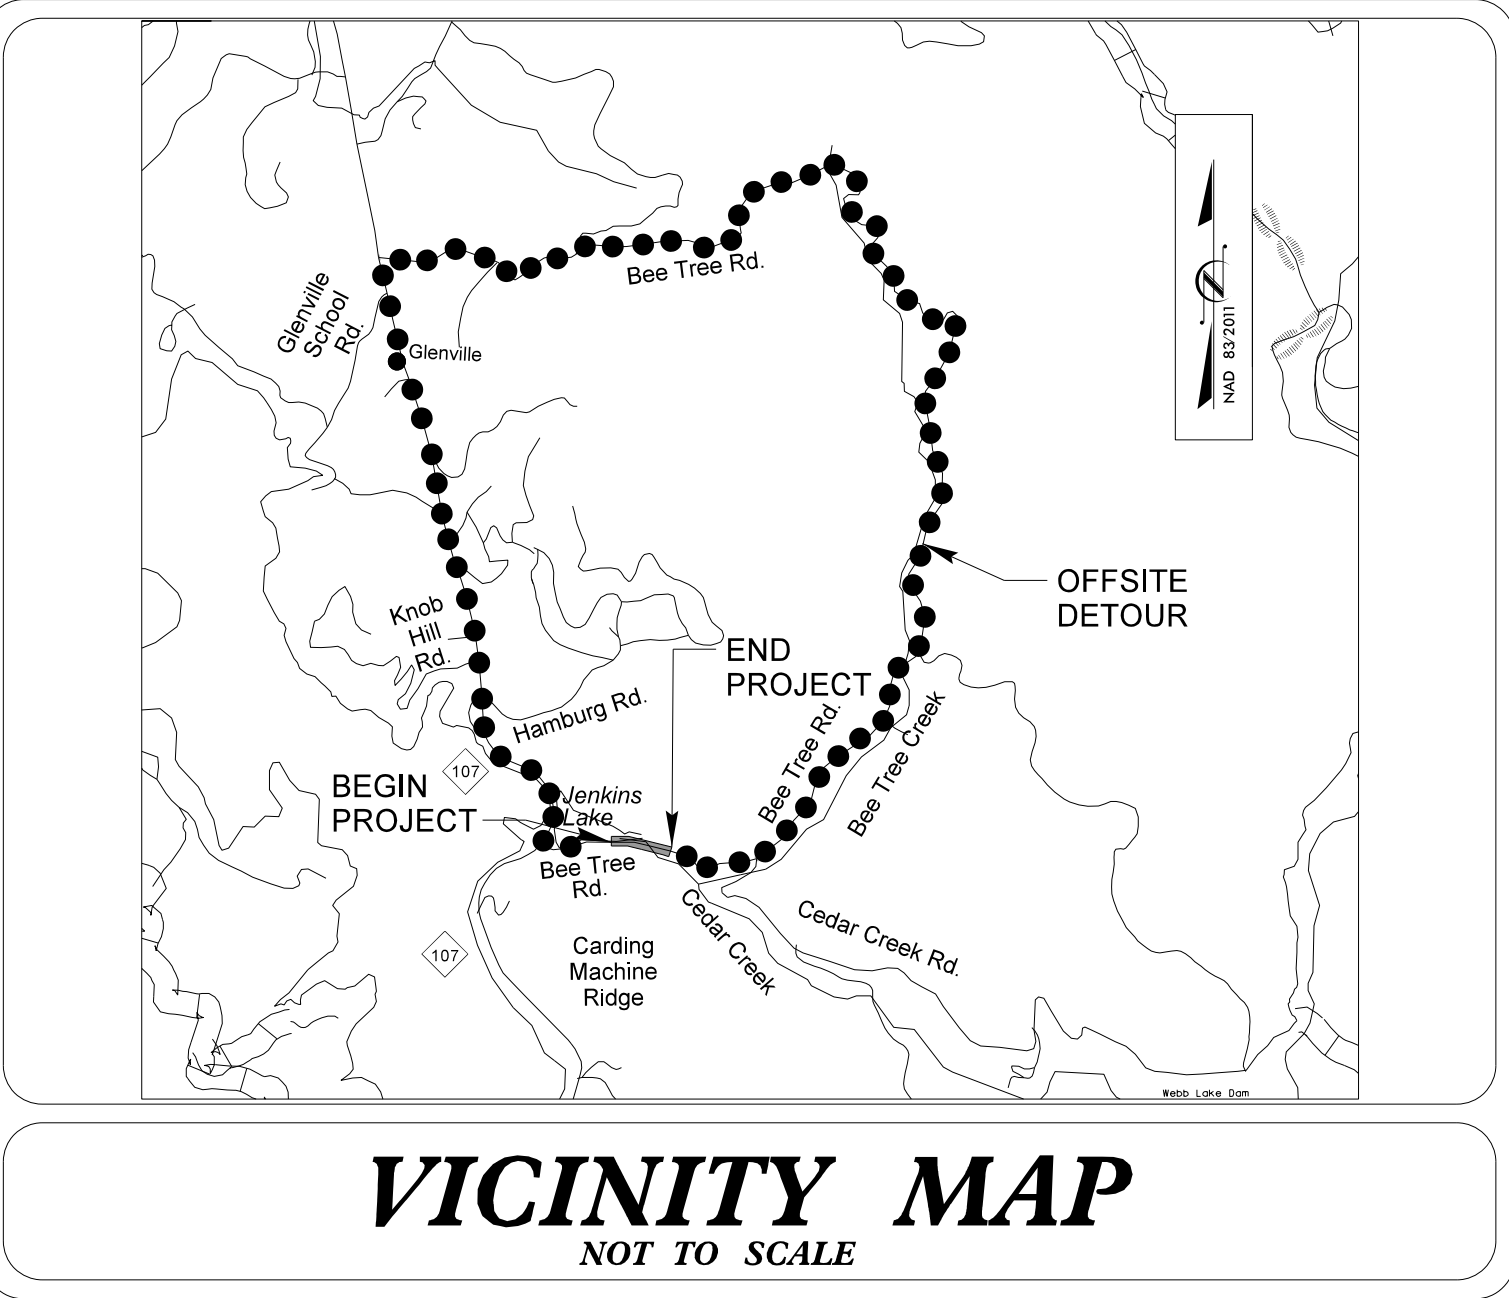

STATE OF NORTH CAROLINA
DIVISION OF HIGHWAYS
PLAN FOR PROPOSED
HIGHWAY EROSION CONTROL
JACKSON COUNTY

LOCATION: BRIDGE NO. 8 OVER CEDAR CREEK
ON SR 1120 (BEE TREE RD)

TYPE OF WORK: GRADING, DRAINAGE, PAVING, AND STRUCTURE

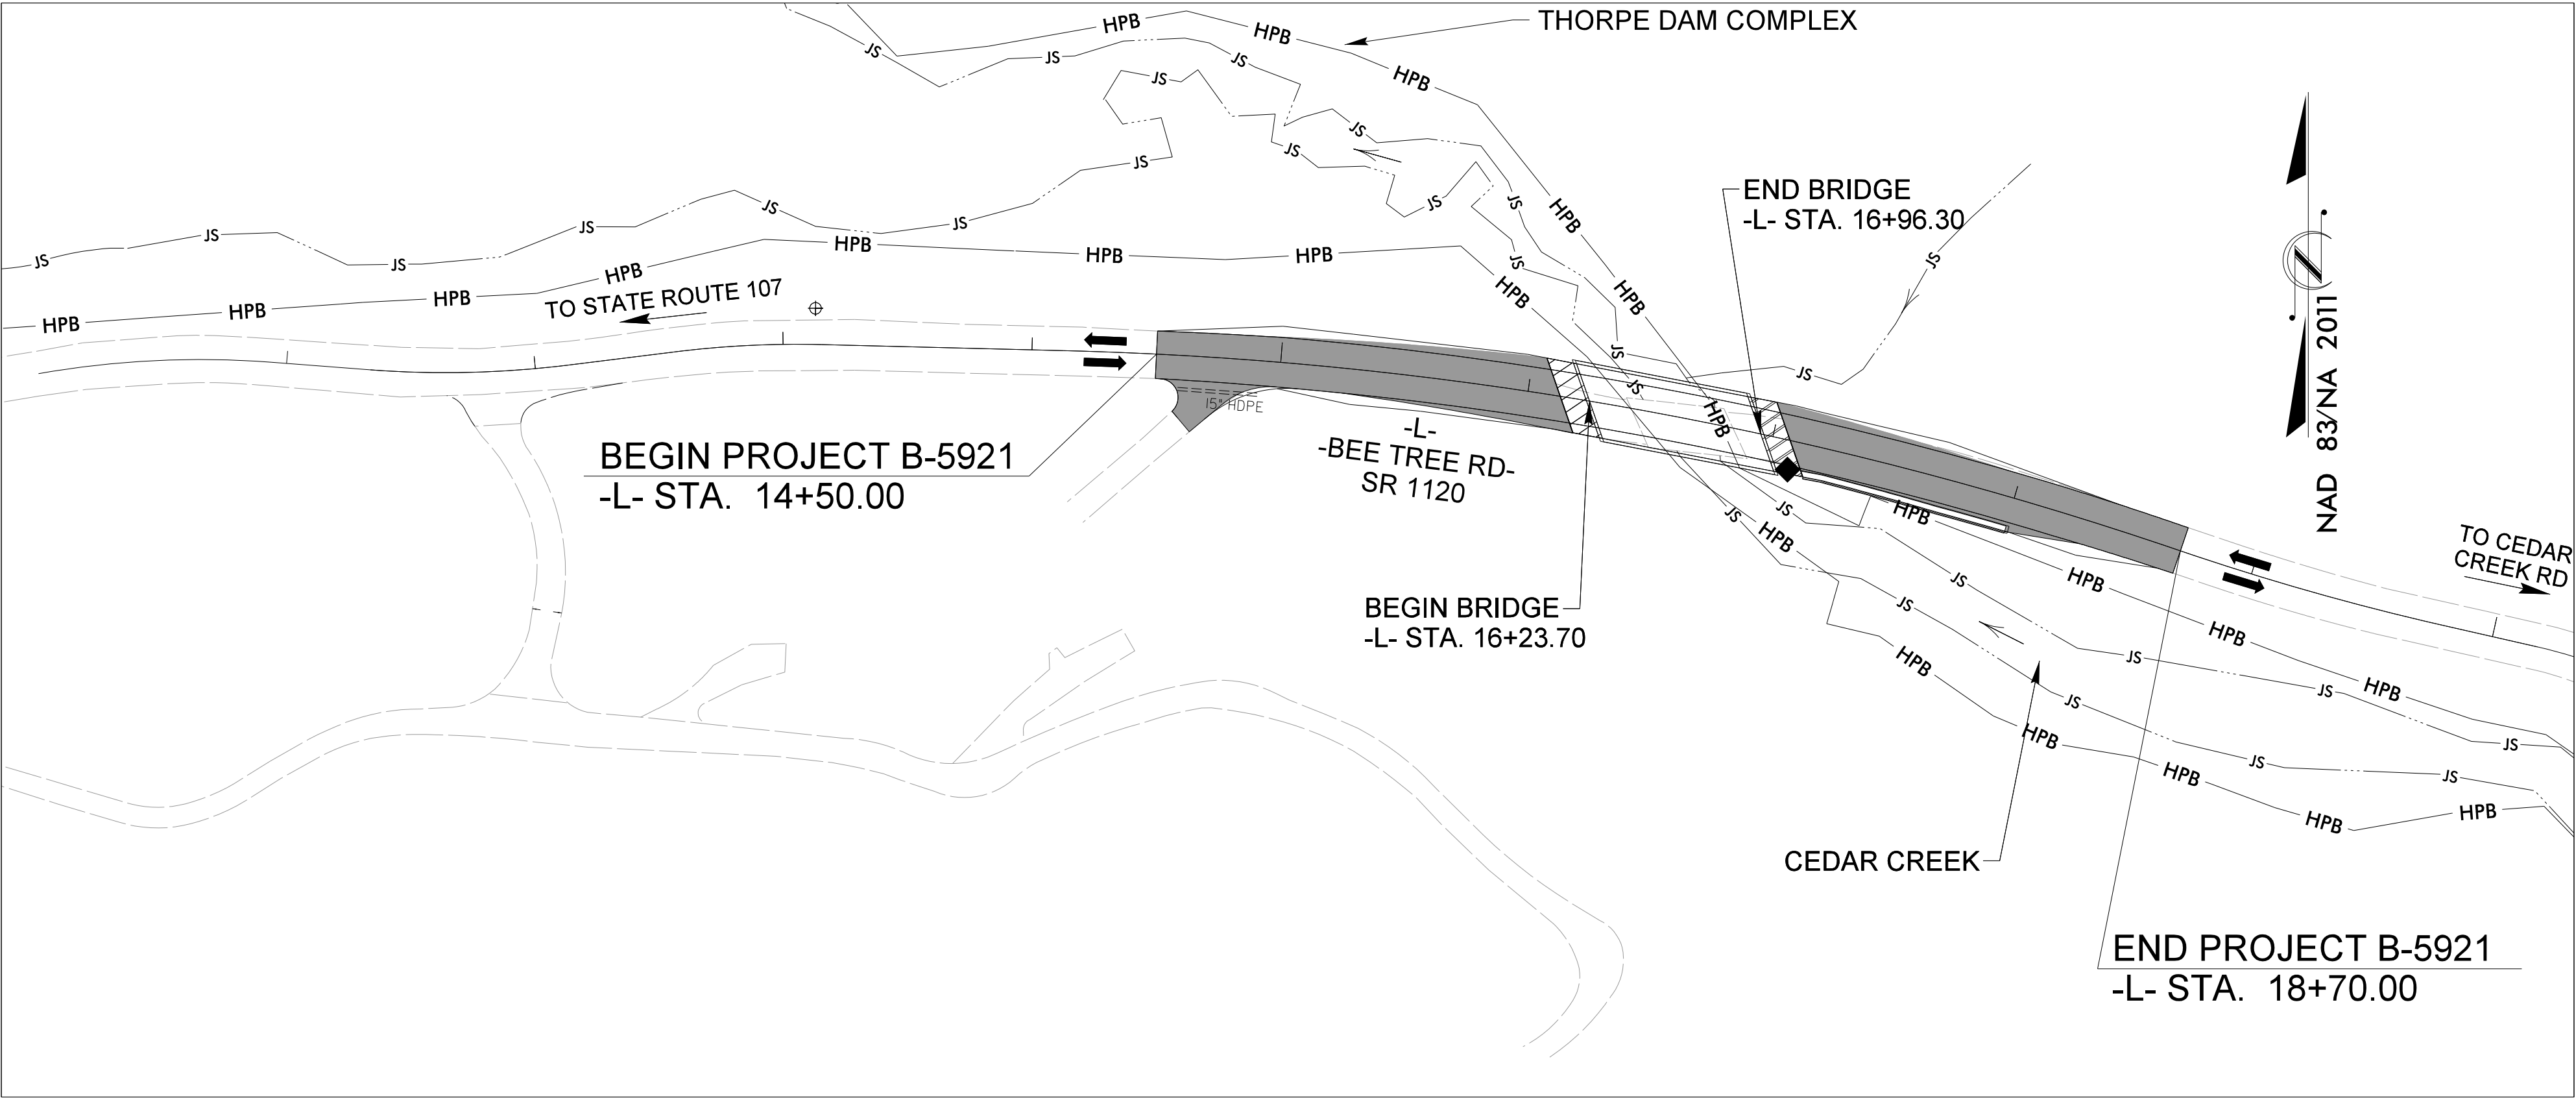


THIS PROJECT CONTAINS
EROSION CONTROL PLANS
FOR CLEARING AND
GRUBBING PHASE OF
CONSTRUCTION.

THIS PROJECT HAS
BEEN DESIGNED TO
SENSITIVE WATERSHED
STANDARDS.

ENVIRONMENTALLY
SENSITIVE AREA(S) EXIST
ON THIS PROJECT

Refer To E. C. Special Provisions
for Special Considerations.

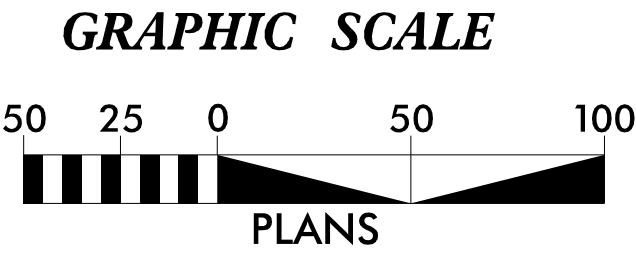

THESE EROSION AND SEDIMENT CONTROL PLANS COMPLY
WITH THE REGULATIONS SET FORTH BY THE
NCG-010000 GENERAL STORMWATER CONSTRUCTION PERMIT
ISSUED BY THE NORTH CAROLINA DEPARTMENT OF ENVIRONMENTAL
QUALITY DIVISION OF ENERGY, MINERAL, AND LAND RESOURCES.

Prepared in the office of:
NV5
8514 McAlpine Park Drive, Suite 135
Charlotte, NC 28211
2024 STANDARD SPECIFICATIONS
Designed by:
WILL J. WEATHERSBEE 3161
NAME LEVEL III CERTIFICATION NO.

Roadway Standard Drawings

The "Roadway Standard Drawings"- Roadway Design Unit - N. C. Department of Transportation - Raleigh, N. C., dated January 2024 and the latest revision thereto are applicable to this project and by reference hereby are considered a part of these plans.