


TIP PROJECT: B-5921

CONTRACT: DN01145

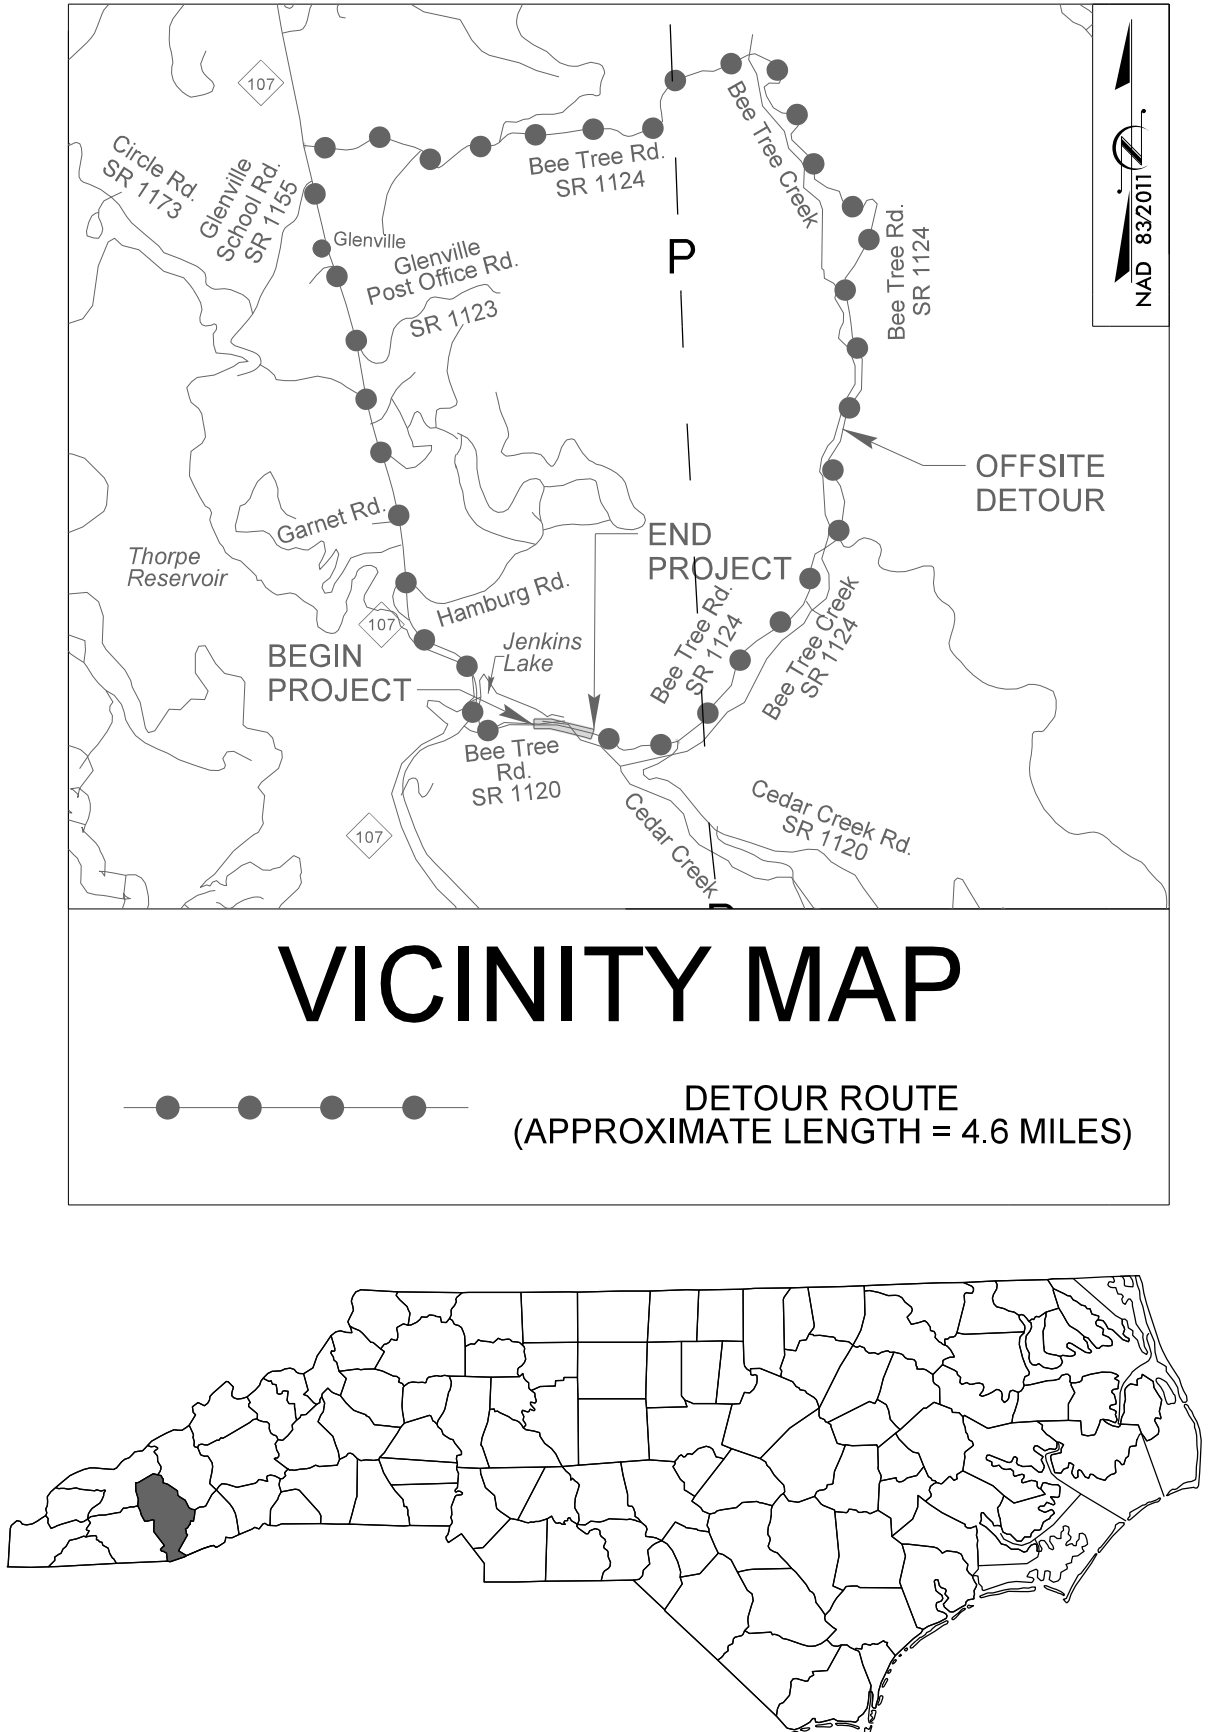

STATE OF NORTH CAROLINA
DIVISION OF HIGHWAYS




UTILITIES BY OTHERS PLANS
JACKSON COUNTY

LOCATION: BRIDGE NO. 8 OVER CEDAR CREEK
ON SR 1120 (BEE TREE RD)

TYPE OF WORK: TELECOM RELOCATIONS

T.I.P. NO.	SHEET NO.
B-5921	UO-1


NOTE:
ALL UTILITY WORK SHOWN ON THIS SHEET IS DONE BY OTHERS.
NO PAYMENT WILL BE MADE TO THE CONTRACTOR FOR UTILITY WORK SHOWN ON THIS SHEET.

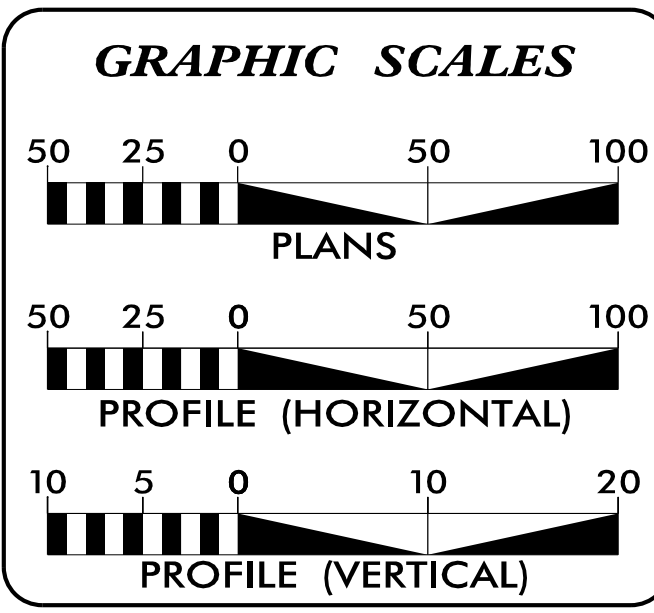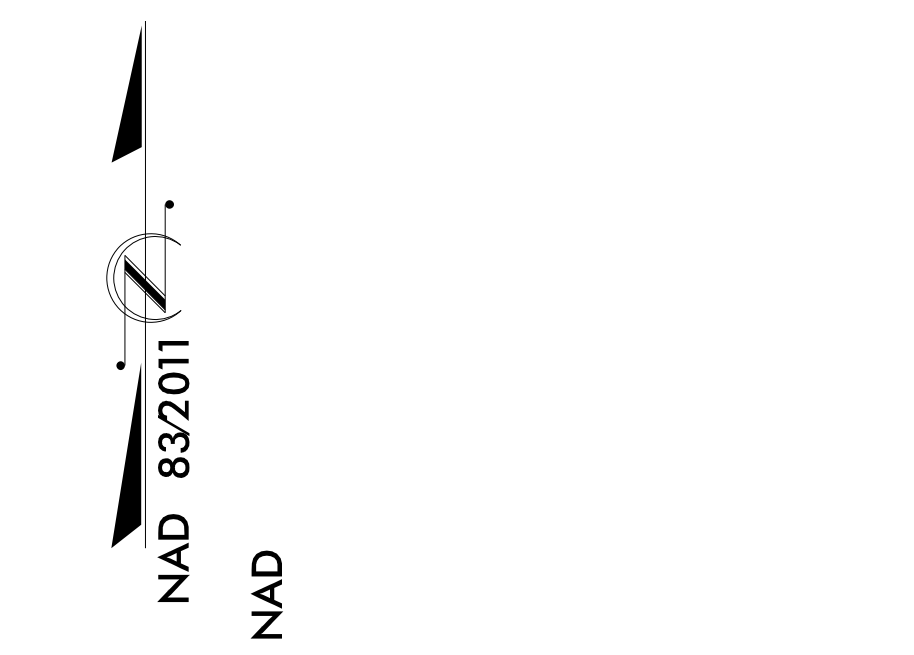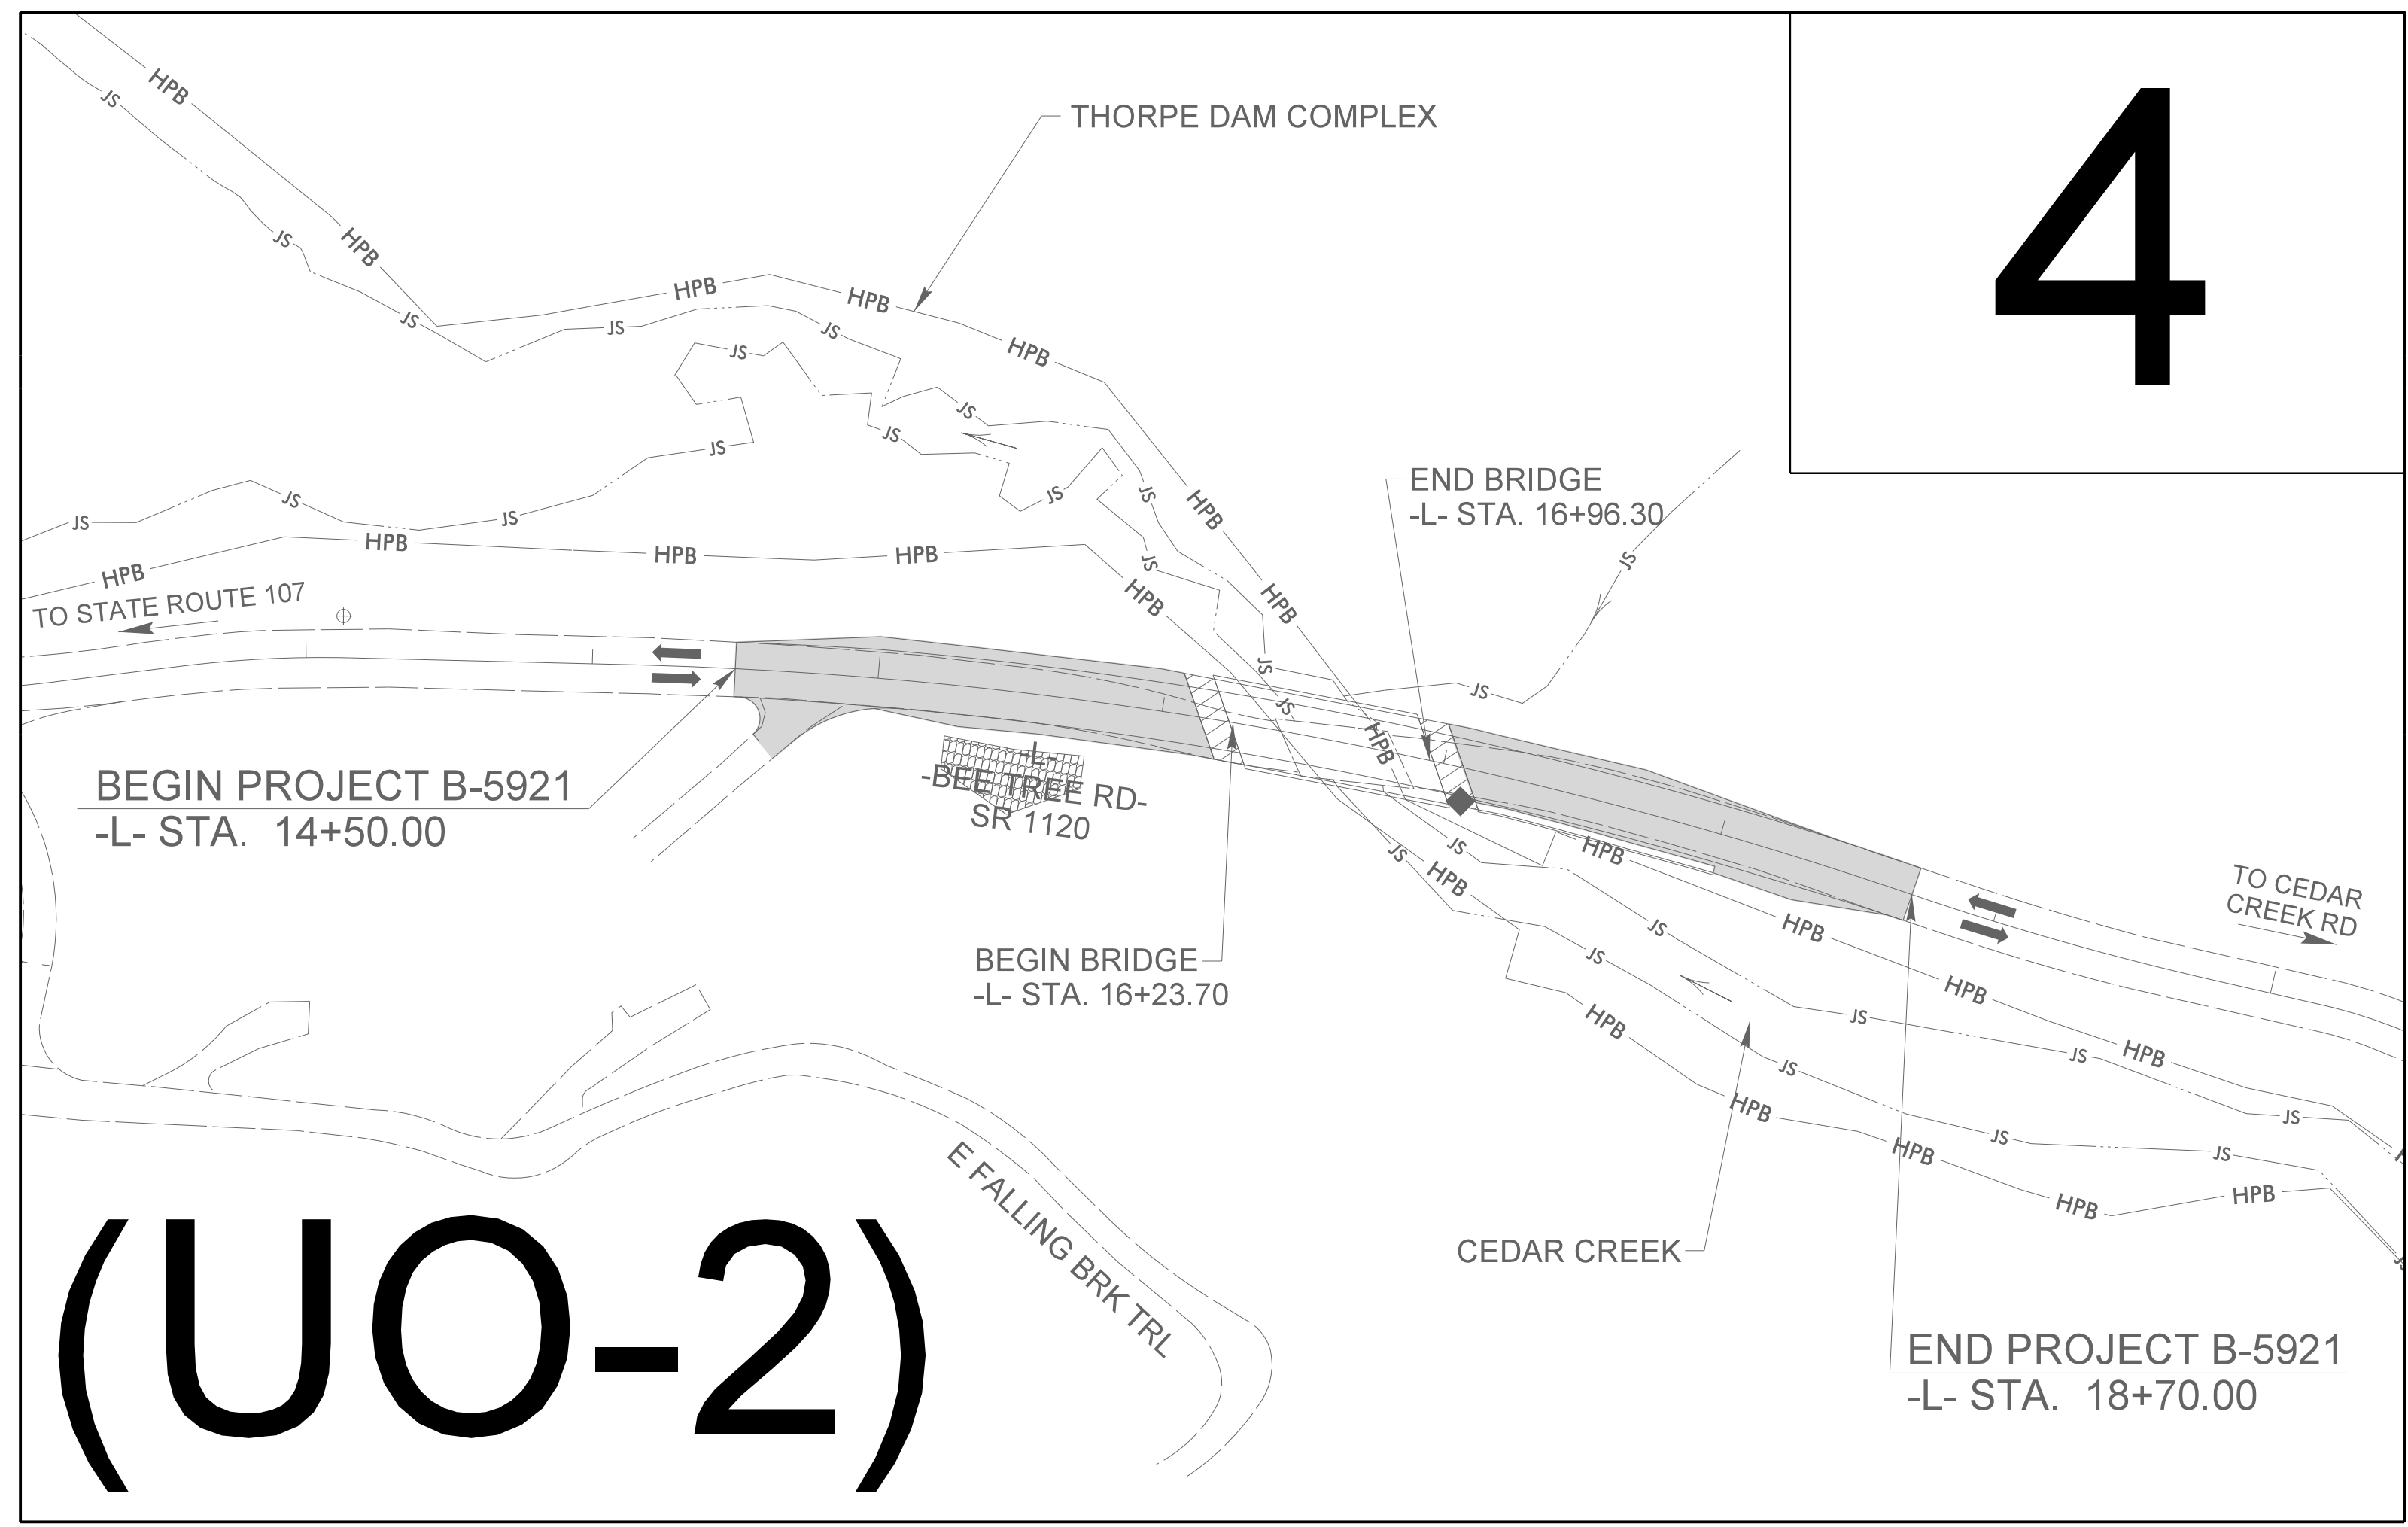

INDEX OF SHEETS	
SHEET NO.	DESCRIPTION
UO-1	TITLE SHEET
UO-2	UBO PLAN SHEET

UTILITY OWNERS WITH CONFLICTS
(A) TELECOM - FRONTIER


PREPARED IN THE OFFICE OF:

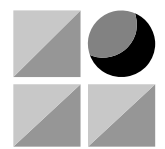

HINDE
ENGINEERING

License No. C-2639
10020 Monroe Road, Suite 280 Matthews, NC 28105
(704) 814-4407

Clint L. Stevens, PE	UTILITY COORDINATION PROJECT MANAGER
Kevin S. Hinde, PE	PROJECT UTILITY COORDINATOR
James N. Arnold	PROJECT UTILITY DESIGNER

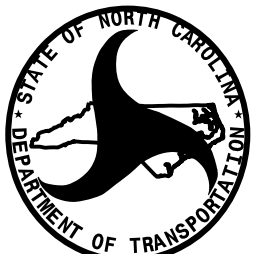

DIVISION OF HIGHWAYS
DIVISION 14

253 WEBSTER RD.
SYLVA, NC 28779
PHONE (828) 586-2141
FAX (828) 586-4043

Robert Golding	DIVISION UTILITY ENGINEER
Lynn Kieselhorst	DIVISION UTILITY COORDINATOR
Zack Schuler	DIVISION BRIDGE PROGRAM MANAGER