



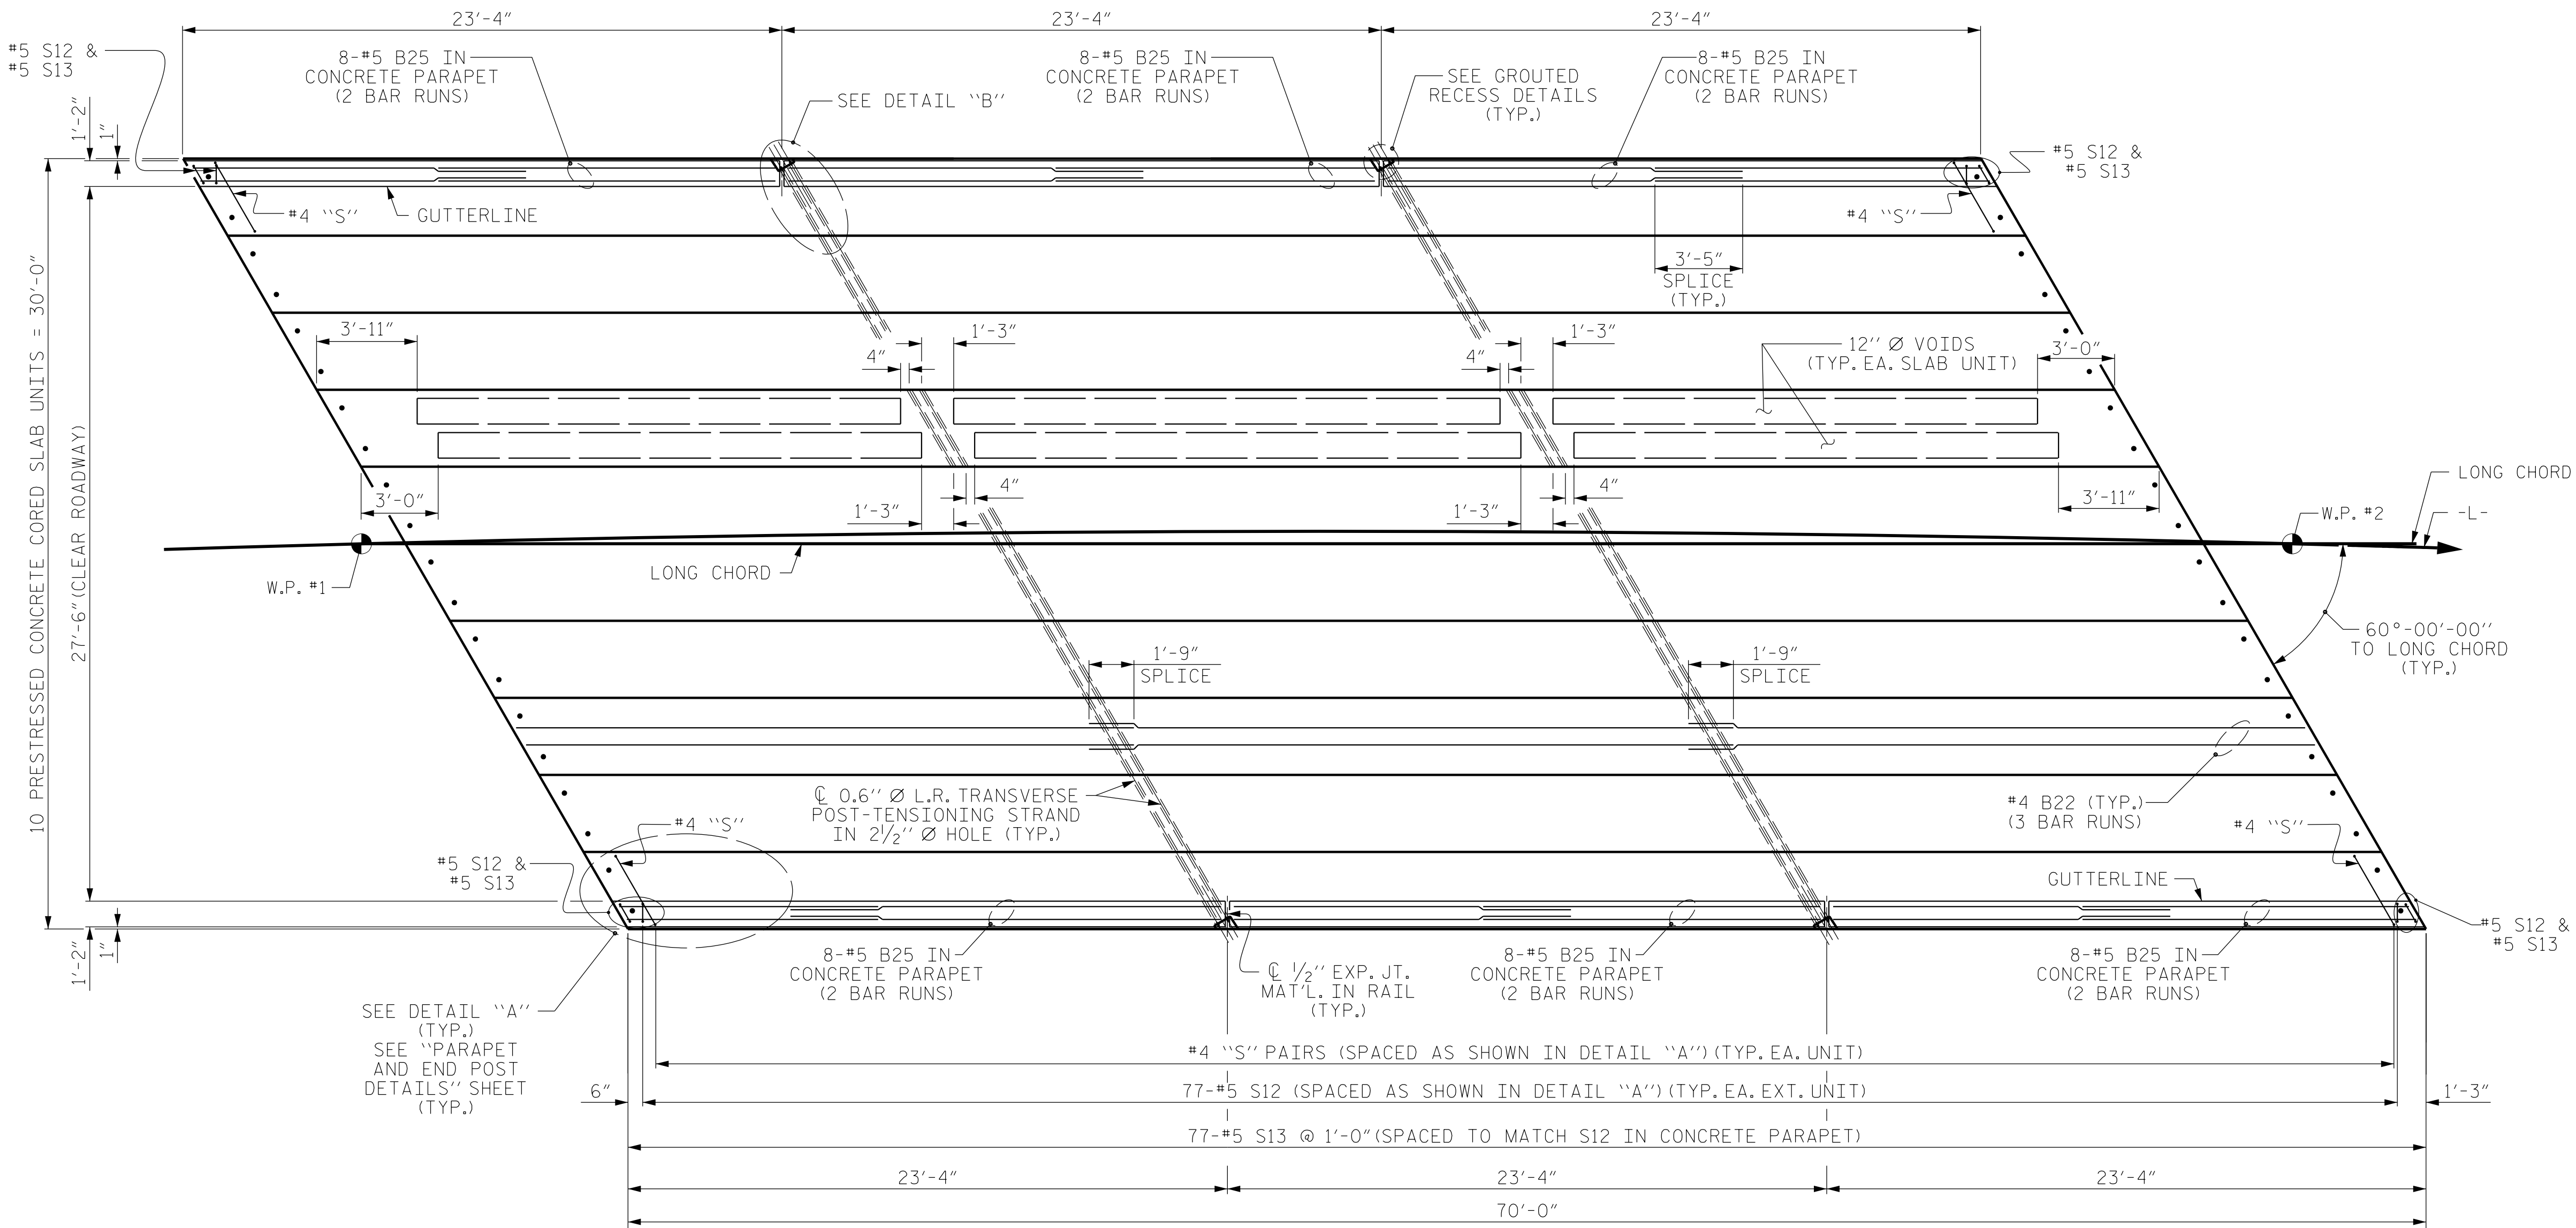


PLAN OF UNIT

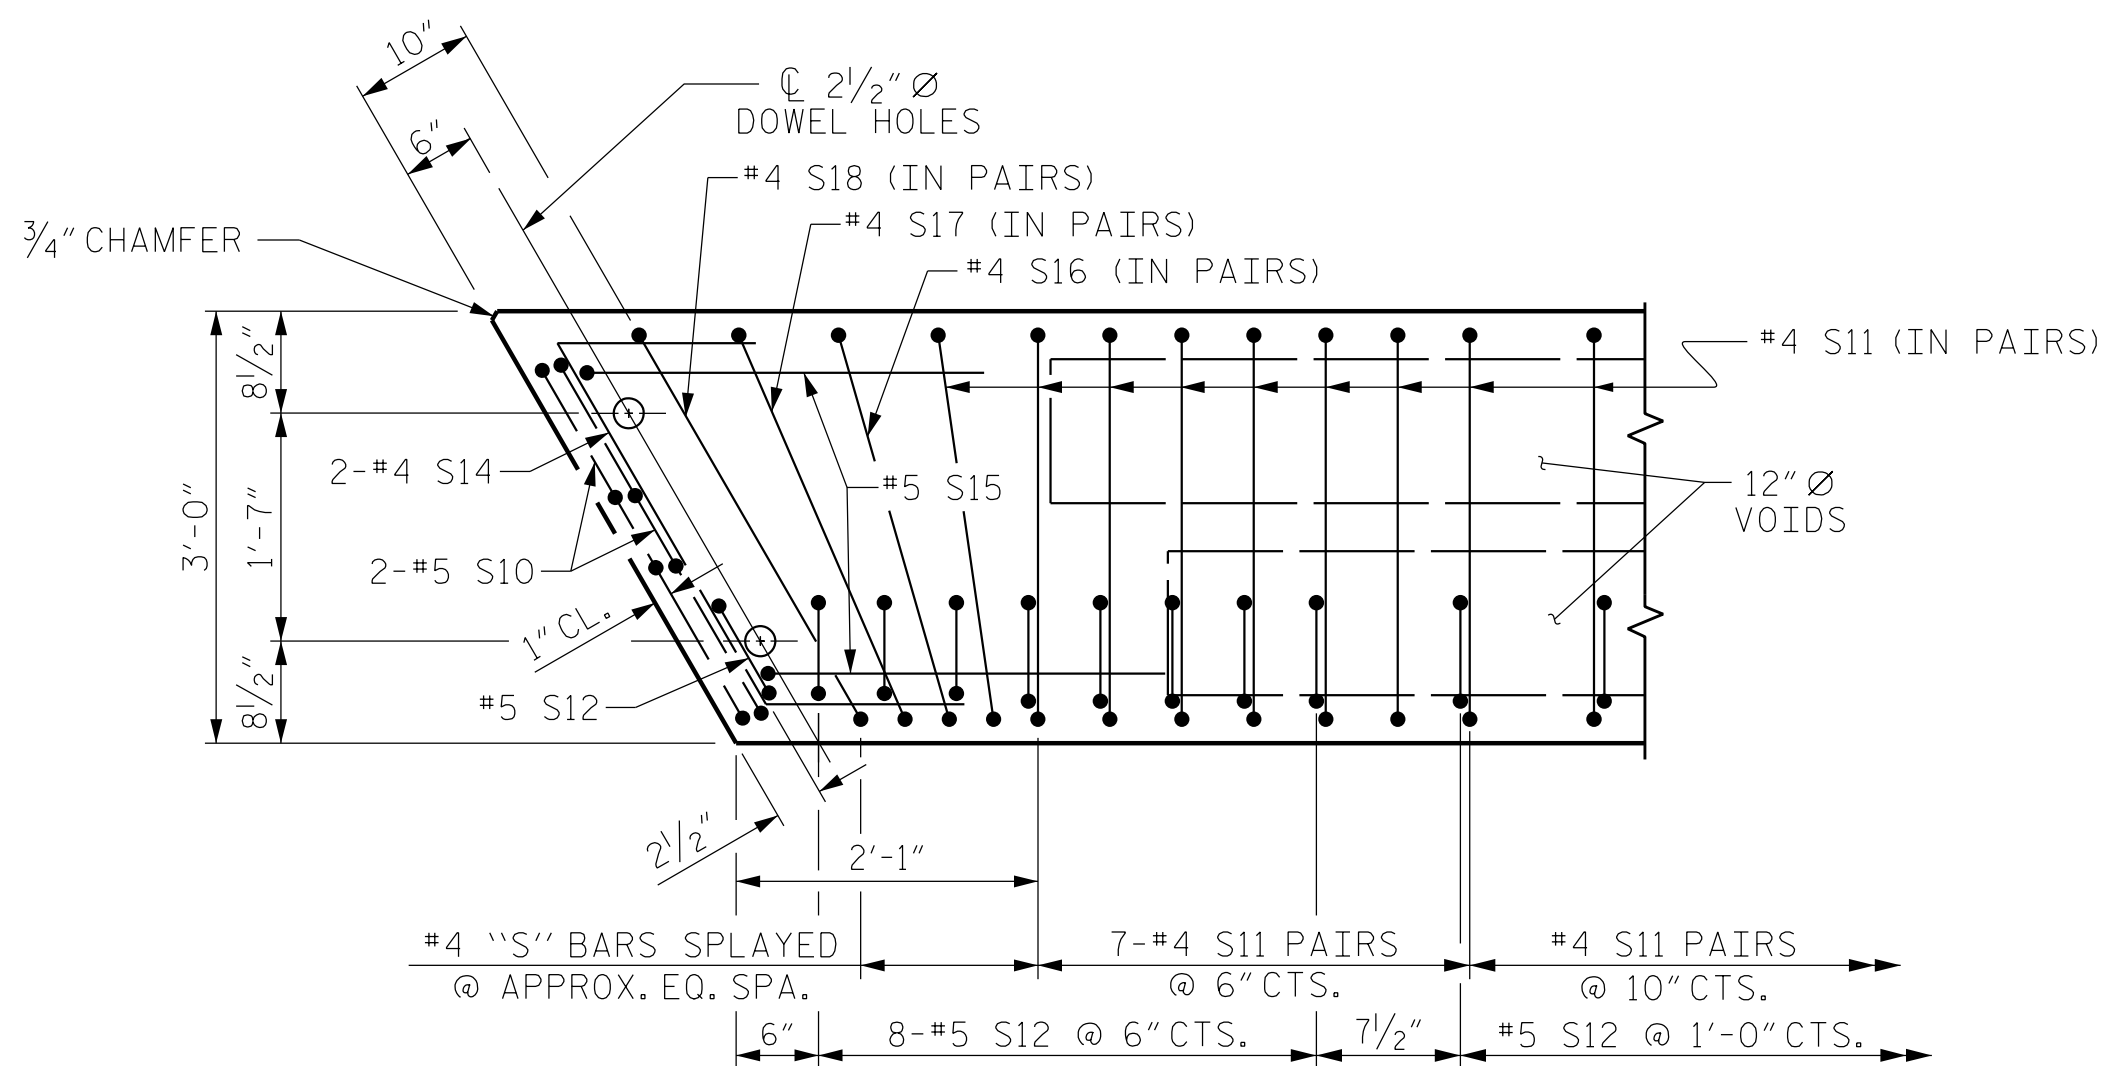

DETAIL "A"

(SIMILAR EACH END OF UNIT)
NOTE: EXTERIOR UNIT SHOWN - INTERIOR
UNIT SIMILAR EXCEPT OMIT #5 S12 BARS.

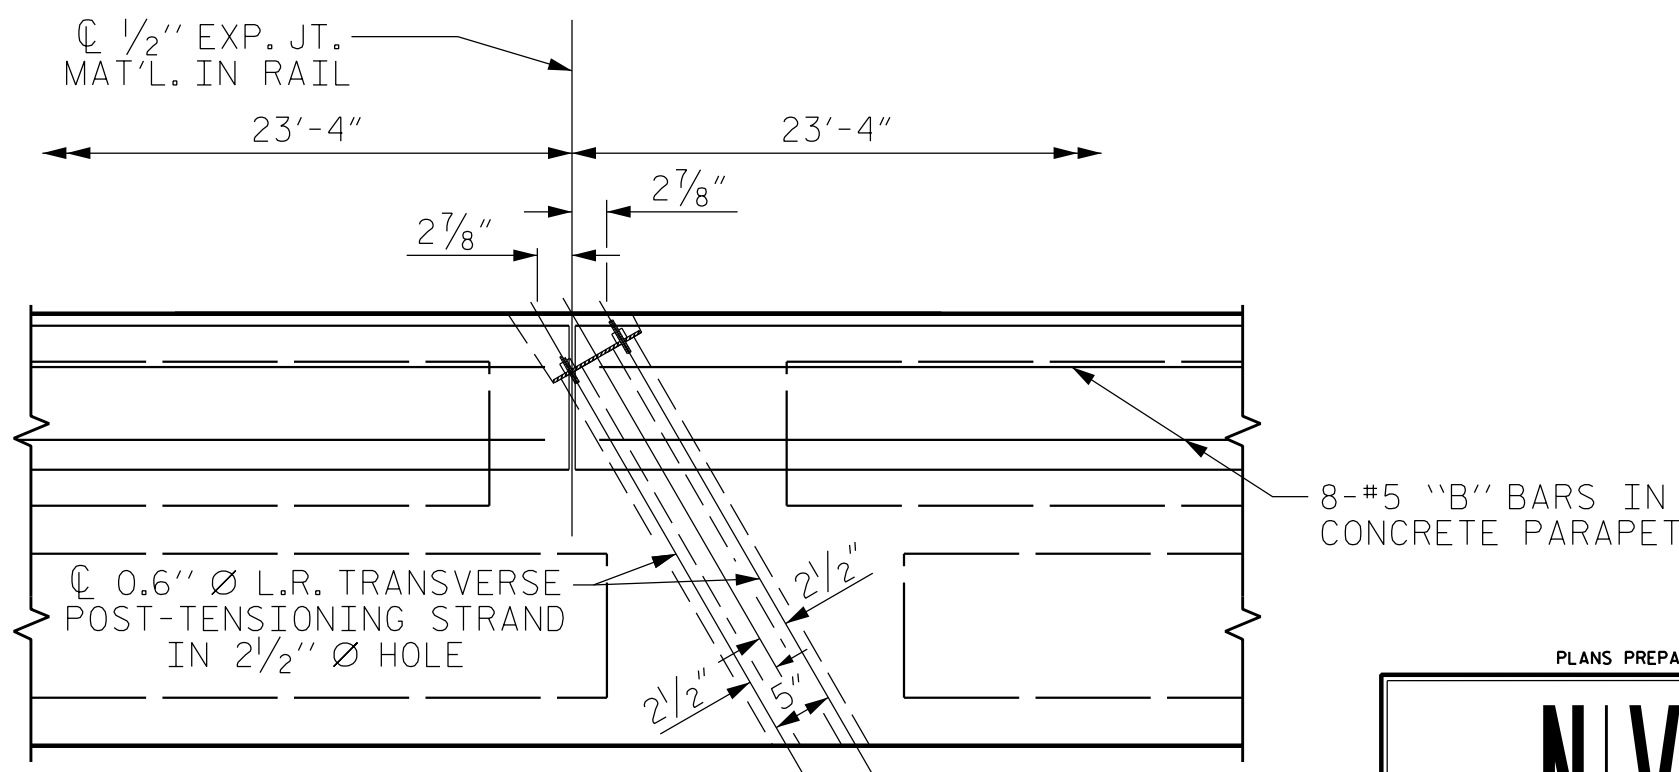


DETAIL "B"

#4 S11 BARS MAY BE SHIFTED AS NECESSARY
TO MAINTAIN 1" CLEAR TO GROUDED RECESS AND
2 1/2" Ø TRANSVERSE POST-TENSIONING STRAND HOLES



Signed by: *Jacob M. Davis*
11/11/2025 | 12:04 PM PST

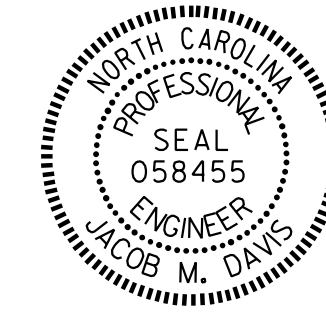

PROJECT NO. B-5921
JACKSON COUNTY
STATION: 16+60.00 -L-

SHEET 2 OF 3

STATE OF NORTH CAROLINA
DEPARTMENT OF TRANSPORTATION
RALEIGH
PLAN OF 70' UNIT
27'-6" CLEAR ROADWAY
60° SKEW

REVISIONS						SHEET NO.
NO.	BY:	DATE:	NO.	BY:	DATE:	S-8
1			3			TOTAL SHEETS
2			4			20

STD. NO. 24PCS_30_60S_70L

DESIGN ENGINEER OF RECORD: R. C. LARSON	DATE: 6/24
ASSEMBLED BY: J. M. DAVIS	DATE: 6/24
CHECKED BY: R. C. LARSON	DATE: 6/24
DRAWN BY: MAA 6/10	REV. 12/5/11 MAA/AAC
CHECKED BY: MKT 7/10	REV. 8/14 MAA/TMG