



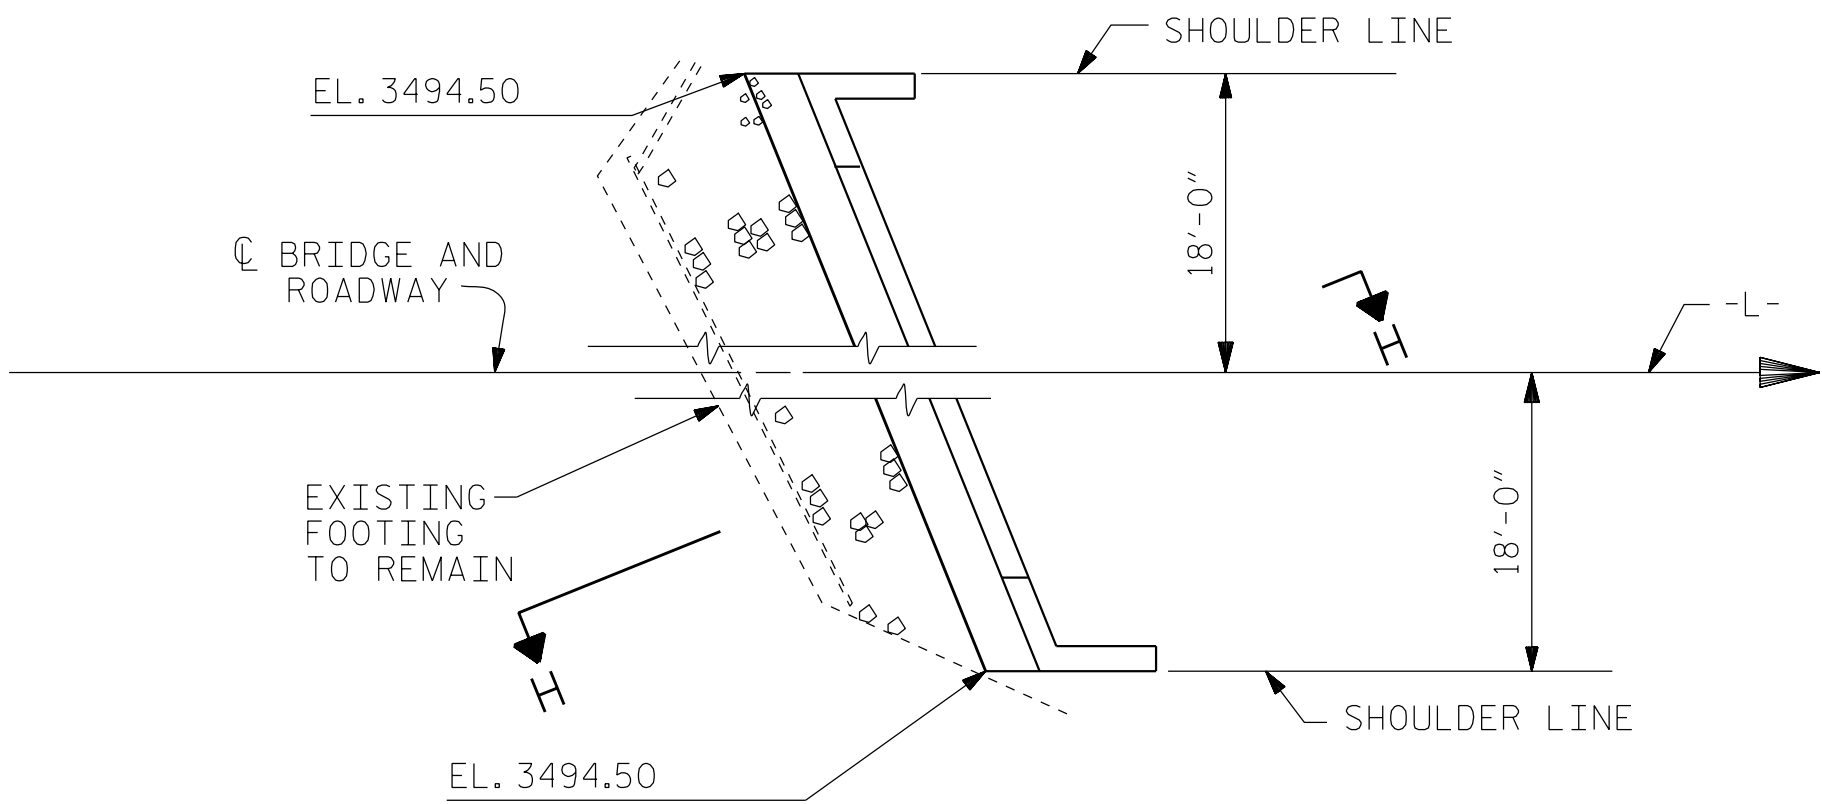

BERM RIP RAPPED

ESTIMATED QUANTITIES		
BRIDGE @ STA. 16+60.00 -L-	RIP RAP CLASS II (2'-0" THICK)	GEOTEXTILE FOR DRAINAGE
	TONS	SQUARE YARDS
END BENT 1	-	-
END BENT 2	30	33

* NO RIP RAP REQUIRED @ END BENT No. 1
UNLESS REQUIRED BY THE ENGINEER

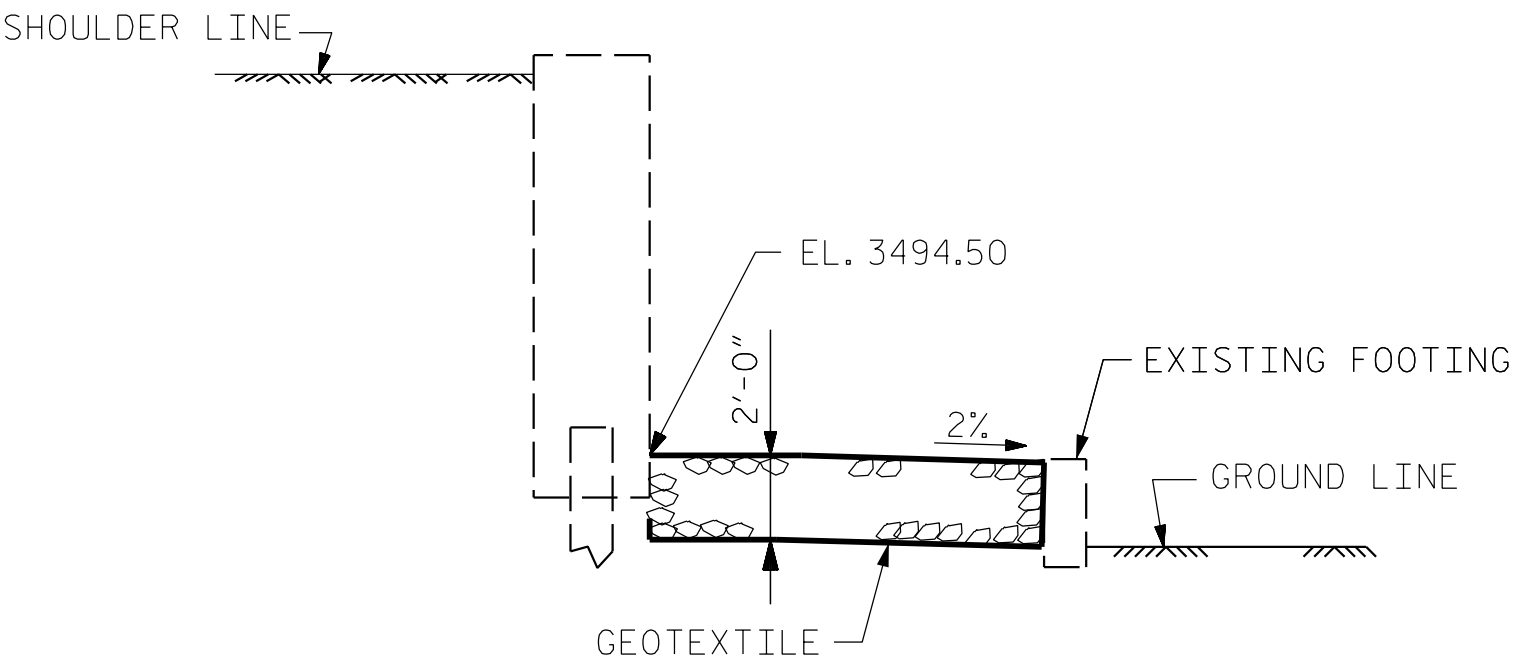

SECTION H-H

PROJECT NO. B-5921
JACKSON COUNTY
STATION: 16+60.00 -L-

DESIGN ENGINEER OF RECORD: R. C. LARSON		DATE : 6/24
ASSEMBLED BY : J. M. DAVIS		DATE : 6/24
CHECKED BY : R. C. LARSON		DATE : 6/24
DRAWN BY : REK 1/84	REV. 10/1/II	MAA/GM
CHECKED BY : RDU 1/84	REV. 12/21/III	MAA/GM
	REV. 12/17	MAA/THC

11/11/2025
R:\Structures\Final Drawings\401_037_B5921.SMU_RR01_019_490008.dgn
1:50:29 PM



Signed by:
Jacob M. Davis
11/11/2025 | 12:04 PM PST



DOCUMENT NOT CONSIDERED FINAL
UNLESS ALL SIGNATURES COMPLETED

STATE OF NORTH CAROLINA DEPARTMENT OF TRANSPORTATION RALEIGH					
STANDARD RIP RAP DETAILS					
REVISIONS					
NO.	BY:	DATE:	NO.	BY:	DATE:
1			3		
2			4		
SHEET NO. S-19					TOTAL SHEETS 20

STD. NO. RR1 (Sht 1)