


11/14/23

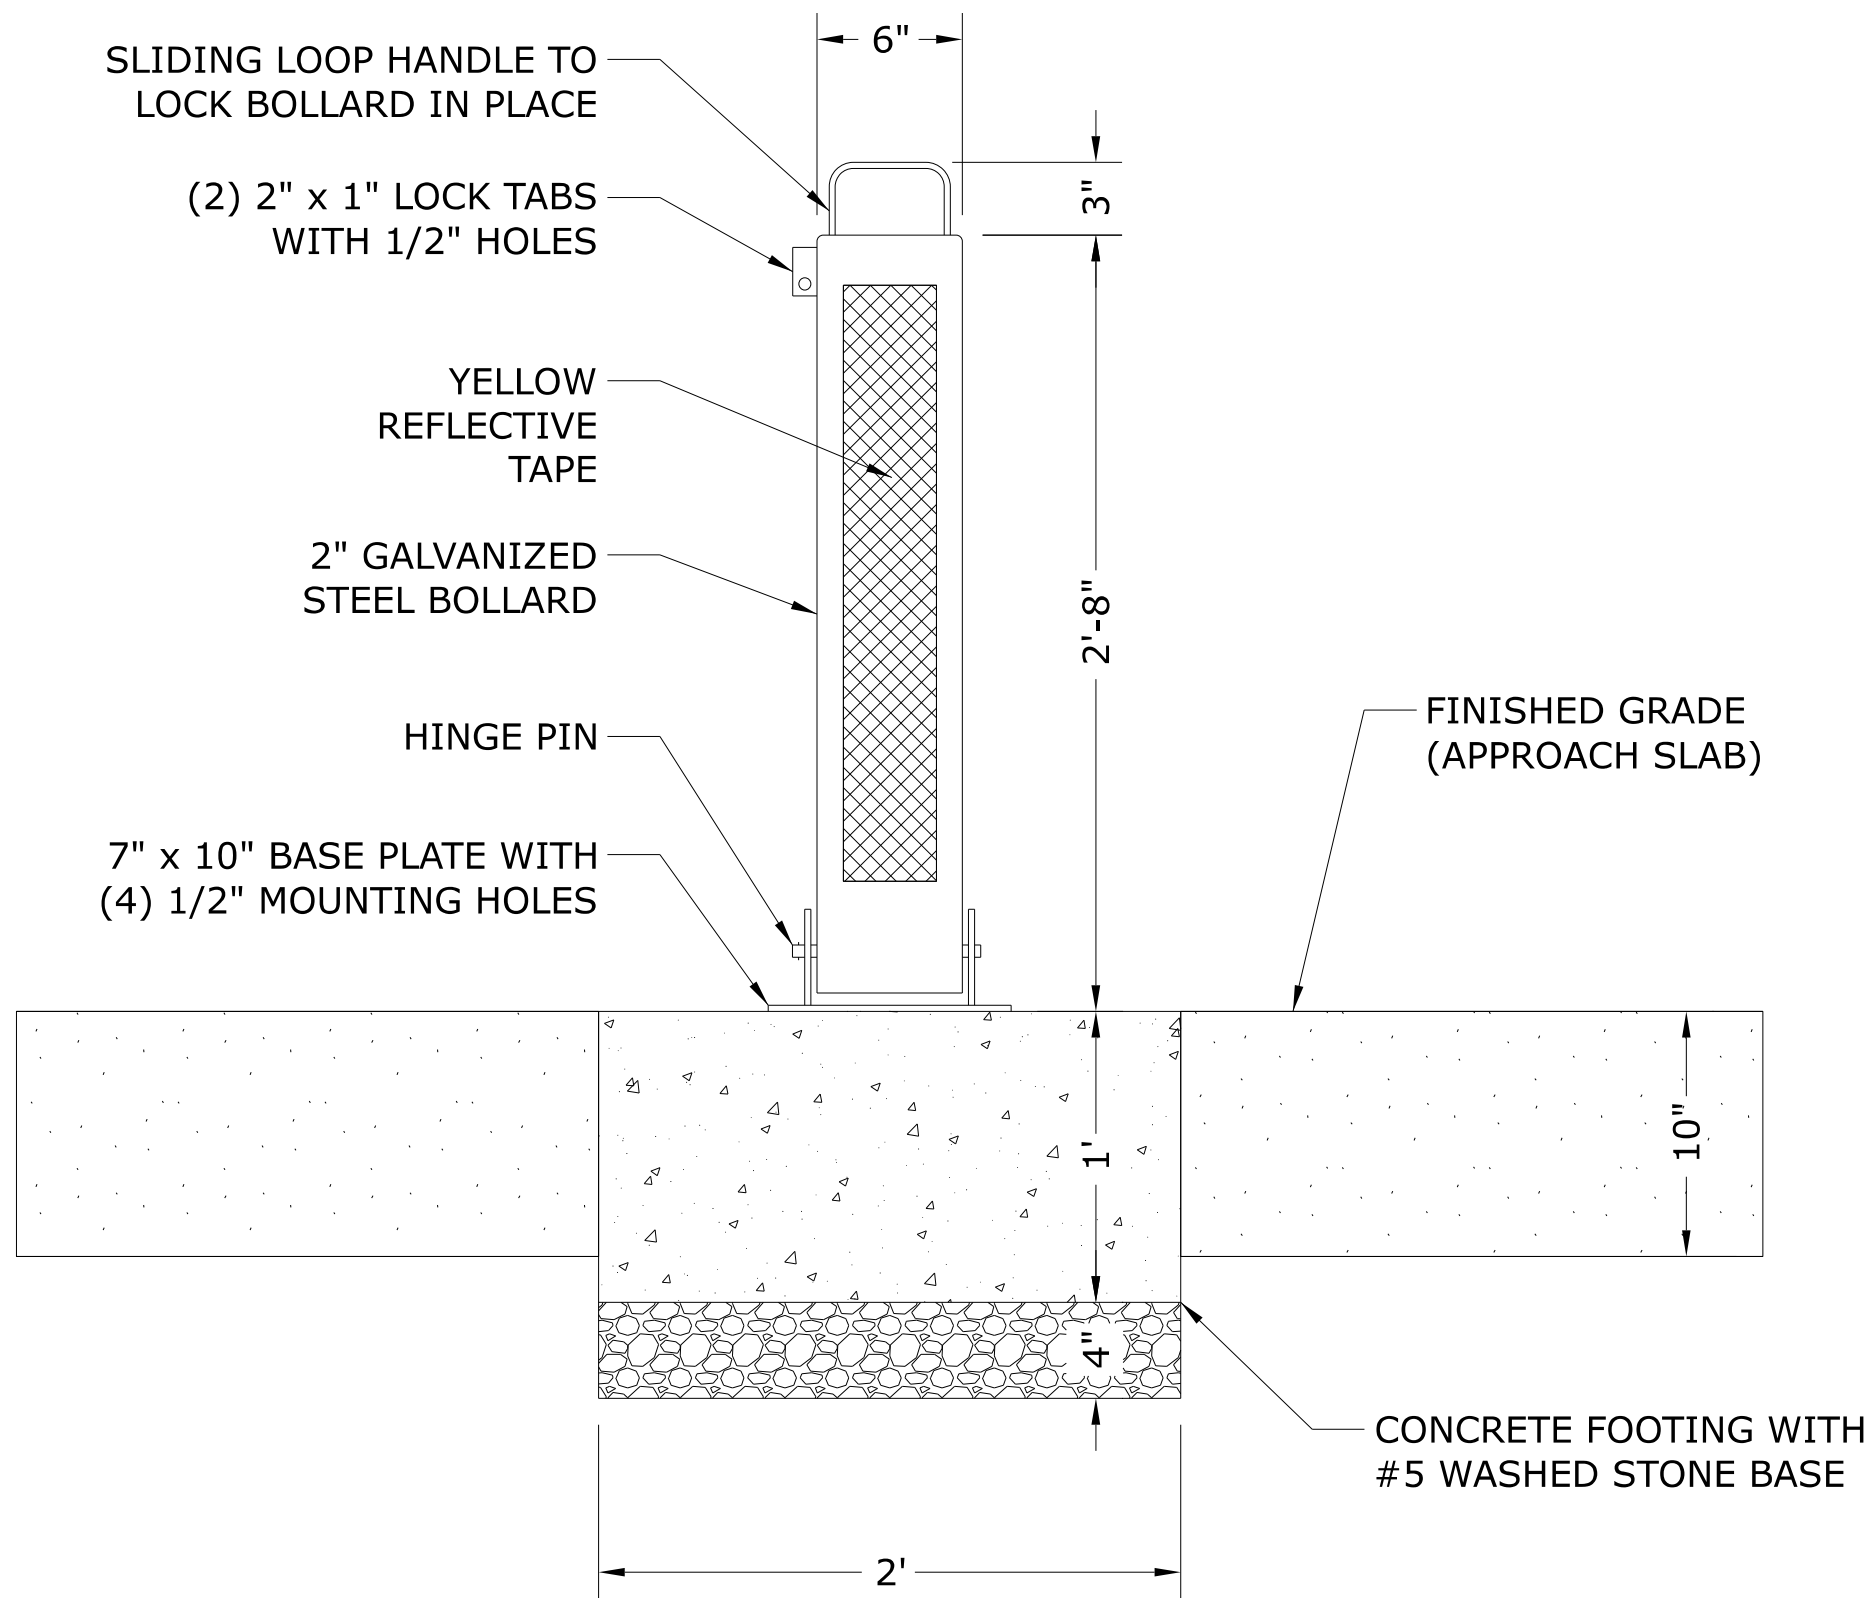

- NOTE:
1. BOLLARD WILL BE PROVIDED BY THE TOWN OF DILLSBORO, AND INSTALLED BY CONTRACTOR.
 2. YELLOW REFLECTIVE TAPE TO BE APPLIED ON BOTH SIDE OF BOLLARD
 3. CONCRETE FOOTING TO MEASURE 2'-0" x 2'-0" SQUARE.

1 COLLAPSIBLE BOLLARD DETAIL

NOT TO SCALE

BN-0003


2B-2

NORTH CAROLINA
DEPARTMENT OF TRANSPORTATION
JACKSON COUNTY



ROADWAY DESIGN UNIT

ROADWAY DESIGN
ENGINEER

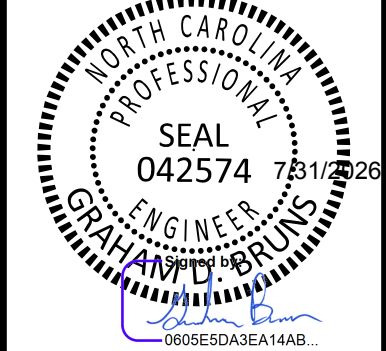

DOCUMENT NOT CONSIDERED FINAL
UNLESS ALL SIGNATURES COMPLETED

PREPARED BY



McADAMS
621 Hibernian Street Suite 500 Raleigh, NC 27603
N.C.E.E.L.S. License Number: C-0255

REVISIONS