
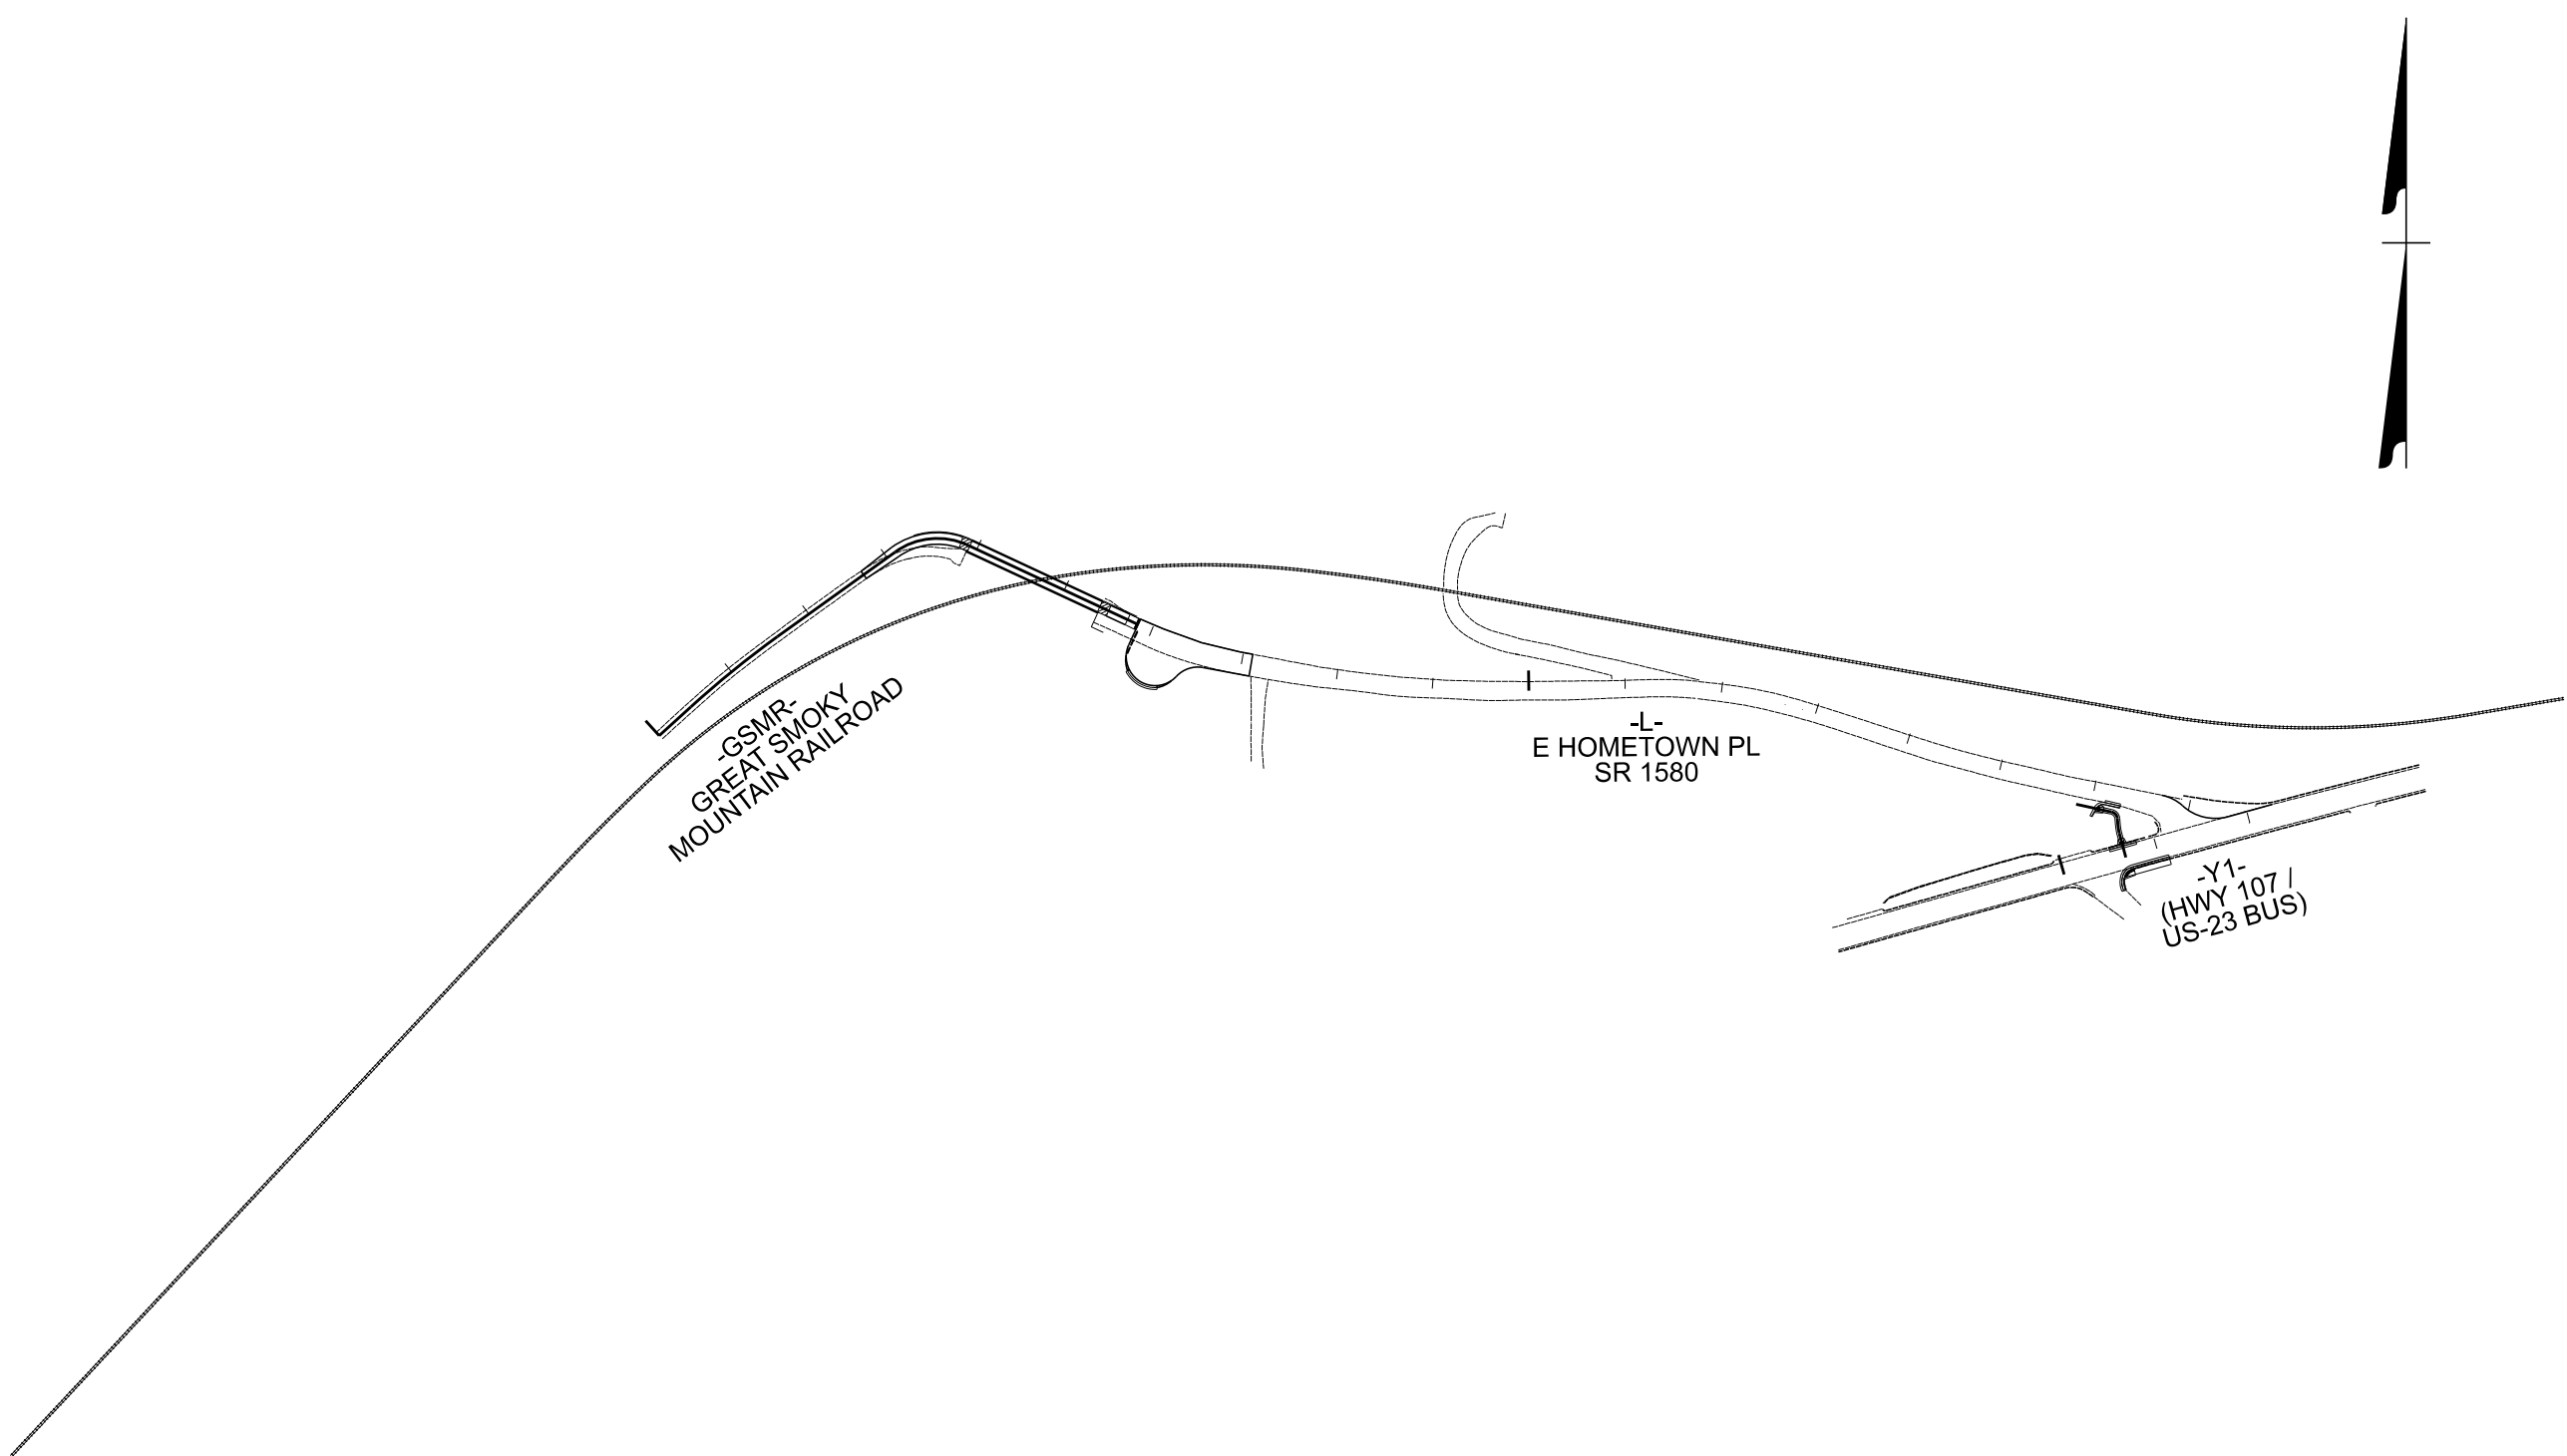


STATE OF NORTH CAROLINA
DIVISION OF HIGHWAYS

TRANSPORTATION MANAGEMENT PLAN
JACKSON COUNTY

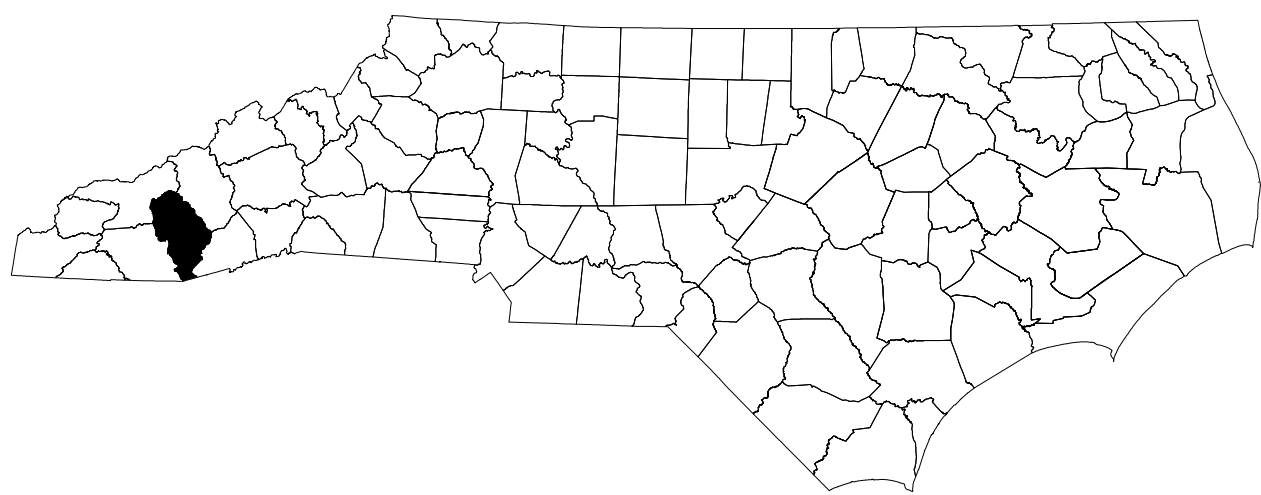


INDEX OF SHEETS

SHEET NO.	TITLE
TMP-1	TITLE SHEET, VICINITY MAP, AND INDEX OF SHEETS
TMP-1A	LIST OF APPLICABLE ROADWAY STANDARD DRAWINGS, AND LEGEND
TMP-1B	TRANSPORTATION OPERATIONS PLAN: (MANAGEMENT STRATEGIES, GENERAL NOTES, AND LOCAL NOTES)
TMP-1C	TEMPORARY TRAFFIC CONTROL PHASING NOTES
TMP-2	-L- ROAD CLOSURE

SHEET NO.
TMP-1

TIP PROJECT:
BN-0003

DOCUMENT NOT CONSIDERED FINAL
UNLESS ALL SIGNATURES COMPLETED

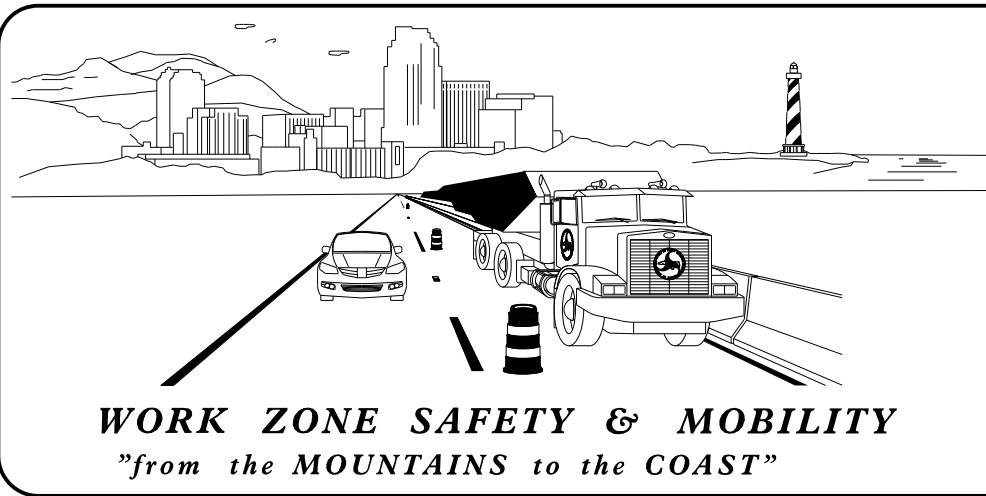


PLANS PREPARED BY:


LISA M. PODESWA, P.E.
PROJECT ENGINEER

ISAIAH SANDERS, EI
PROJECT DESIGN ENGINEER

NCDOT CONTACTS:

LONNIE WATKINS, P.E.
PROJECT ENGINEER

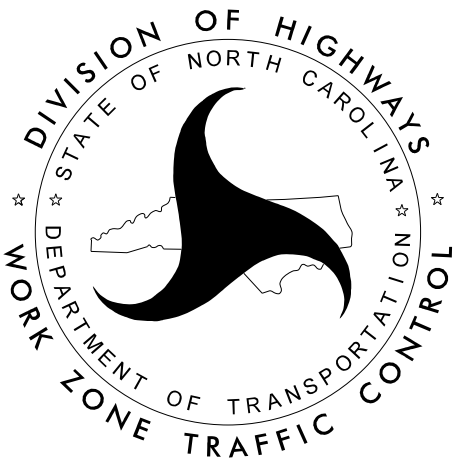

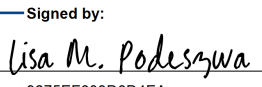APPROVED: 
DATE: 7/30/2026

SEAL

