



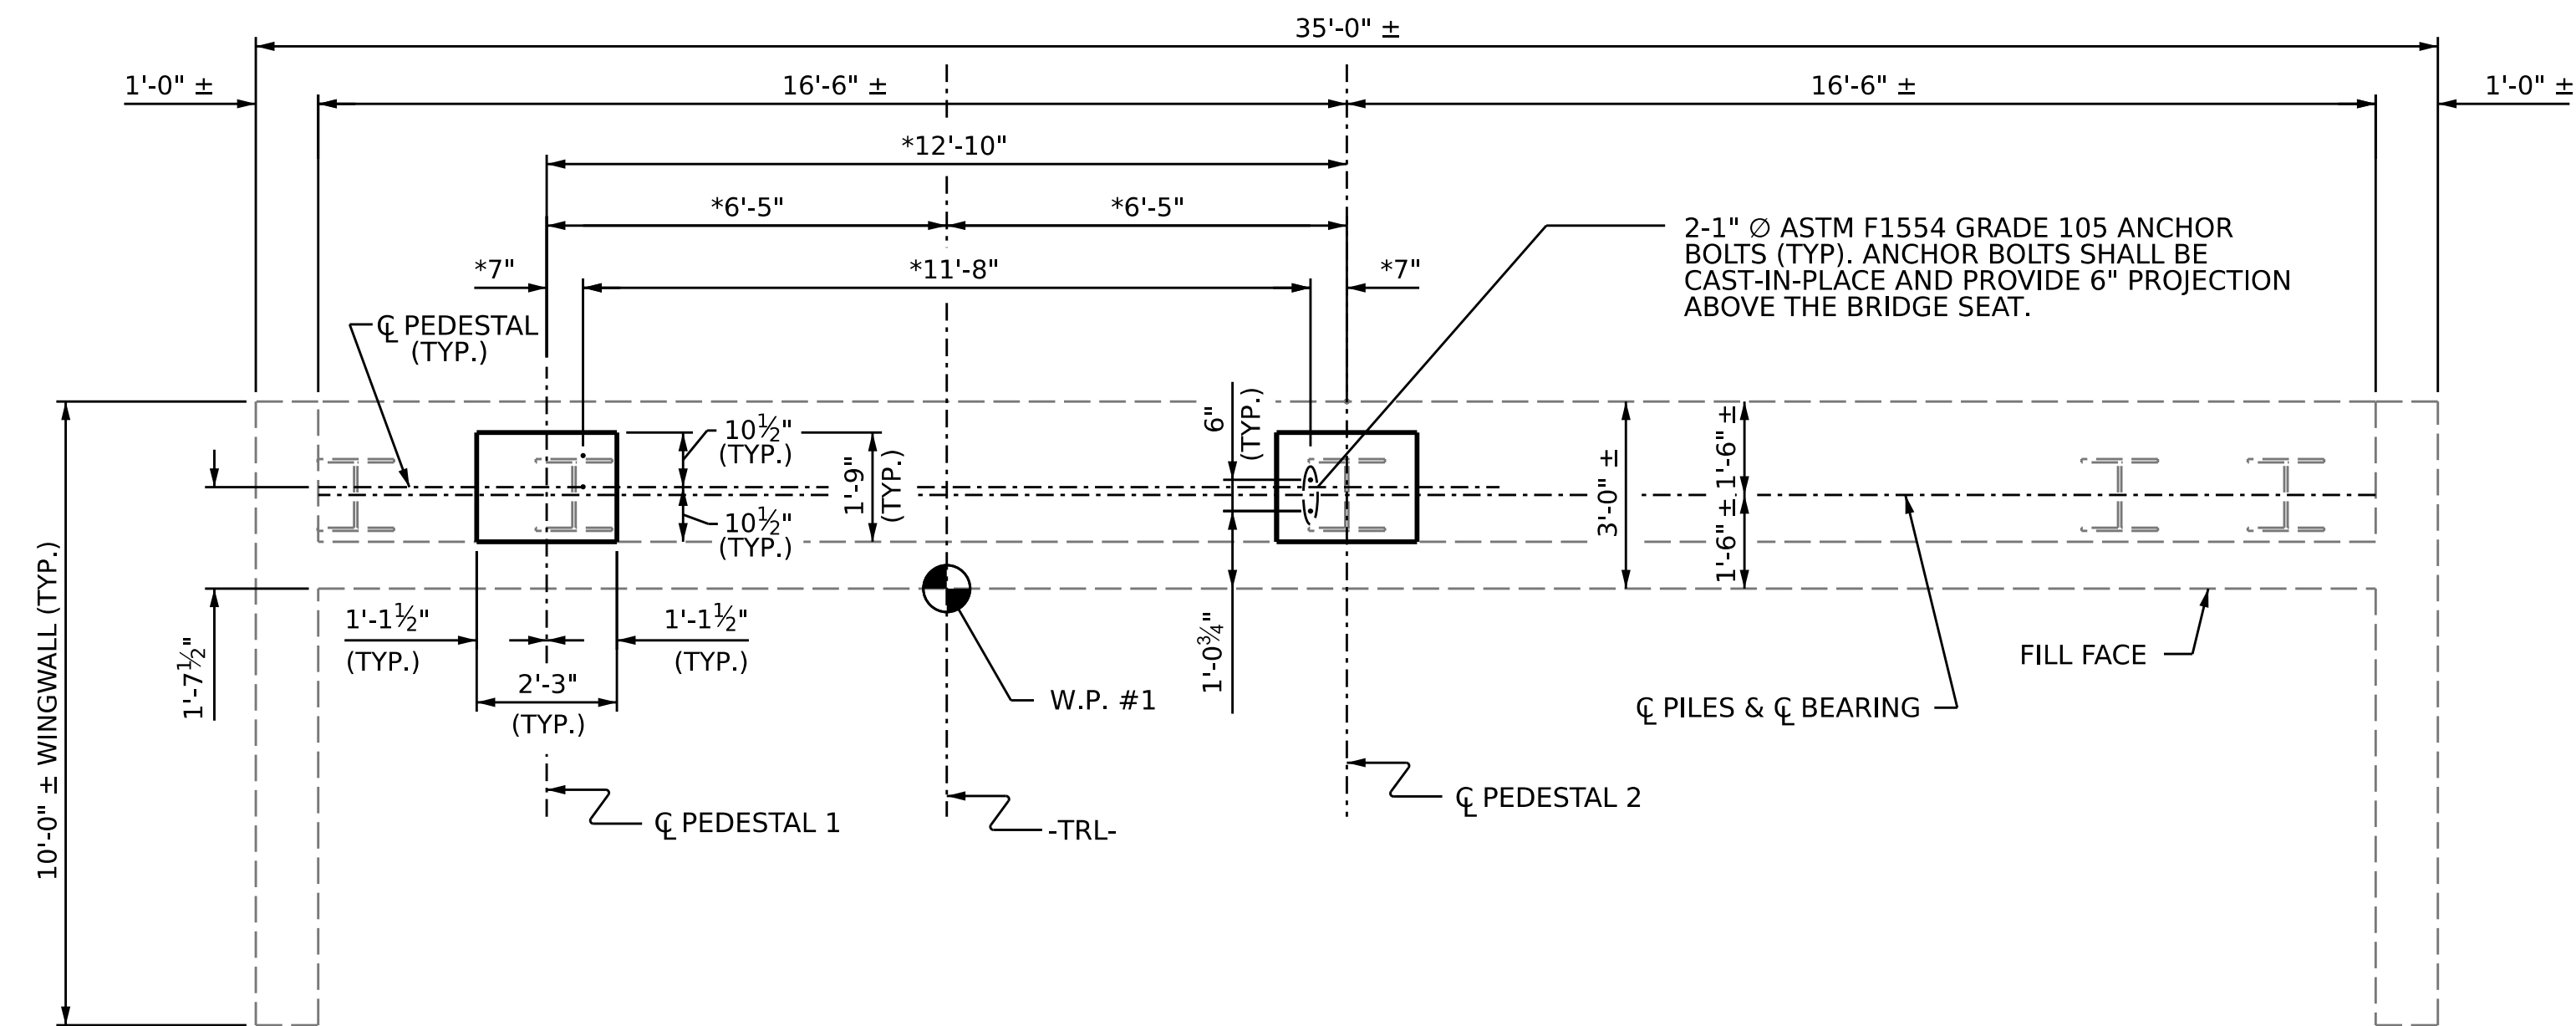

PLAN

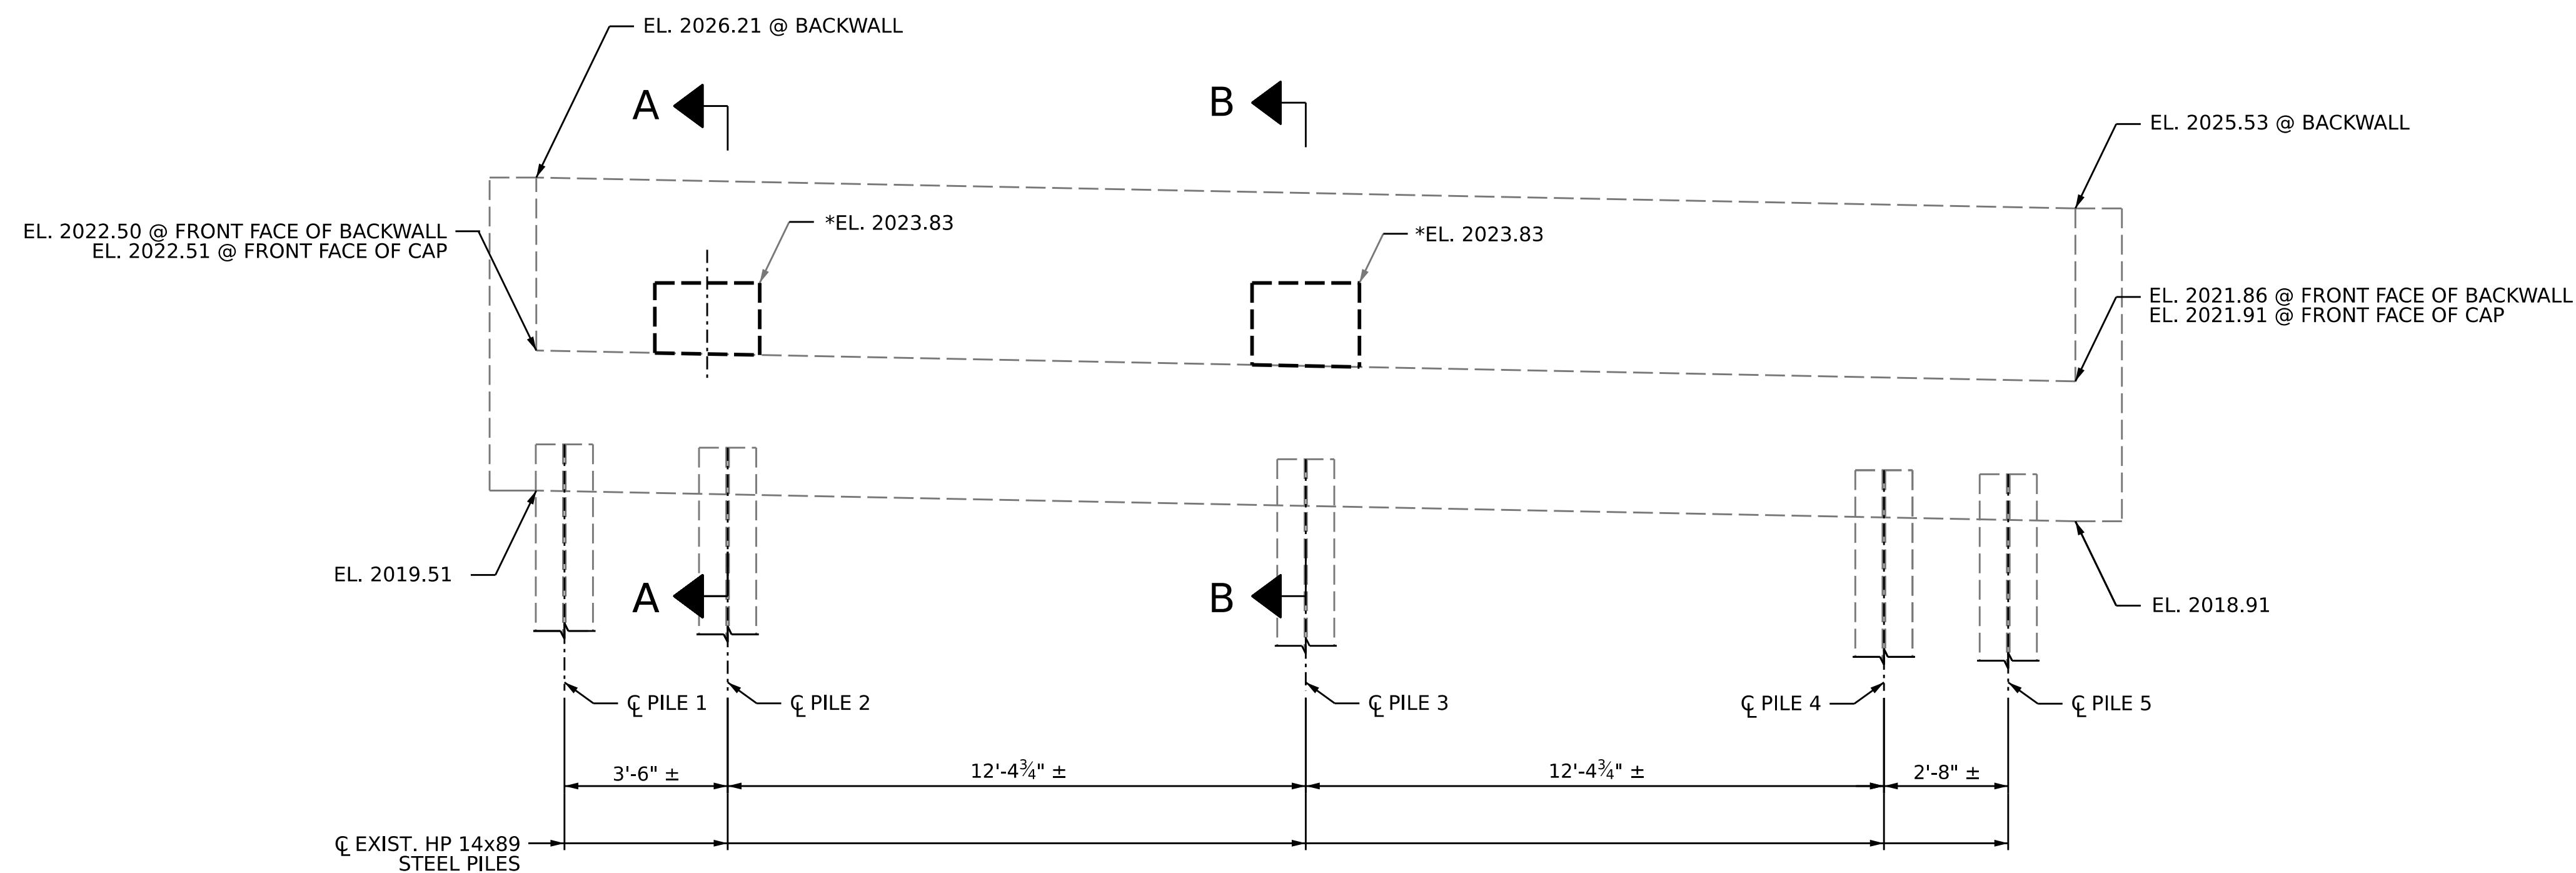

ELEVATION
FOR CROSS SECTIONS A-A & B-B, SEE SHEET S-4



McADAMS

The John R. McAdams Company, Inc.
621 Hillsborough Street
Suite 500
Raleigh, NC 27603

phone 919. 361. 5000
fax 919. 361. 2269
license number: C-0293, C-187

www.mcadamsco.com



Signed by: Jeff Loftus 6/8/2026
7C22A80A37E8400

PROJECT NO. BN-0003
JACKSON COUNTY
 STATION: 14+74.28 -TRL-

SHEET 1 OF 2

STATE OF NORTH CAROLINA
DEPARTMENT OF TRANSPORTATION
RALEIGH

SUBSTRUCTURE
END BENT 1

REVISIONS						SHEET NO. S-3
NO.	BY:	DATE:	NO.	BY:	DATE:	
1			3			TOTAL SHEETS 8
2			4			

DRAWN BY :	J. WEIGER	DATE :	7/2025
CHECKED BY :	J. LOFTUS	DATE :	12/2025
DESIGN ENGINEER OF RECORD:	J. LOFTUS	DATE :	2/2026

5/28/2026
X:\Projects\TPD\TPDNCC0005 - 2021 Western Divisions PDSC and GESC LSC\WO 02 Hometown Place\CADD (NCDOT)\2023\NC ORD\Structures\BN-0003\03 - CADD\02 - Final Drawings\401.005_BN0003.SMU.EB01.003_49XXXX.dgn
welder