
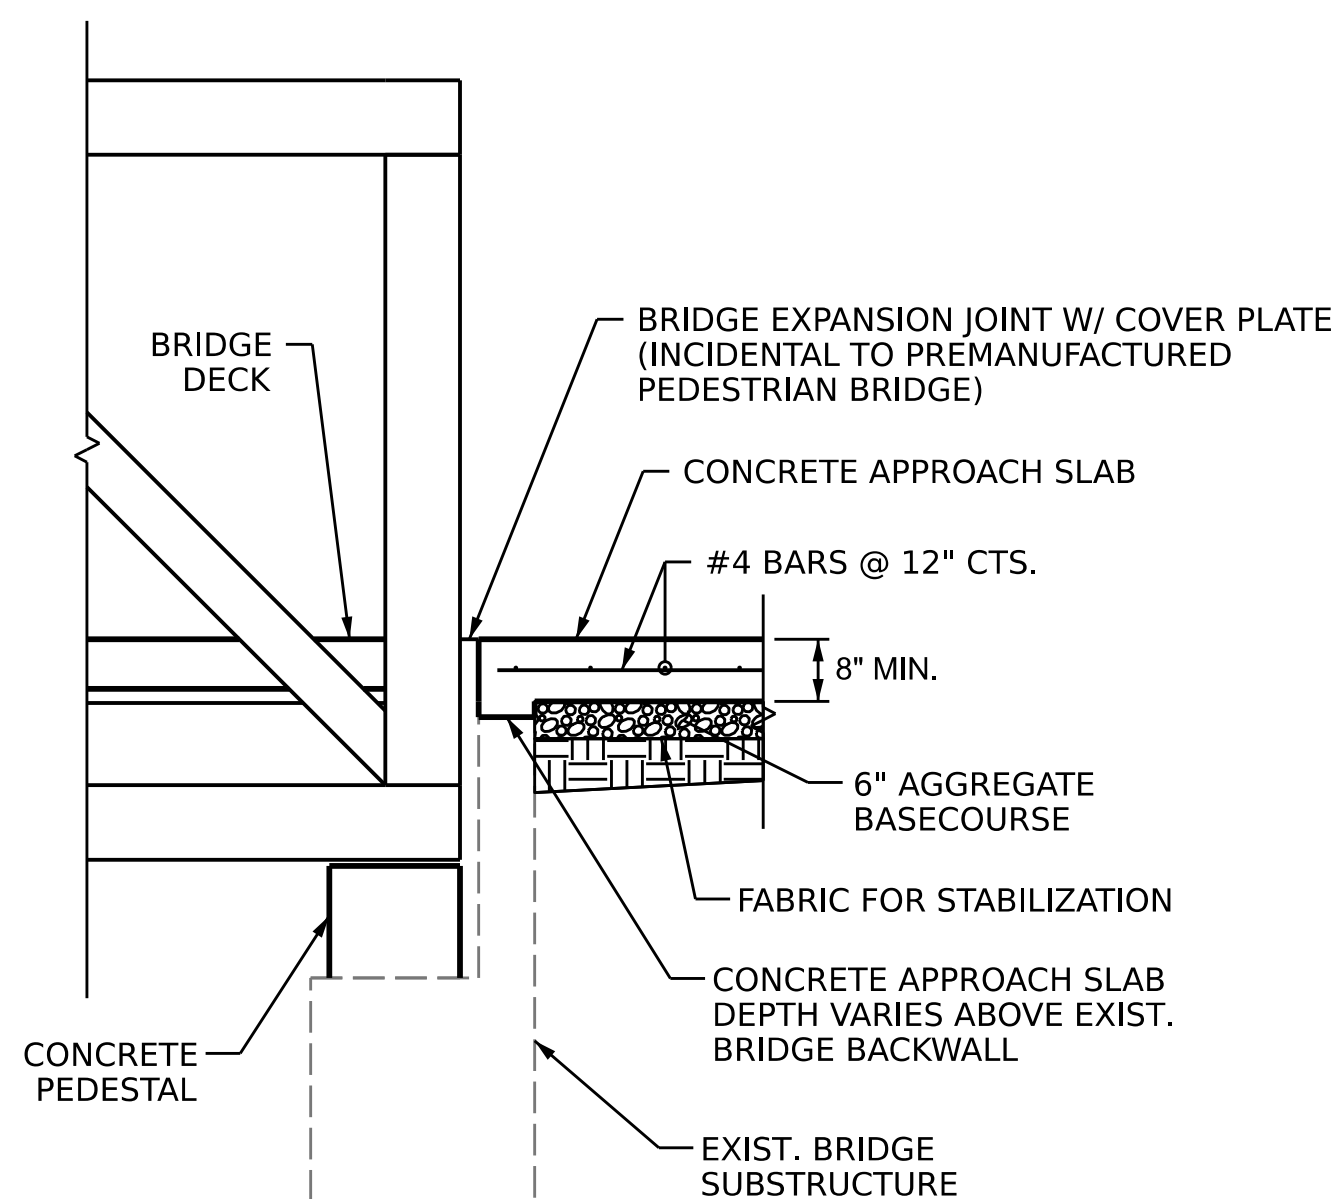
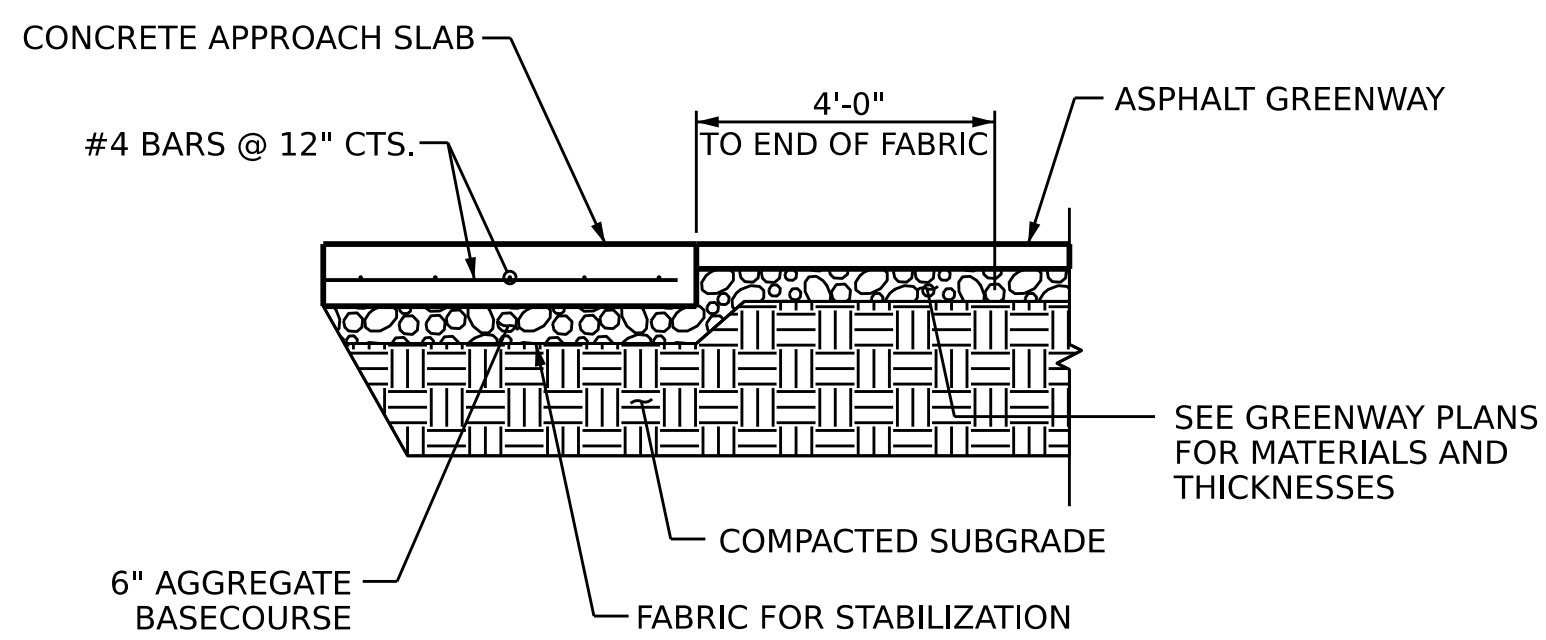
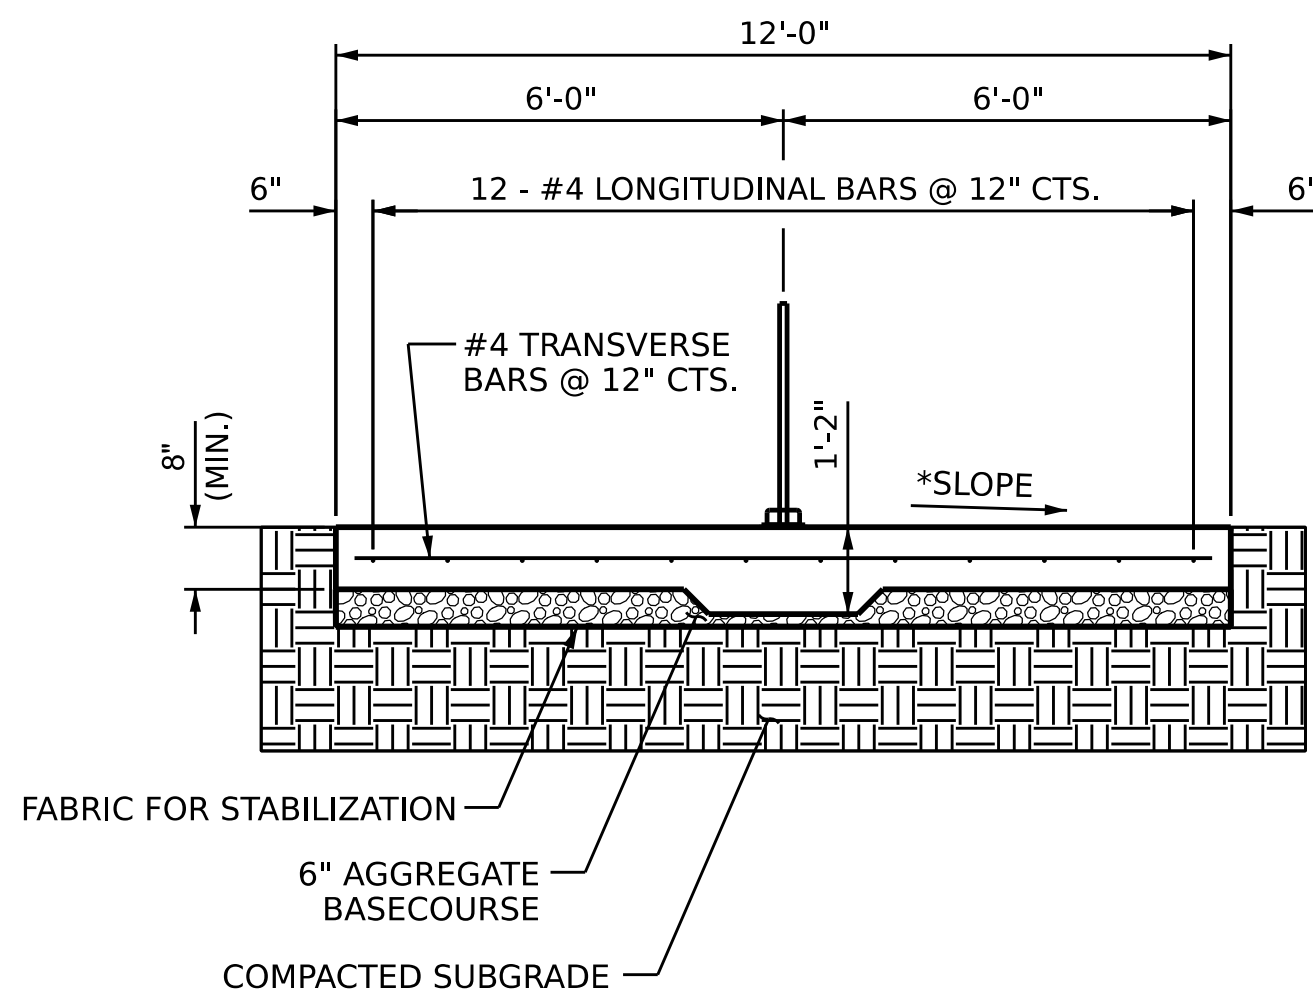
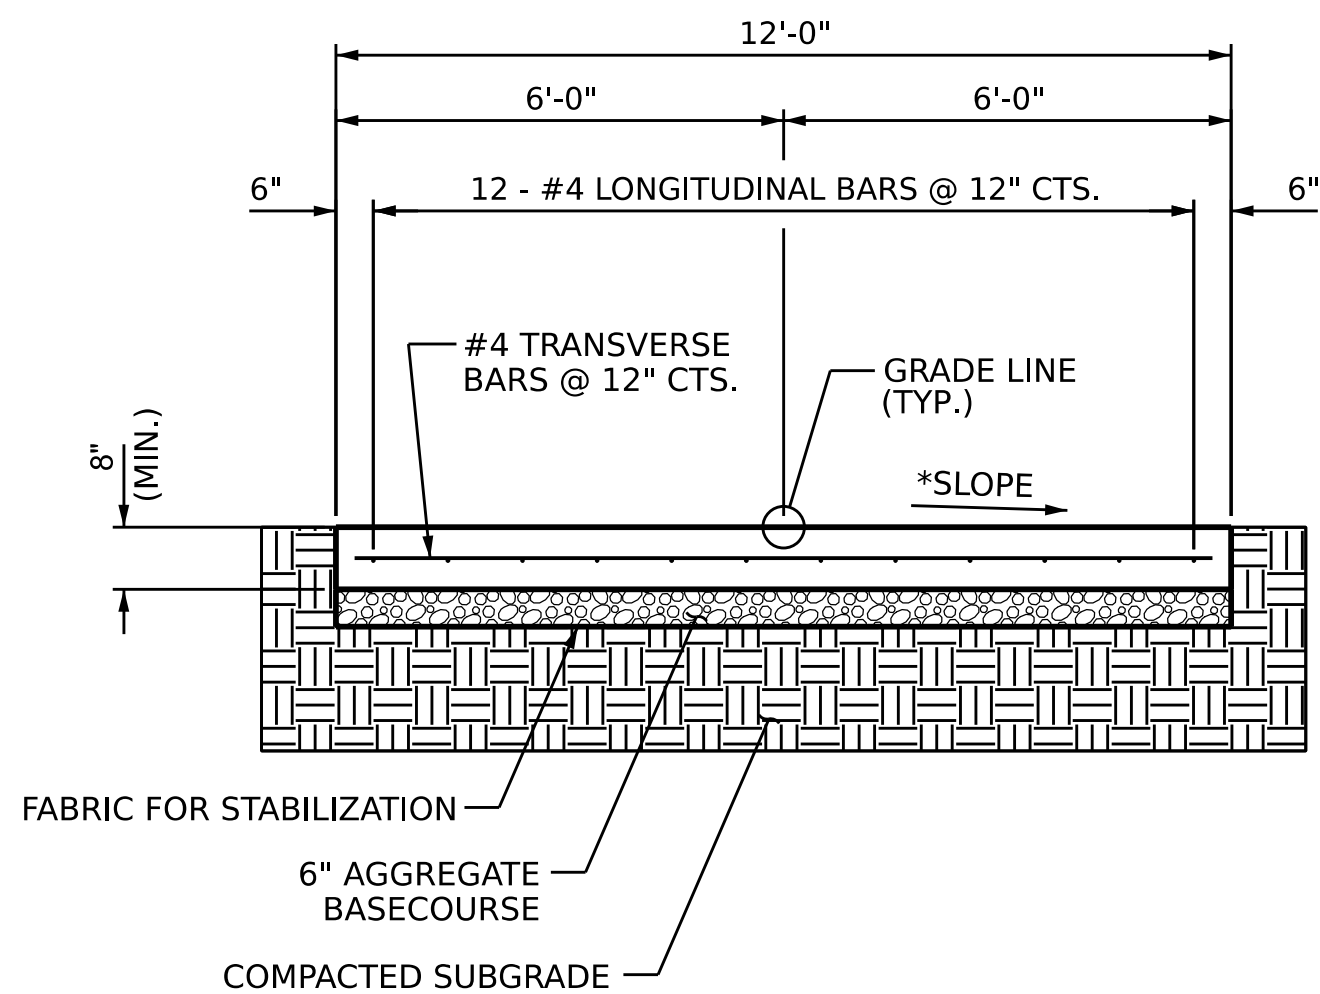
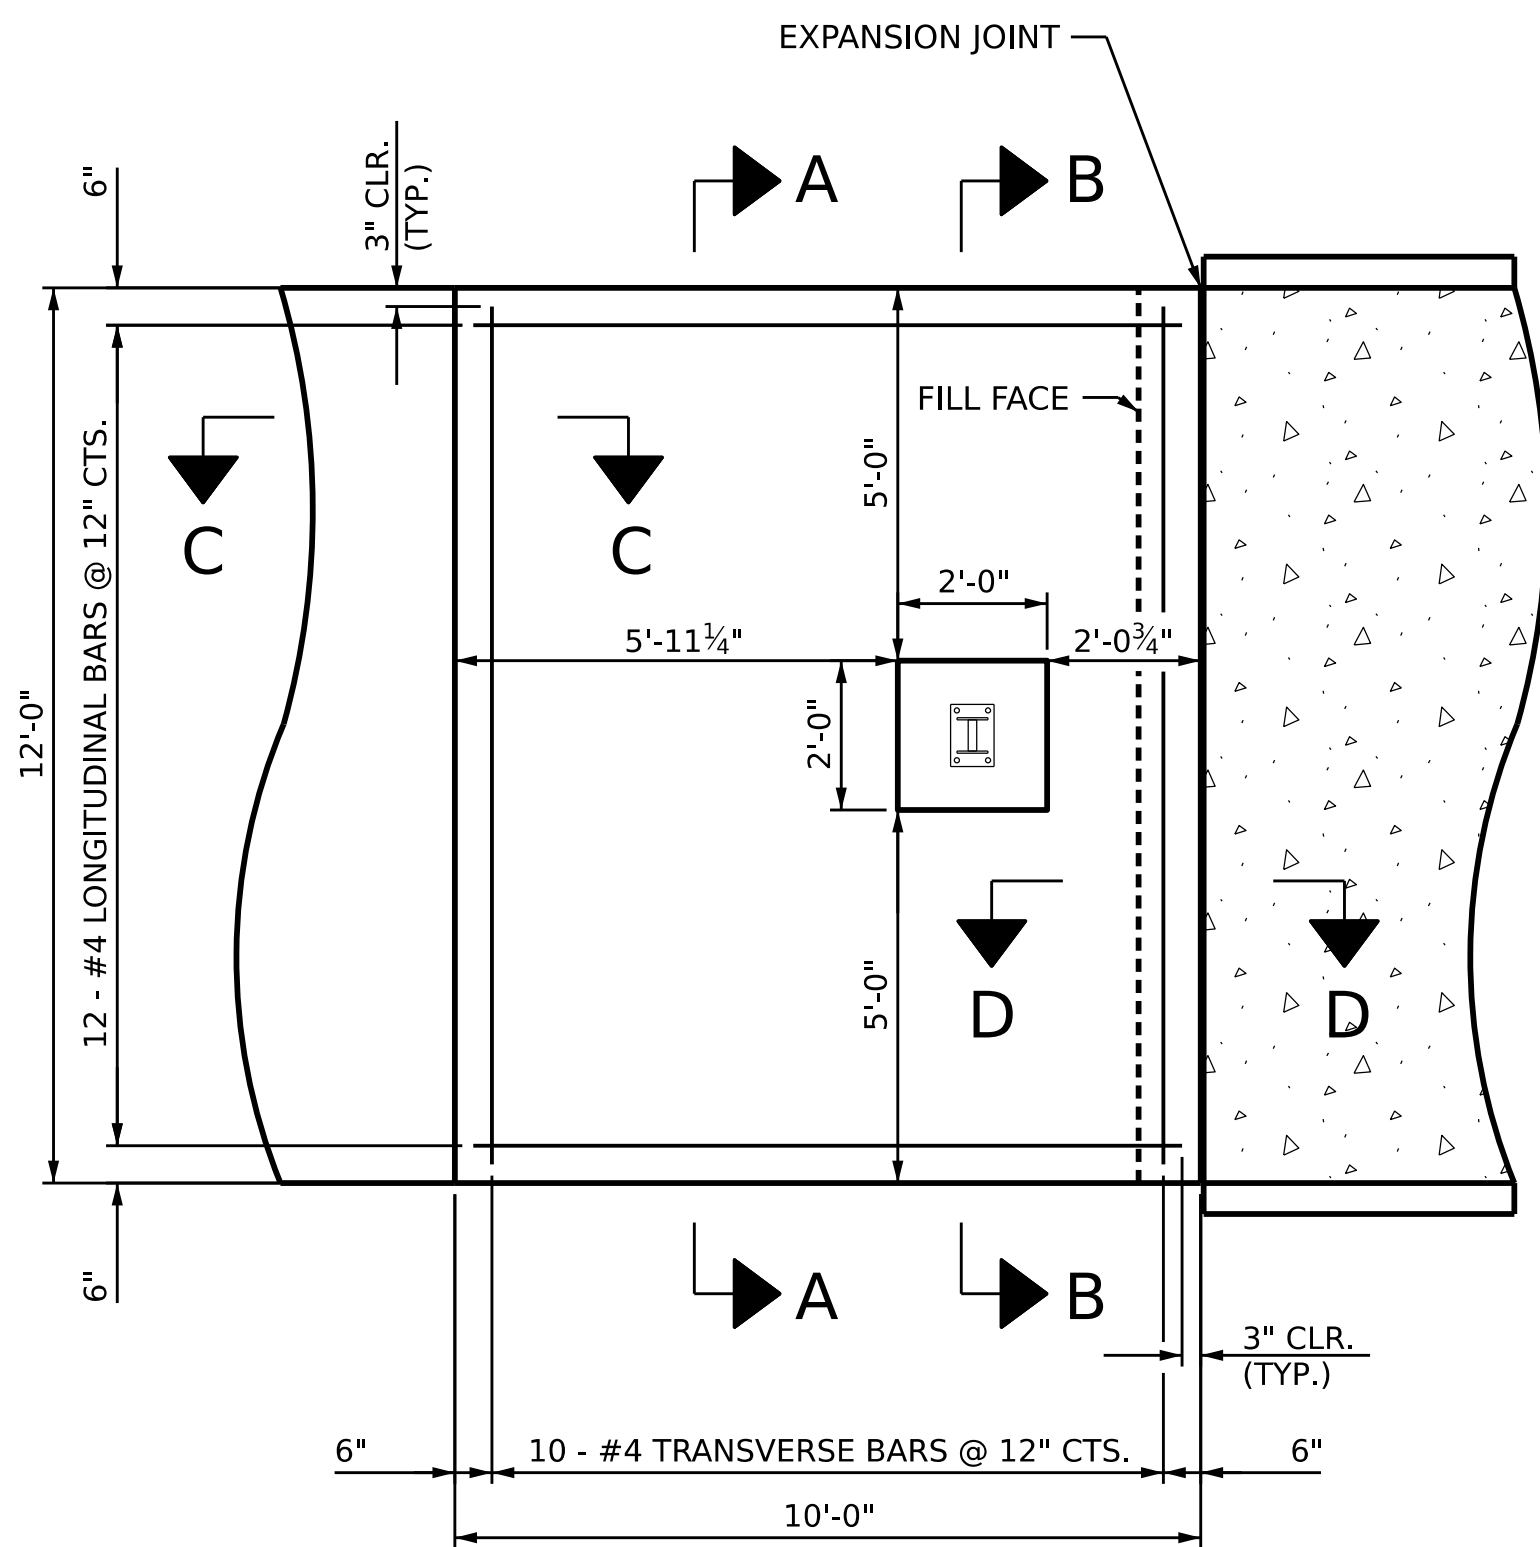


8/26/21

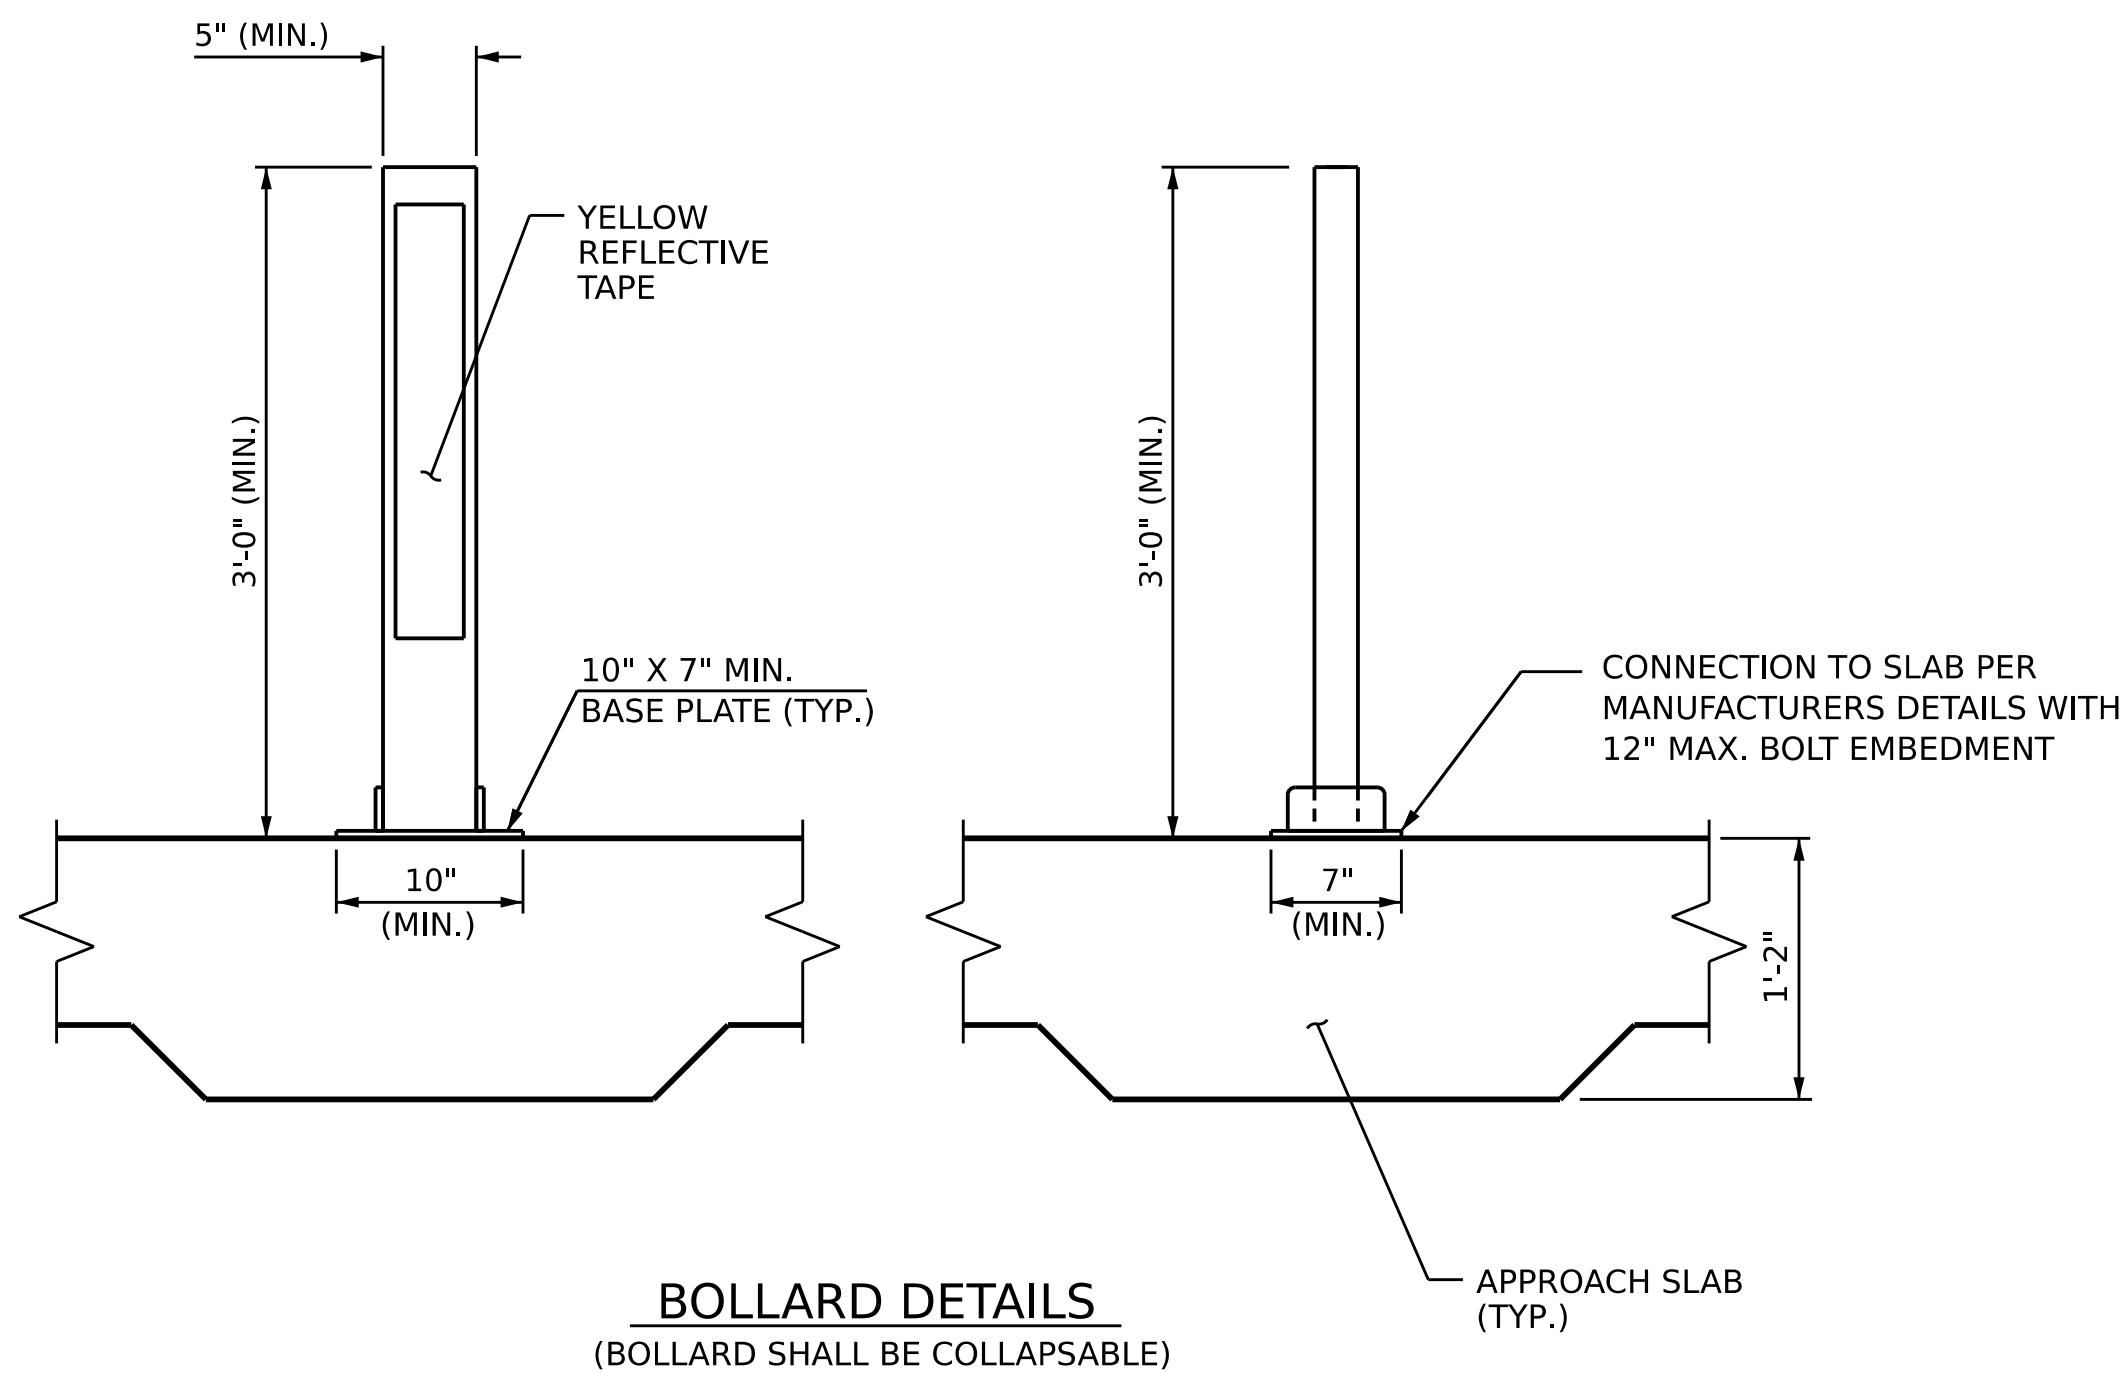

NOTES:

FOR CONCRETE APPROACH SLAB, SEE SPECIAL PROVISIONS.

CROSS SLOPE OF APPROACH SLAB SHALL TRANSITION FROM TRAIL TO MATCH CROSS SLOPE OF PREMANUFACTURED PEDESTRIAN BRIDGE.

CONCRETE APPROACH SLABS ARE REQUIRED AT BEGIN AND END OF STRUCTURE.

PROJECT NO. BN-0003
JACKSON COUNTY
STATION: 14+74.28 -TRL-

STATE OF NORTH CAROLINA
DEPARTMENT OF TRANSPORTATION
RALEIGH

APPROACH SLAB DETAILS



Signed by: Jeff Loftus 6/8/2026
7C22480A37E490...

The John R. McAdams Company, Inc.
621 Hillsborough Street
Suite 500
Raleigh, NC 27603
phone 919. 361. 5000
fax 919. 361. 2269
license number: C-0293, C-187
www.mcadamsco.com



McADAMS

DOCUMENT NOT CONSIDERED
FINAL UNLESS ALL
SIGNATURES COMPLETED

REVISIONS					
NO.	BY:	DATE:	NO.	BY:	DATE:
1			3		
2			4		

SHEET NO.
S-7
TOTAL
SHEETS
8

DRAWN BY : J. WEIGER DATE : 7/2025
CHECKED BY : J. LOFTUS DATE : 12/2025
DESIGN ENGINEER OF RECORD: J. LOFTUS DATE : 2/2026