



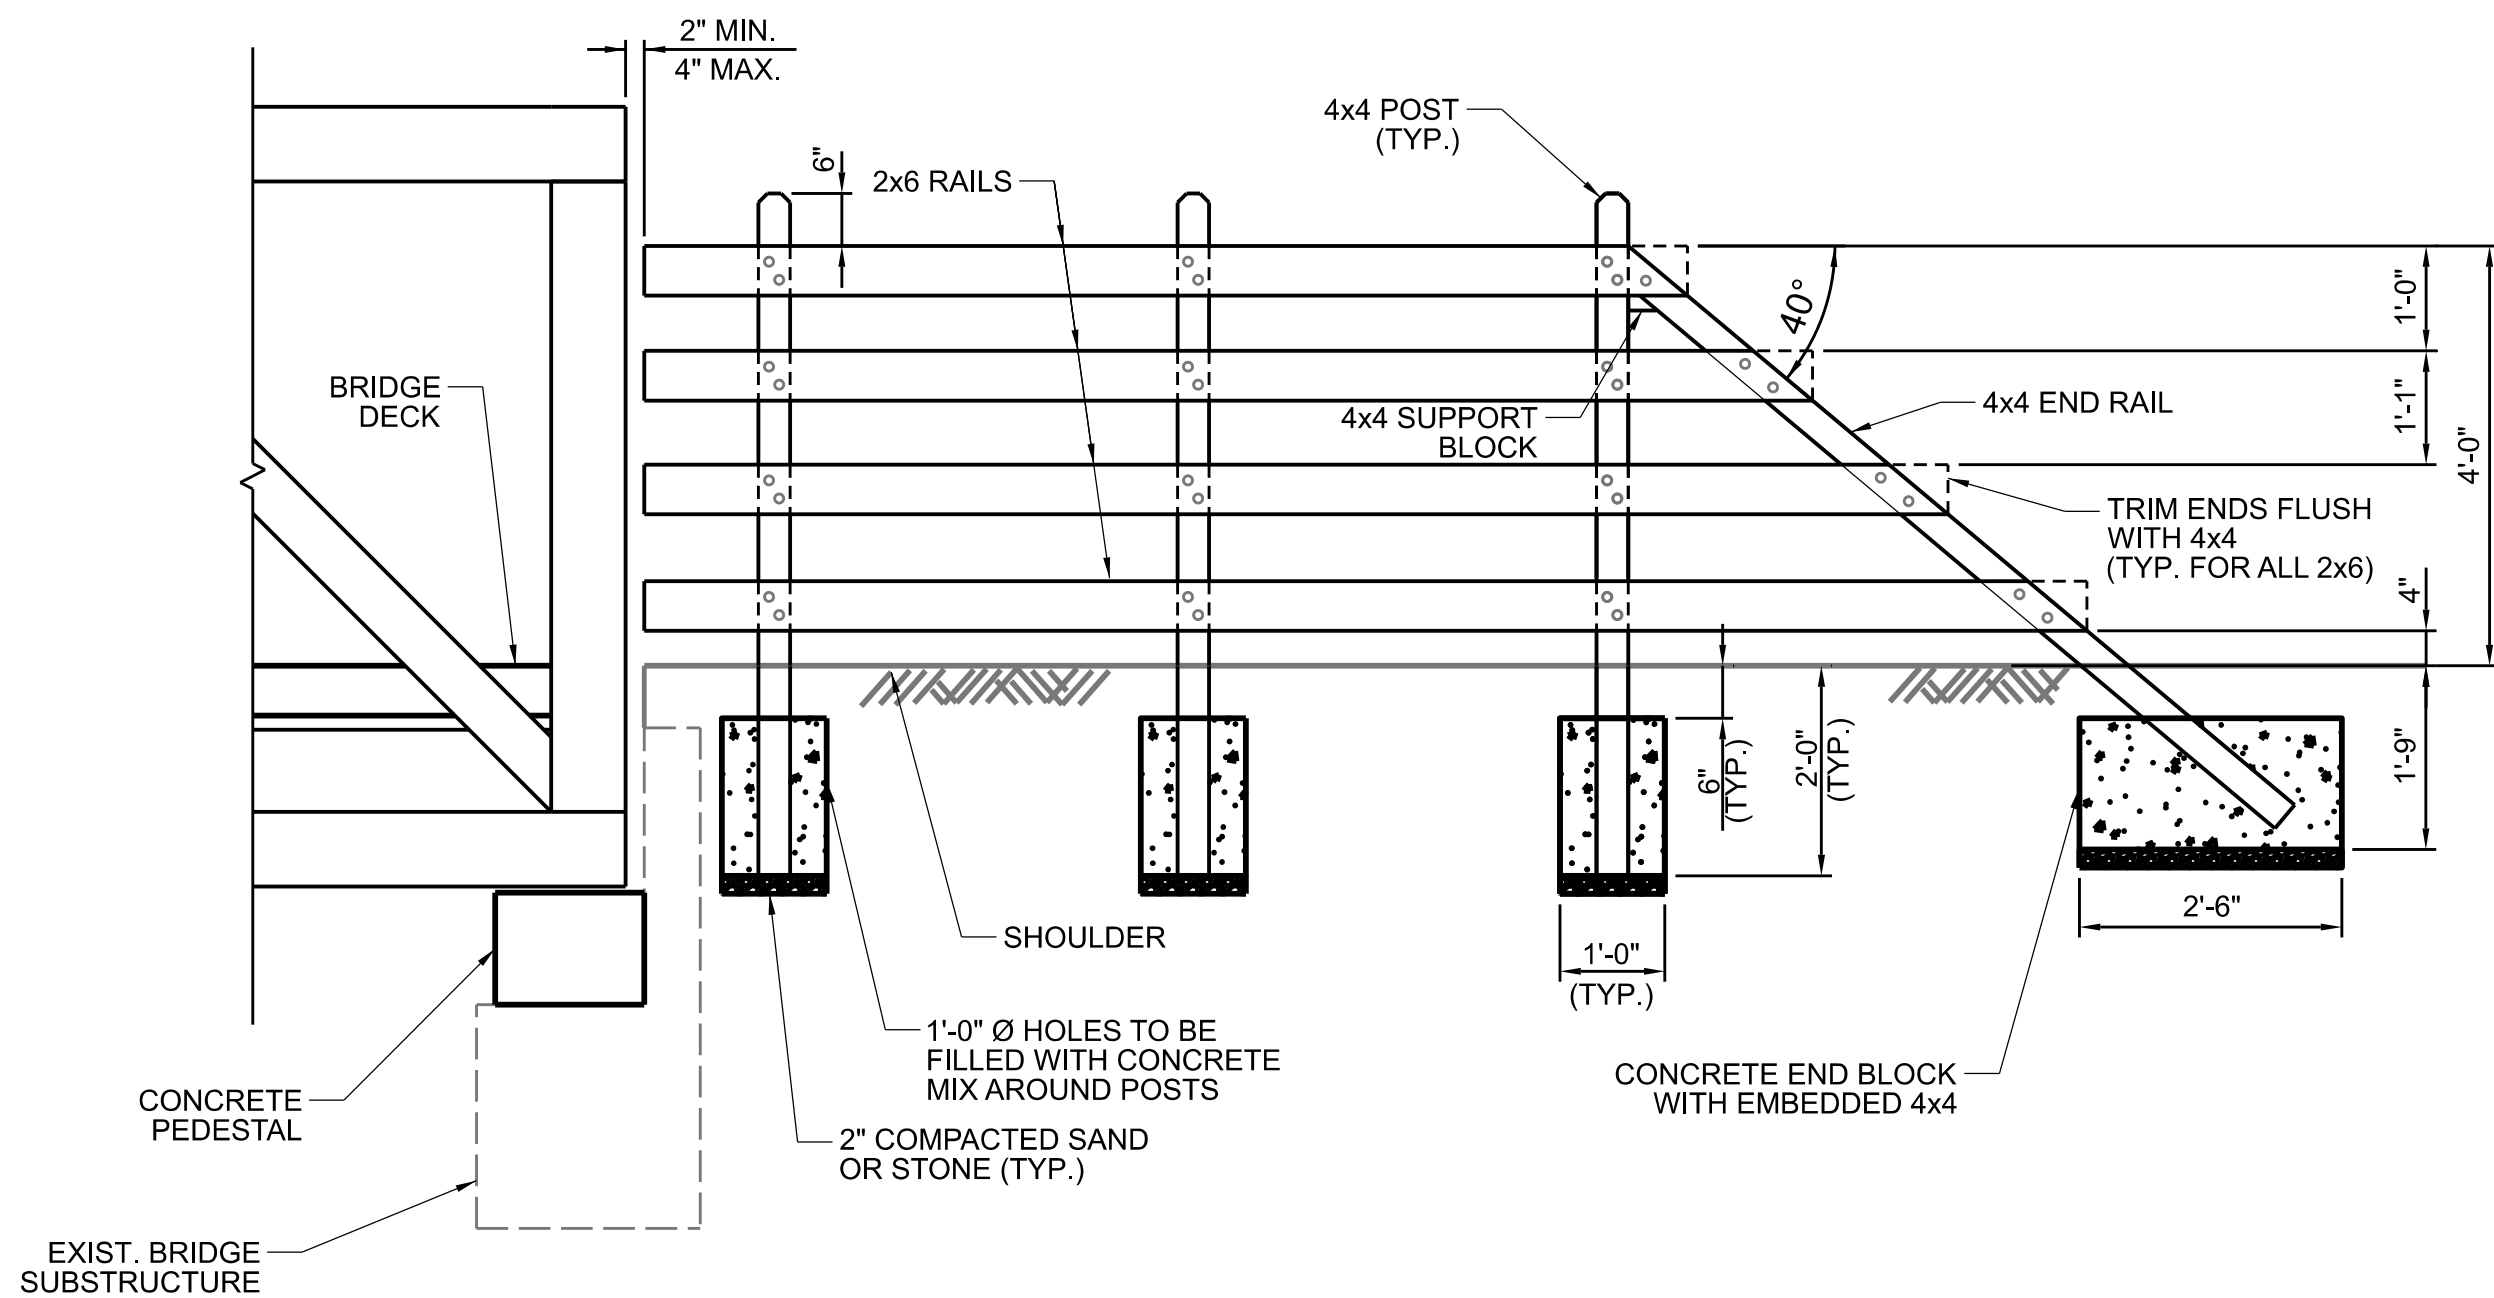

TYPICAL APPROACH RAIL ELEVATION

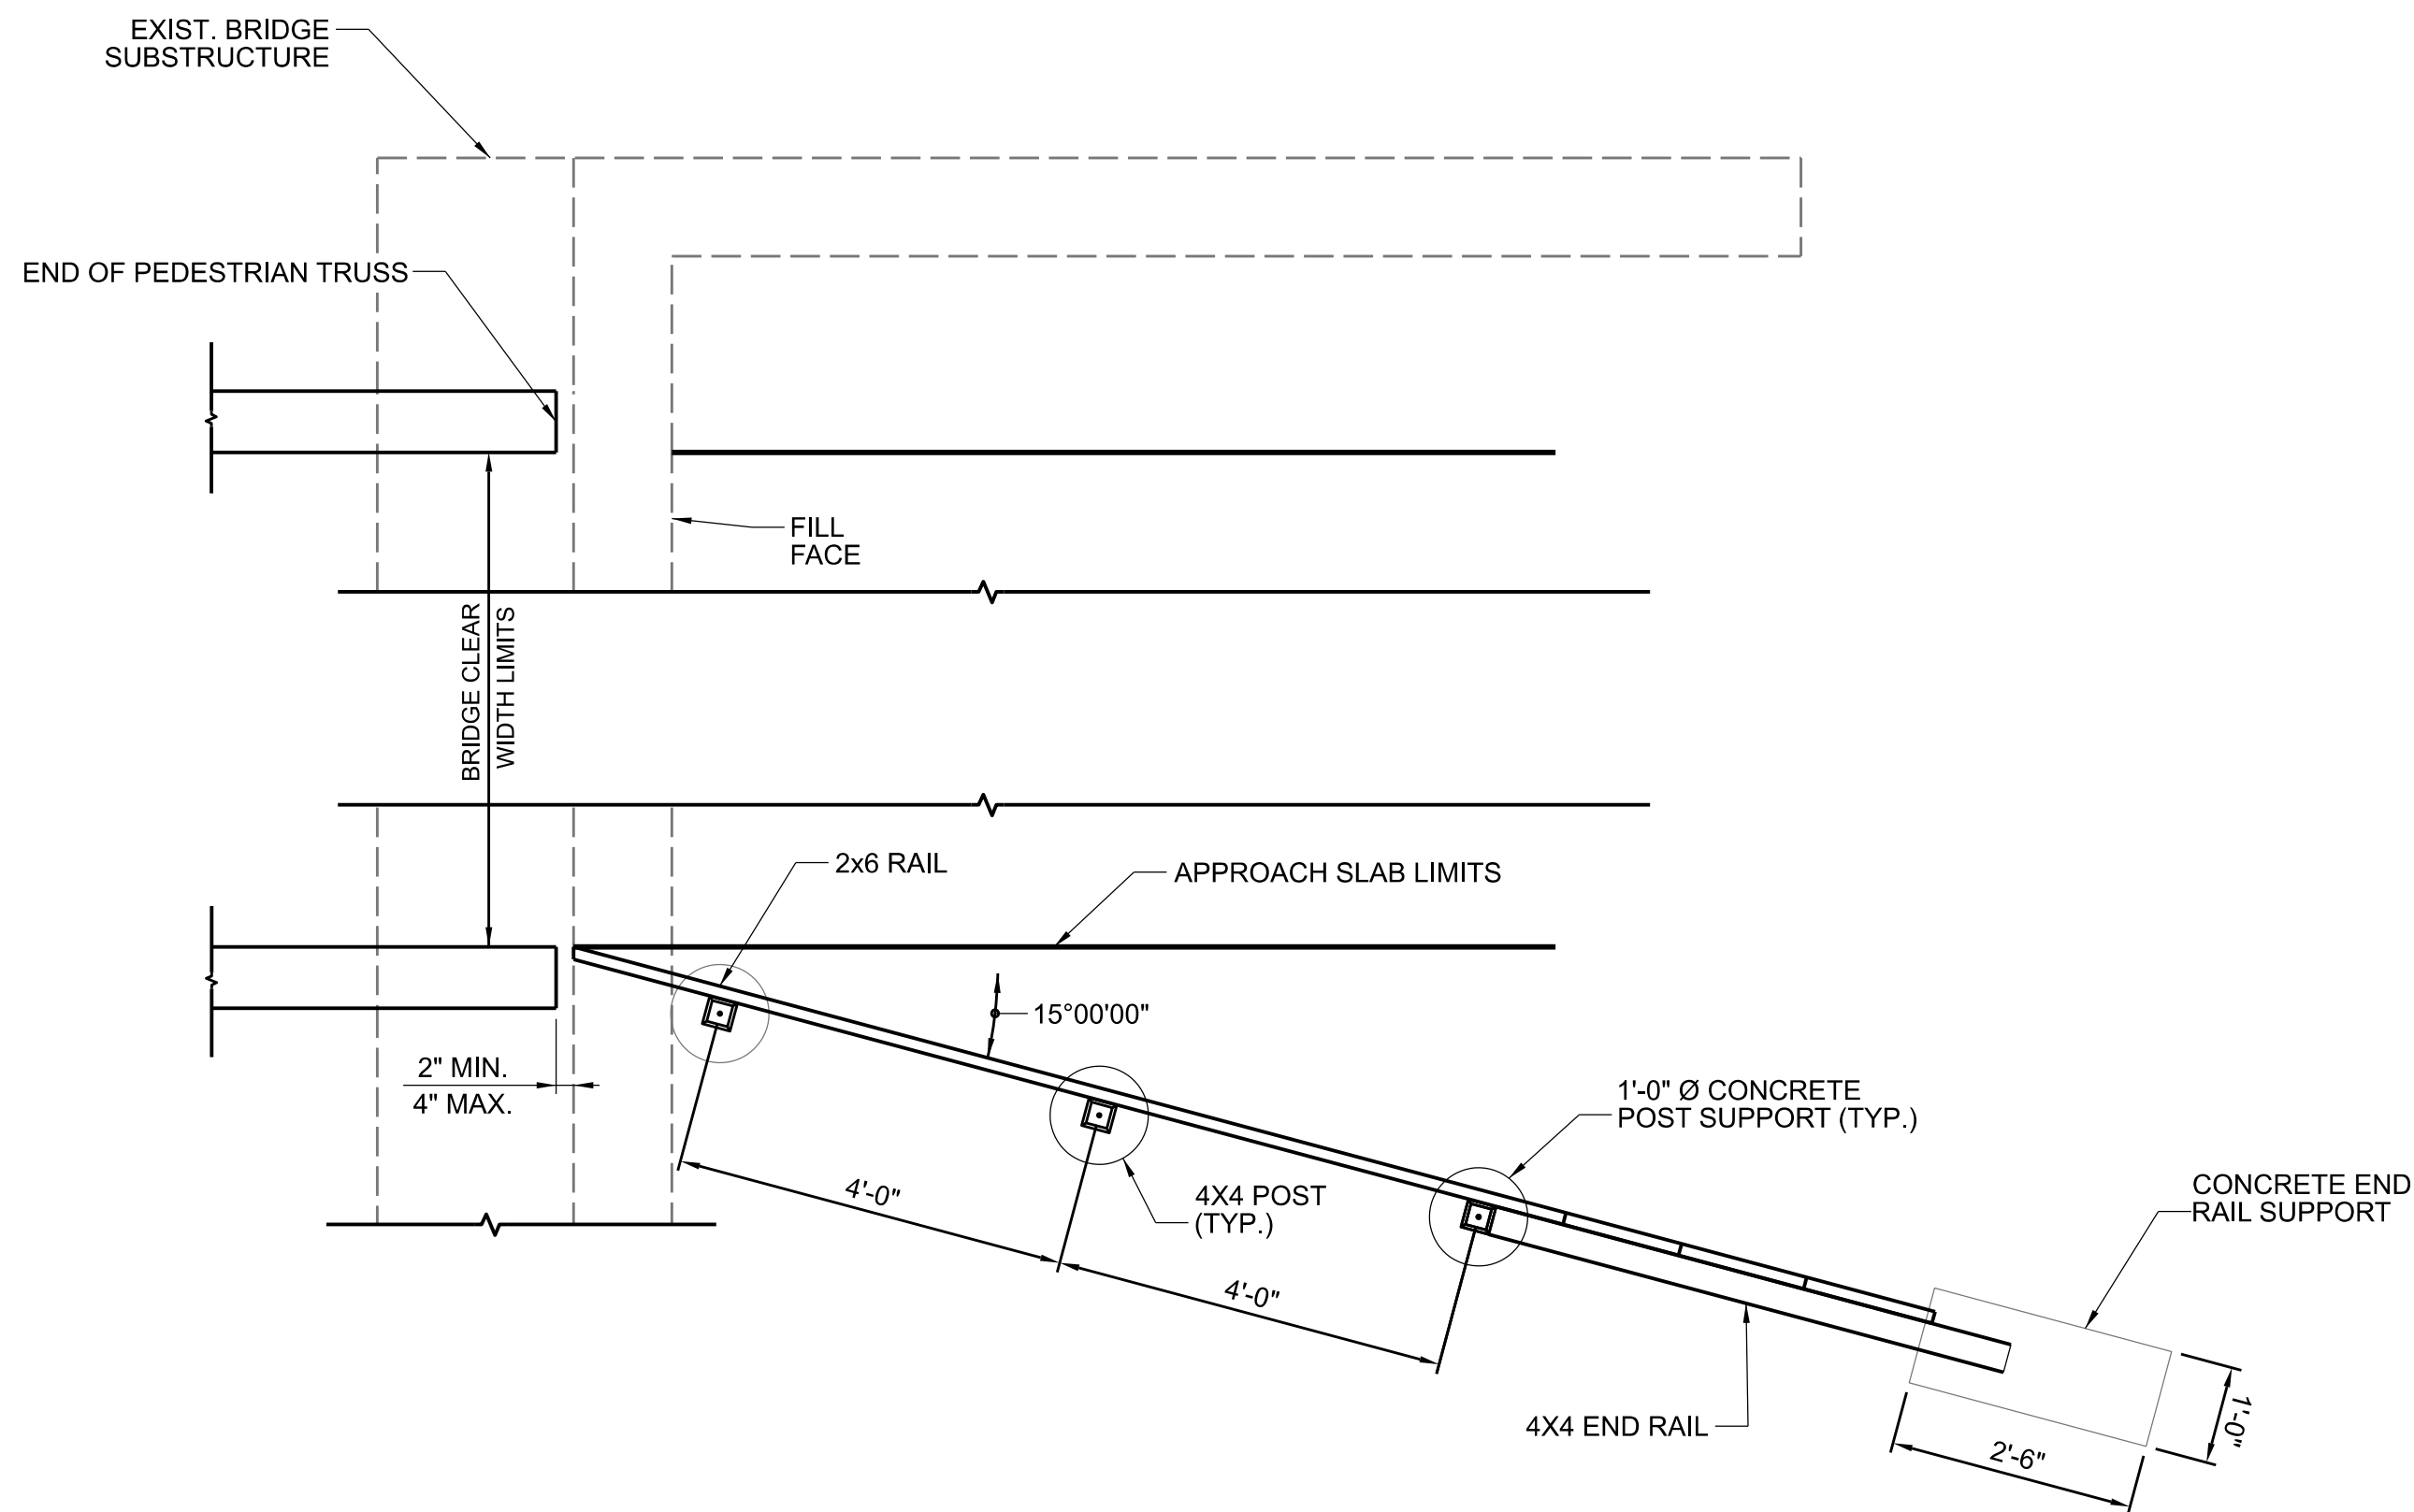


TYPICAL APPROACH RAIL PLAN


ABUTMENT 2 SAFETY RAIL SHOWN.
ABUTMENT 1 SAFETY RAIL SIMILAR, MIRRORED

NOTES:


- ALL TREATED LUMBER FOR THE SAFETY RAIL SHALL MEET THE REQUIREMENTS OF SECTION 1082 OF THE 2024 NCDOT STANDARD SPECIFICATIONS FOR ROADS AND STRUCTURES.
- ALL SCREWS, BOLTS, NUTS AND WASHERS ARE TO BE HOT DIPPED GALVANIZED.
- SEE SHEET S-1 FOR NUMBER AND LOCATION OF APPROACH RAILS.

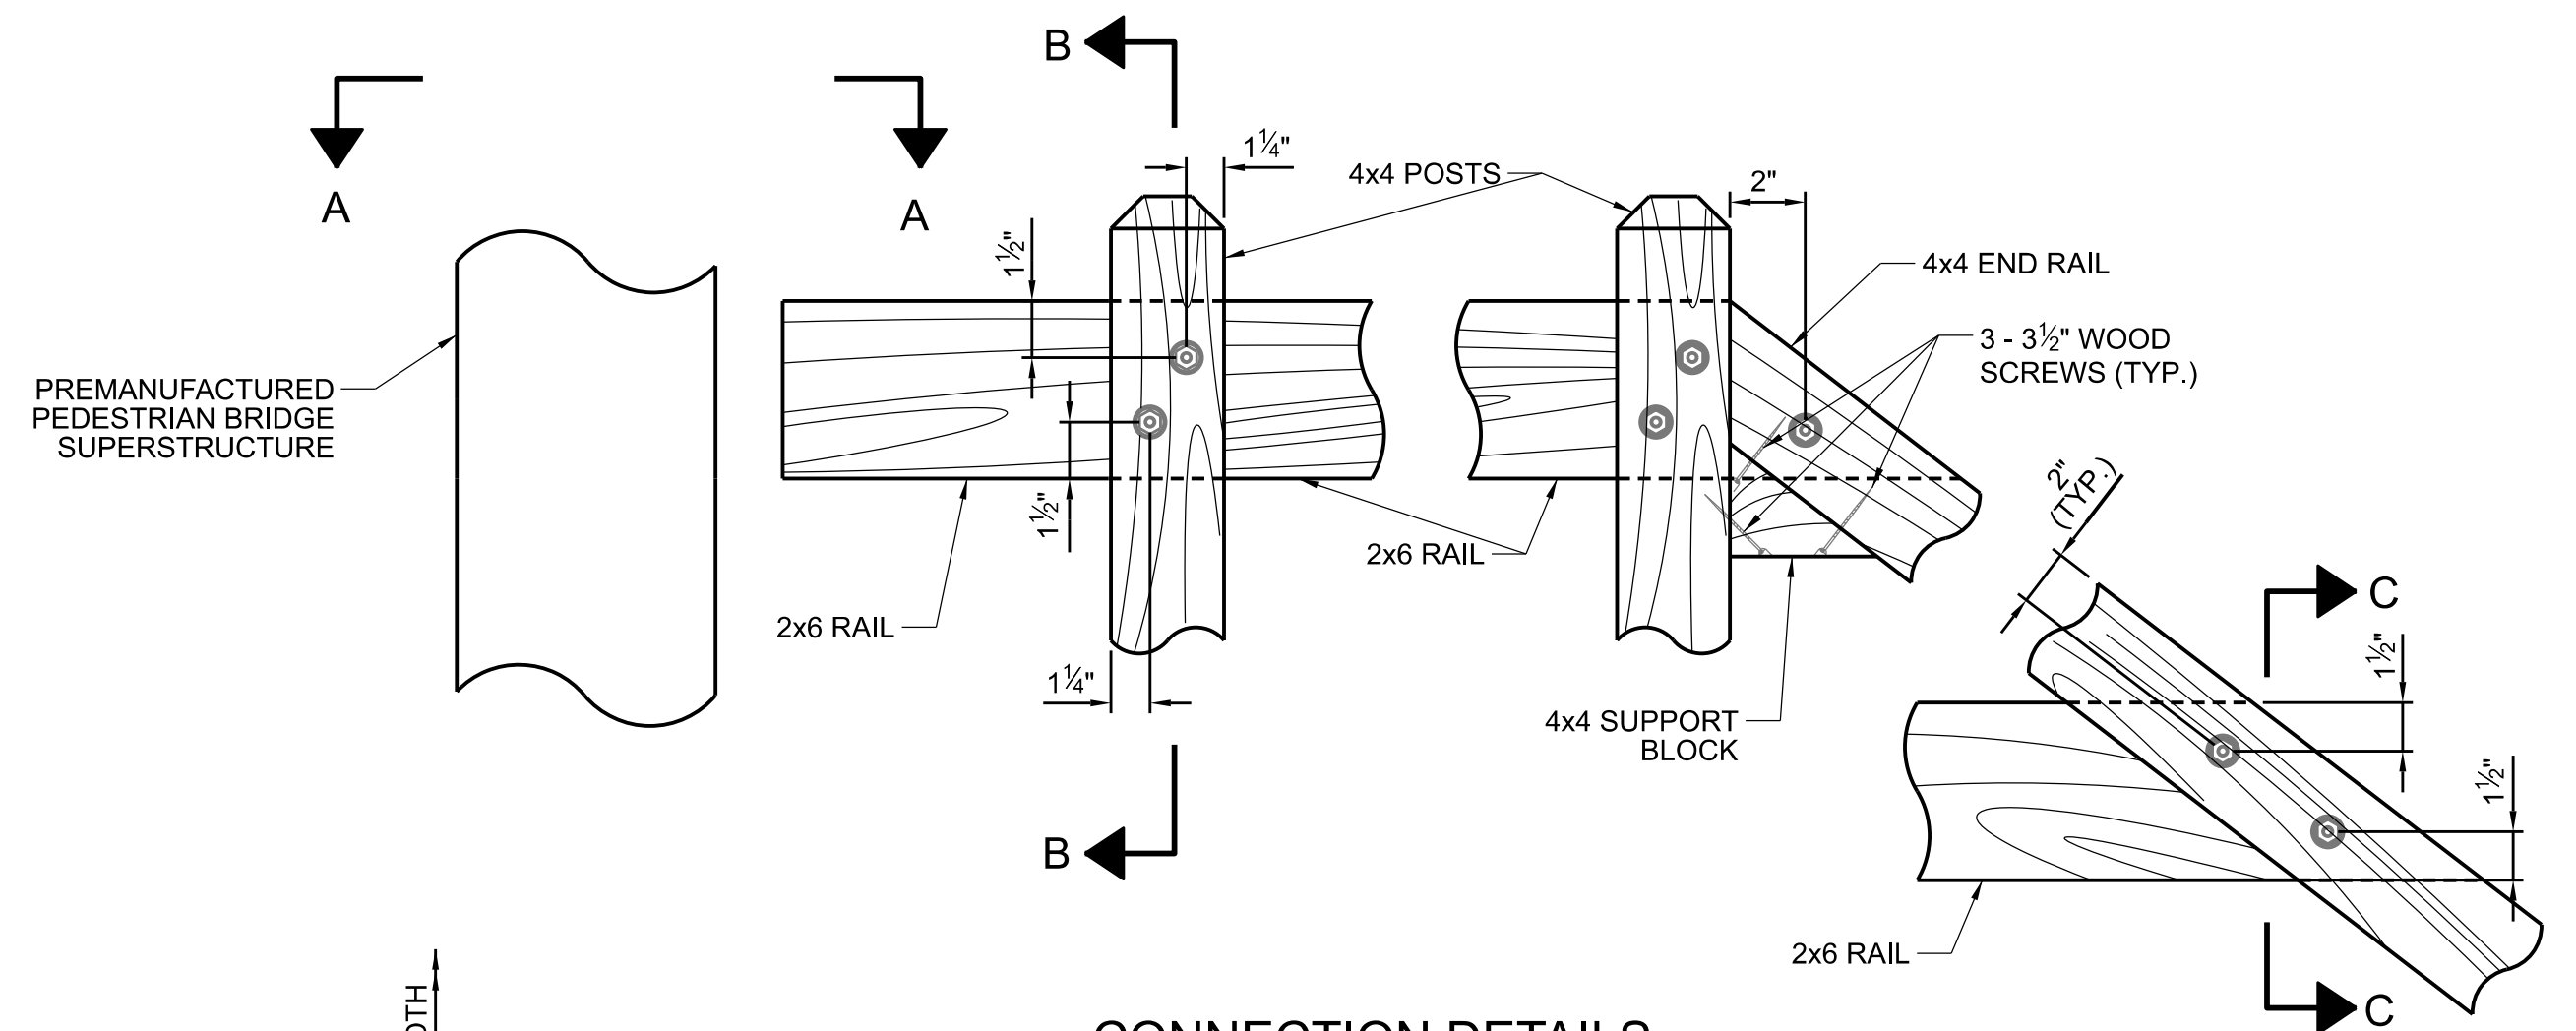


CONNECTION DETAILS
(OUTSIDE VIEW)

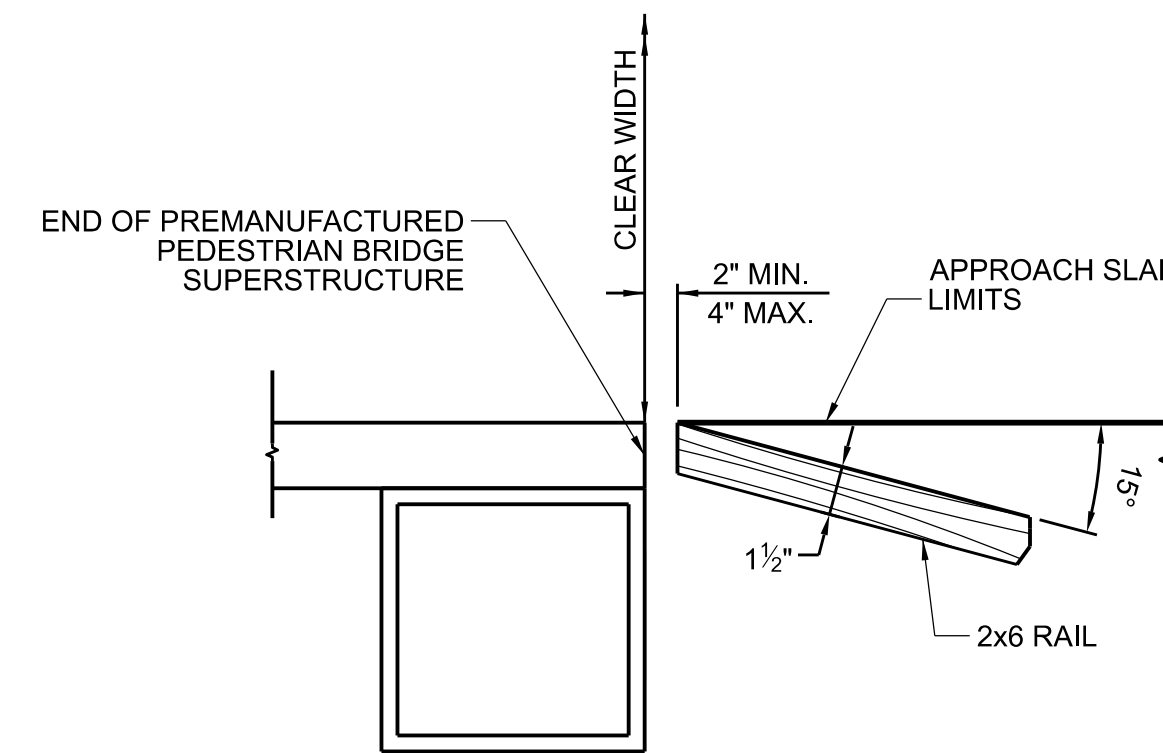

SECTION A-A

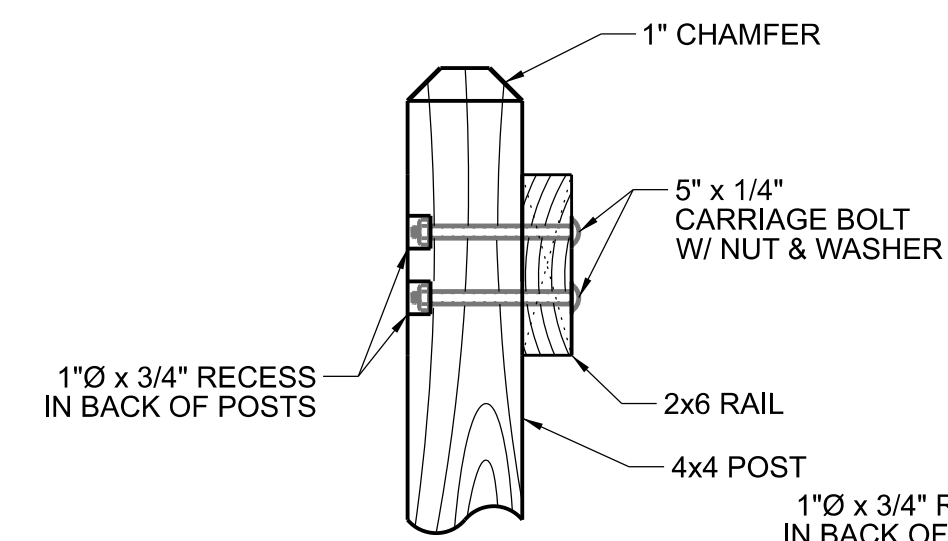


SECTION B-B

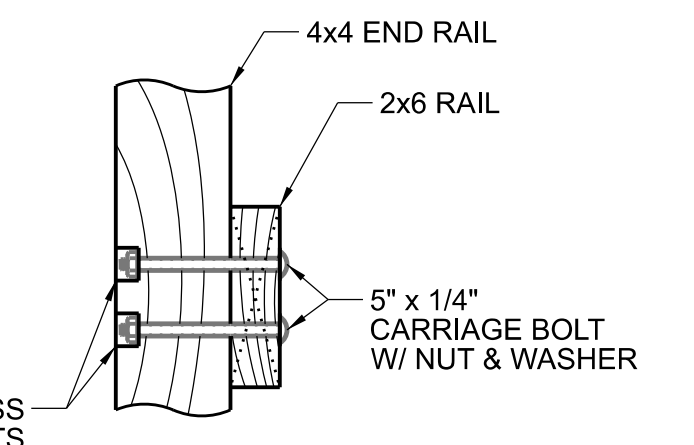

SECTION C-C

PROJECT NO. BN-0003
JACKSON COUNTY
STATION: 14+74.28 -TRL-

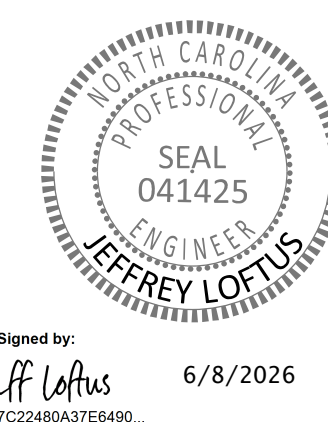

Signed by:
Jeff Loftus
7C22490A37E6490...

6/8/2026

The John R. McAdams Company, Inc.
621 Hillsborough Street
Suite 500
Raleigh, NC 27603
phone 919. 361. 5000
fax 919. 361. 2269
license number: C-0293, C-187
www.mcadamsco.com



STATE OF NORTH CAROLINA
DEPARTMENT OF TRANSPORTATION
RALEIGH

APPROACH RAIL
DETAILS

DRAWN BY : J. WEIGER DATE : 12/2025
CHECKED BY : J. JOFTUS DATE : 12/2025
DESIGN ENGINEER OF RECORD: J. LOFTUS DATE : 2/2026

5/28/2026
X:\Projects\TPD\TPDNCC0005 - 2021 Western Divisions PDSC and GESC LSC\W0 02 Hometown Place\CADD (NCDOT)2023\NC ORD\Structures\BN-0003\03 - CADD\02 - FinalDrawings\401.015.BN0003.SMU.SR01.008.49XXXX.dgn
weiger

DOCUMENT NOT CONSIDERED
FINAL UNLESS ALL
SIGNATURES COMPLETED

REVISIONS						SHEET NO. S-8 TOTAL SHEETS 8
NO.	BY:	DATE:	NO.	BY:	DATE:	
1			3			
2			4			