


09/08/09

CONTRACT: DN01125

CLAY COUNTY

STATE	STATE PROJECT REFERENCE NO.	SHEET NO.	TOTAL SHEETS
N.C.	2026CPT.14.01.20221	5	
STATE PROJ. NO.	F. A. PROJ. NO.	DESCRIPTION	

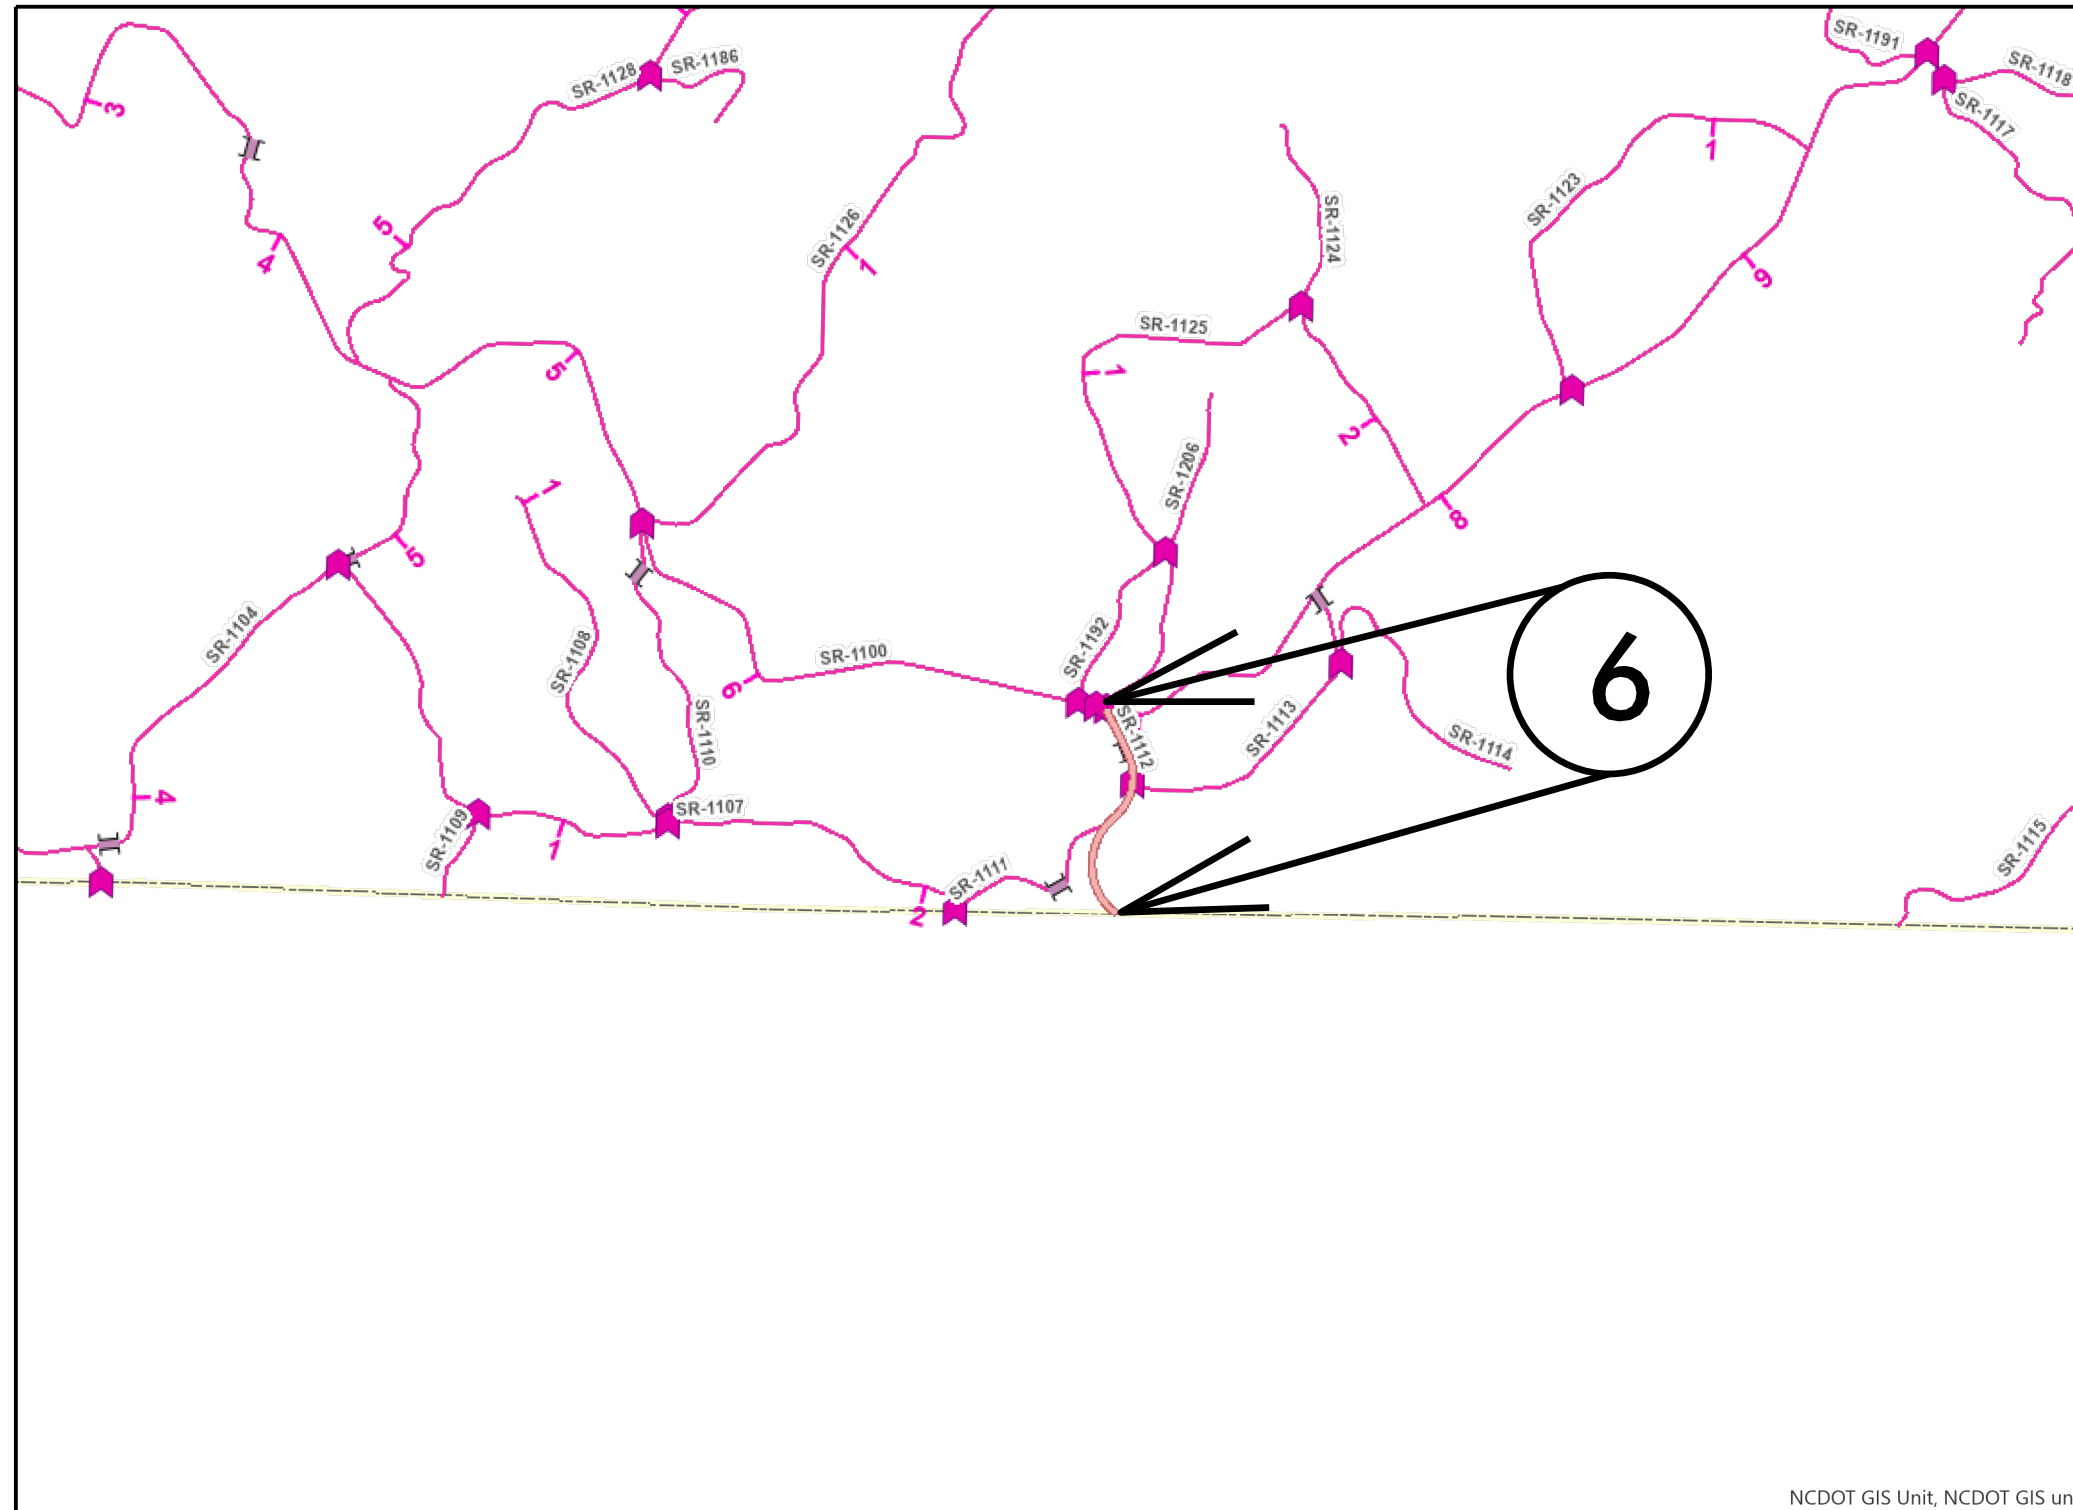

NCDOT GIS Unit, NCDOT GIS unit



MAP 6



BEG



END