


11/14/23

PAVEMENT SCHEDULE (FINAL)	
U	EXISTING PAVEMENT

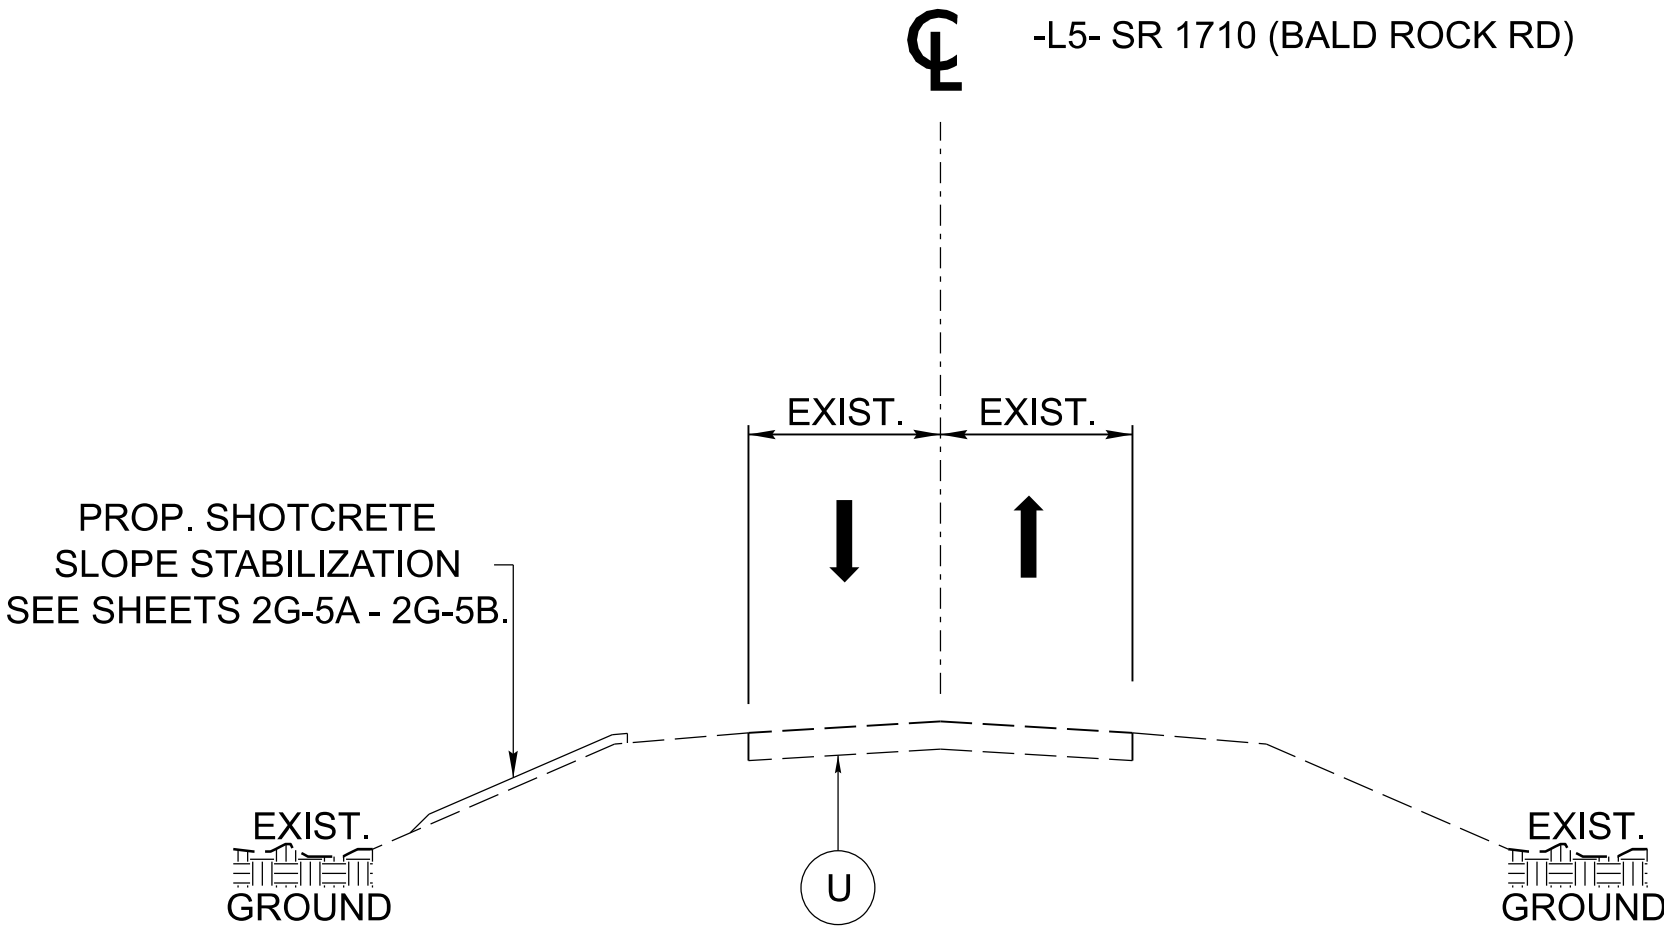

TYPICAL SECTION NO. 1  
-L5- STA. 11+05.00 TO STA. 11+90.00

DF18314.  
2045465

FINAL2A-5

NORTH CAROLINA  
DEPARTMENT OF TRANSPORTATION  
HENDERSON COUNTY

HIGHWAY DIVISION 14

ROADWAY DESIGN  
ENGINEER

7/29/2025

Signed by:

PAVEMENT DESIGN  
ENGINEER

7/29/2025

Signed by:

PREPARED BY

KISINGER CAMPO  
& ASSOCIATES

NC FIRM LICENSE No: C-1506  
301 Fayetteville St.,  
Suite 1500  
Raleigh, NC 27601  
(919)882-7839

REVISIONS