
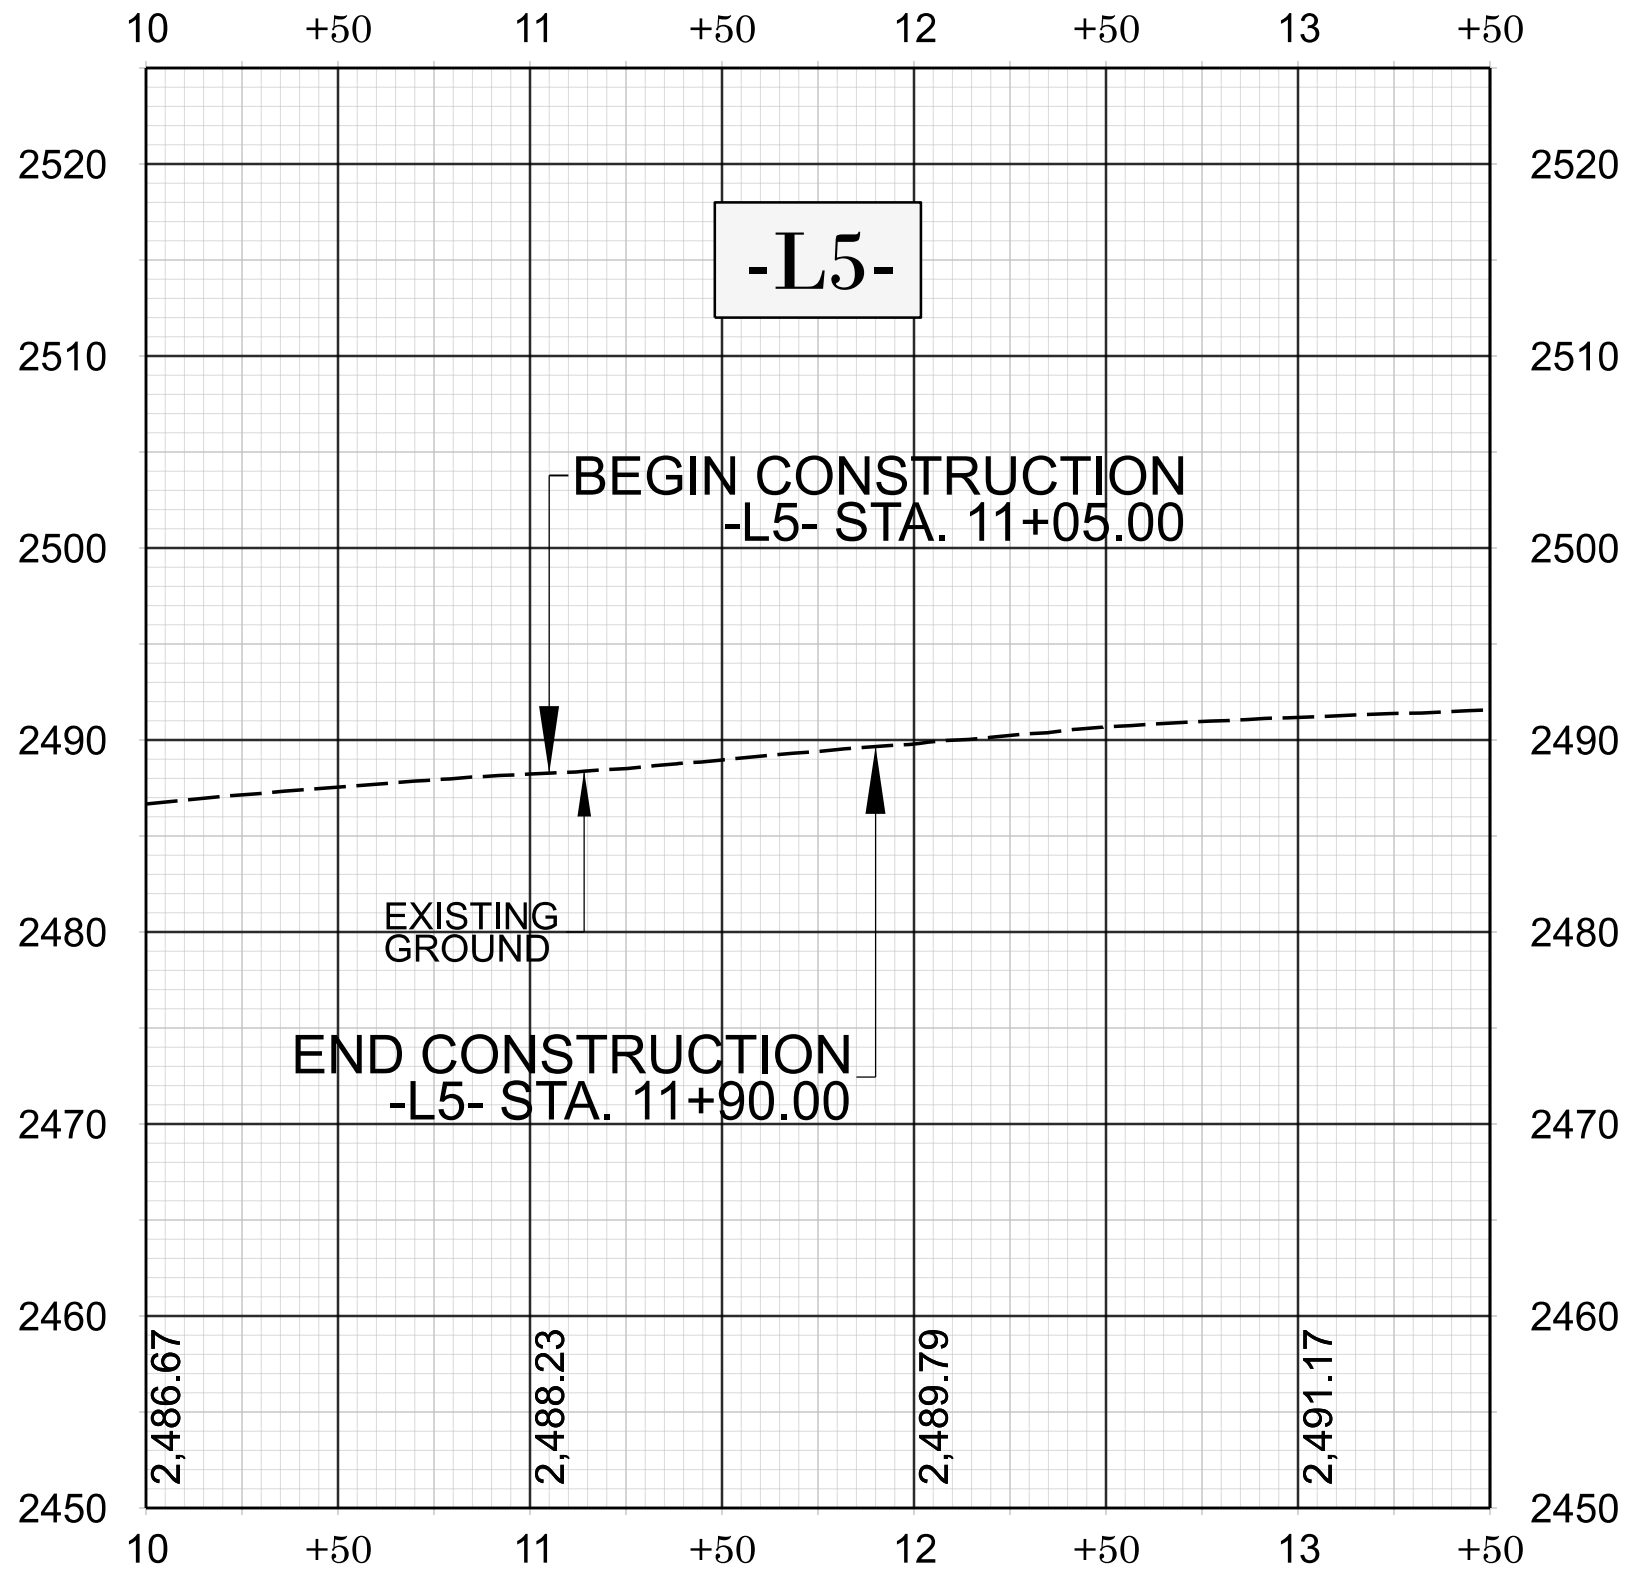


11/14/23

02

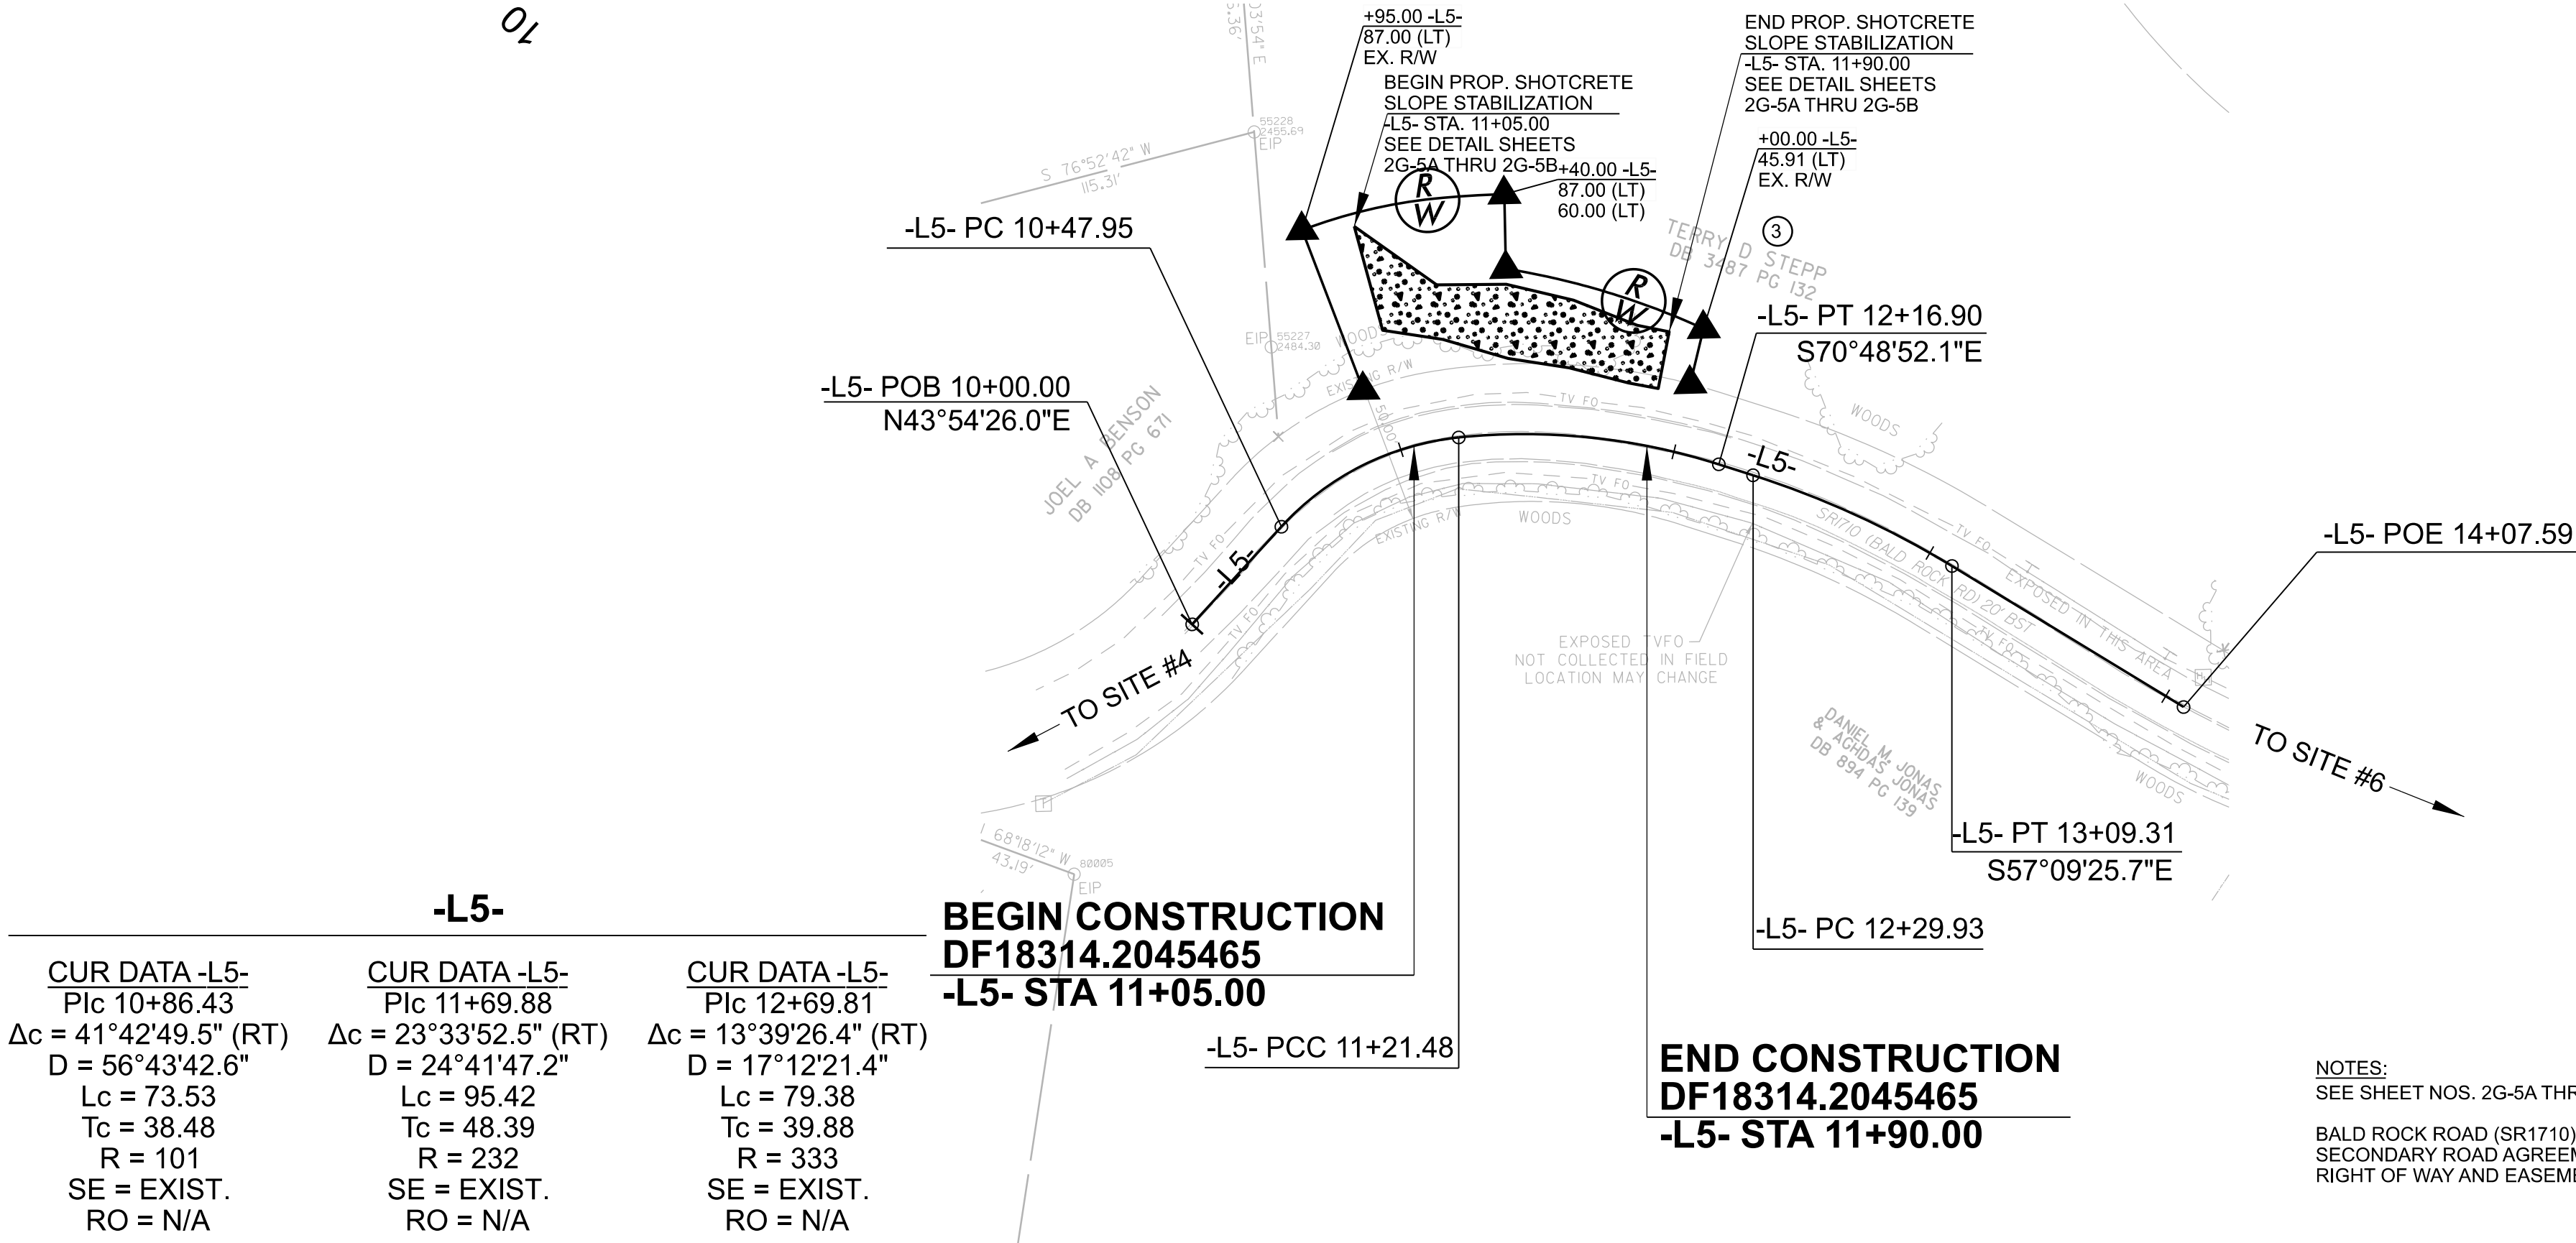

DF18314.2045465

FINAL 8

NORTH CAROLINA
DEPARTMENT OF TRANSPORTATION
HENDERSON COUNTY

HIGHWAY DIVISION 14

ROADWAY DESIGN
ENGINEER

7/29/2025

SEAL
039234

ENGINEER
HONEYCUT

Signed by: *Debbie Honeycutt*

DOCUMENT NOT CONSIDERED FINAL
UNLESS ALL SIGNATURES COMPLETED

HYDRAULICS
ENGINEER

7/29/2025

SEAL
049338

ENGINEER
AADIAND

Signed by: *Erk P. Aadiand*

PREPARED BY

KCA
KISINGER CAMPO
& ASSOCIATES

NC FIRM LICENSE No: C-1506
301 Fayetteville St.,
Suite 1500
Raleigh, NC 27601
(919) 882-7839

REVISIONS