



CLEARING AND GRUBBING  
EROSION CONTROL FOR  
CONSTRUCTION SHEET 08

NOTE: PLACE TEMPORARY ROCK SEDIMENT DAMS  
TYPE-B AND TEMPORARY ROCK SILT CHECKS  
TYPE-A AT DRAINAGE OUTLETS.

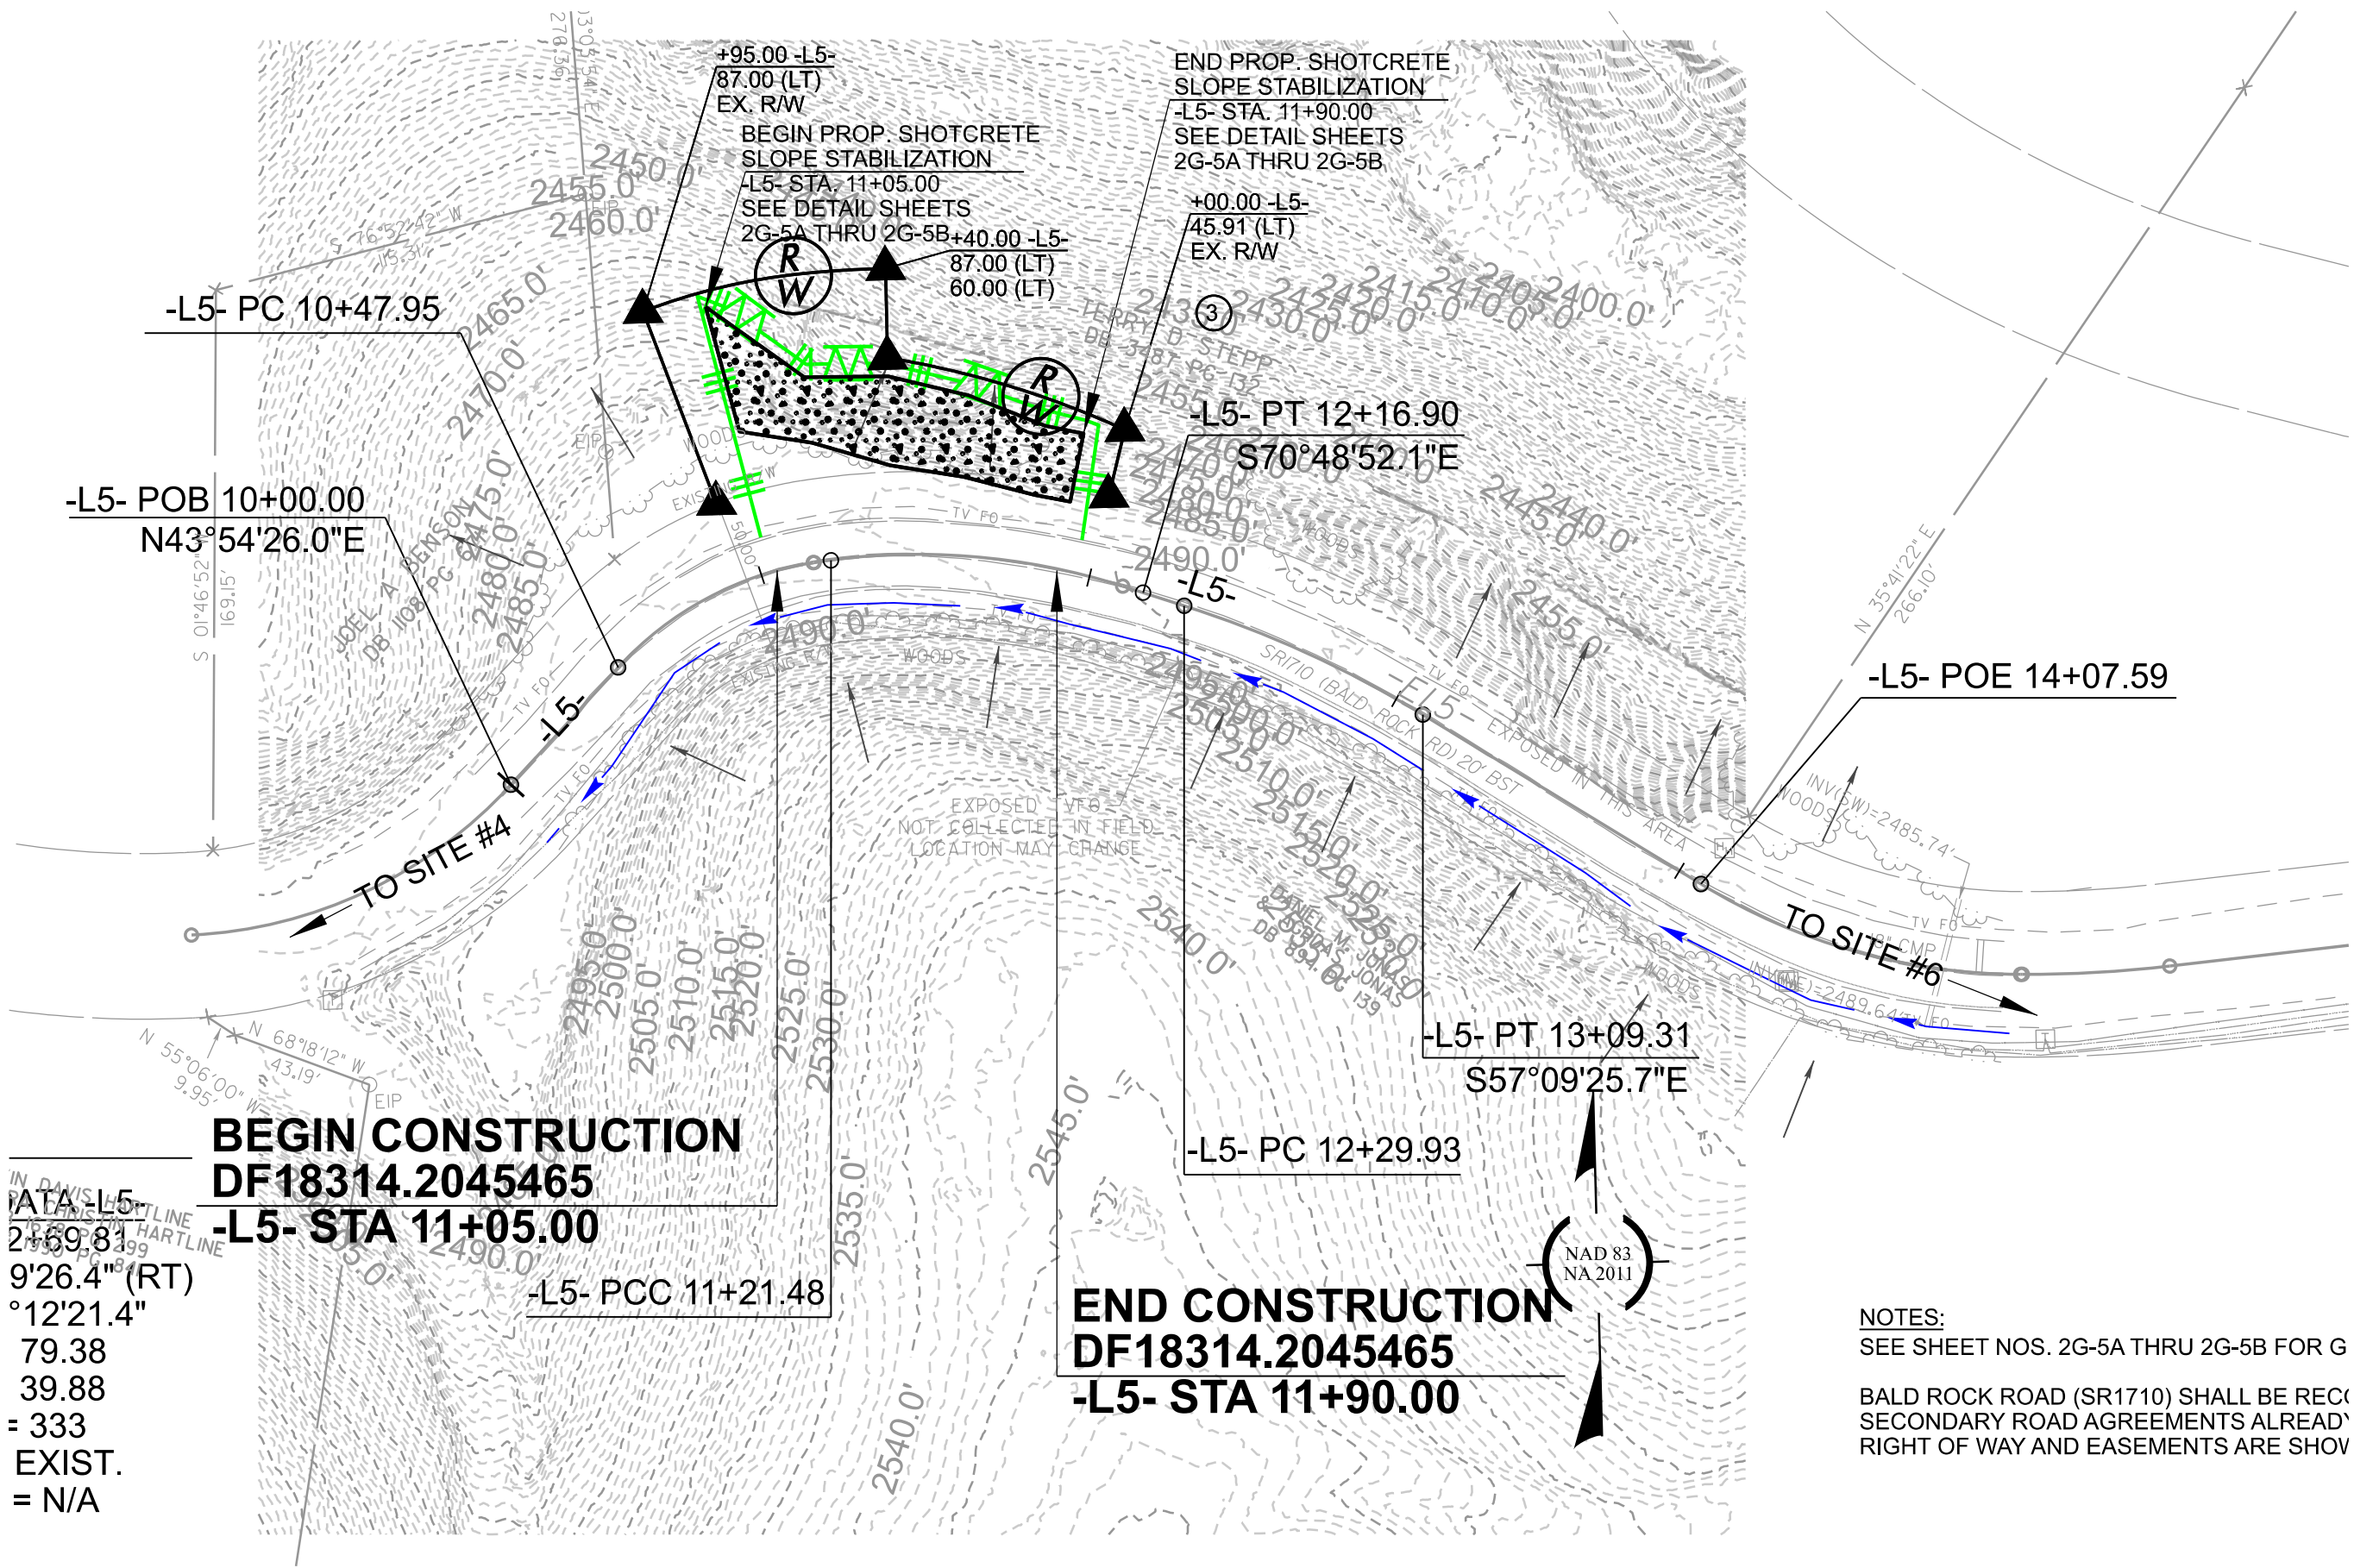

DF18314  
2045465  
EC-8 | CONST. 8

NORTH CAROLINA  
DEPARTMENT OF TRANSPORTATION  
HENDERSON COUNTY

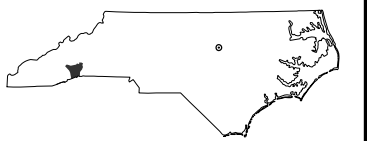

HIGHWAY DIVISION 14  
PREPARED BY



NC FIRM LICENSE No: C-1506  
301 Fayetteville St.,  
Suite 1500  
Raleigh, NC 27601  
(919)882-7839

REVISIONS