


CLEARING AND GRUBBING  
EROSION CONTROL FOR  
CONSTRUCTION SHEET 13

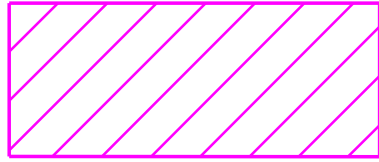


ENVIRONMENTALLY SENSITIVE AREA  
SEE PROJECT SPECIAL PROVISIONS

NOTE: PLACE TEMPORARY ROCK SEDIMENT DAMS  
TYPE-B AND TEMPORARY ROCK SILT CHECKS  
TYPE-A AT DRAINAGE OUTLETS.

NOTE: FLOATING TURBIDITY CURTAIN MAY BE  
USED IN PLACE OF IMPERVIOUS DIKE WHERE  
WORK PERMITS.

-L11-	
CUR DATA -L11- P/c 10+96.44 Δc = 04°04'54.1" (LT) D = 04°24'51.0" Lc = 92.47 Tc = 46.25 R = 1,298 SE = EXIST RO = N/A	CUR DATA -L11- P/c 12+55.76 Δc = 29°20'36.4" (RT) D = 76°23'39.7" Lc = 38.41 Tc = 19.64 R = 75 SE = EXIST RO = N/A

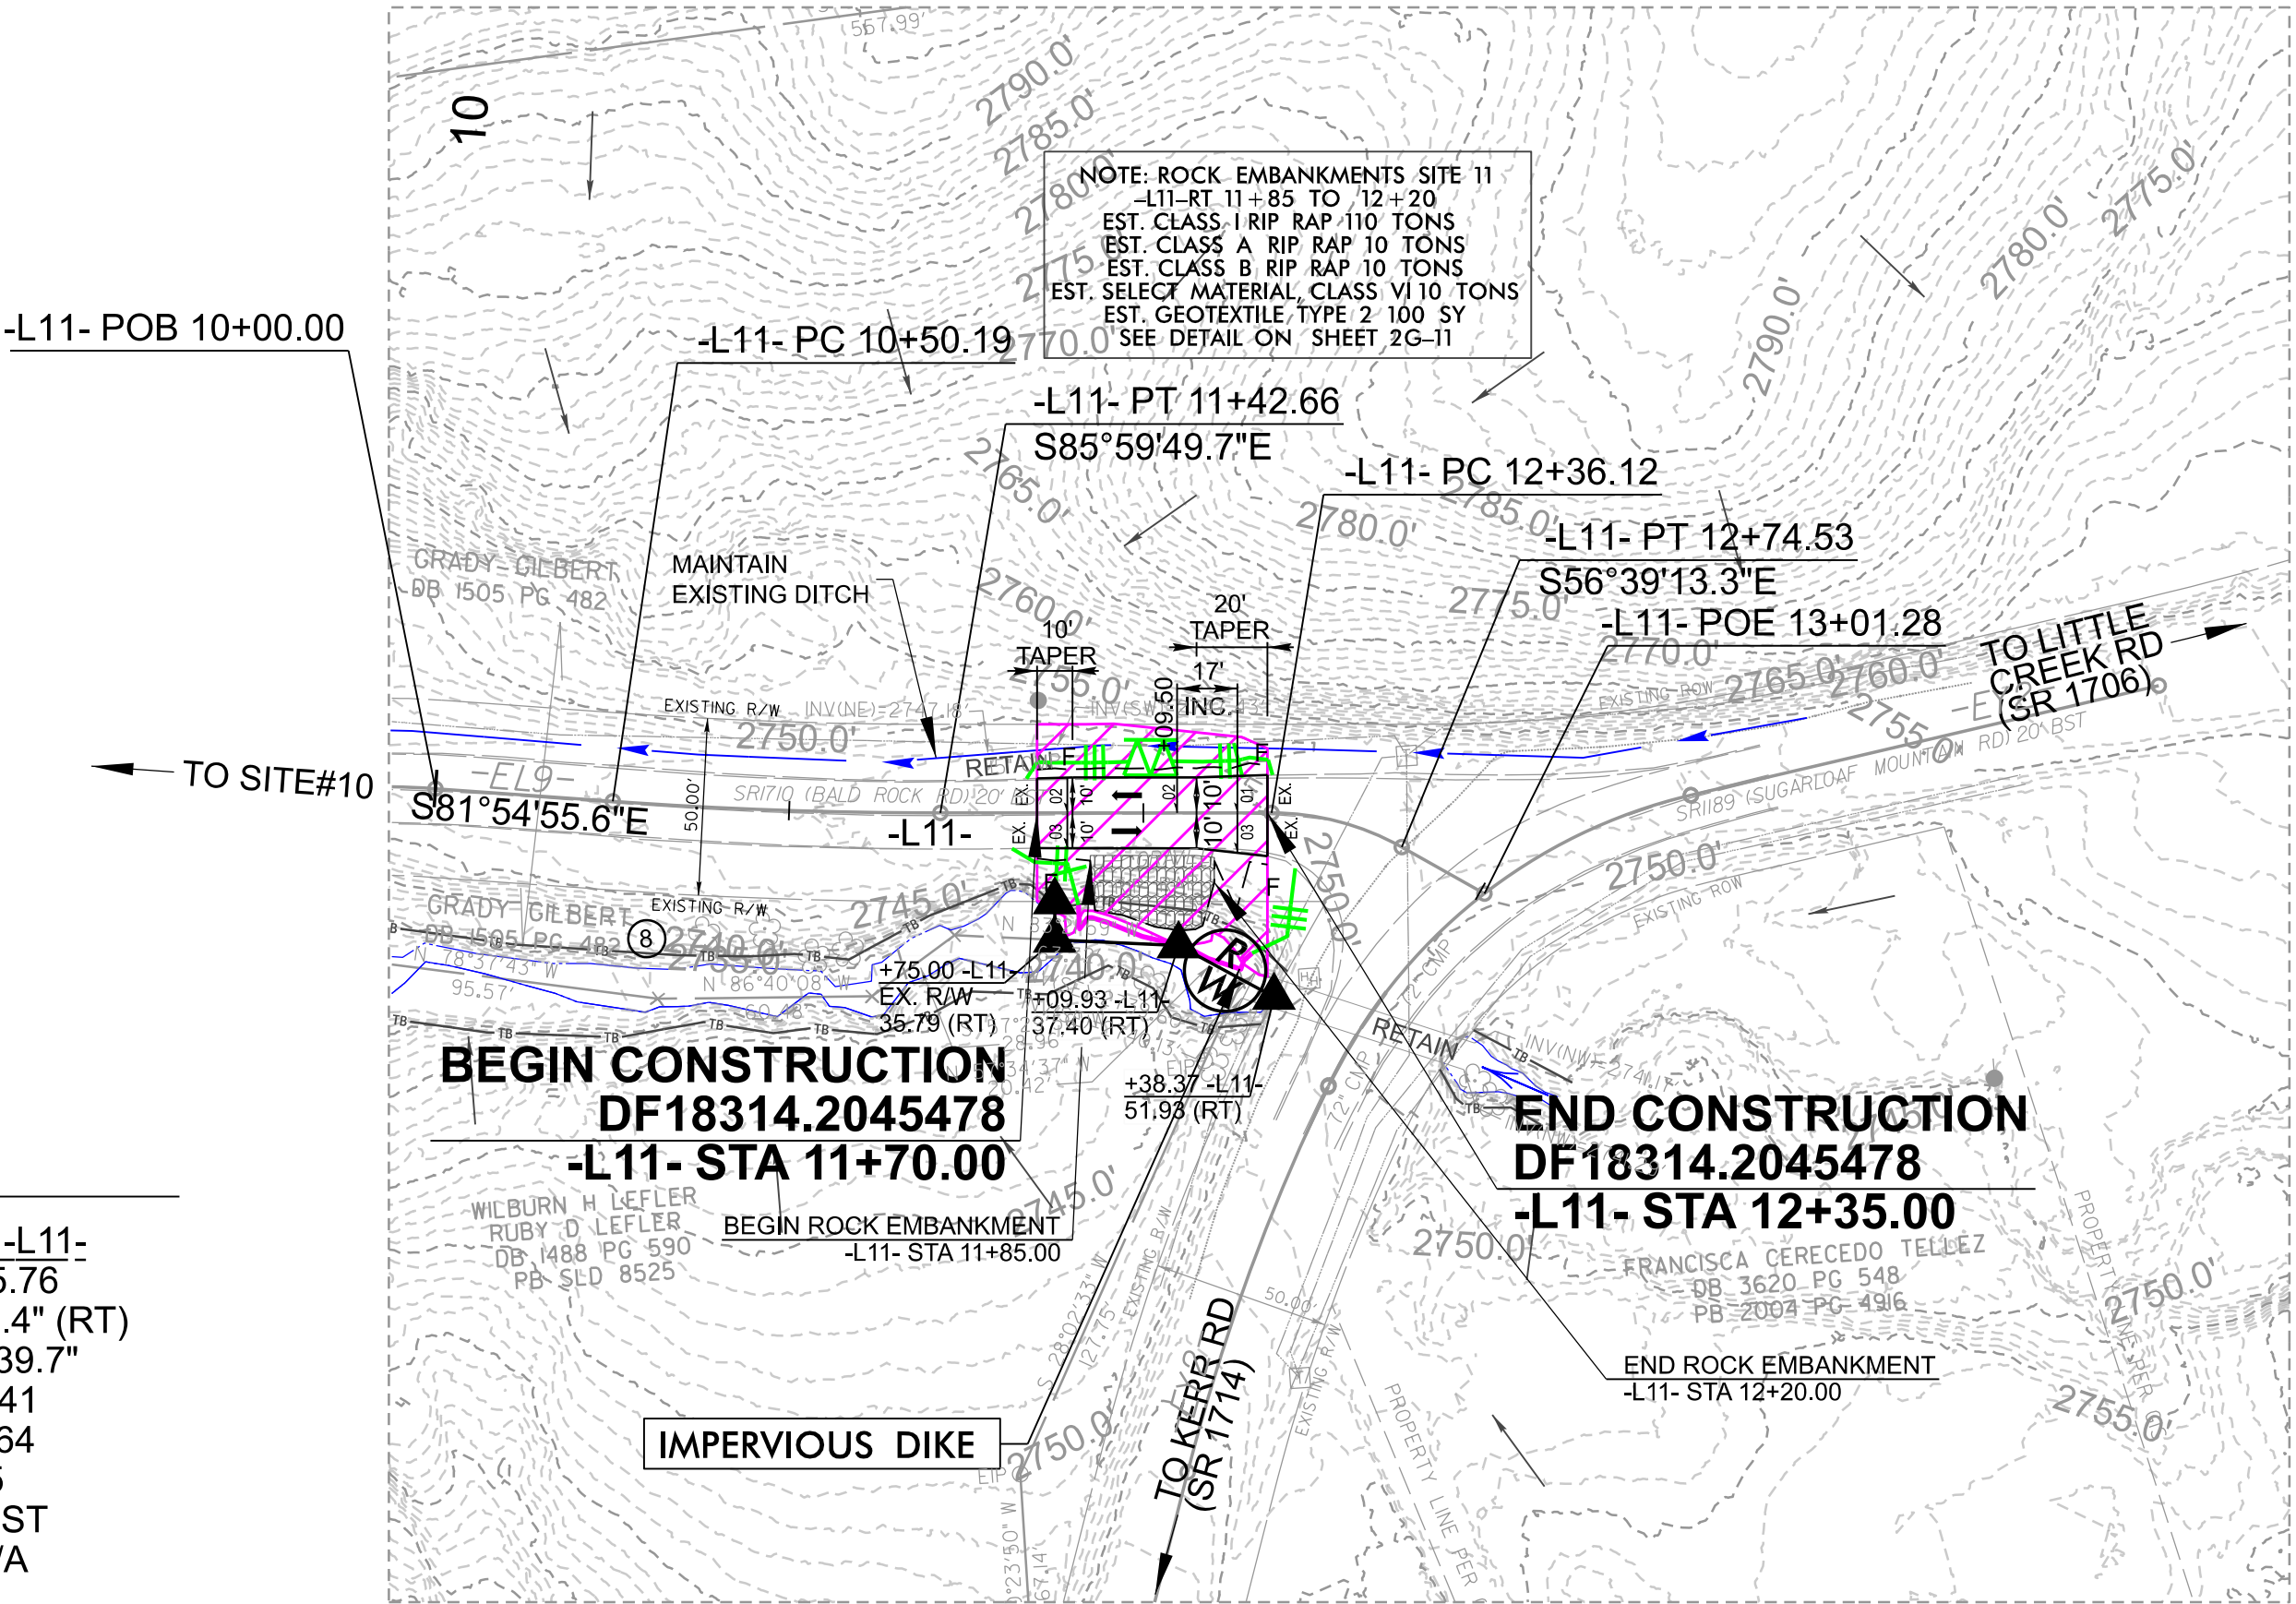

DF18314  
2045478

EC-14CONST. 14

NORTH CAROLINA  
DEPARTMENT OF TRANSPORTATION  
HENDERSON COUNTY

HIGHWAY DIVISION 14

PREPARED BY

KISINGER CAMPO  
& ASSOCIATES

NC FIRM LICENSE No: C-1506  
301 Fayetteville St.,  
Suite 1500  
Raleigh, NC 27601  
(919)882-7839

REVISIONS