


DF18314
2045067

EC-24 CONST. 13

NORTH CAROLINA
DEPARTMENT OF TRANSPORTATION
HENDERSON COUNTY

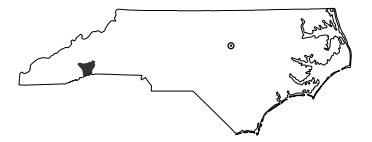


HIGHWAY DIVISION 14

PREPARED BY



NC FIRM LICENSE No: C-1506
301 Fayetteville St.,
Suite 1500
Raleigh, NC 27601
(919)882-7839

NOTE: FLOATING TURBIDITY CURTAIN MAY BE
USED IN PLACE OF IMPERVIOUS DIKE WHERE
WORK PERMITS.

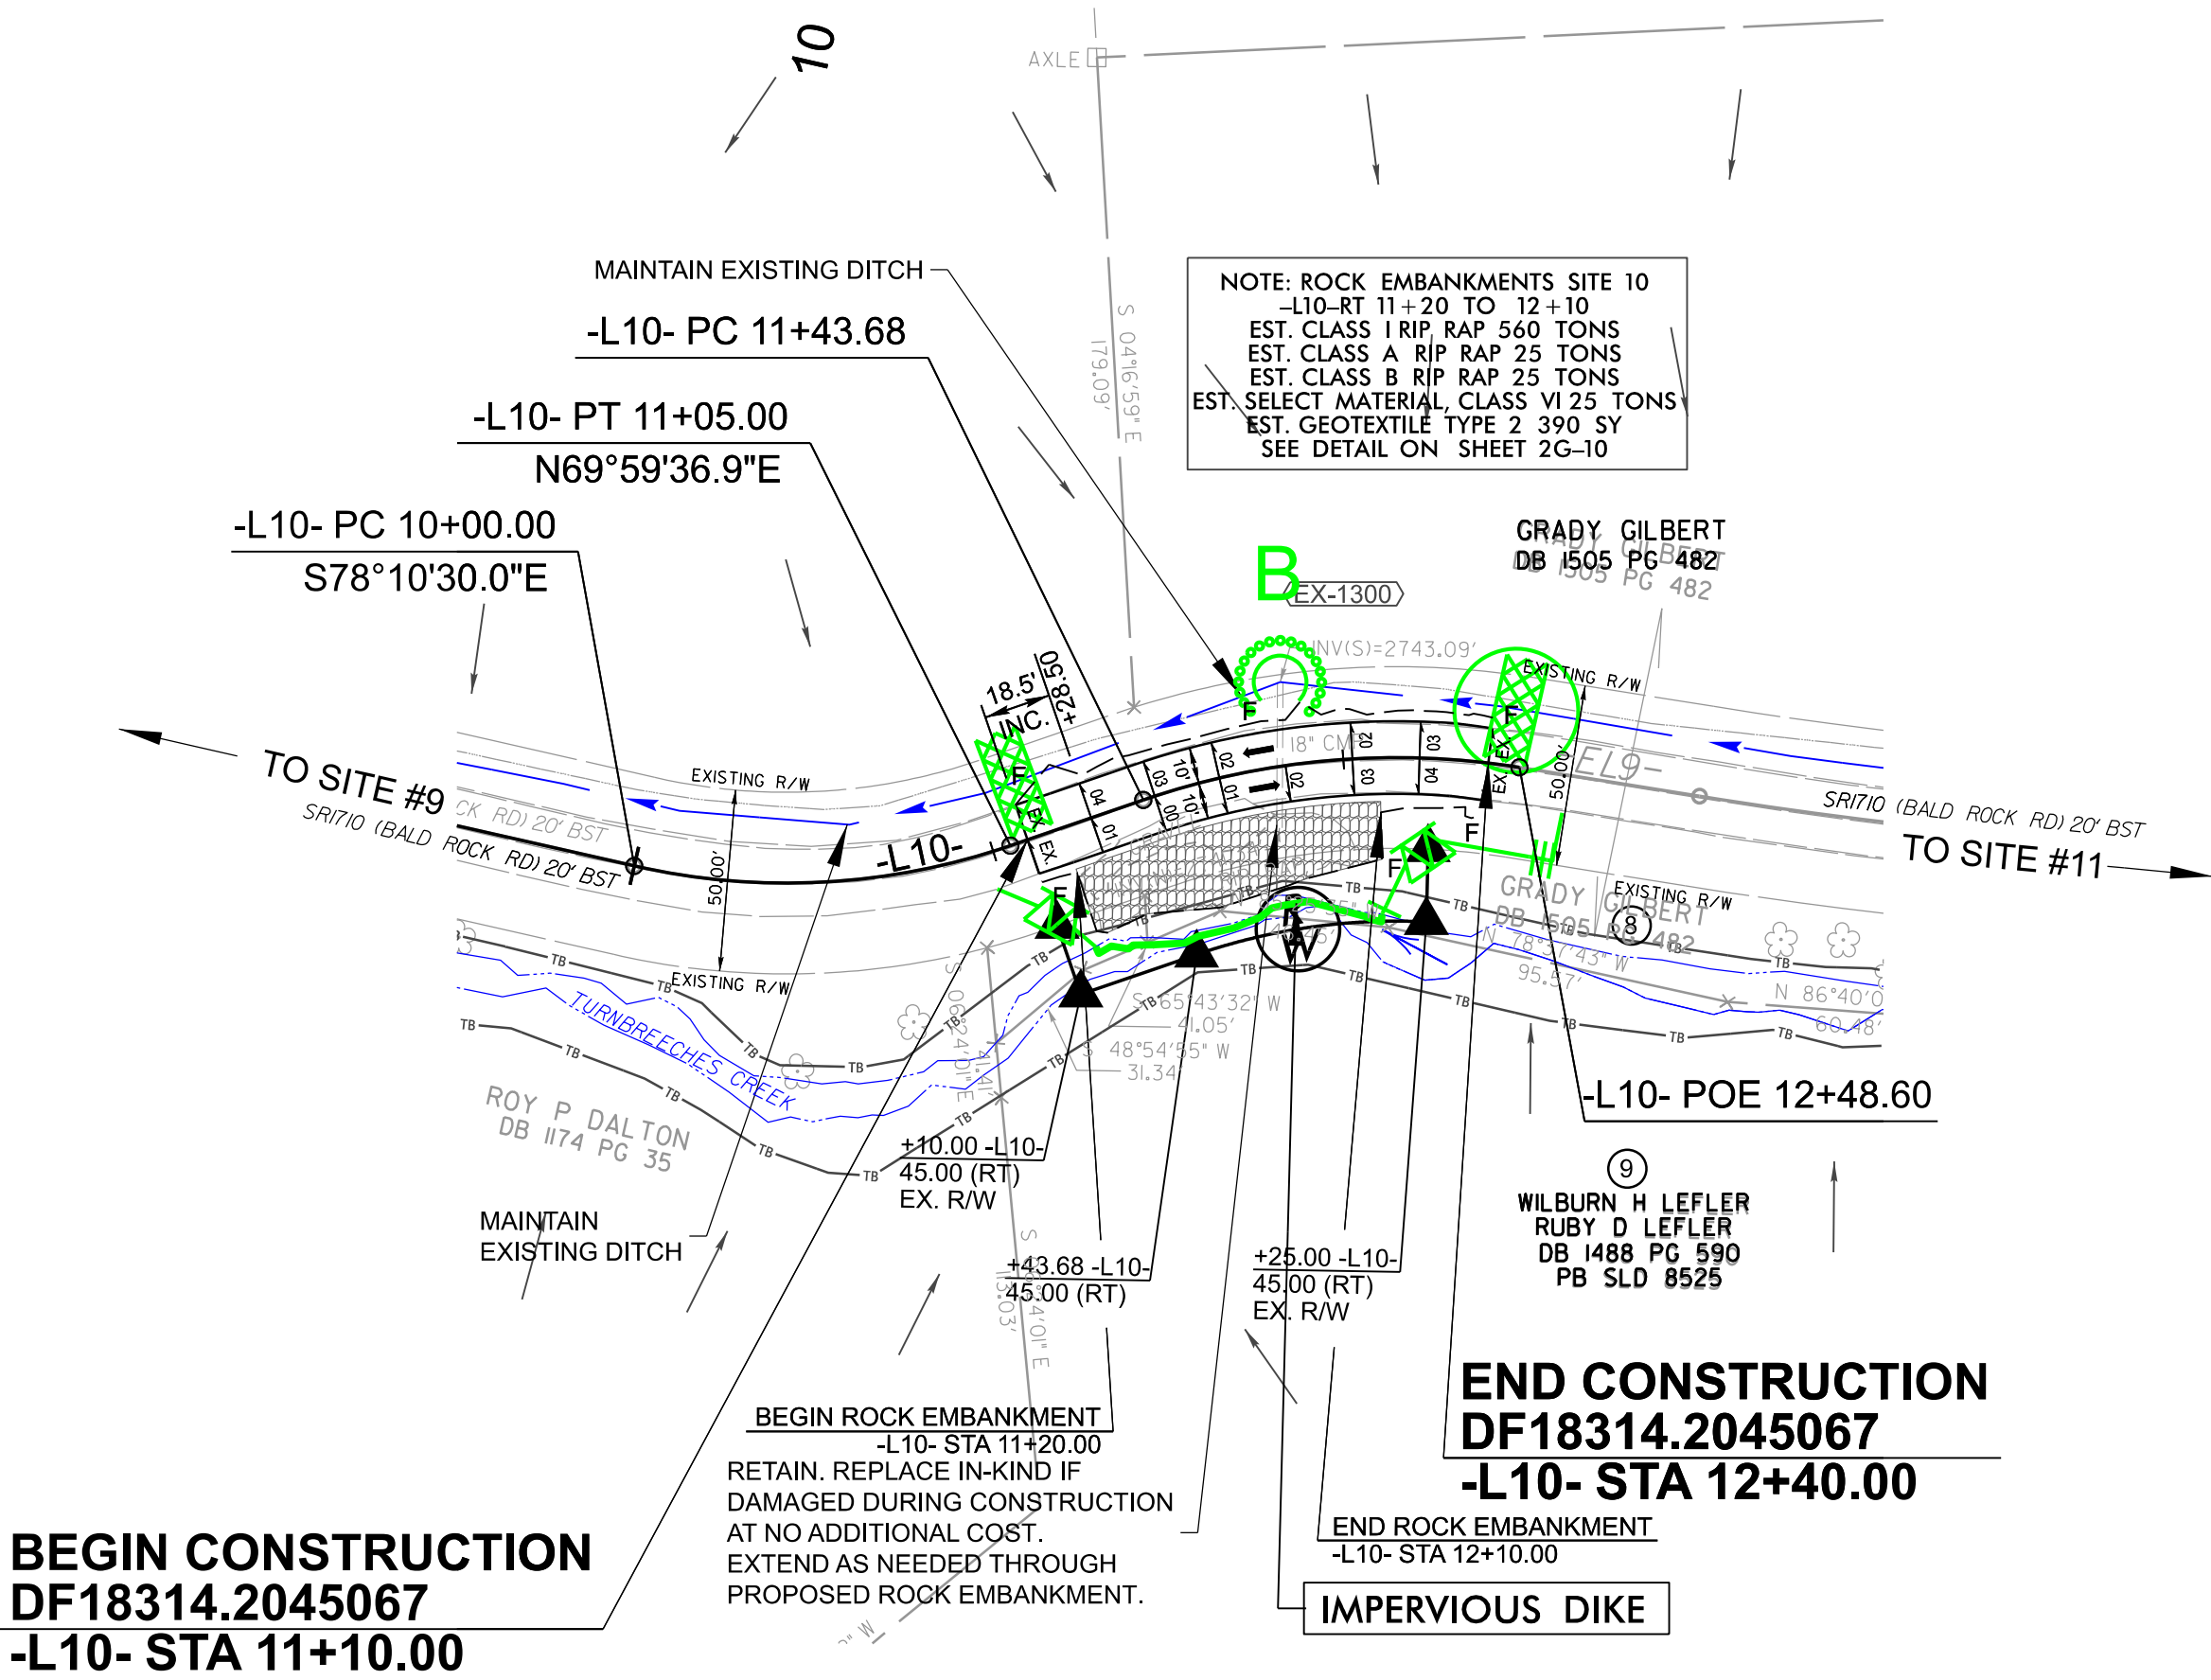

-L10-

CUR DATA -L10-
Plc 10+53.89
 $\Delta c = 31^\circ 49' 53.2''$ (LT)
 $D = 30^\circ 18' 54.8''$
 $L_c = 105.00$
 $T_c = 53.89$
 $R = 189$
SE = EXIST.
RO = N/A

CUR DATA -L10-
Plc 11+97.21
 $\Delta c = 28^\circ 05' 27.5''$ (RT)
 $D = 26^\circ 46' 25.4''$
 $L_c = 104.92$
 $T_c = 53.54$
 $R = 214$
SE = EXIST.
RO = N/A

BEGIN CONSTRUCTION
DF18314.2045067
-L10- STA 11+10.00

END CONSTRUCTION
DF18314.2045067
-L10- STA 12+40.00

NOTES:
SEE SHEET NO. 2G-10 FOR GEOTECH DETAILS.

BALD ROCK ROAD (SR1710) SHALL BE RECONSTRUCTED UTILIZING THE EXISTING
SECONDARY ROAD AGREEMENTS ALREADY IN PLACE EXCEPT WHERE PROPOSED
RIGHT OF WAY AND EASEMENTS ARE SHOWN ON THE PLANS.

REVISIONS