
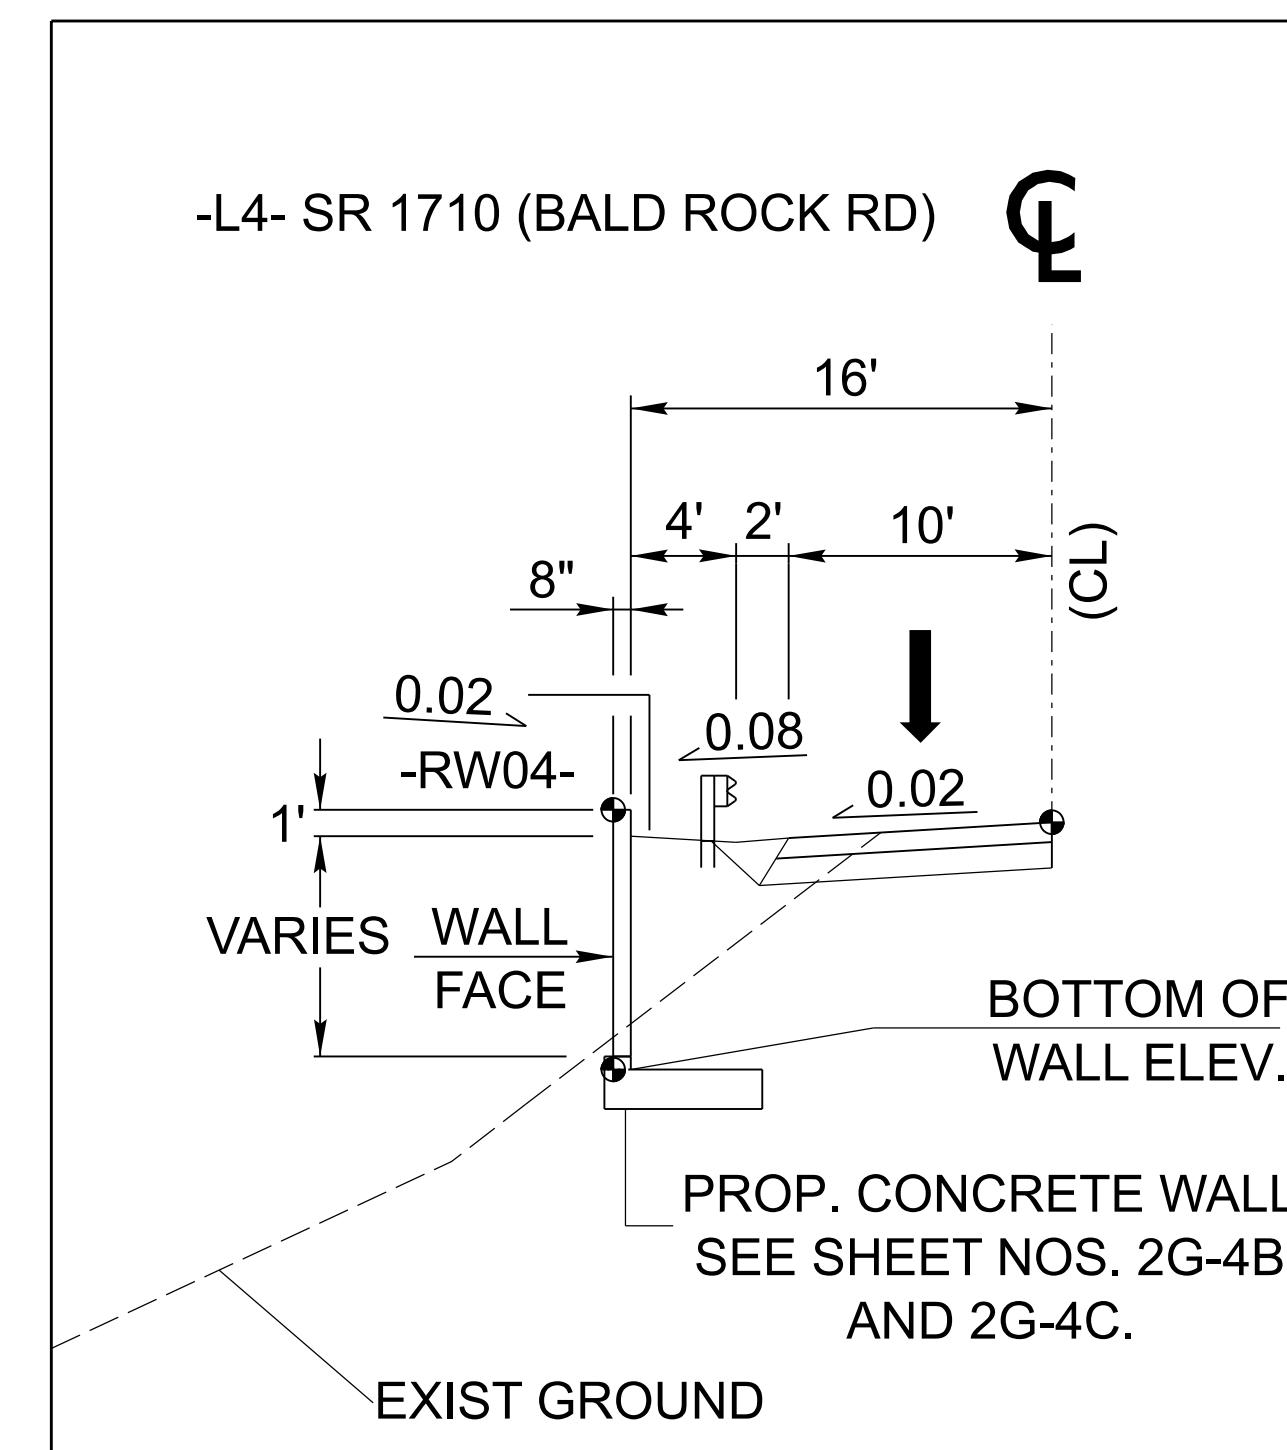
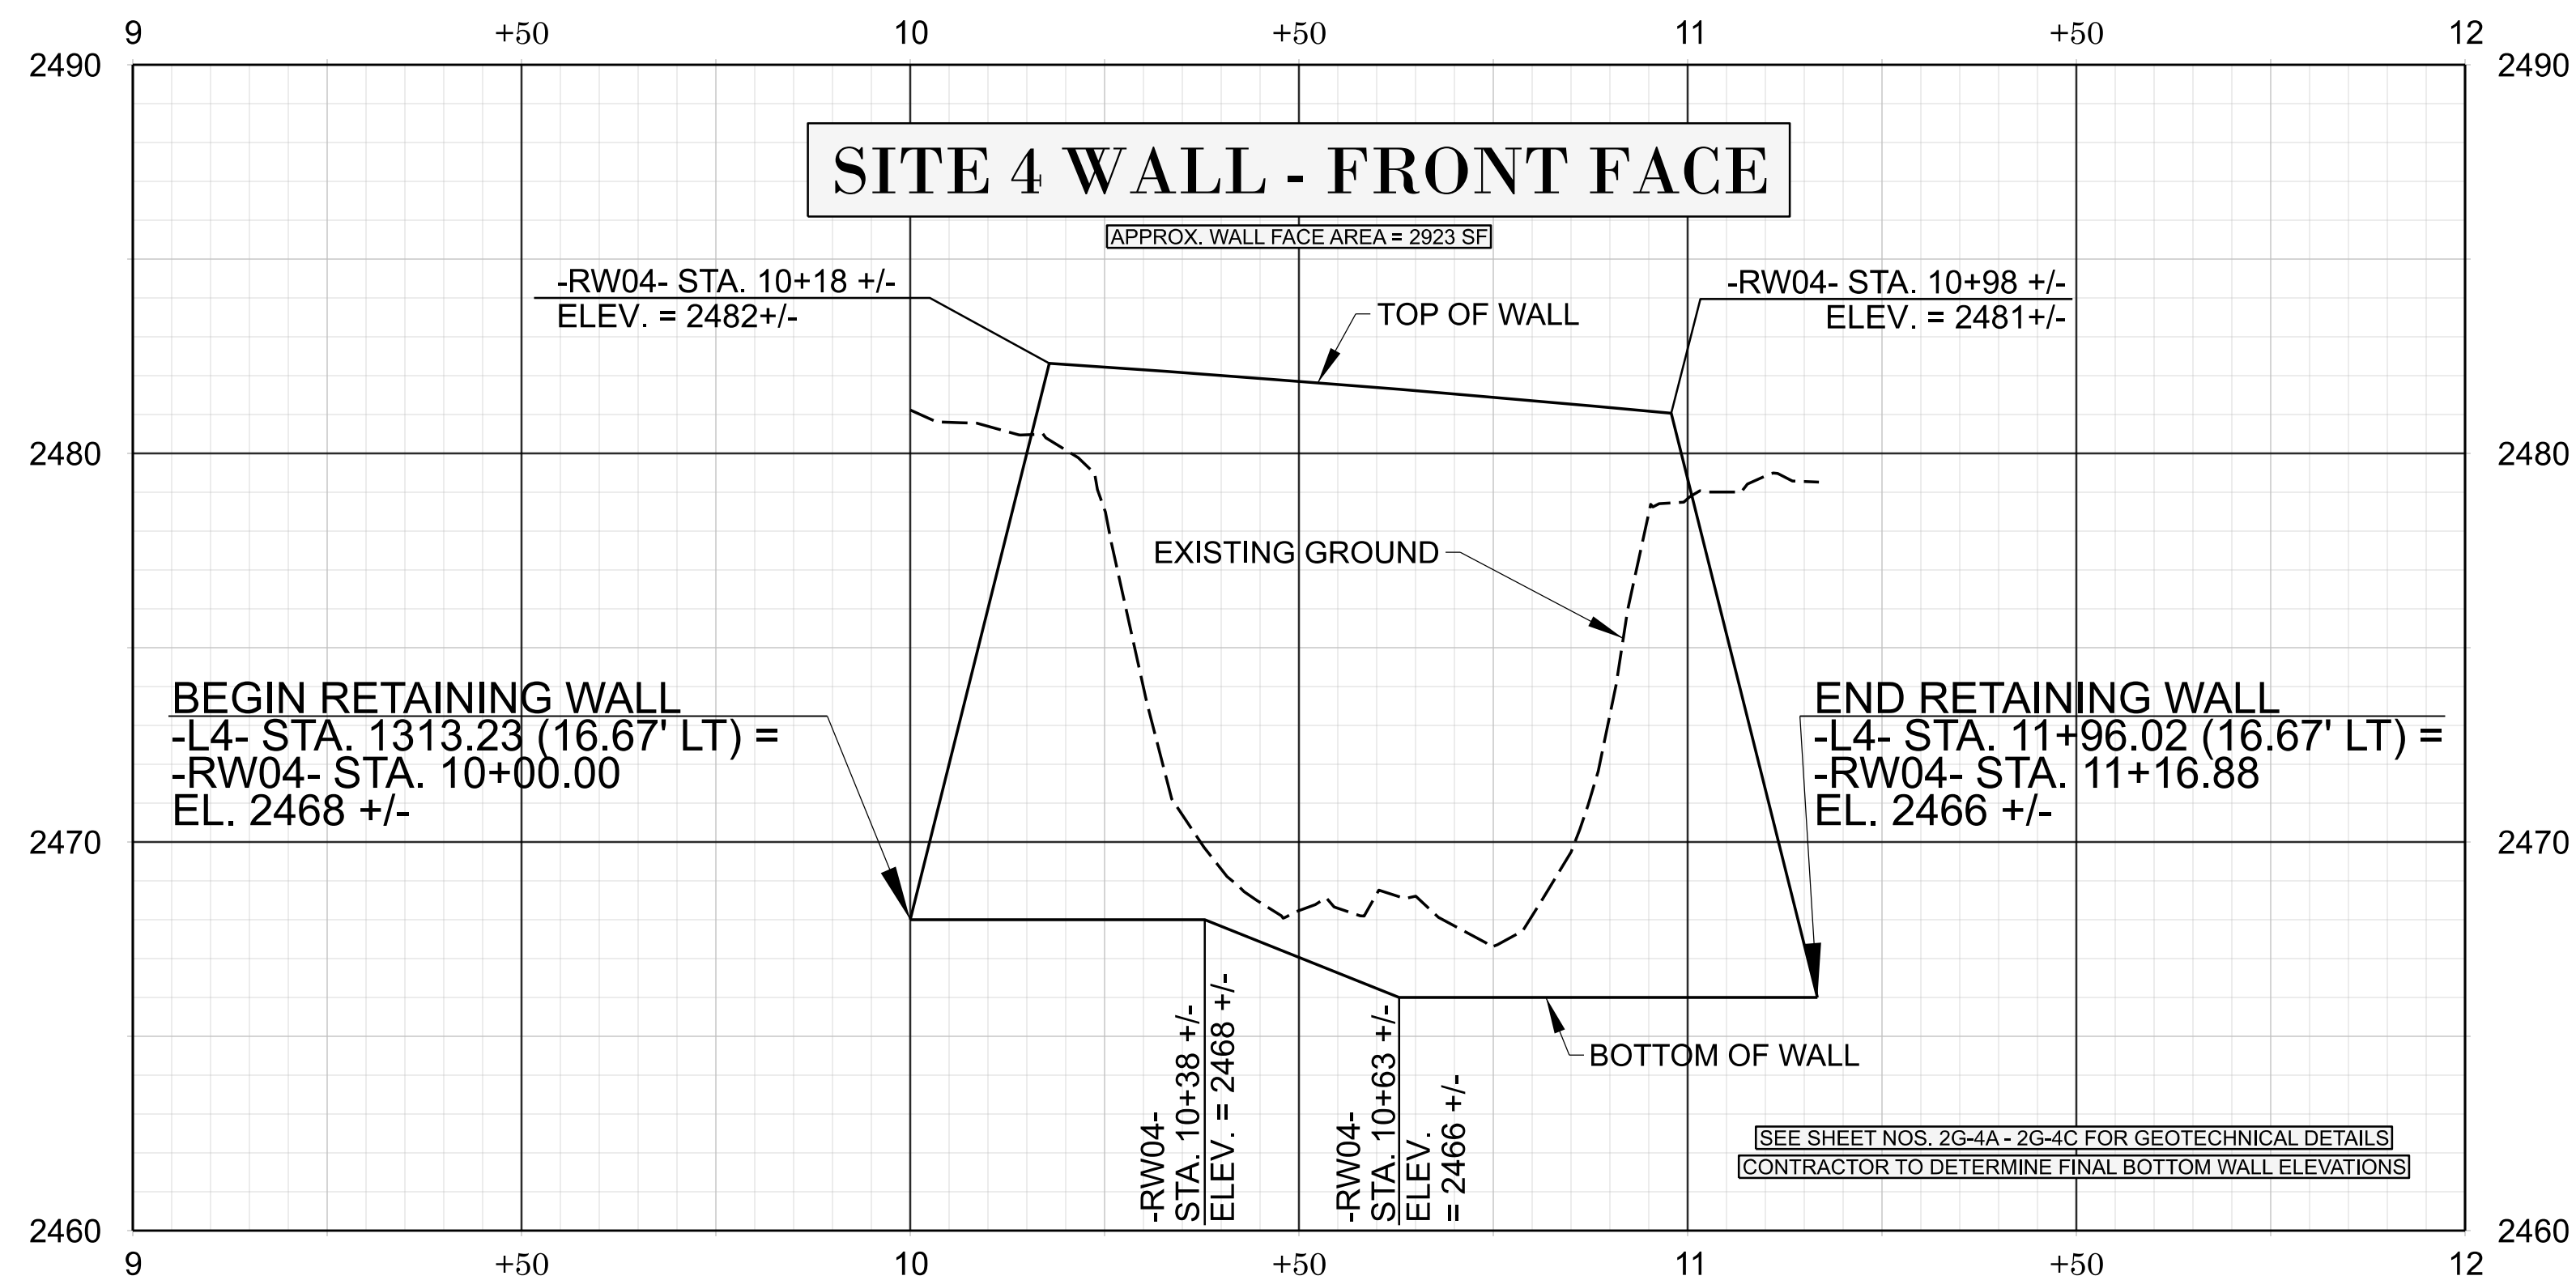
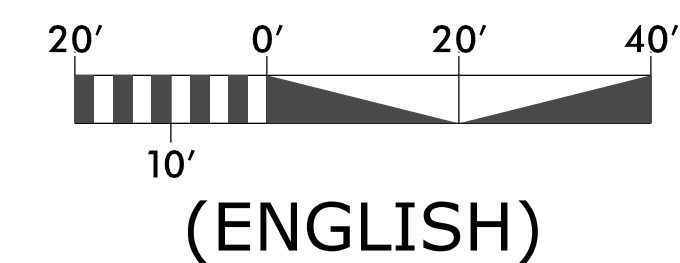


**BEGIN  
CONSTRUCTION  
DF18314.2045063  
-L4- STA 11+12.12**


**BEGIN PROJECT**  
**DF18314.2045063**  
**-L4- STA 11+55.00**

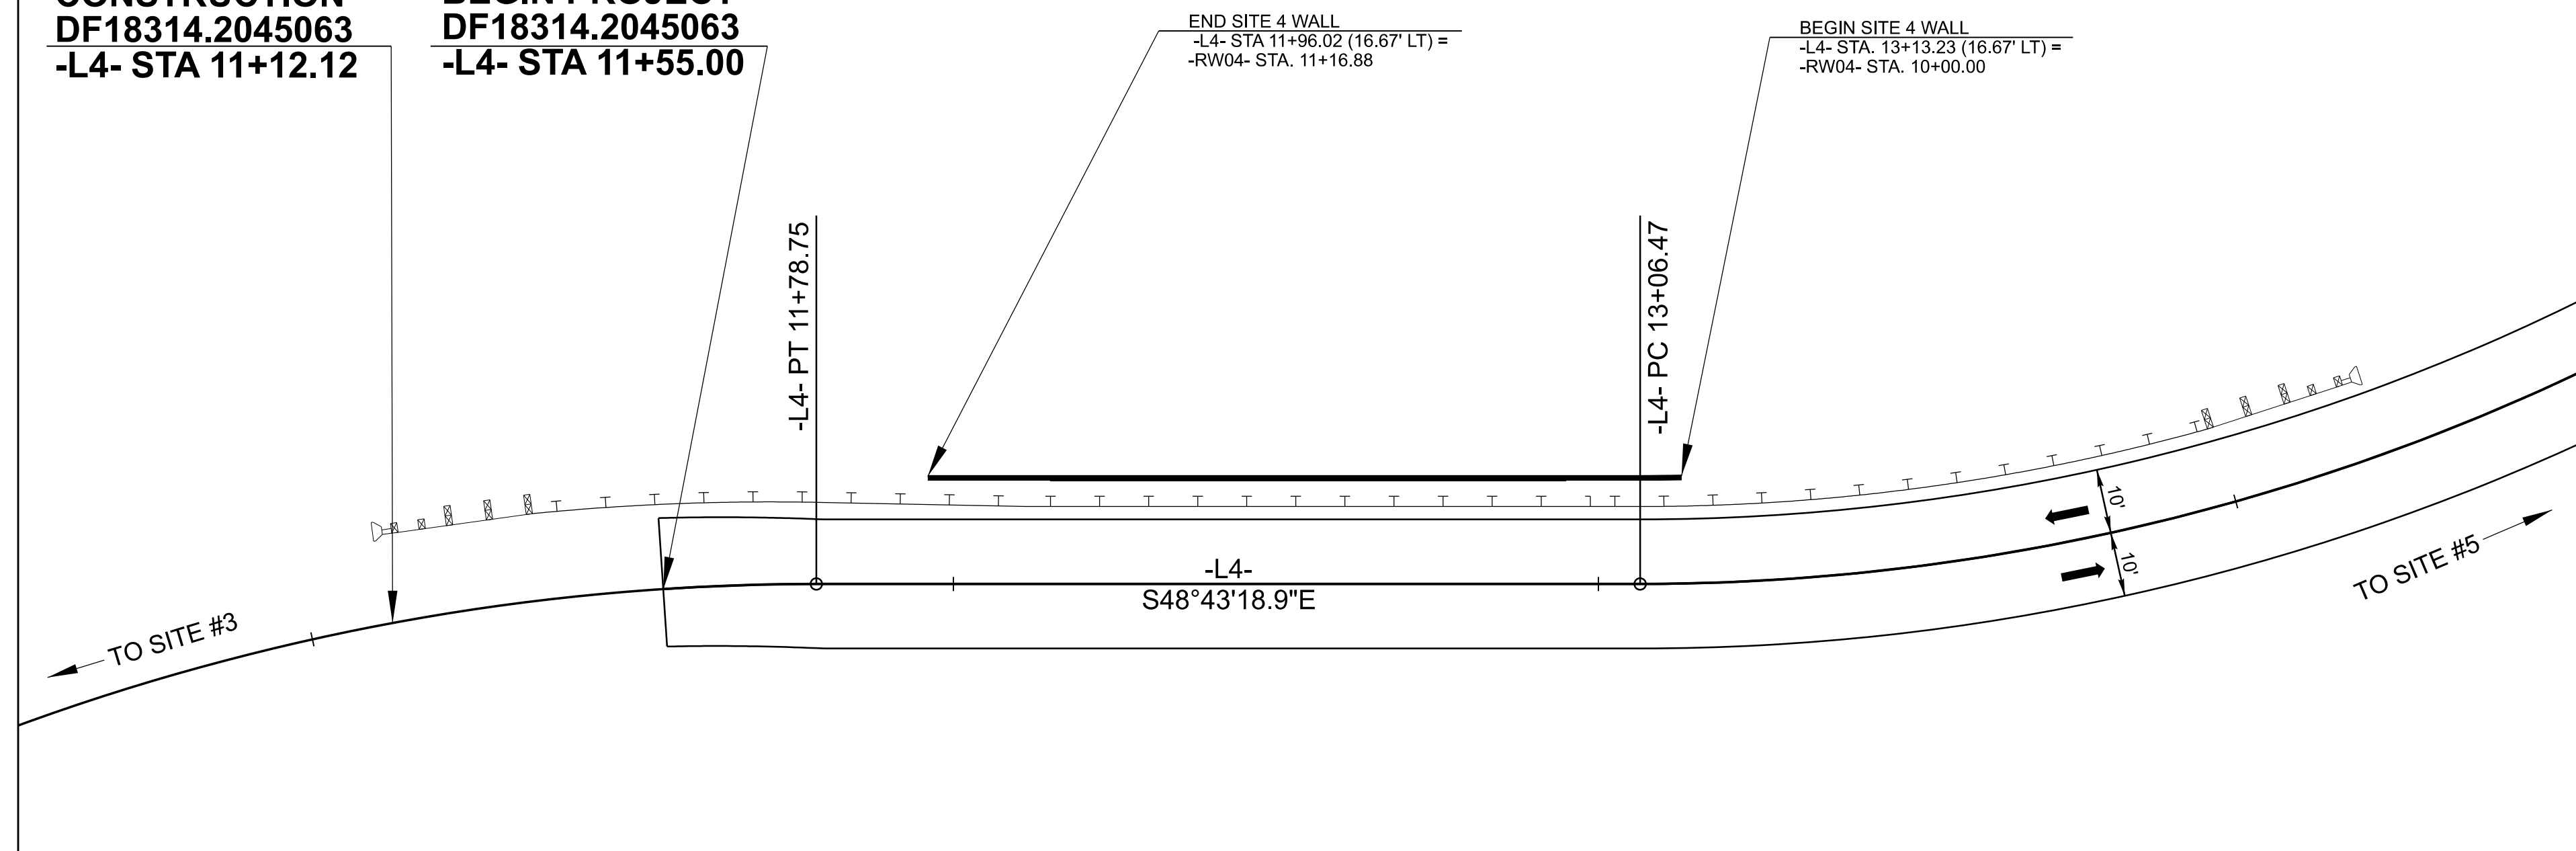

DF18314.  
2045063

FINAL	W-2
-------	-----

NORTH CAROLINA  
DEPARTMENT OF TRANSPORTATION  
HENDERSON COUNTY

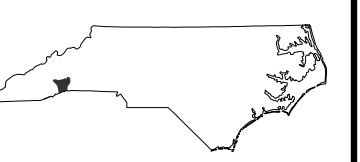

HIGHWAY DIVISION 14

## ROADWAY DESIGN ENGINEER

ENGINEER



Signed by: Nikki Honeycutt

ENT NOT CONSIDERED FINAL  
ALL SIGNATURES COMPLETE

PREPARED BY

**KCA**  
KISINGER CAMPO  
& ASSOCIATES

**C FIRM LICENSE No: C-1506**  
**301 Fayetteville St.,**  
**Suite 1500**  
**Raleigh, NC 27601**  
**(919)882-7839**

## CONCLUSIONS