
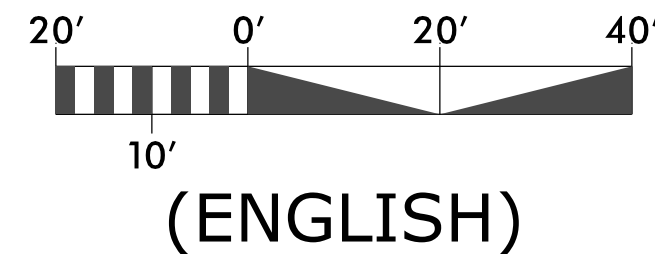
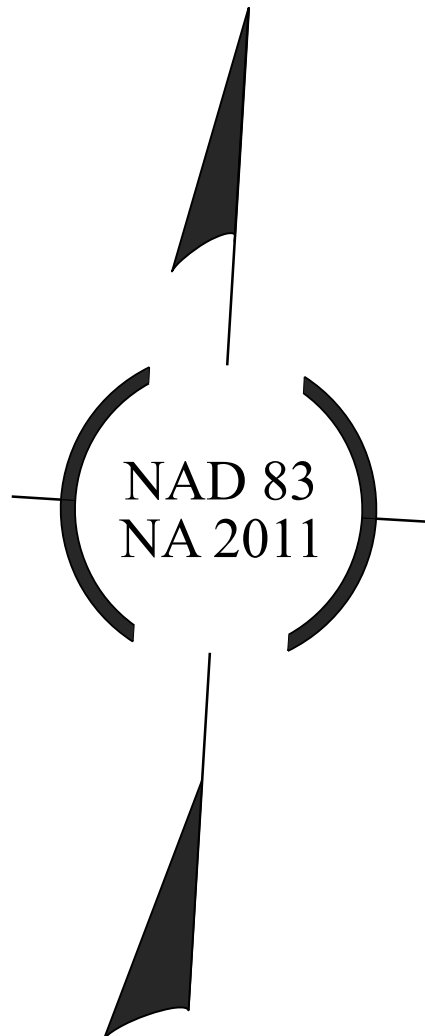


**This electronic collection of documents is provided  
for the convenience of the user  
and is Not a Certified Document –**

**The documents contained herein were originally issued  
and sealed by the individuals whose names and license  
numbers appear on each page, on the dates appearing  
with their signature on that page.**

**This file or an individual page  
shall not be considered a certified document.**


### SITE 3 WALL ENVELOPE

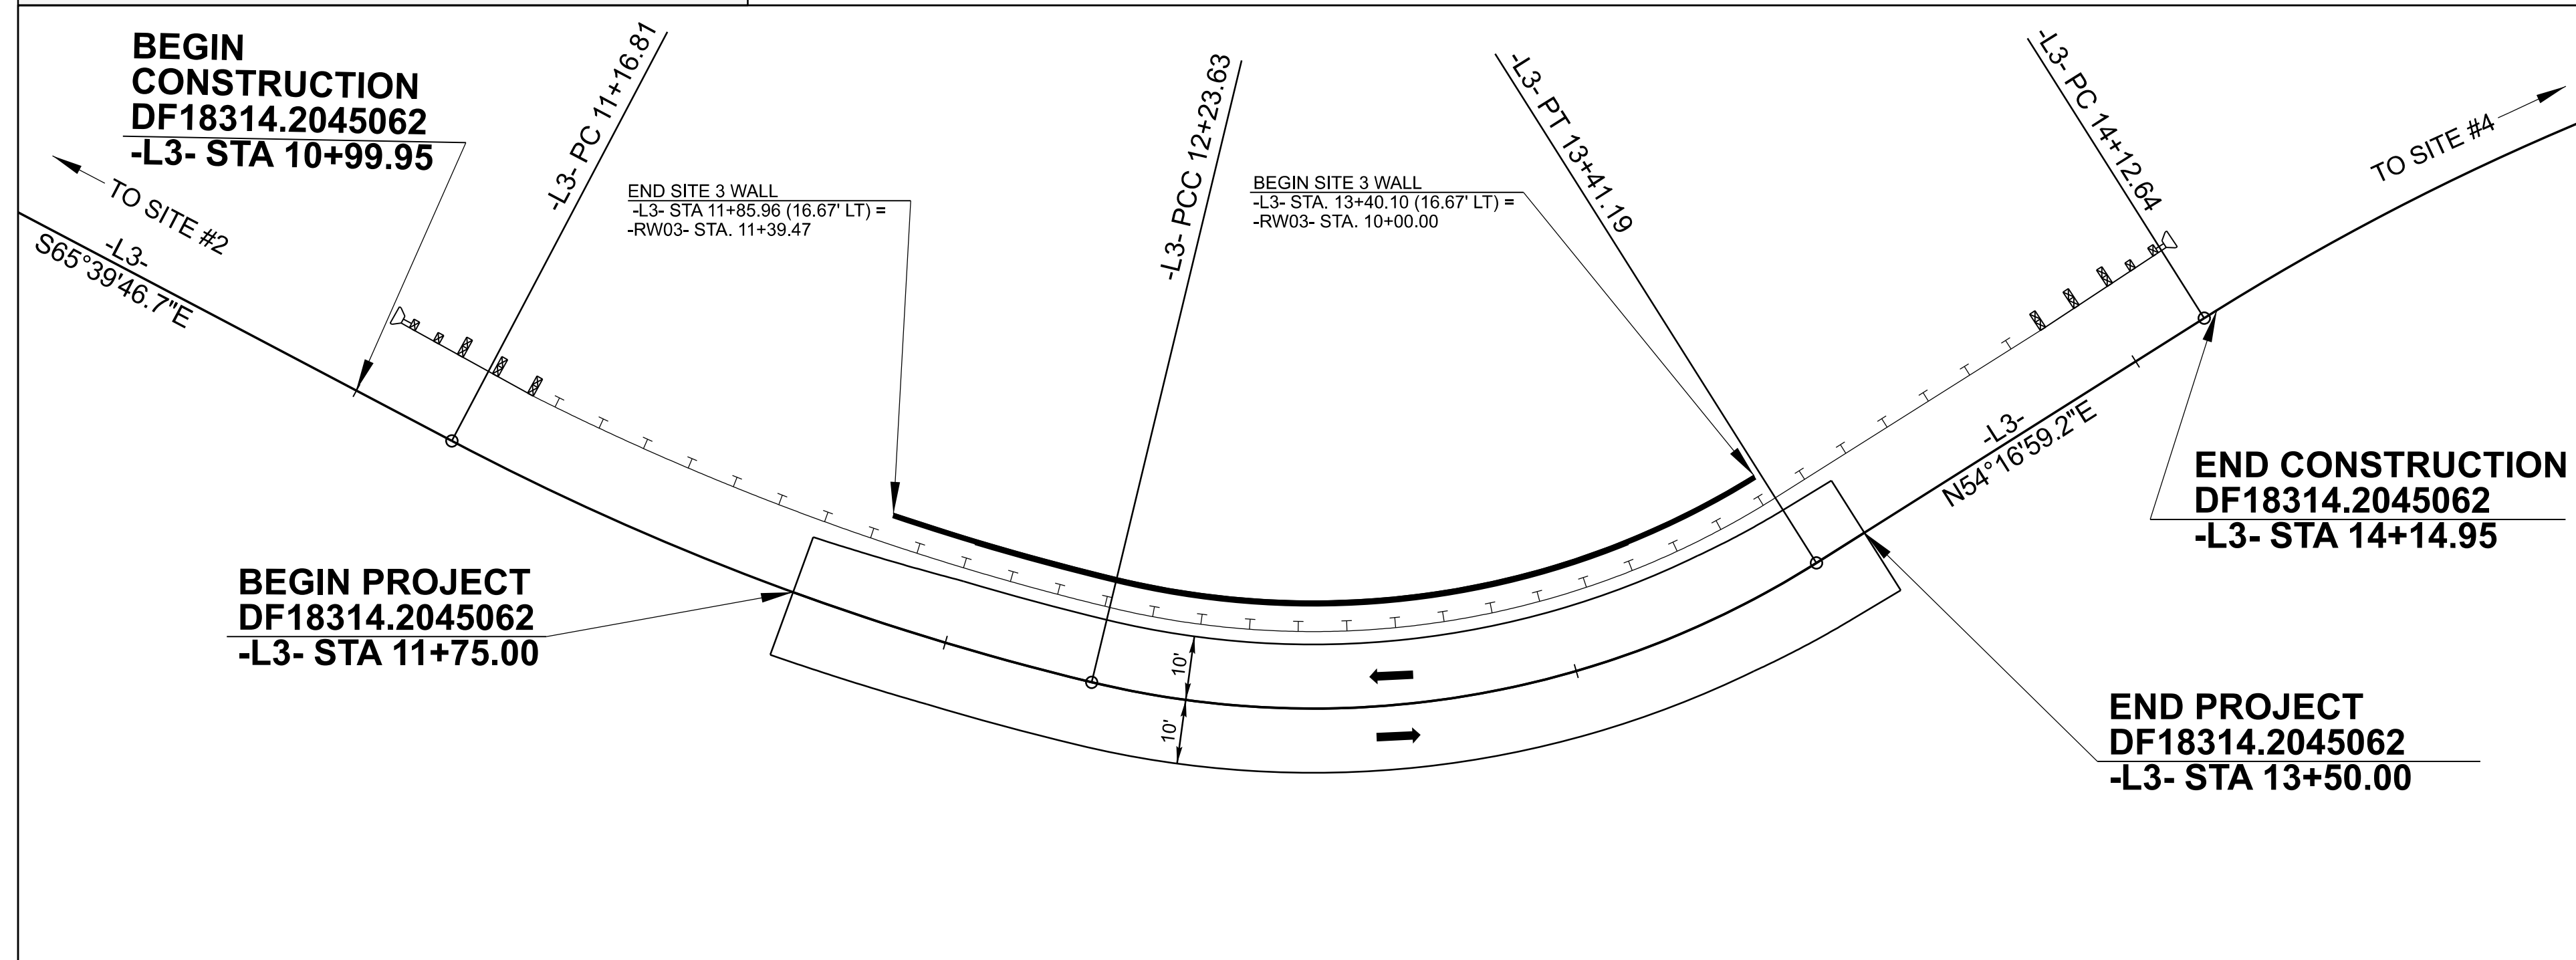

DF18314.  
2045062

FINAL W-1


NORTH CAROLINA  
DEPARTMENT OF TRANSPORTATION  
HENDERSON COUNTY

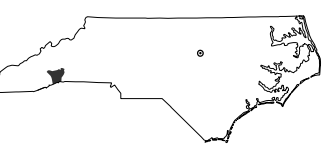

HIGHWAY DIVISION 14

ROADWAY DESIGN  
ENGINEER

7/29/2025


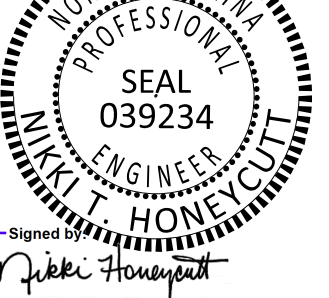


DOCUMENT NOT CONSIDERED FINAL  
UNLESS ALL SIGNATURES COMPLETED

PREPARED BY





NC FIRM LICENSE No: C-1508  
301 Fayetteville St.,  
Suite 1500  
Raleigh, NC 27601  
(919) 882-7839

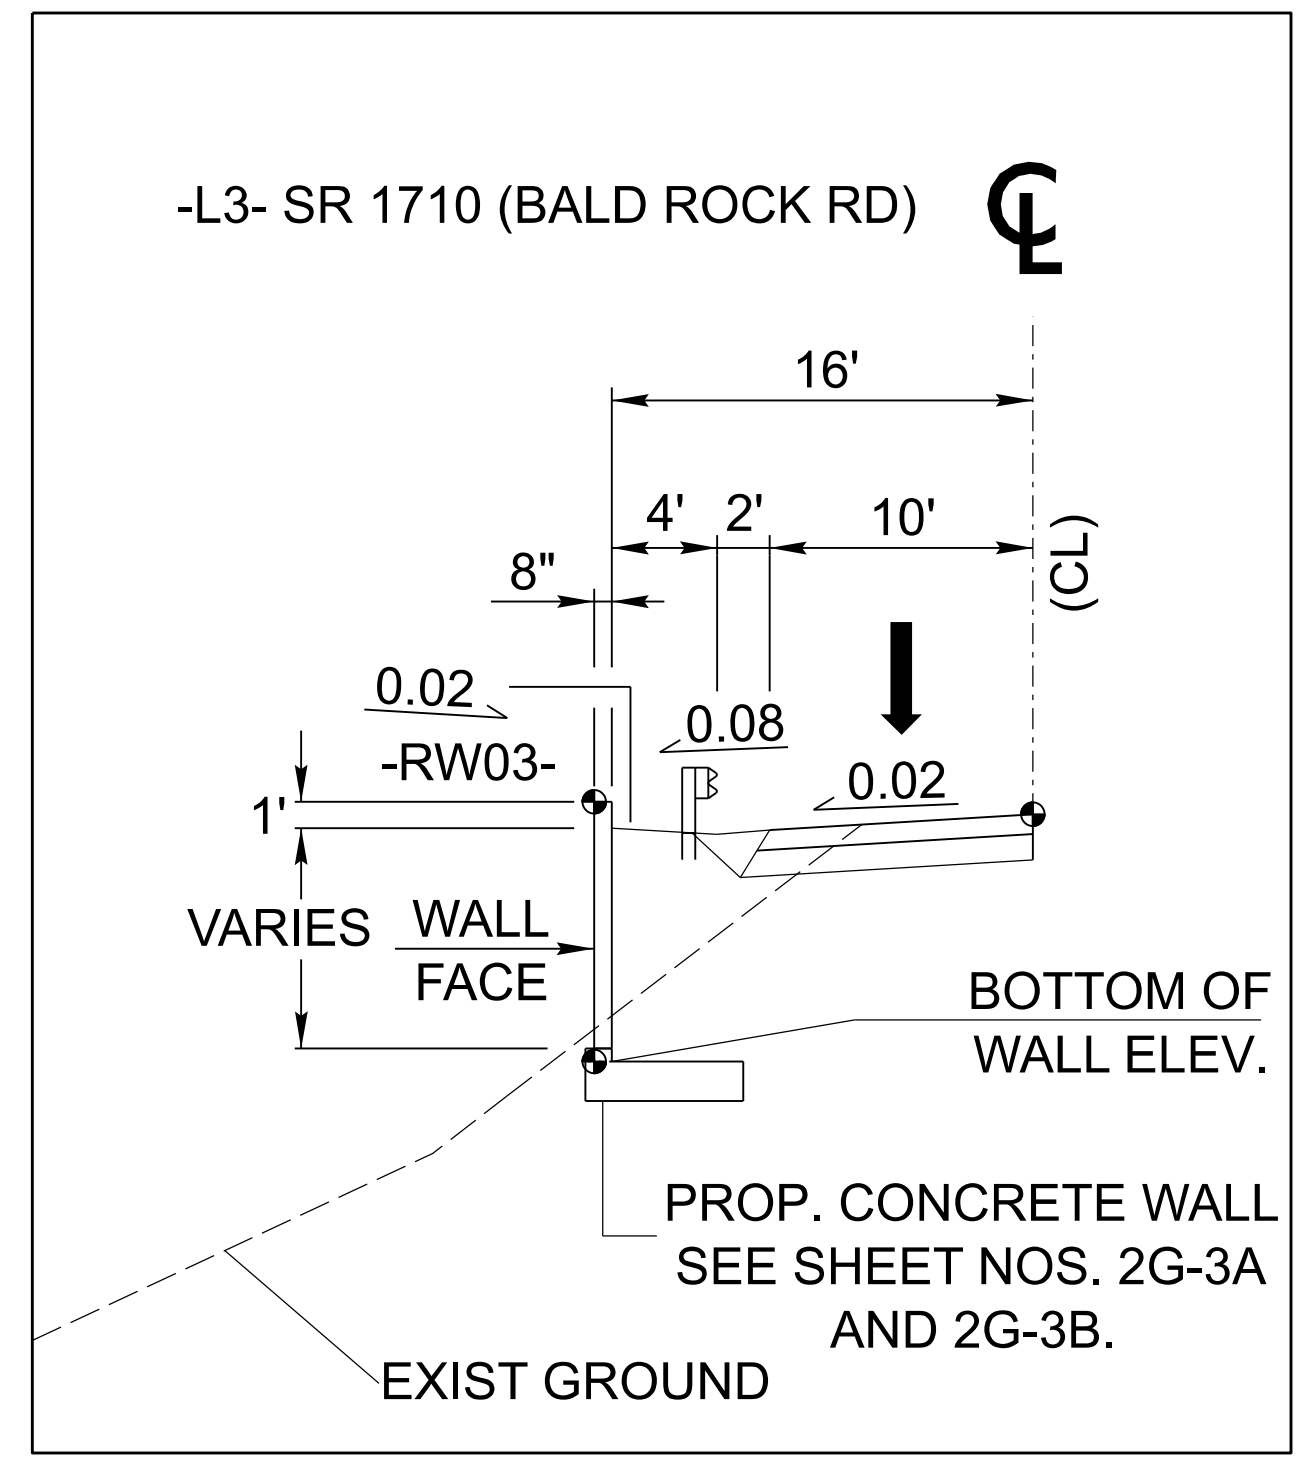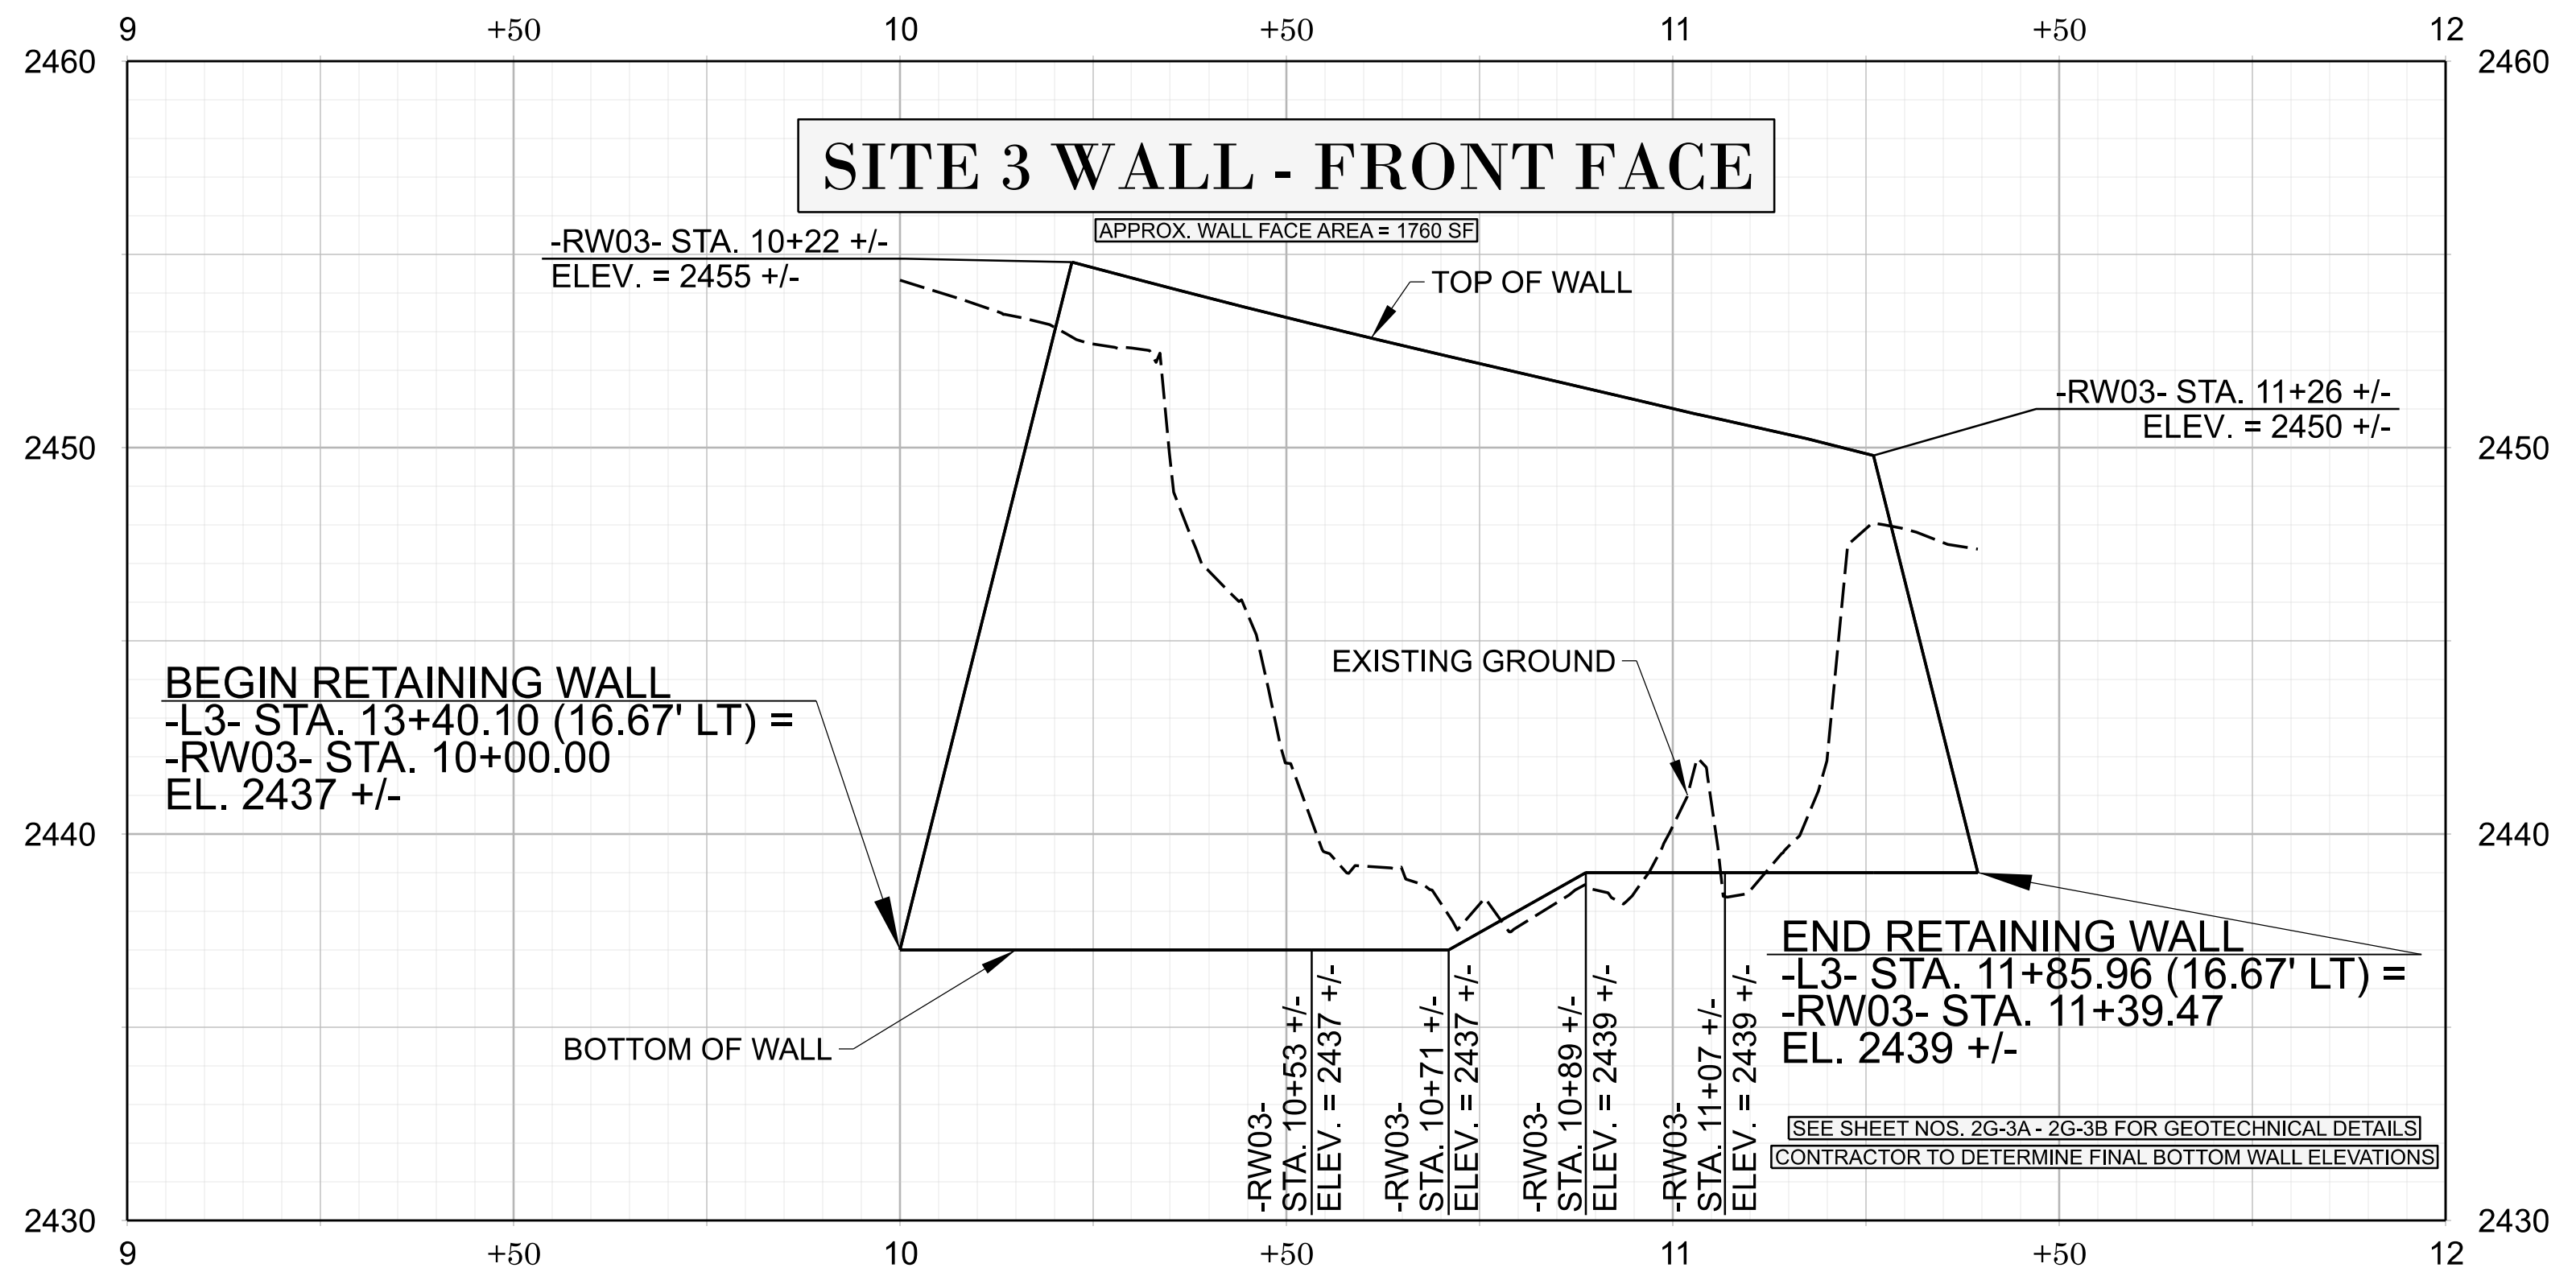

REVISIONS

# SITE 4 WALL ENVELOPE

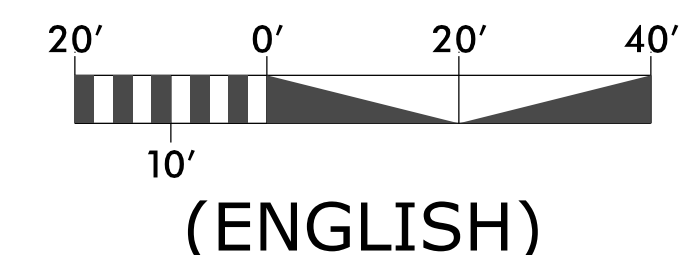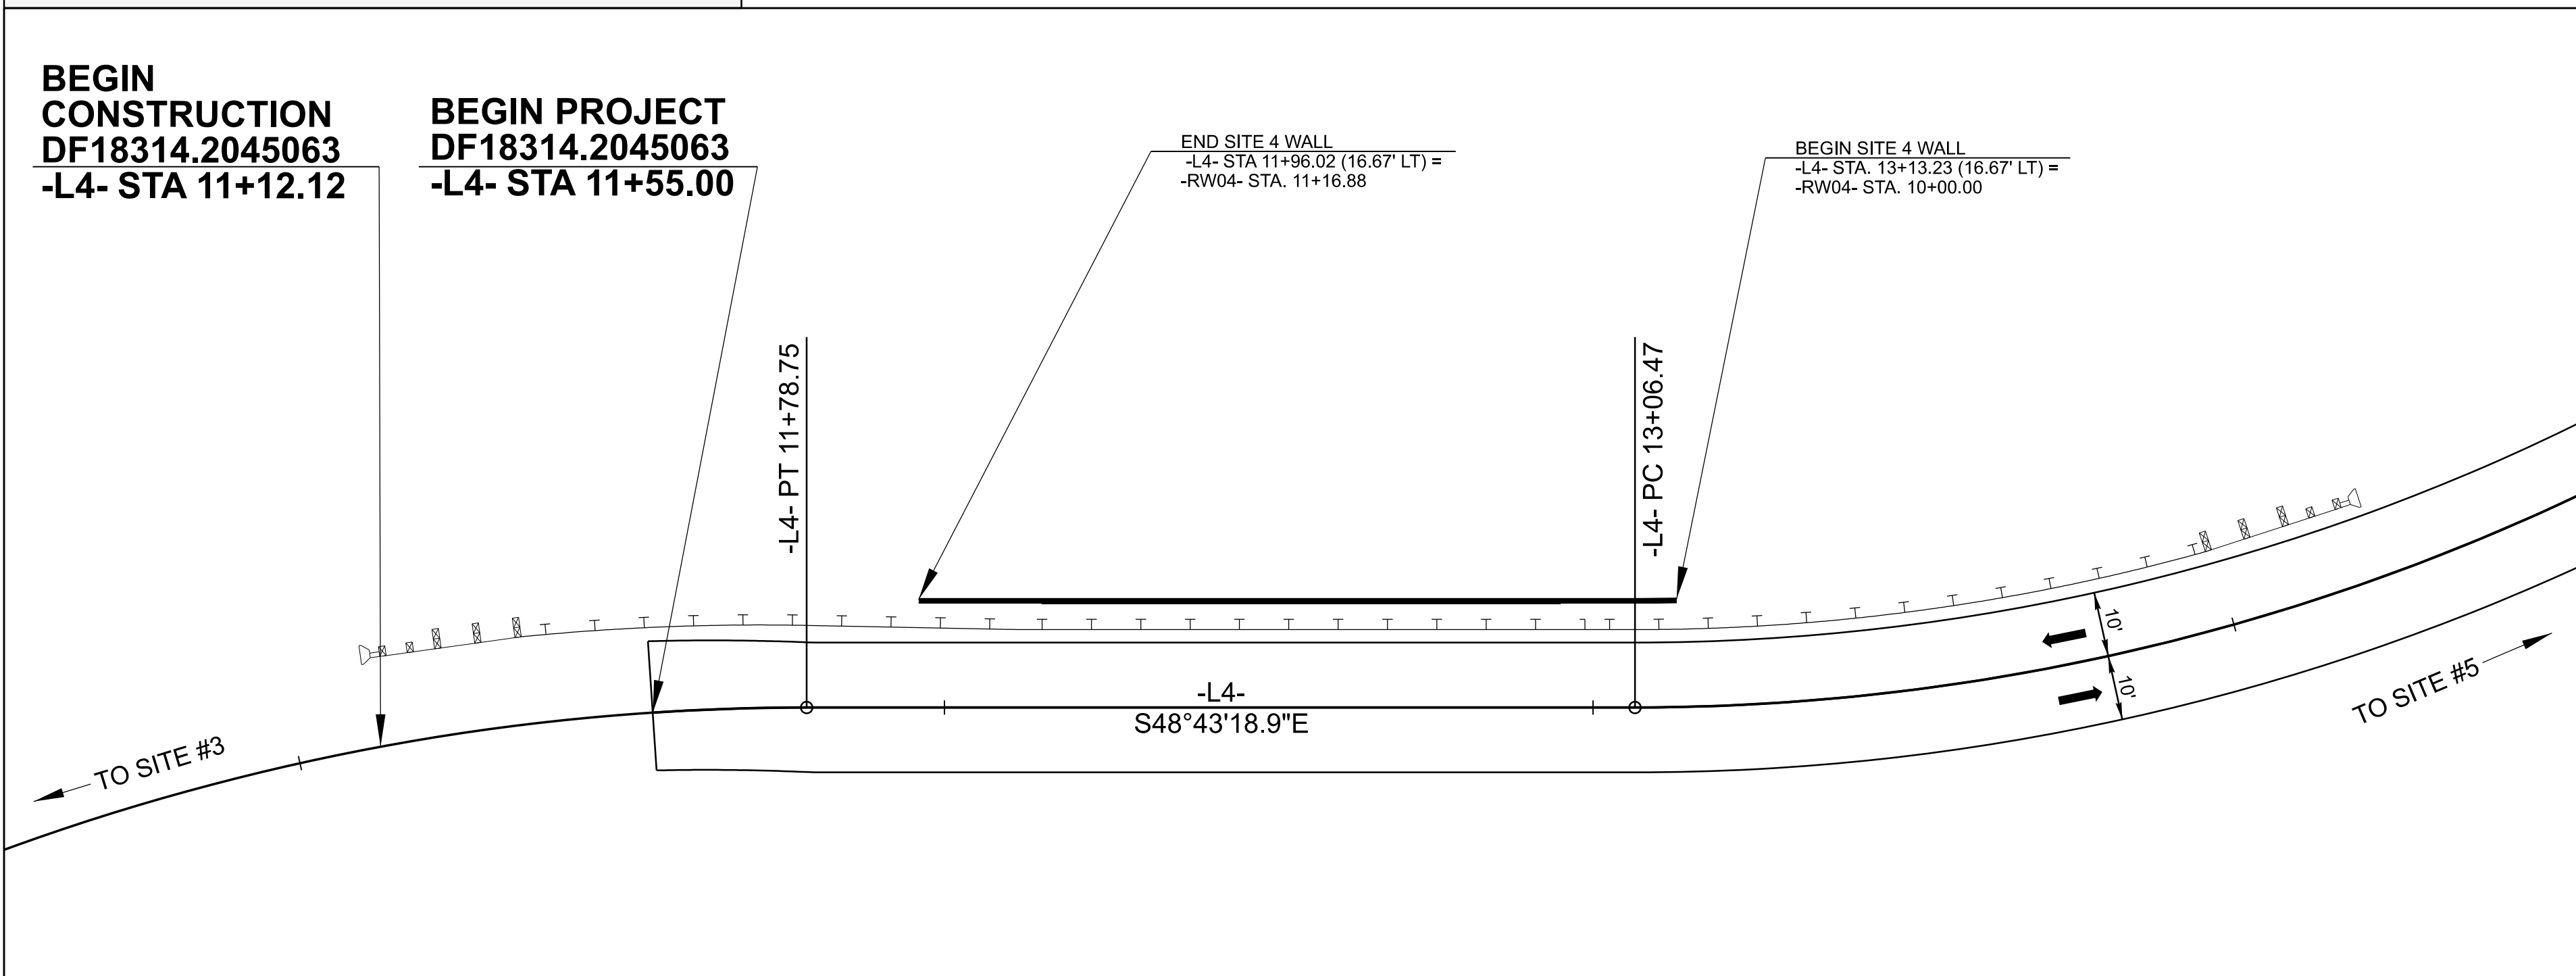

DF18314.  
2045063

FINAL W-2

NORTH CAROLINA  
DEPARTMENT OF TRANSPORTATION  
HENDERSON COUNTY



HIGHWAY DIVISION 14

ROADWAY DESIGN  
ENGINEER



7/29/2025



DOCUMENT NOT CONSIDERED FINAL  
UNLESS ALL SIGNATURES COMPLETED



PREPARED BY

**KCA**  
KISINGER CAMPO  
& ASSOCIATES  
NC FIRM LICENSE No: C-1506  
301 Fayetteville St.,  
Suite 1500  
Raleigh, NC 27601  
(919) 882-7839

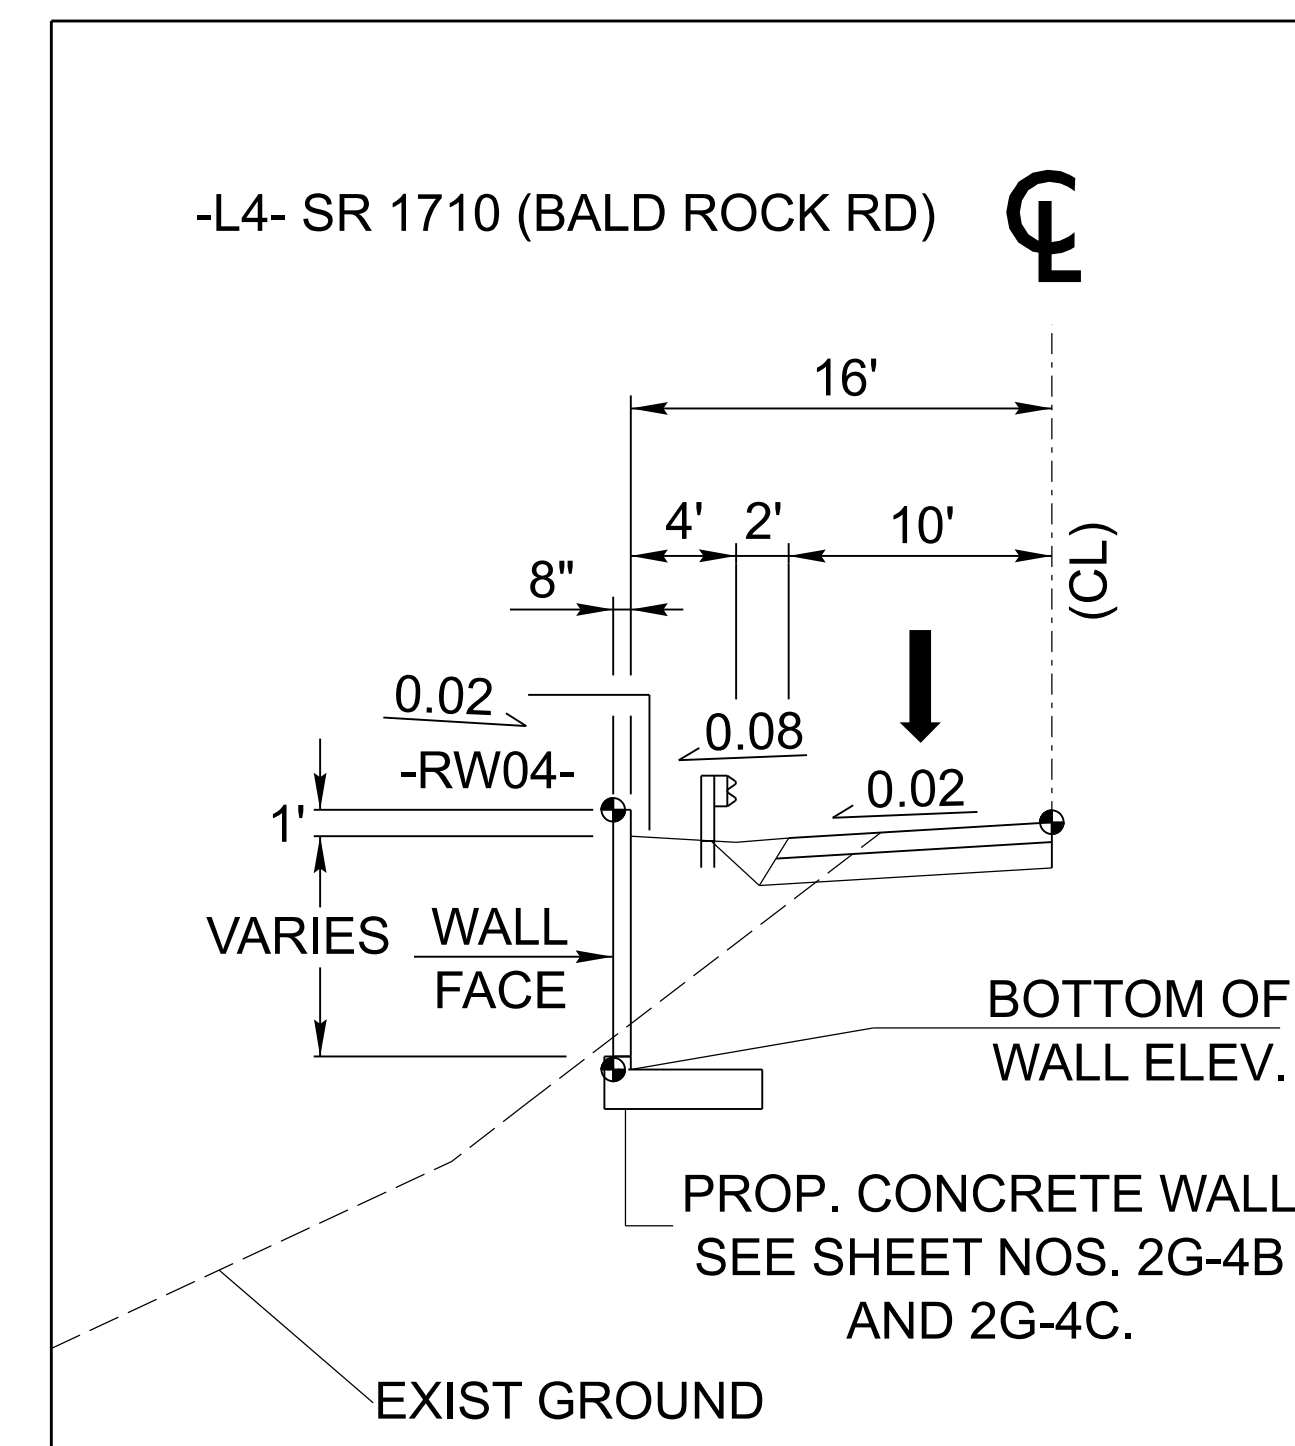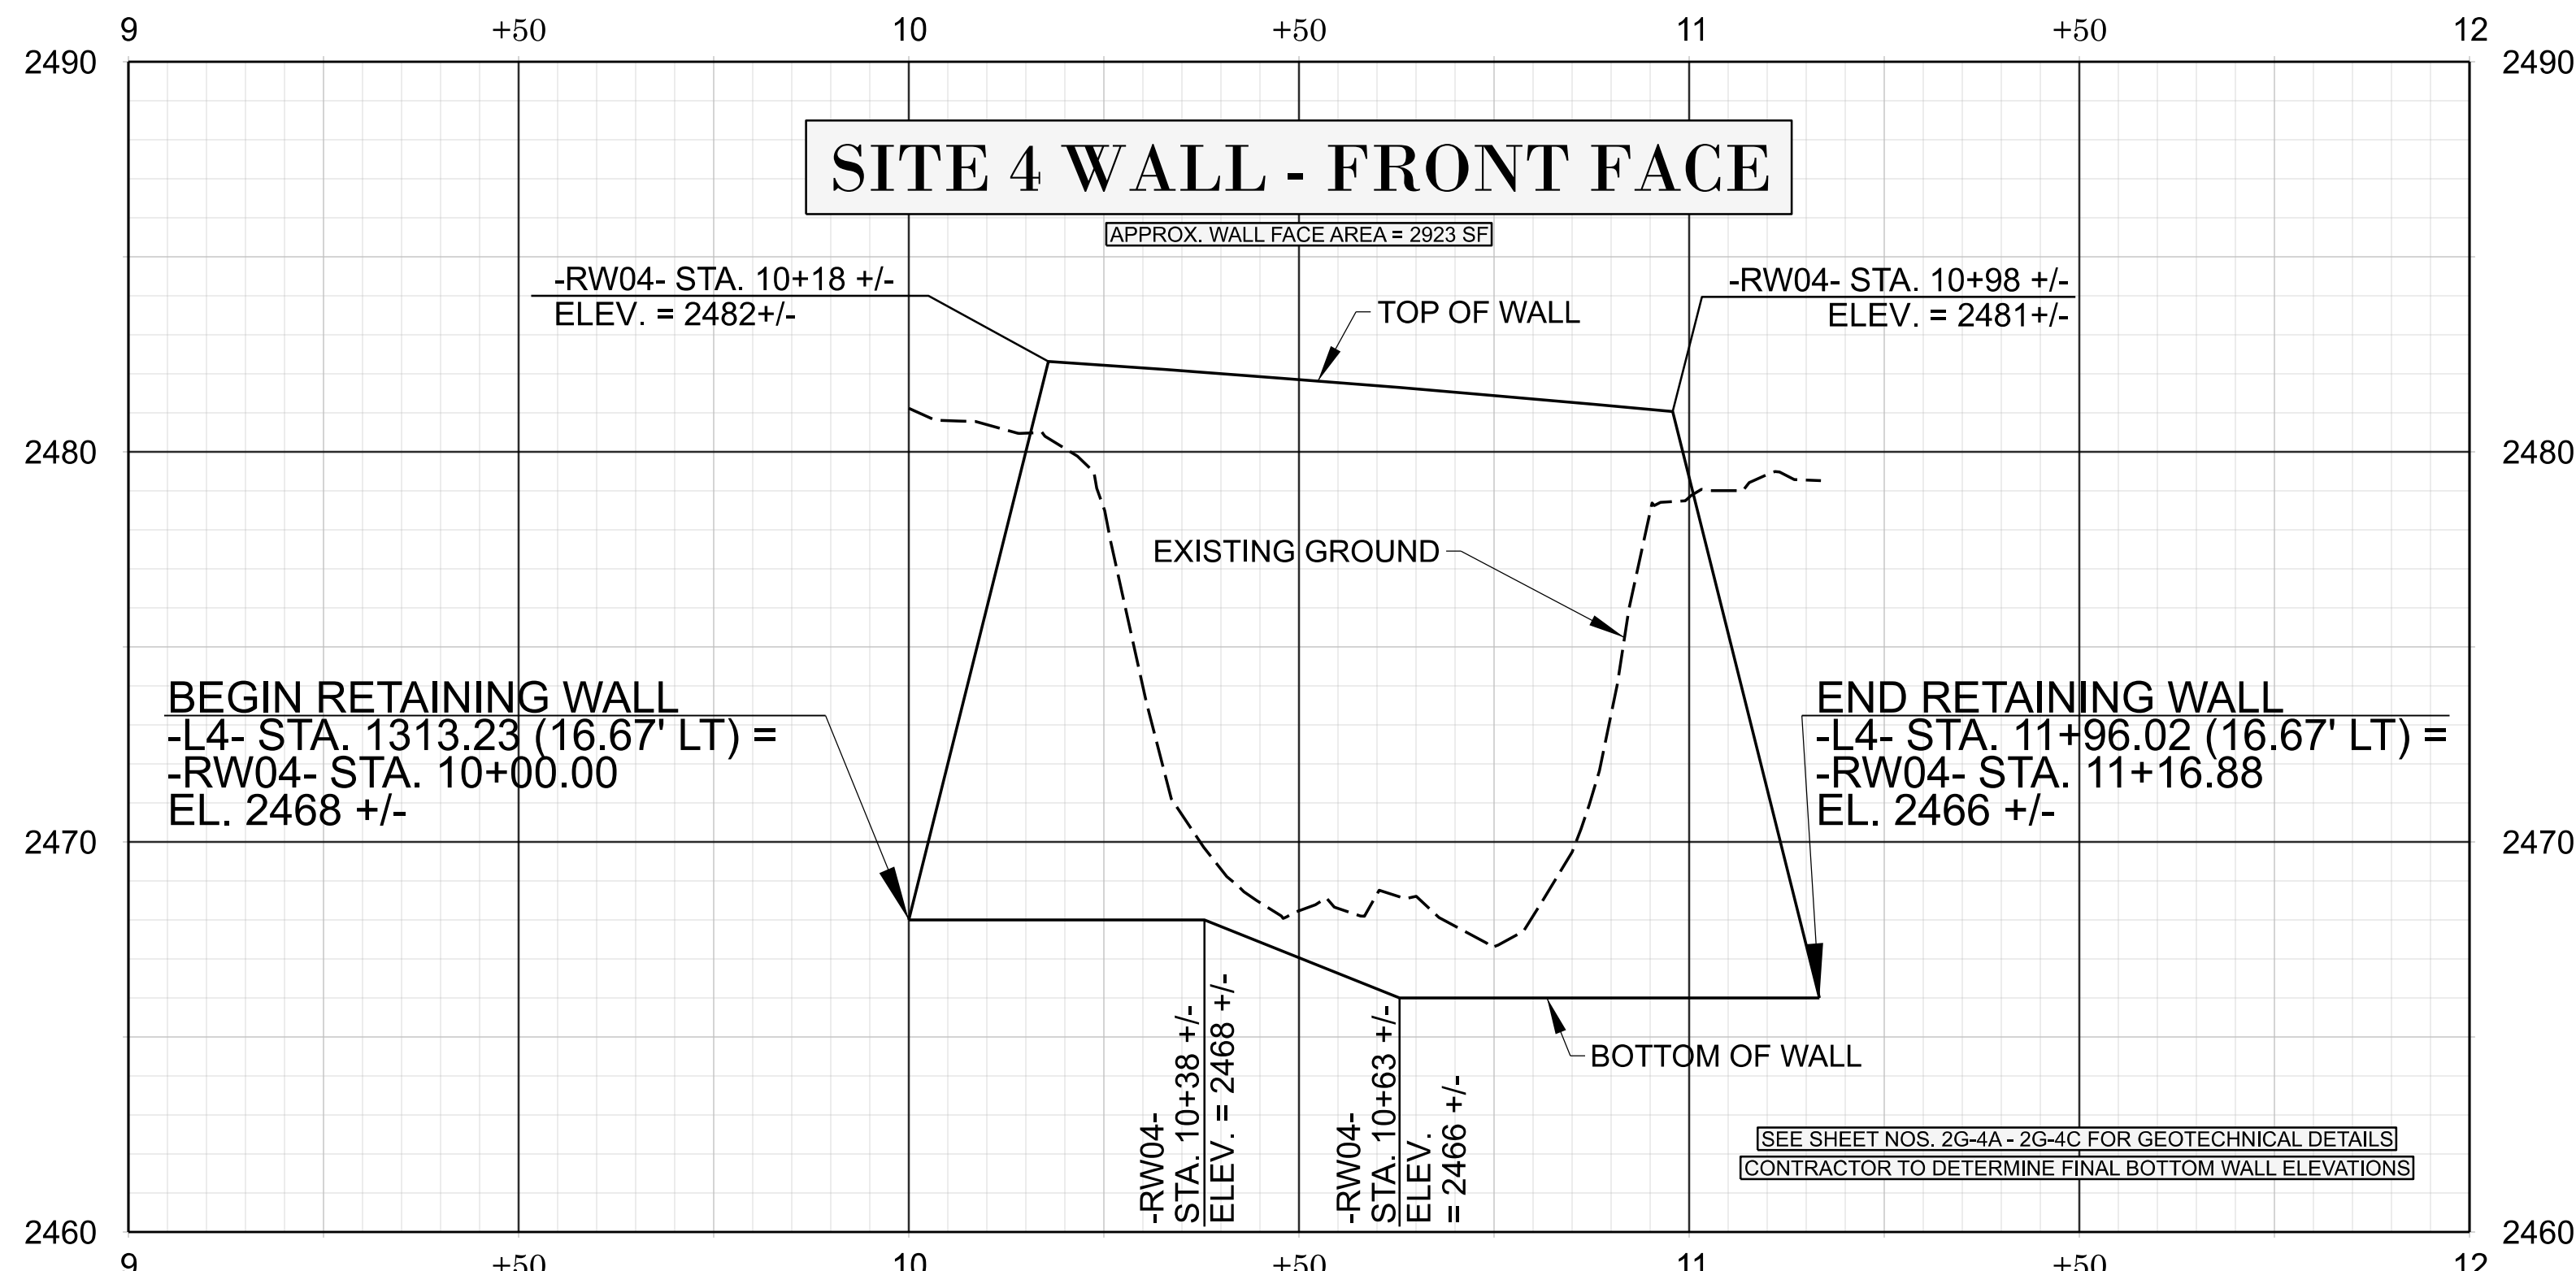

REVISIONS

# SITE 6 WALL ENVELOPE

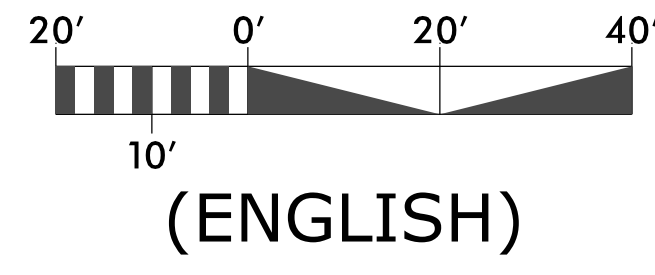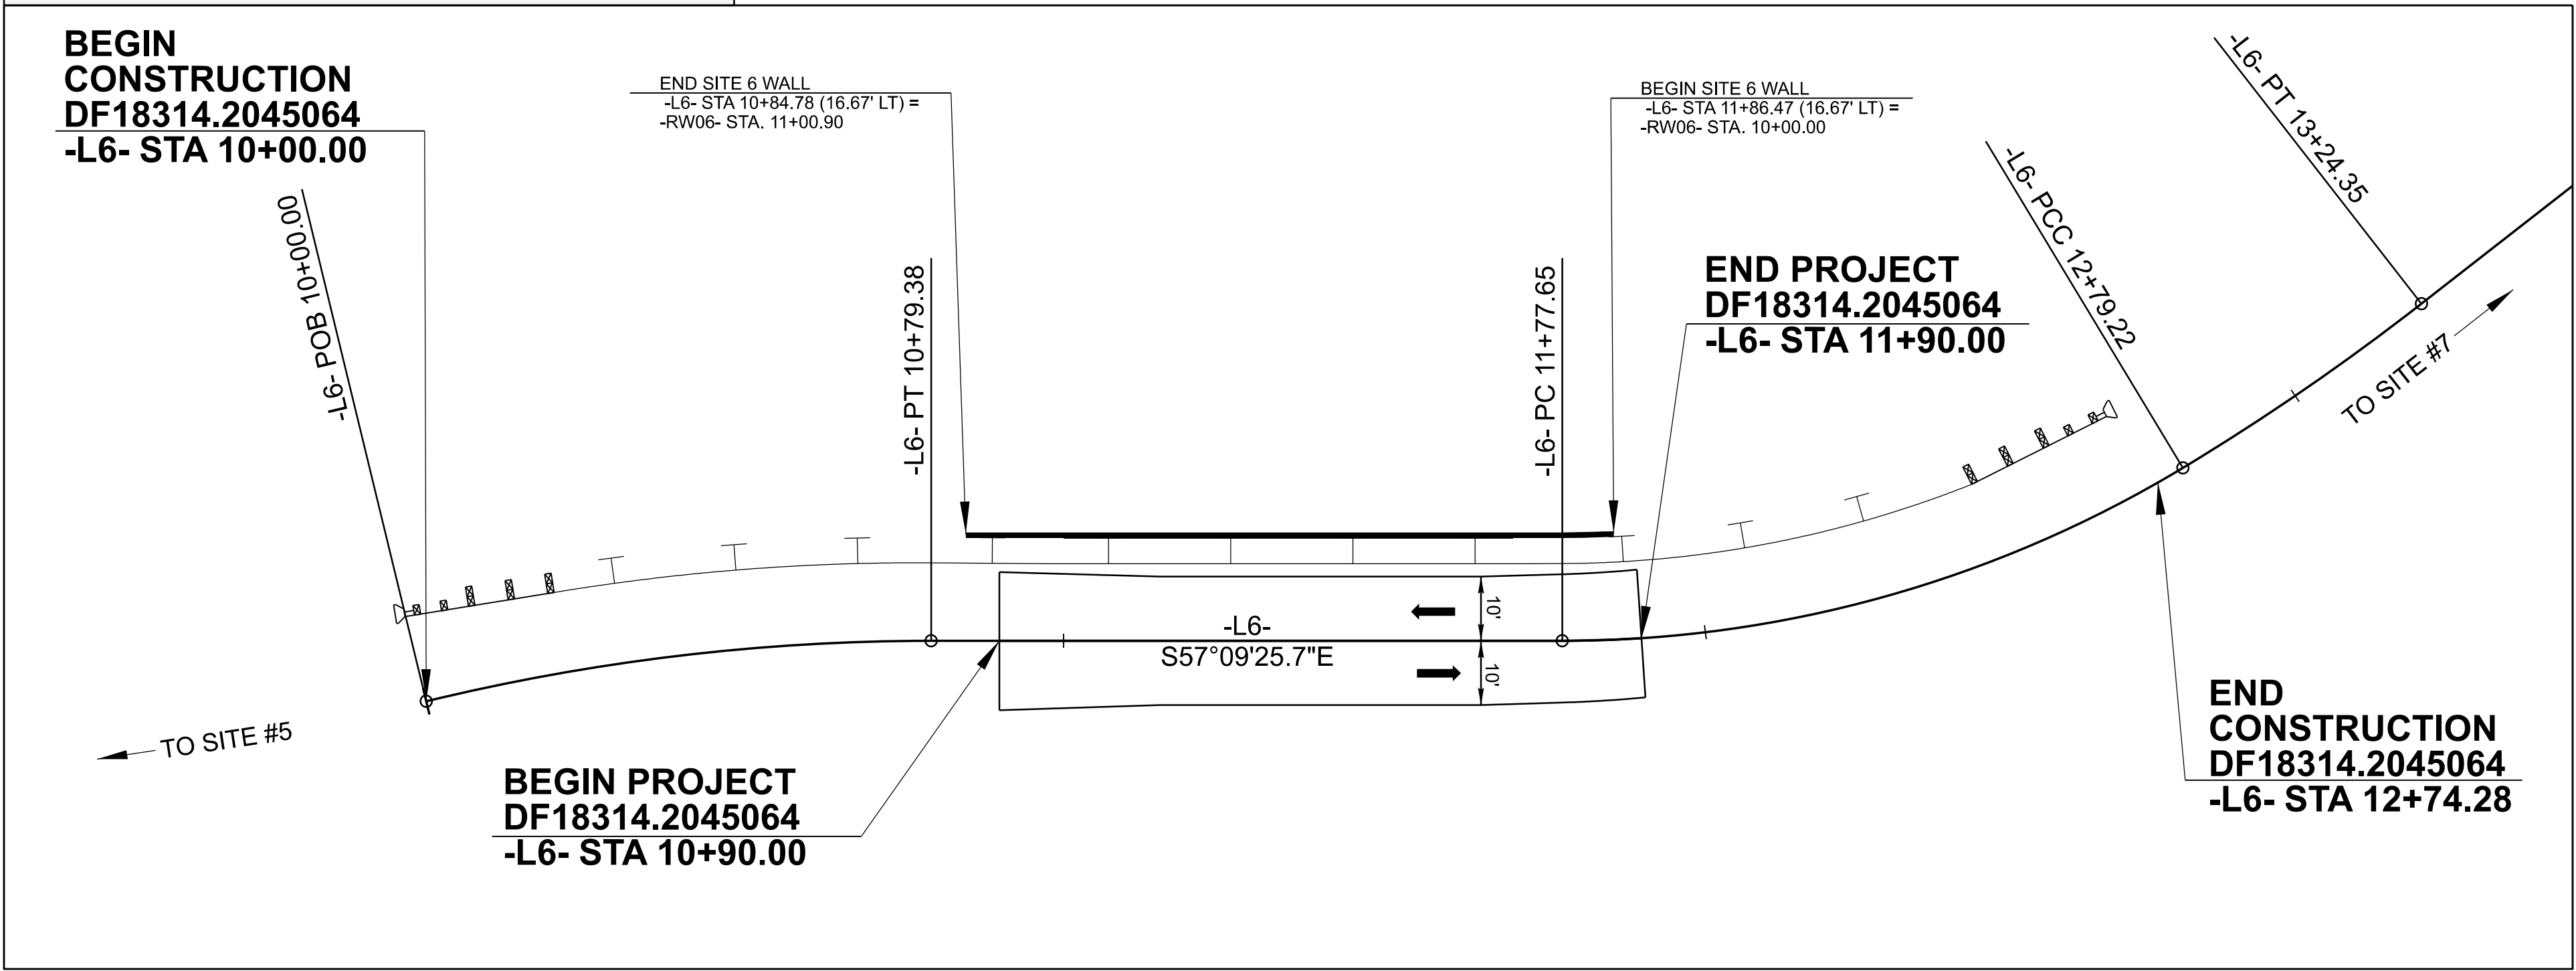

DF18314.  
2045064

FINAL W-3

NORTH CAROLINA  
DEPARTMENT OF TRANSPORTATION  
HENDERSON COUNTY

HIGHWAY DIVISION 14

ROADWAY DESIGN  
ENGINEER

7/29/2025

PROFESSIONAL  
SEAL  
039234  
ENGINEER  
MIKE T. HONECUTT



Signed by  
Mike Honecutt

DOCUMENT NOT CONSIDERED FINAL  
UNLESS ALL SIGNATURES COMPLETED

PREPARED BY

**KCA**  
KISINGER CAMPO  
& ASSOCIATES

NC FIRM LICENSE No: C-1506  
301 Fayetteville St.,  
Suite 1500  
Raleigh, NC 27601  
(919) 882-7839


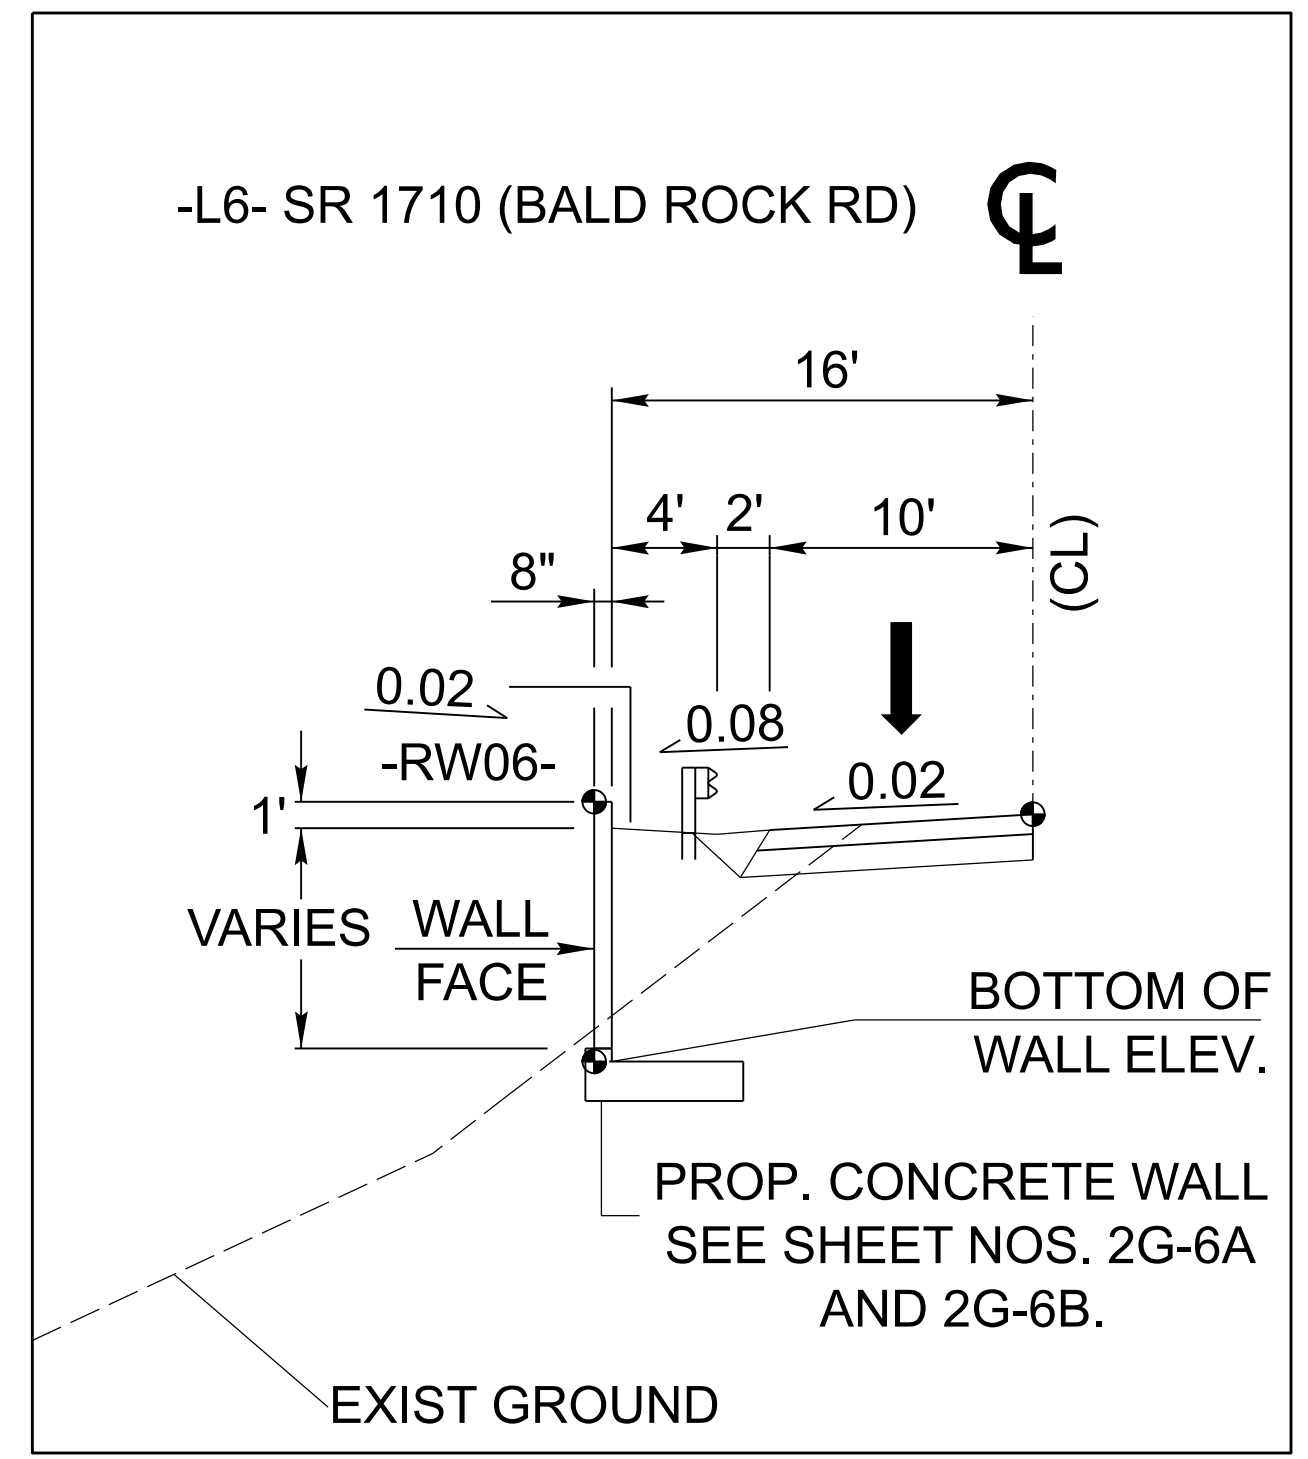
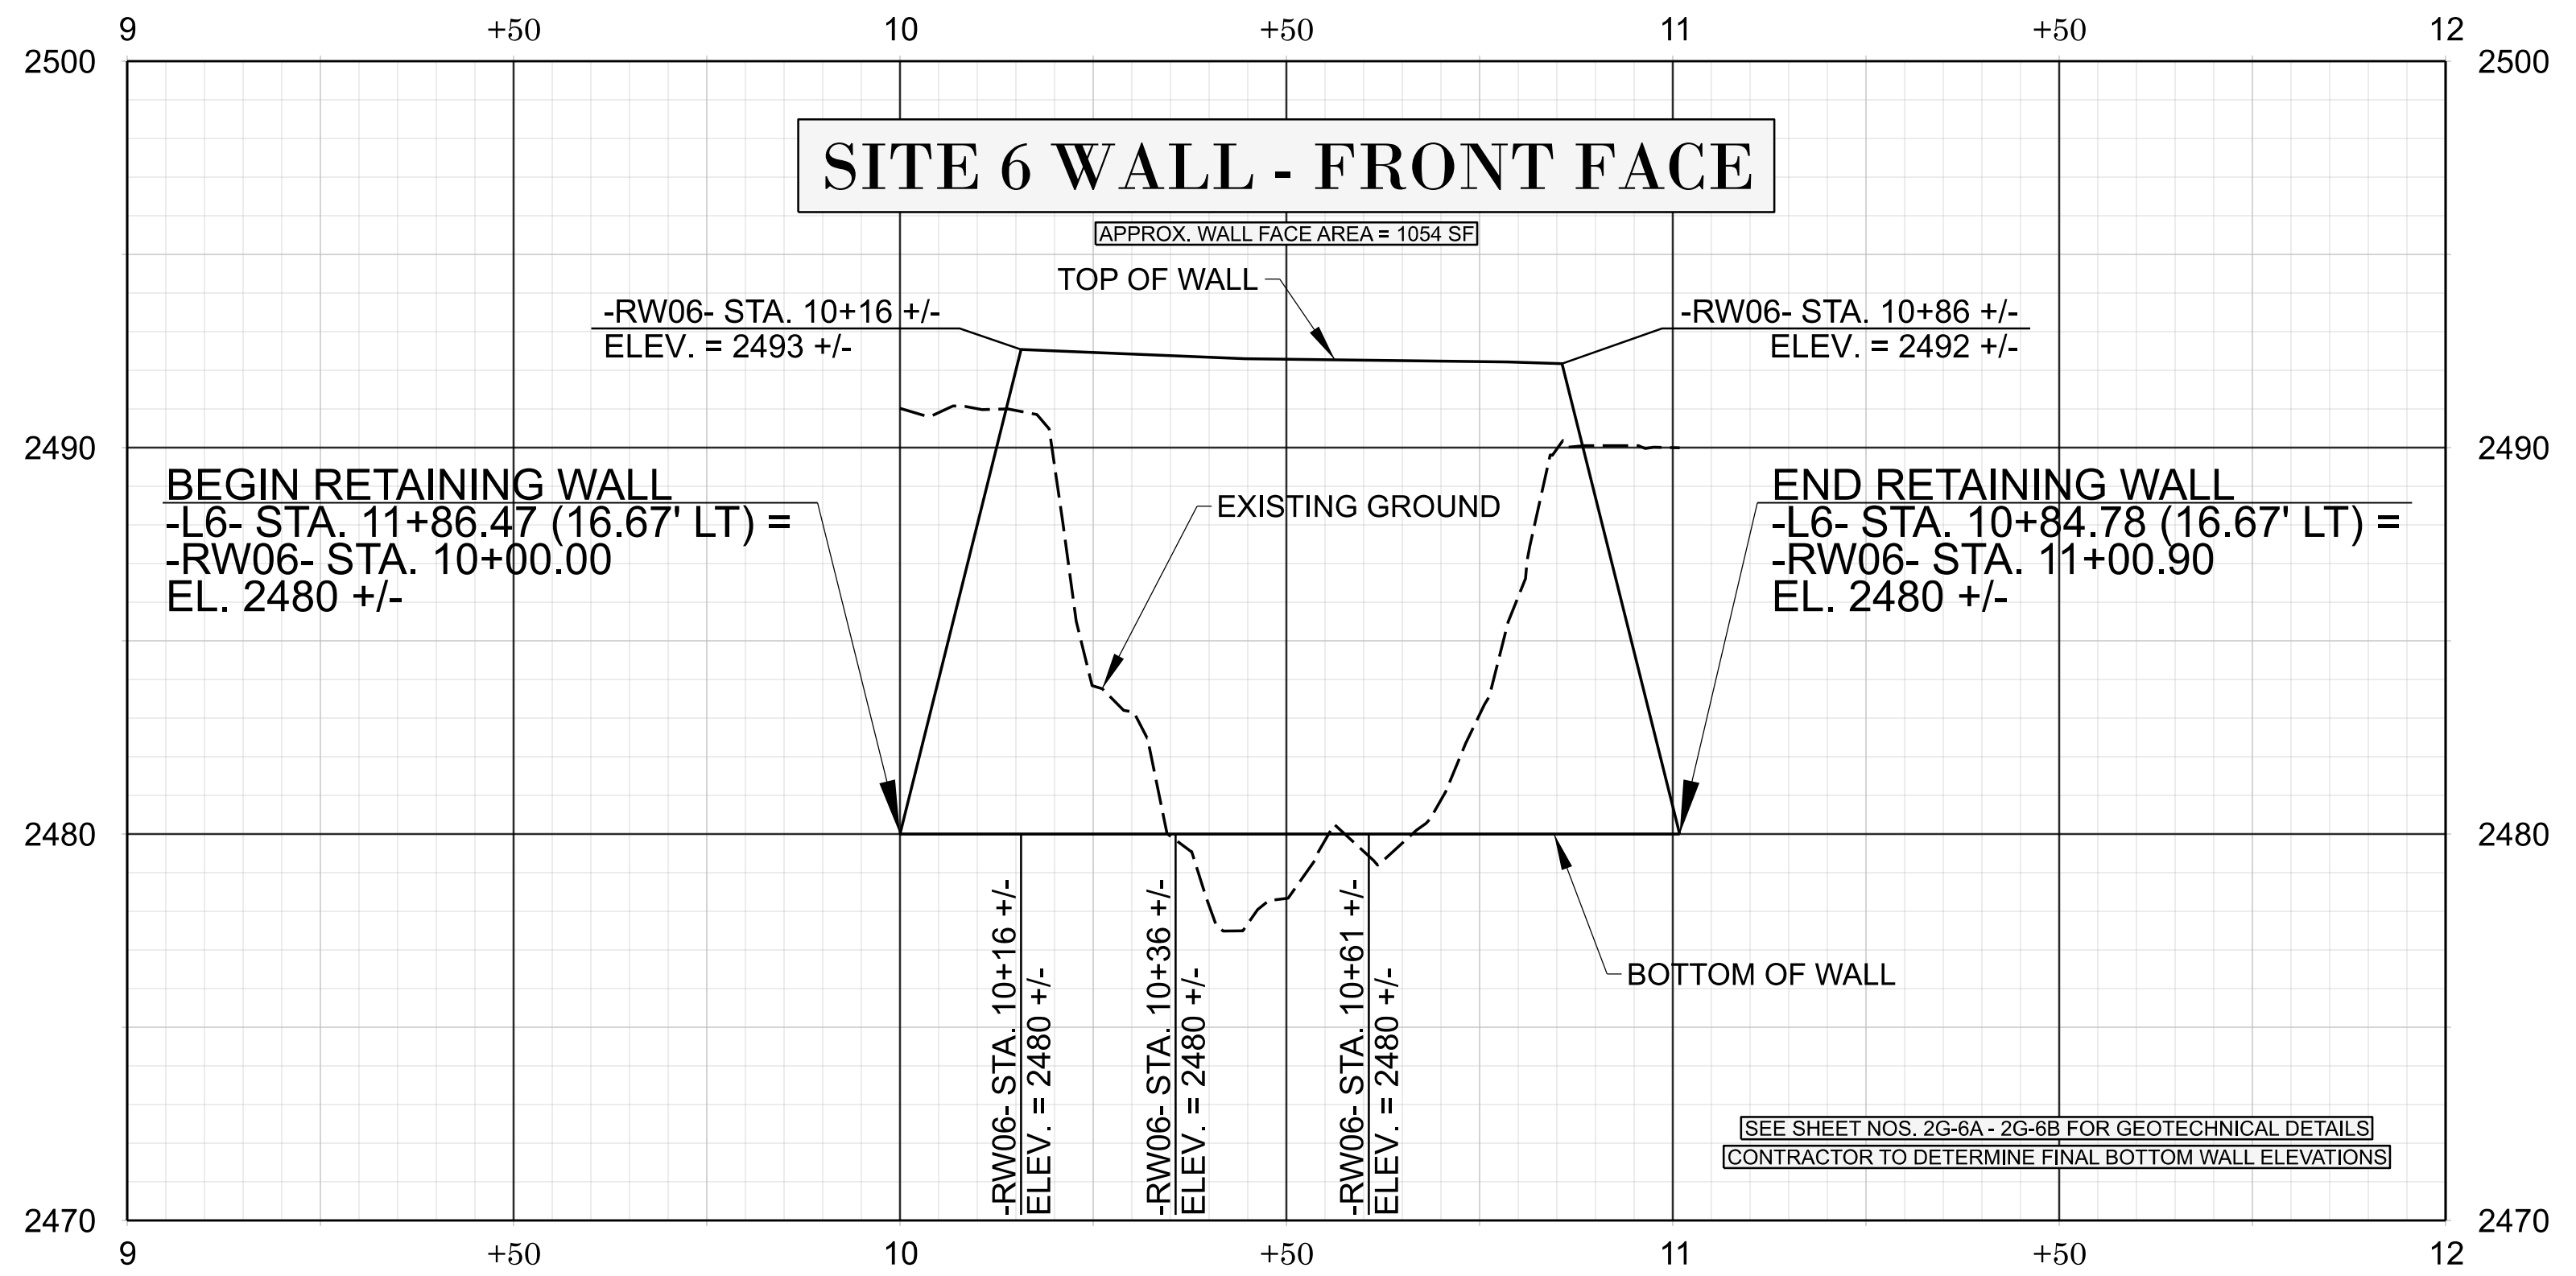


REVISIONS


# SITE 7 WALL ENVELOPES

CONTRACTOR RESPONSIBLE TO ADJUST WALL LOCATIONS TO TIE INTO EXISTING BRIDGE WING WALLS

SEE SHEET NO. 2G-7 FOR GEOTECHNICAL DETAILS

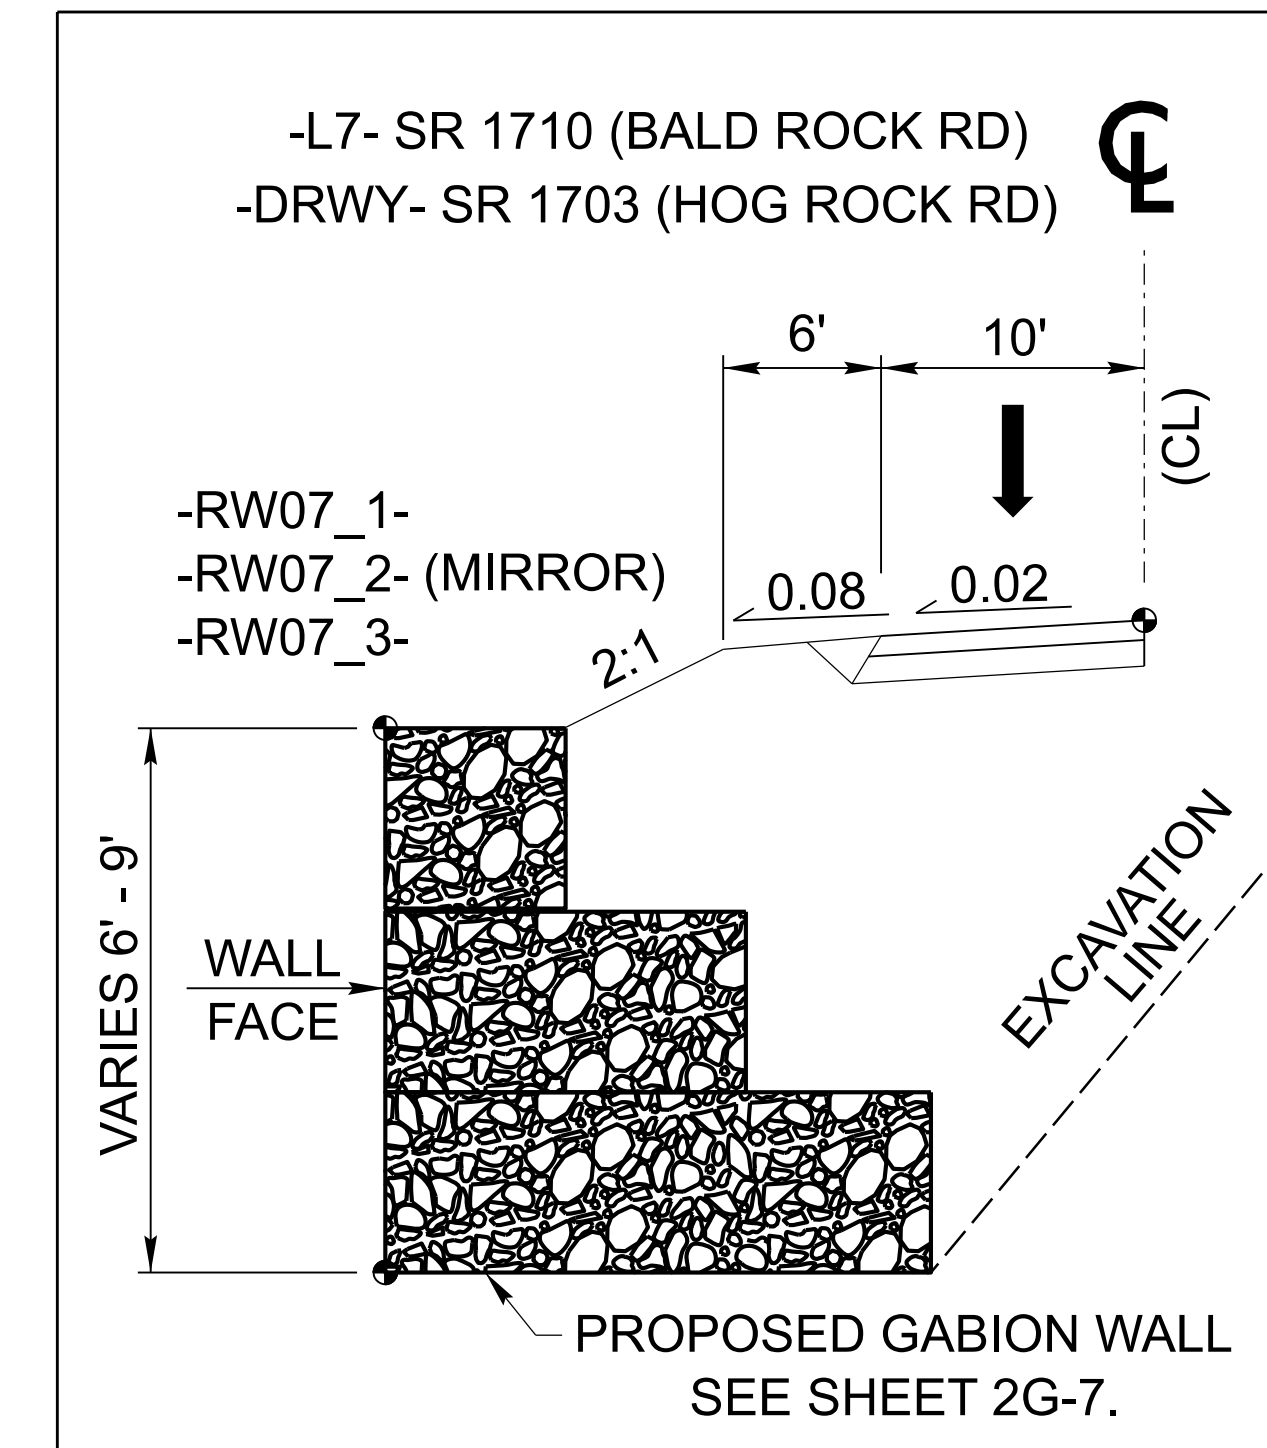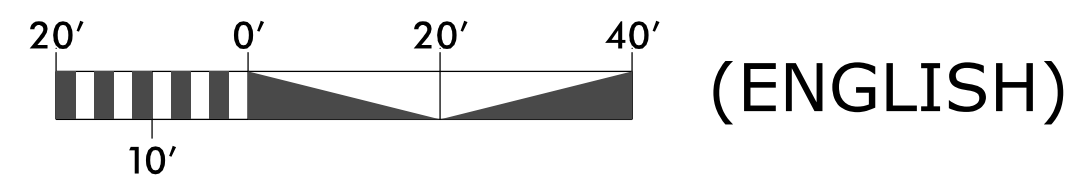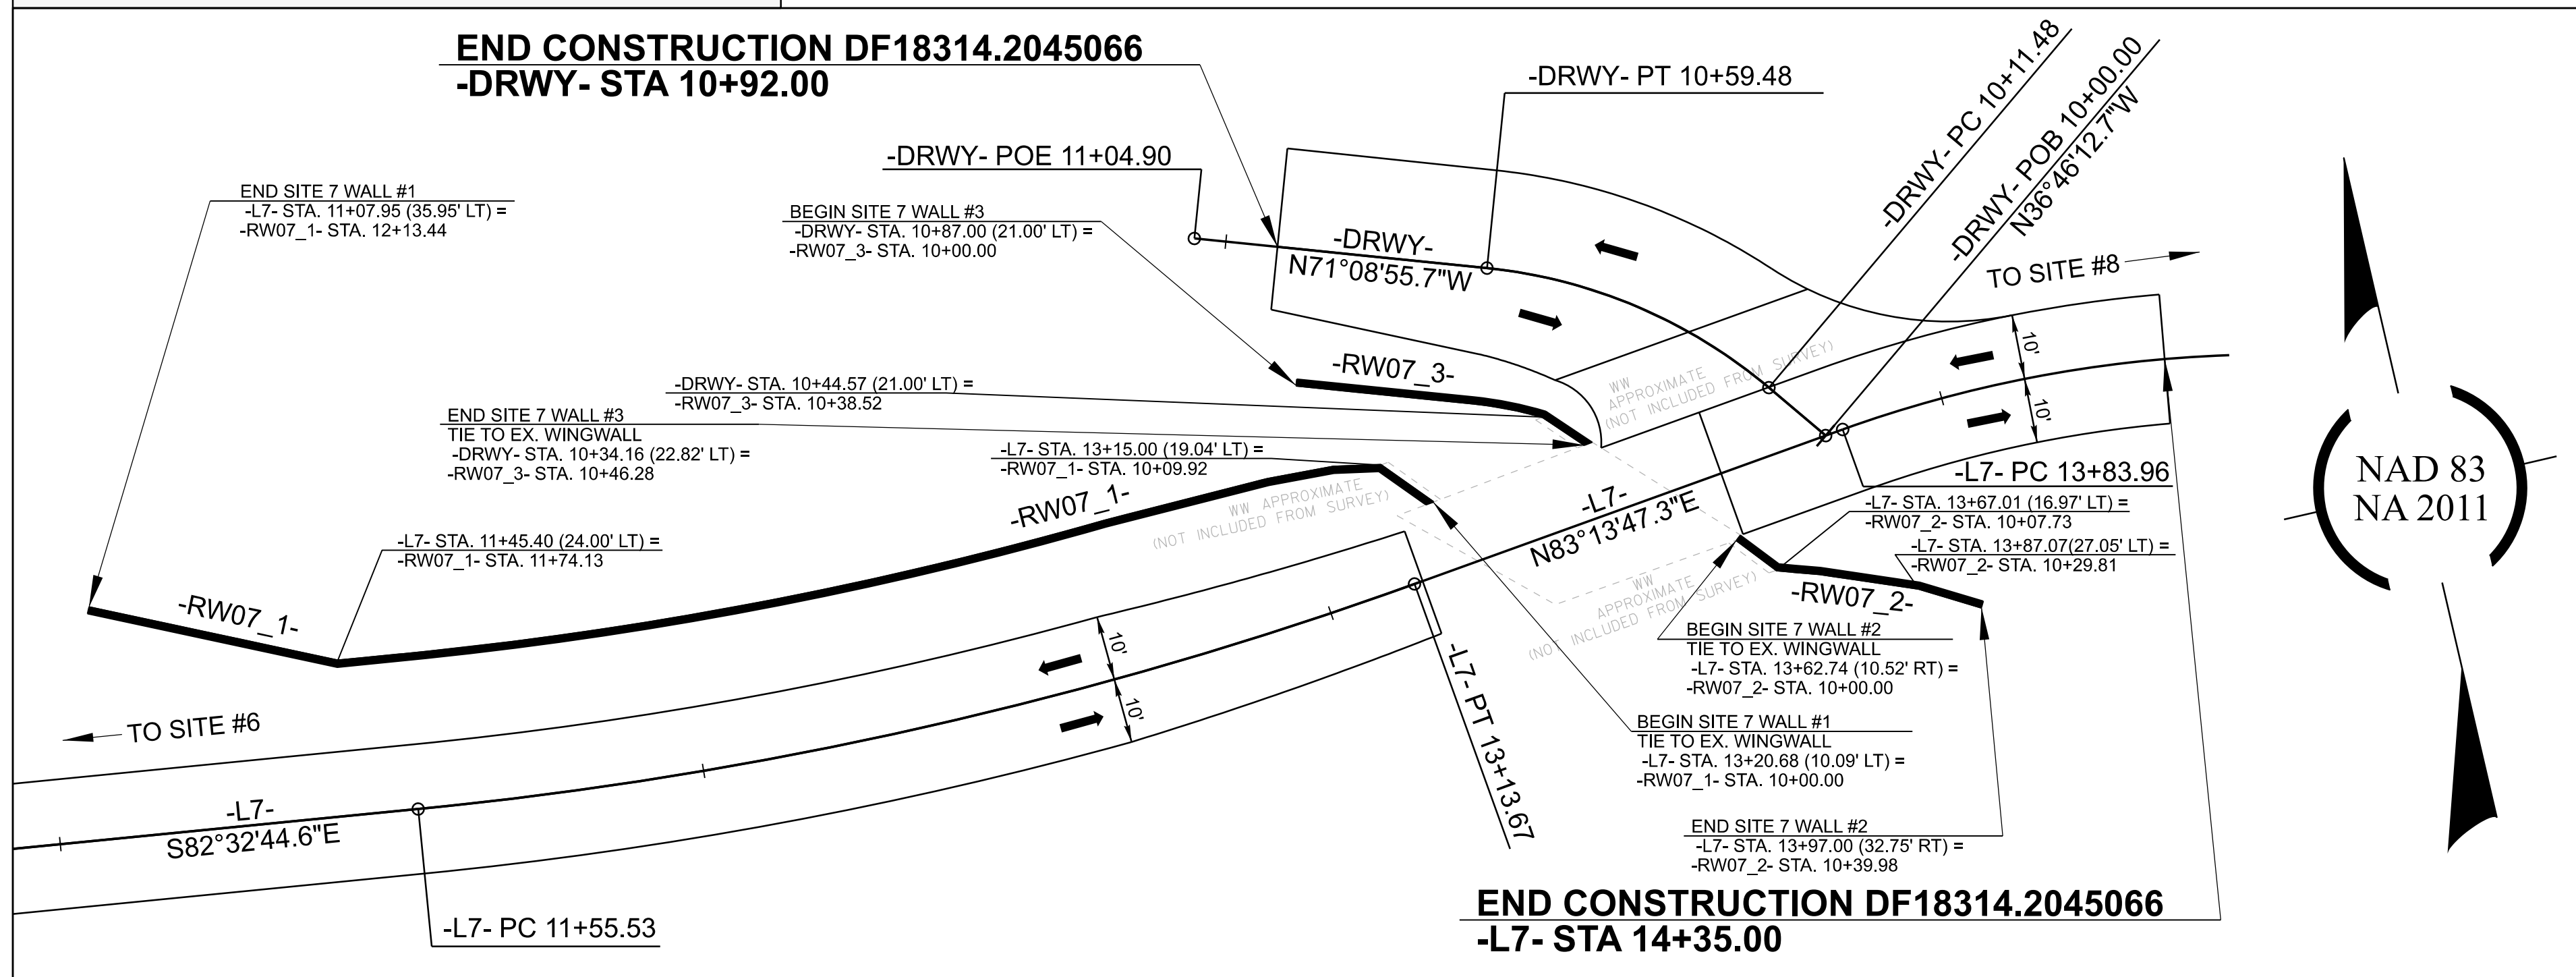


## SITE 7 WALL #1 - FRONT FACE

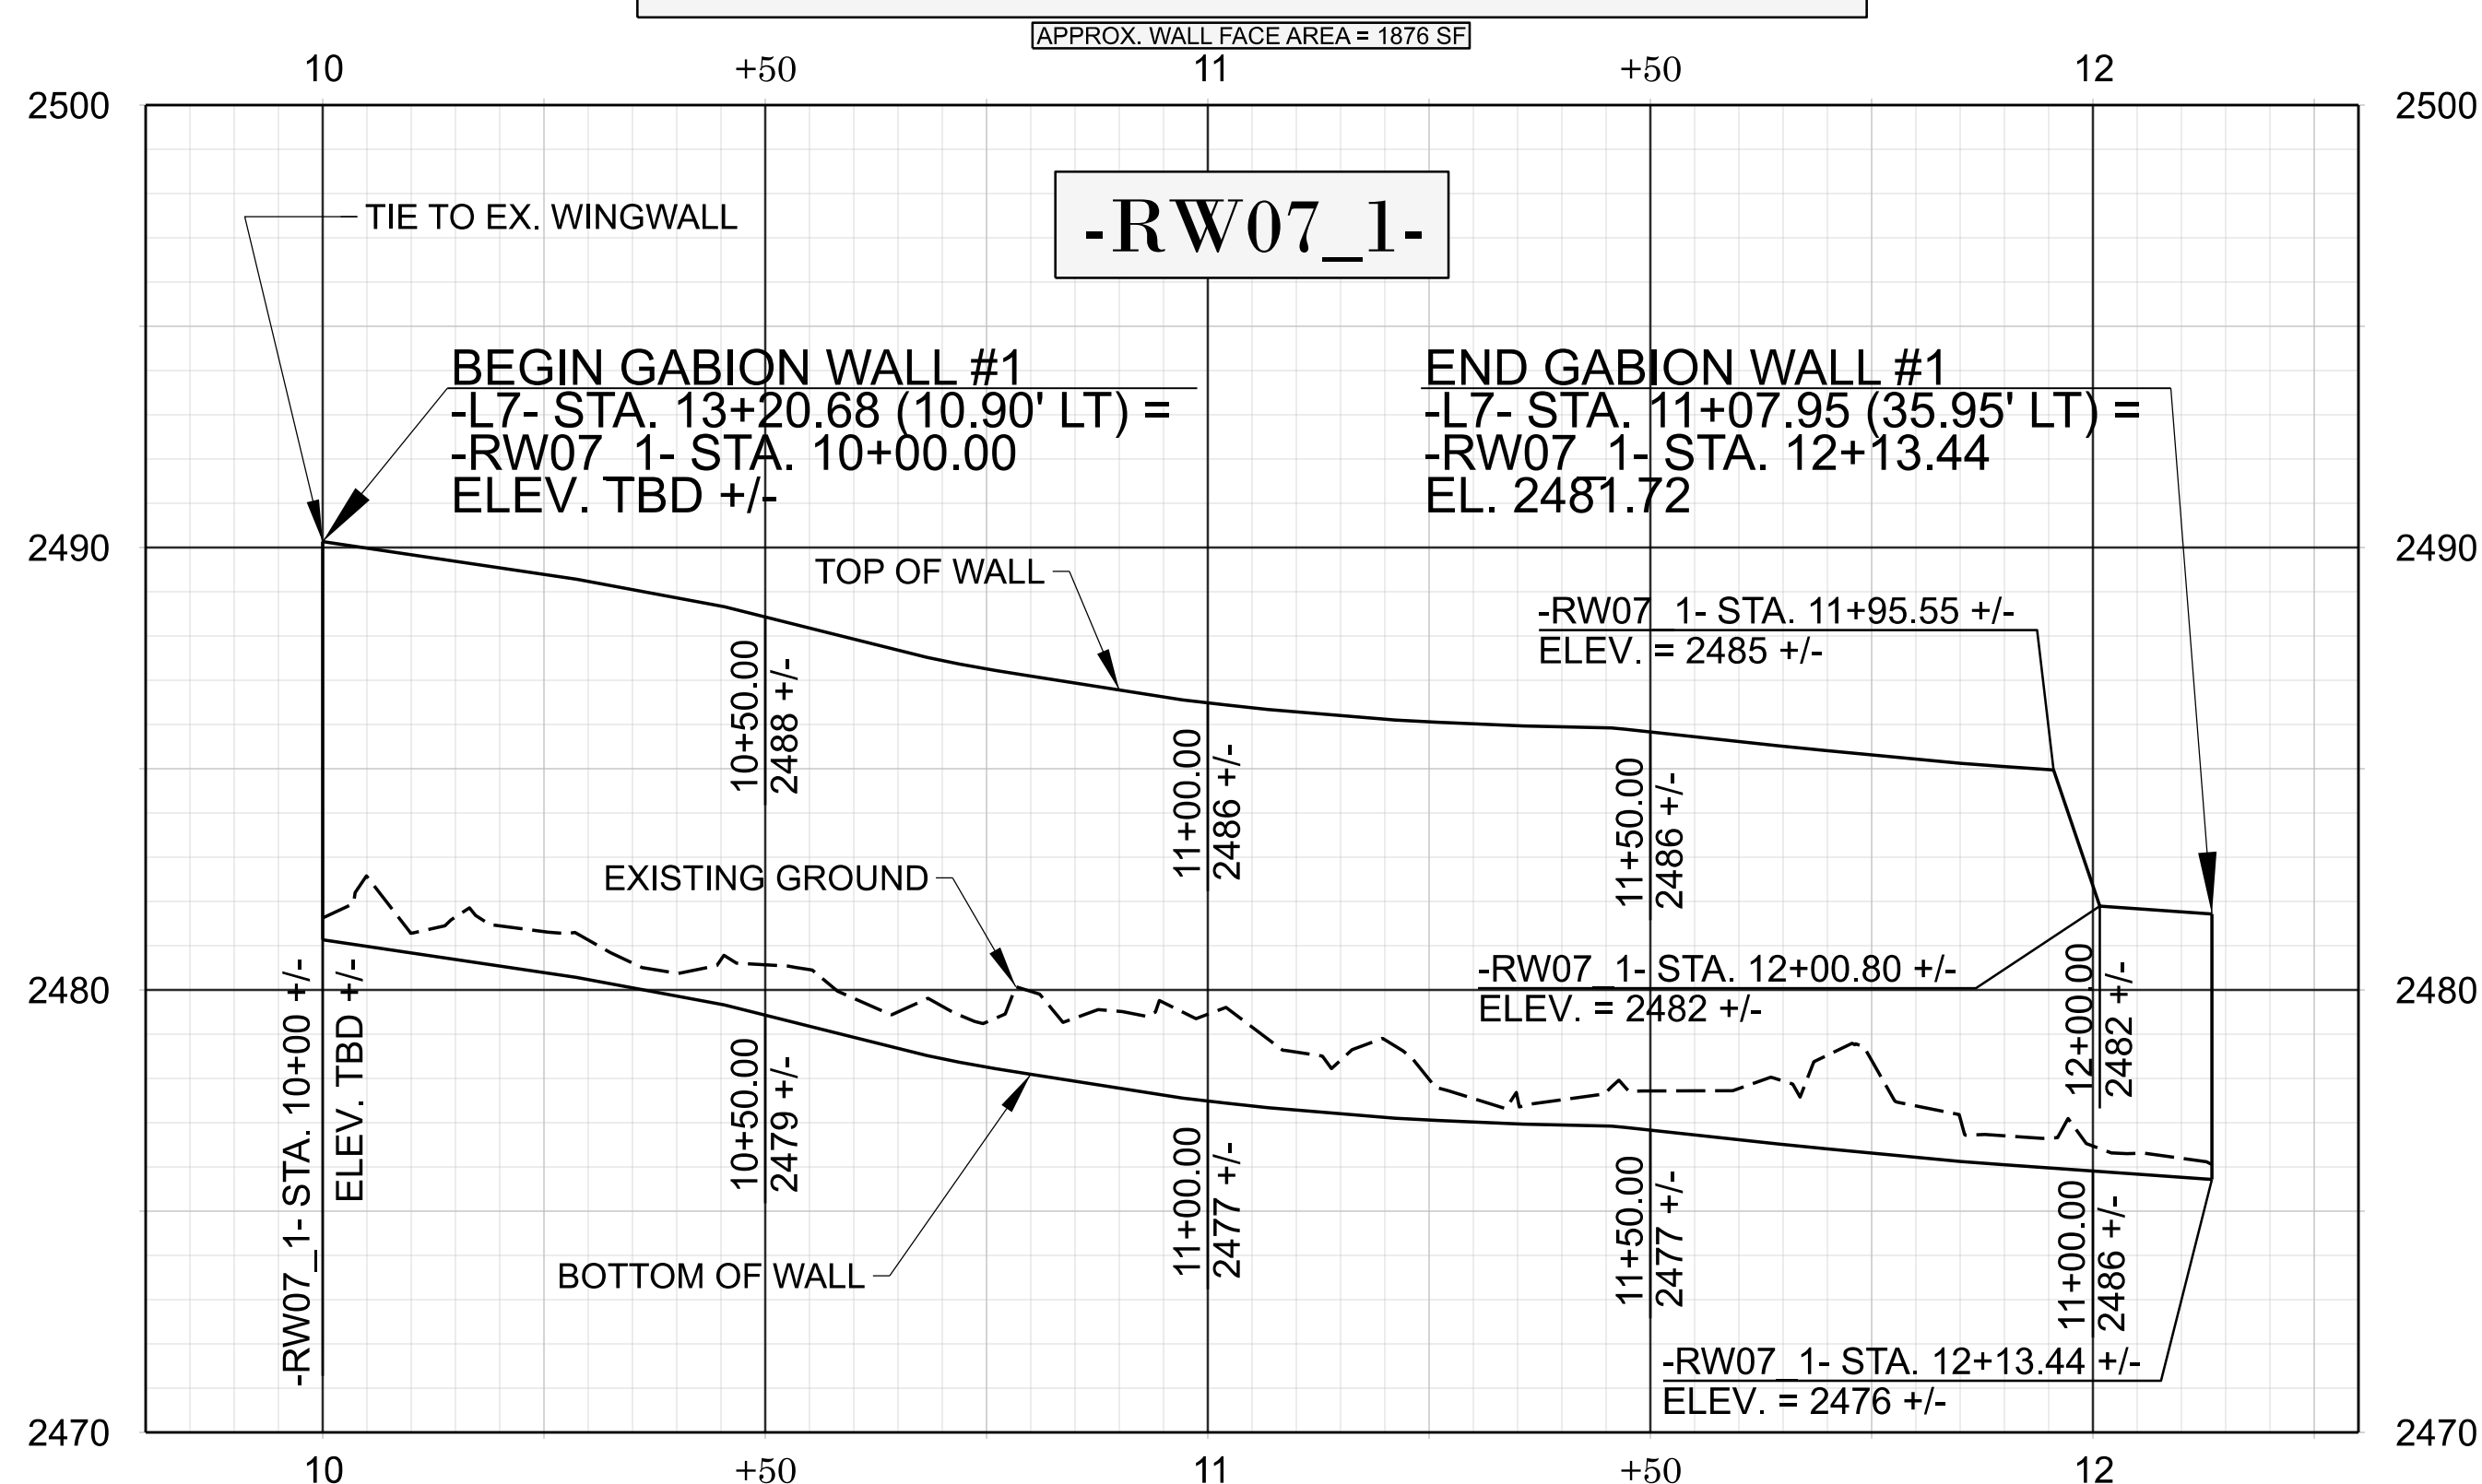

CONTRACTOR TO DETERMINE FINAL BOTTOM WALL ELEVATIONS

THE WALL ENVELOPE DOES NOT ACCURATELY DEPICT THE ACTUAL FACE OF THE WALL


## SITE 7 WALL #2 - FRONT FACE

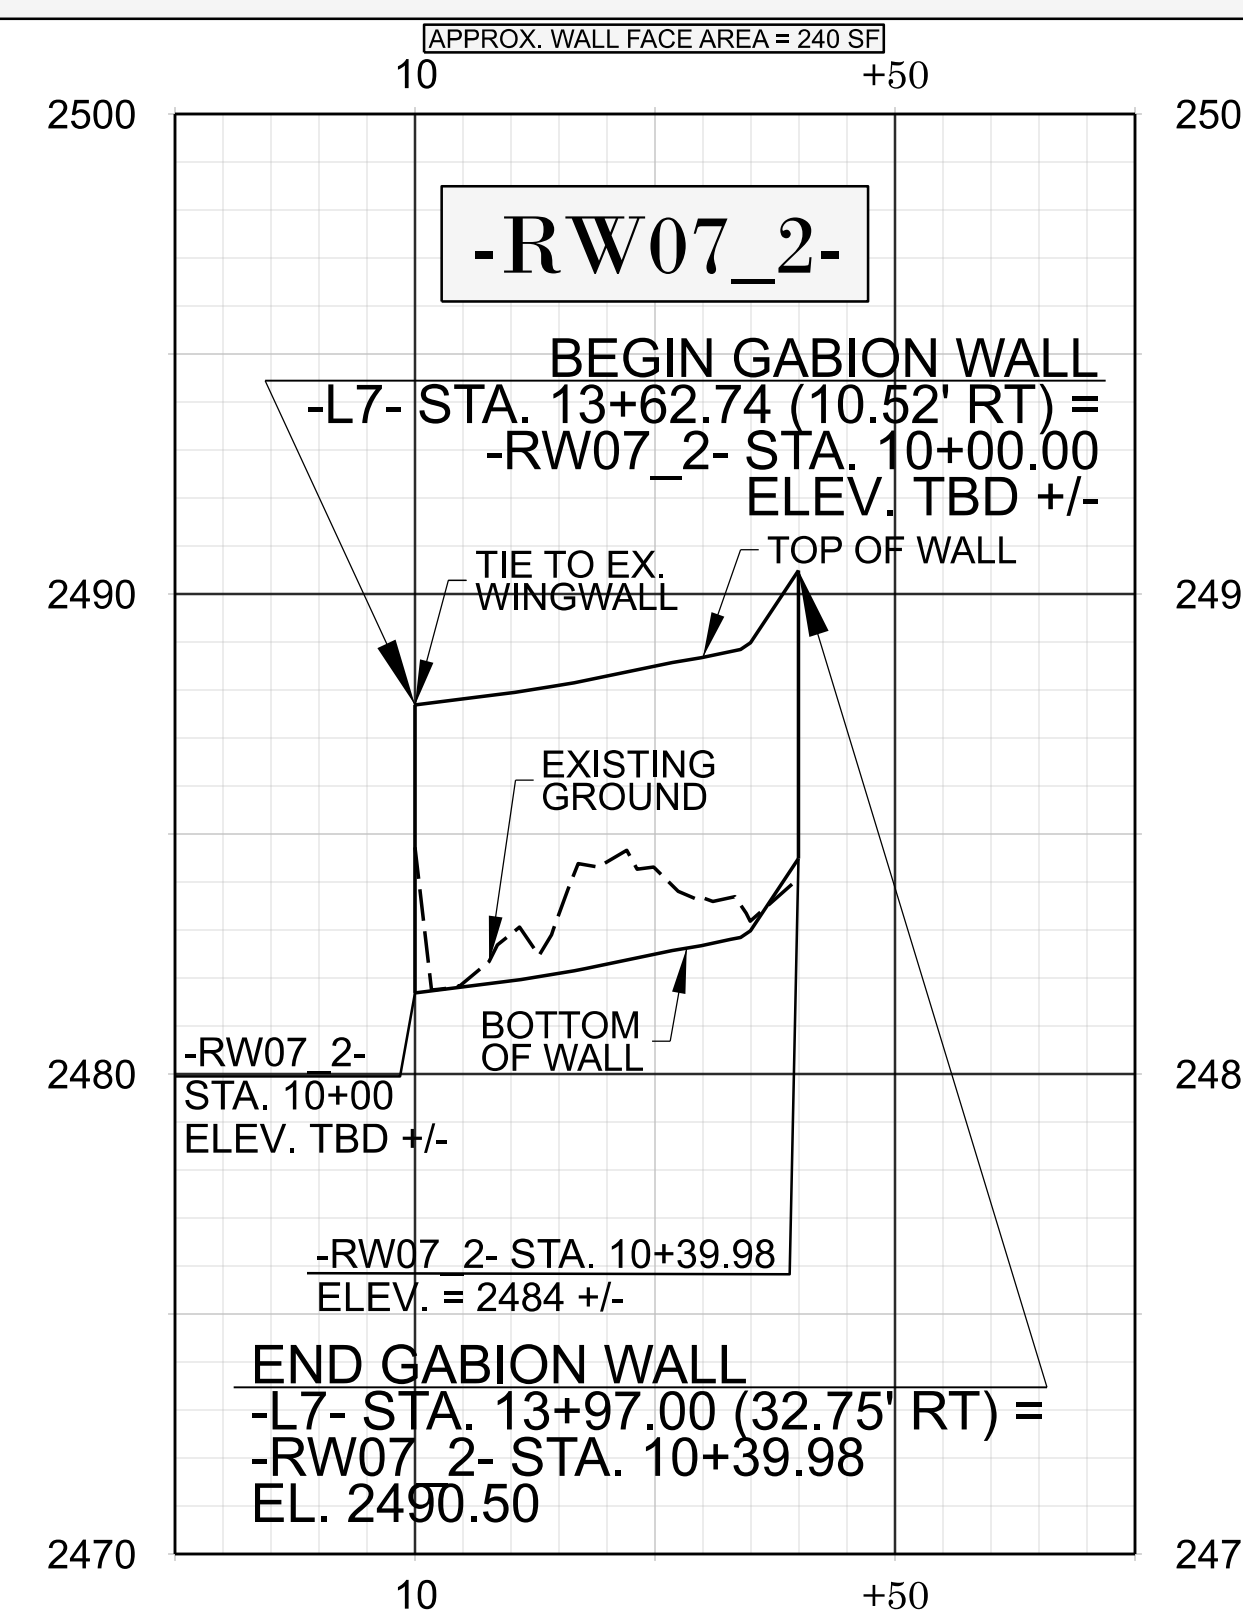

CONTRACTOR TO DETERMINE FINAL BOTTOM WALL ELEVATIONS

THE WALL ENVELOPE DOES NOT ACCURATELY DEPICT THE ACTUAL FACE OF THE WALL

## SITE 7 WALL #3 - FRONT FACE

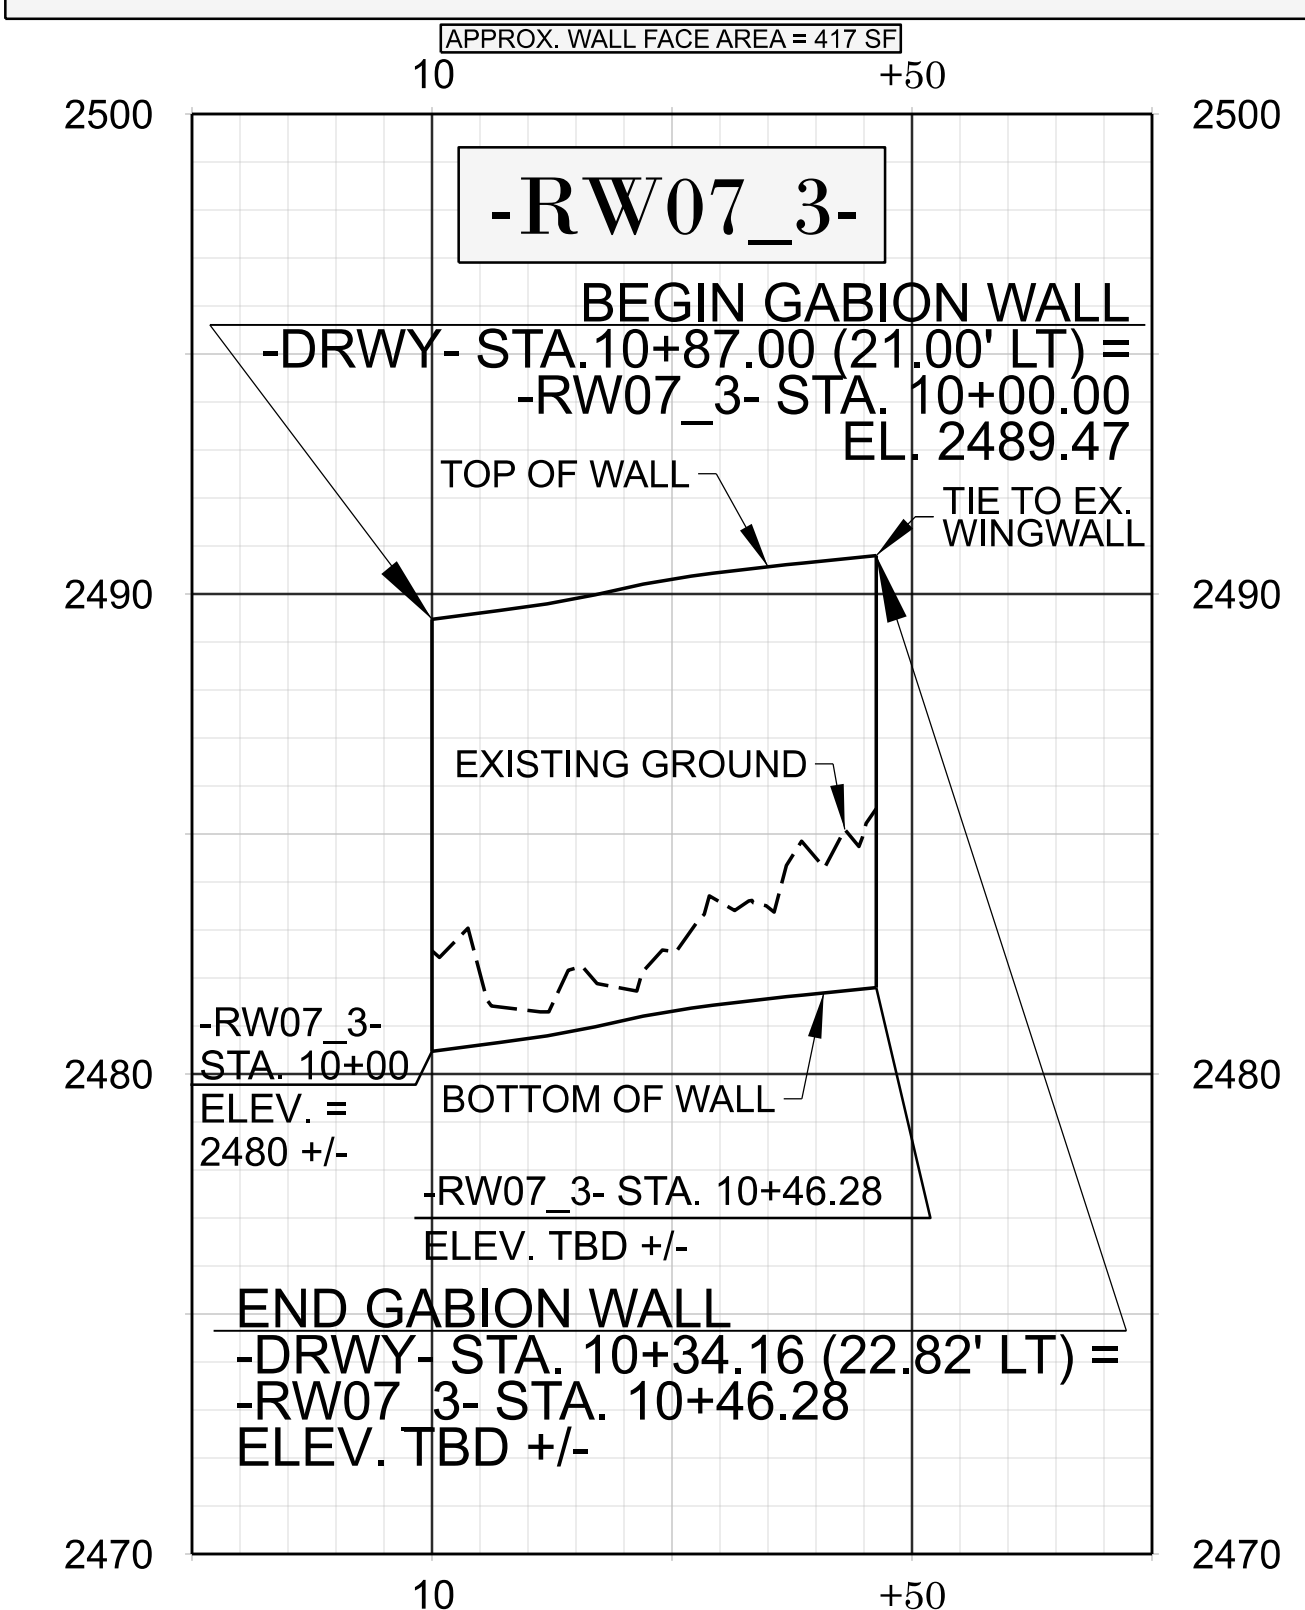

CONTRACTOR TO DETERMINE FINAL BOTTOM WALL ELEVATIONS

THE WALL ENVELOPE DOES NOT ACCURATELY DEPICT THE ACTUAL FACE OF THE WALL

DF18314.  
2045066

FINAL W-4

NORTH CAROLINA  
DEPARTMENT OF TRANSPORTATION  
HENDERSON COUNTY

HIGHWAY DIVISION 14

ROADWAY DESIGN  
ENGINEER

7/31/2025

PROFESSIONAL SEAL  
039234  
N. K. HONEYCUTT

Signed by:  
N. K. Honeycutt

THIS DOCUMENT IS NOT CONSIDERED FINAL  
UNLESS ALL SIGNATURES ARE COMPLETED

PREPARED BY  
**KCA**  
KISINGER CAMPO  
& ASSOCIATES

NC FIRM LICENSE No: c-1506  
301 Fayetteville St.,  
Suite 1500  
Raleigh, NC 27601  
(919) 882-7839

REVISIONS