
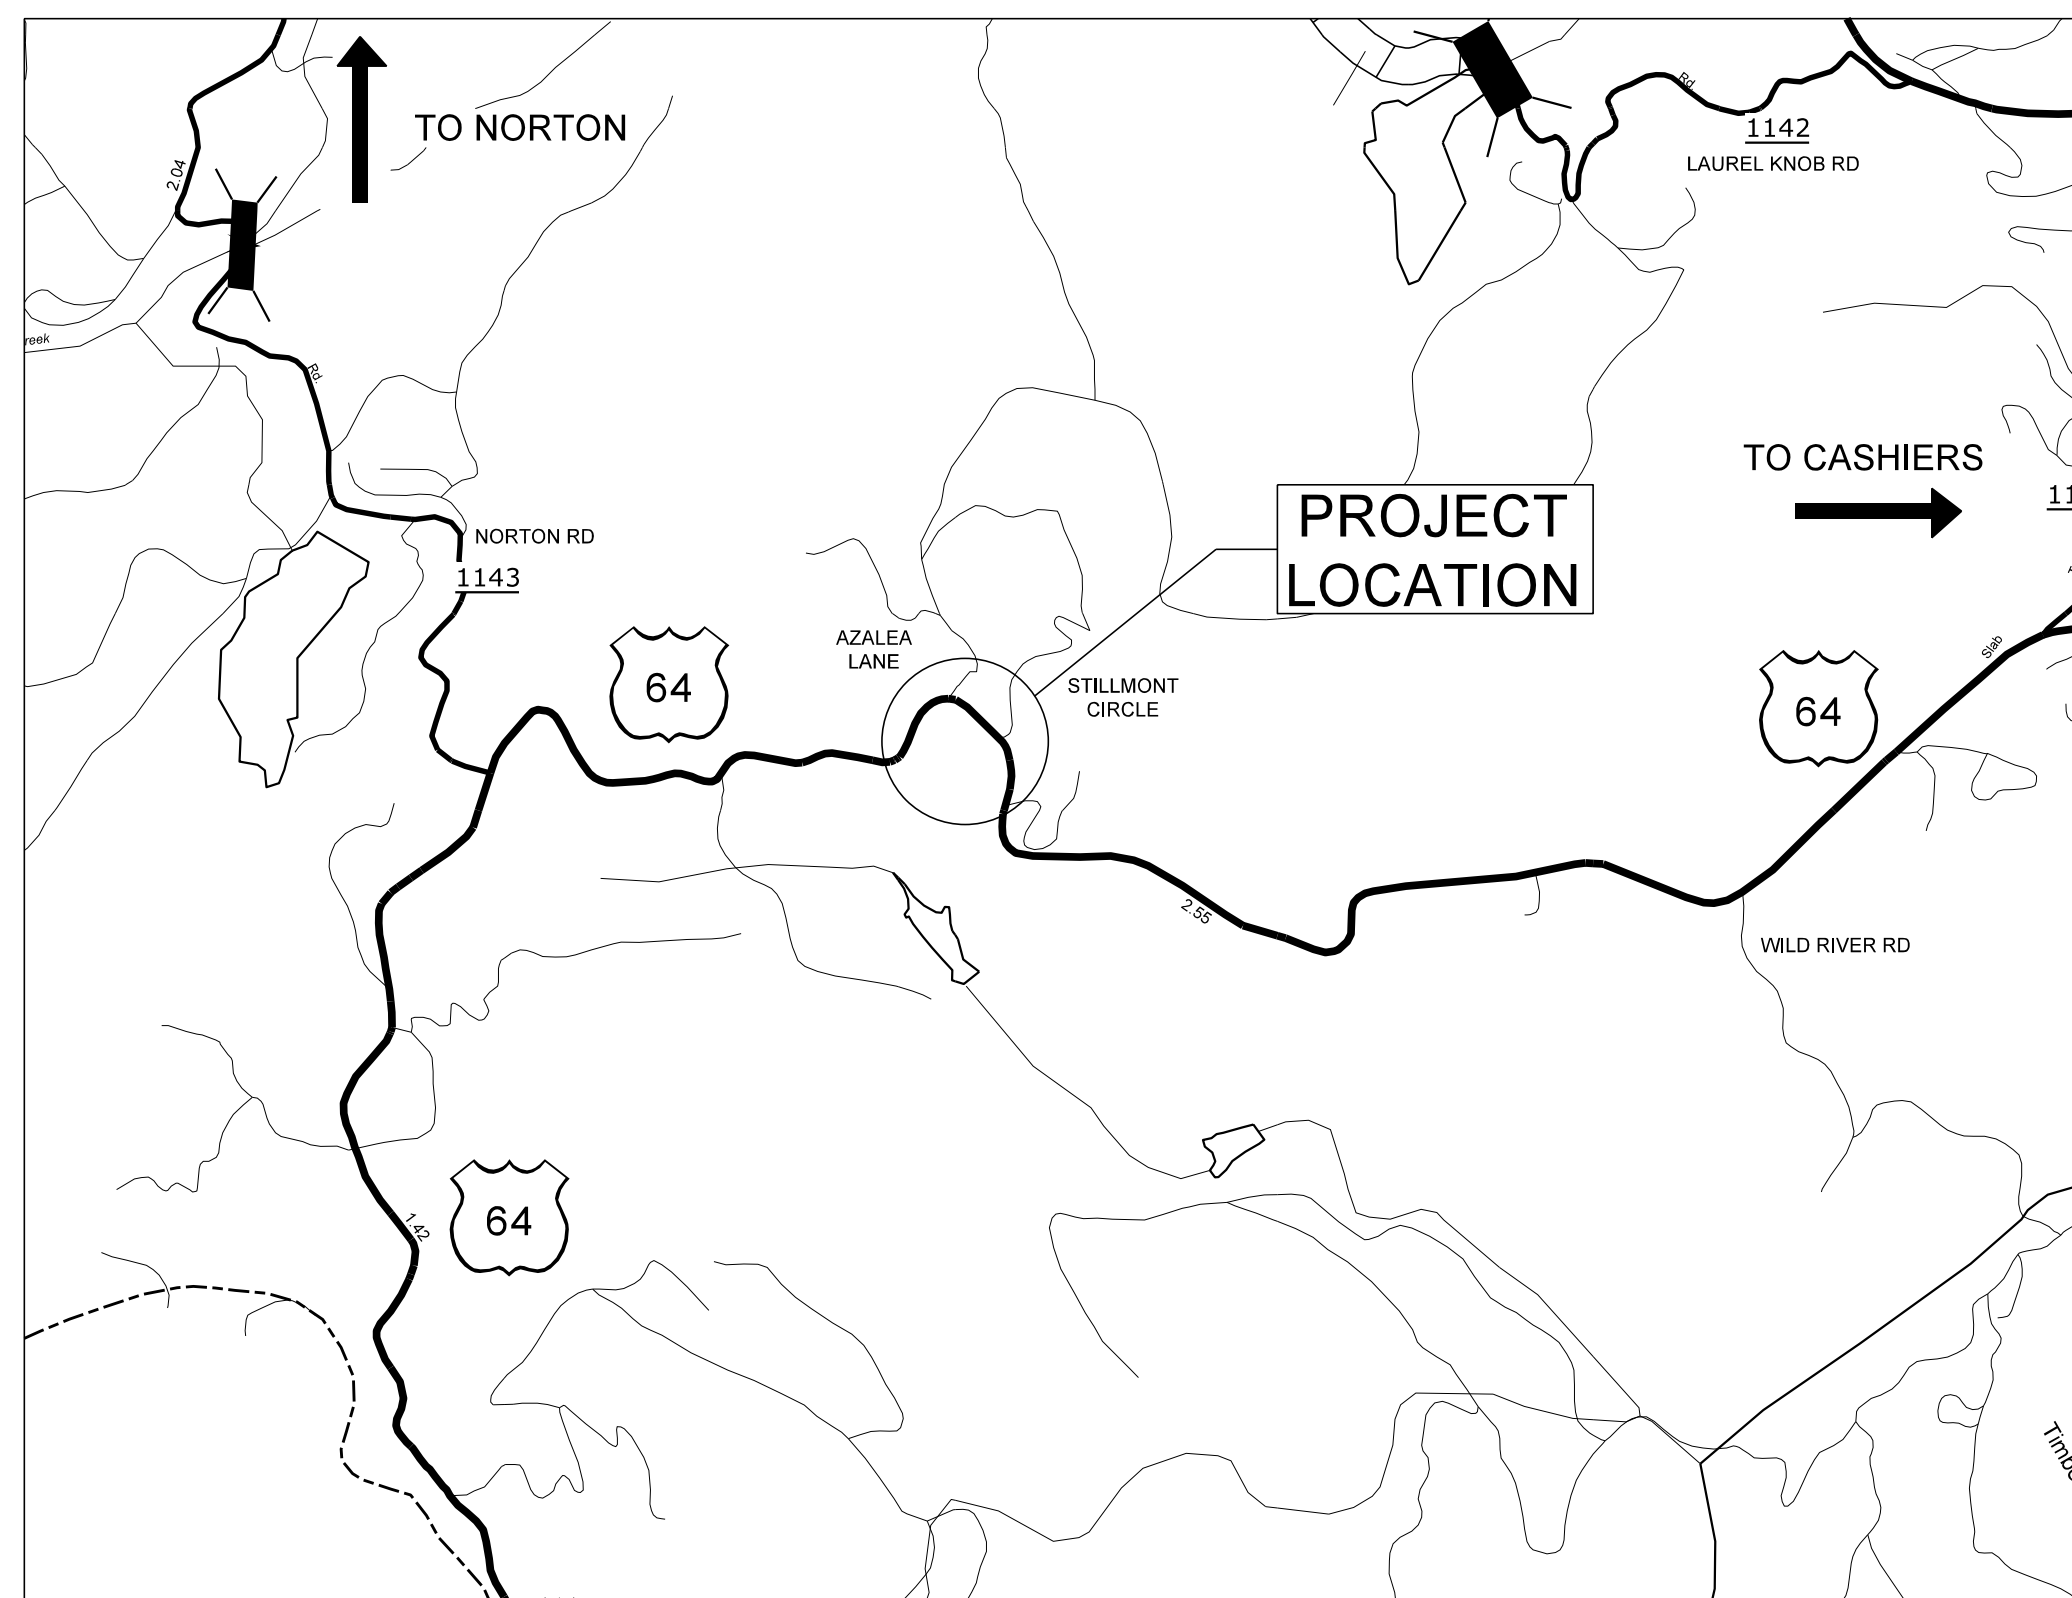


STATE OF NORTH CAROLINA
DIVISION OF HIGHWAYS

TRANSPORTATION MANAGEMENT PLAN

JACKSON COUNTY

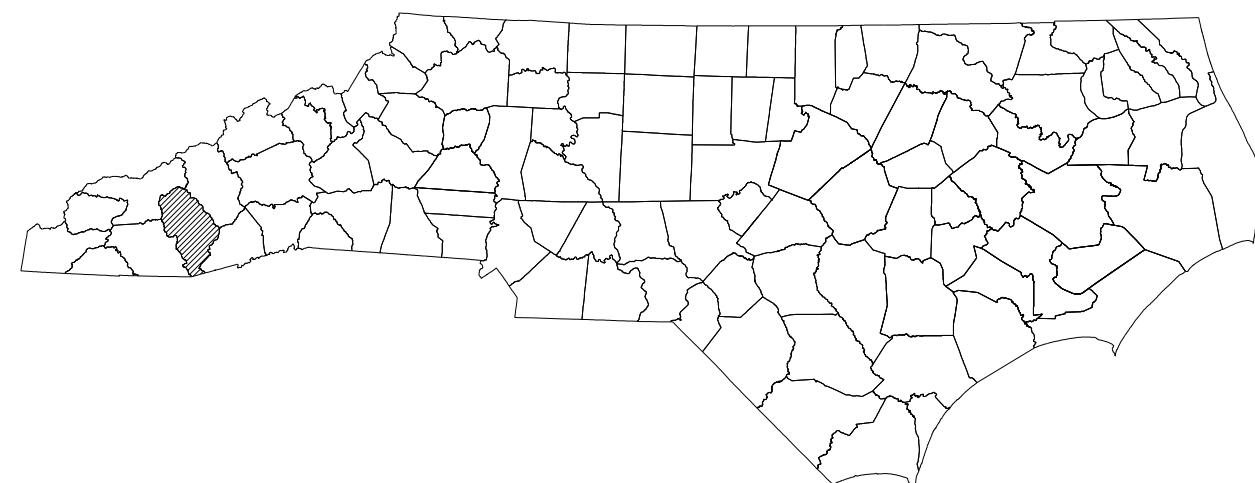


LOCATION: US 64 IN CASHIERS, NC

TYPE OF WORK: ROCK EMBANKMENT SLOPE REPAIR



INDEX OF SHEETS

SHEET NO.	TITLE
TMP-1	TITLE SHEET, VICINITY MAP, AND INDEX OF SHEETS
TMP-1A	LIST OF APPLICABLE ROADWAY STANDARD DRAWINGS, AND LEGEND
TMP-1B	TRANSPORTATION OPERATIONS PLAN: (MANAGEMENT STRATEGIES, GENERAL NOTES, LOCAL NOTES, AND PHASING)
TMP-2	DIVISION 14 ROCK EMBANKMENT SLOPE REPAIR DETAIL

DOCUMENT NOT CONSIDERED FINAL
UNLESS ALL SIGNATURES COMPLETED

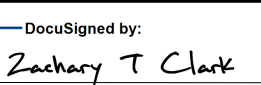APPROVED: 
DATE: 08/22/2025

SEAL

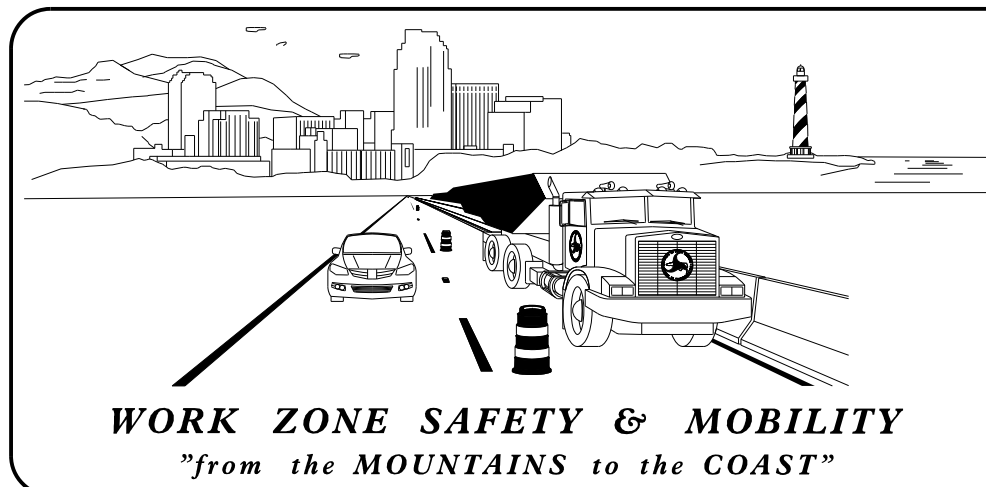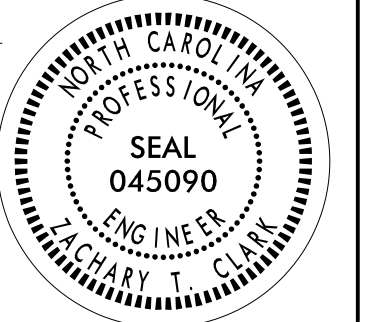

PLANS PREPARED BY:

TADEAUS M. KELLY

ZACHARY T. CLARK, PE

NCDOT CONTACTS:

BRODY D. SITTON
PROJECT MANAGER

