
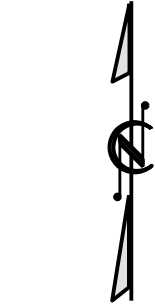


09/08/09

CONTRACT: DN01131

GRAHAM COUNTY

STATE	STATE PROJECT REFERENCE NO.	SHEET NO.	TOTAL SHEETS
N.C.	2026CPT.14.11.10381	1	8
STATE PROJ. NO.	F.A. PROJ. NO.	DESCRIPTION	
2026CPT.14.11.10381		CON	
		CON	

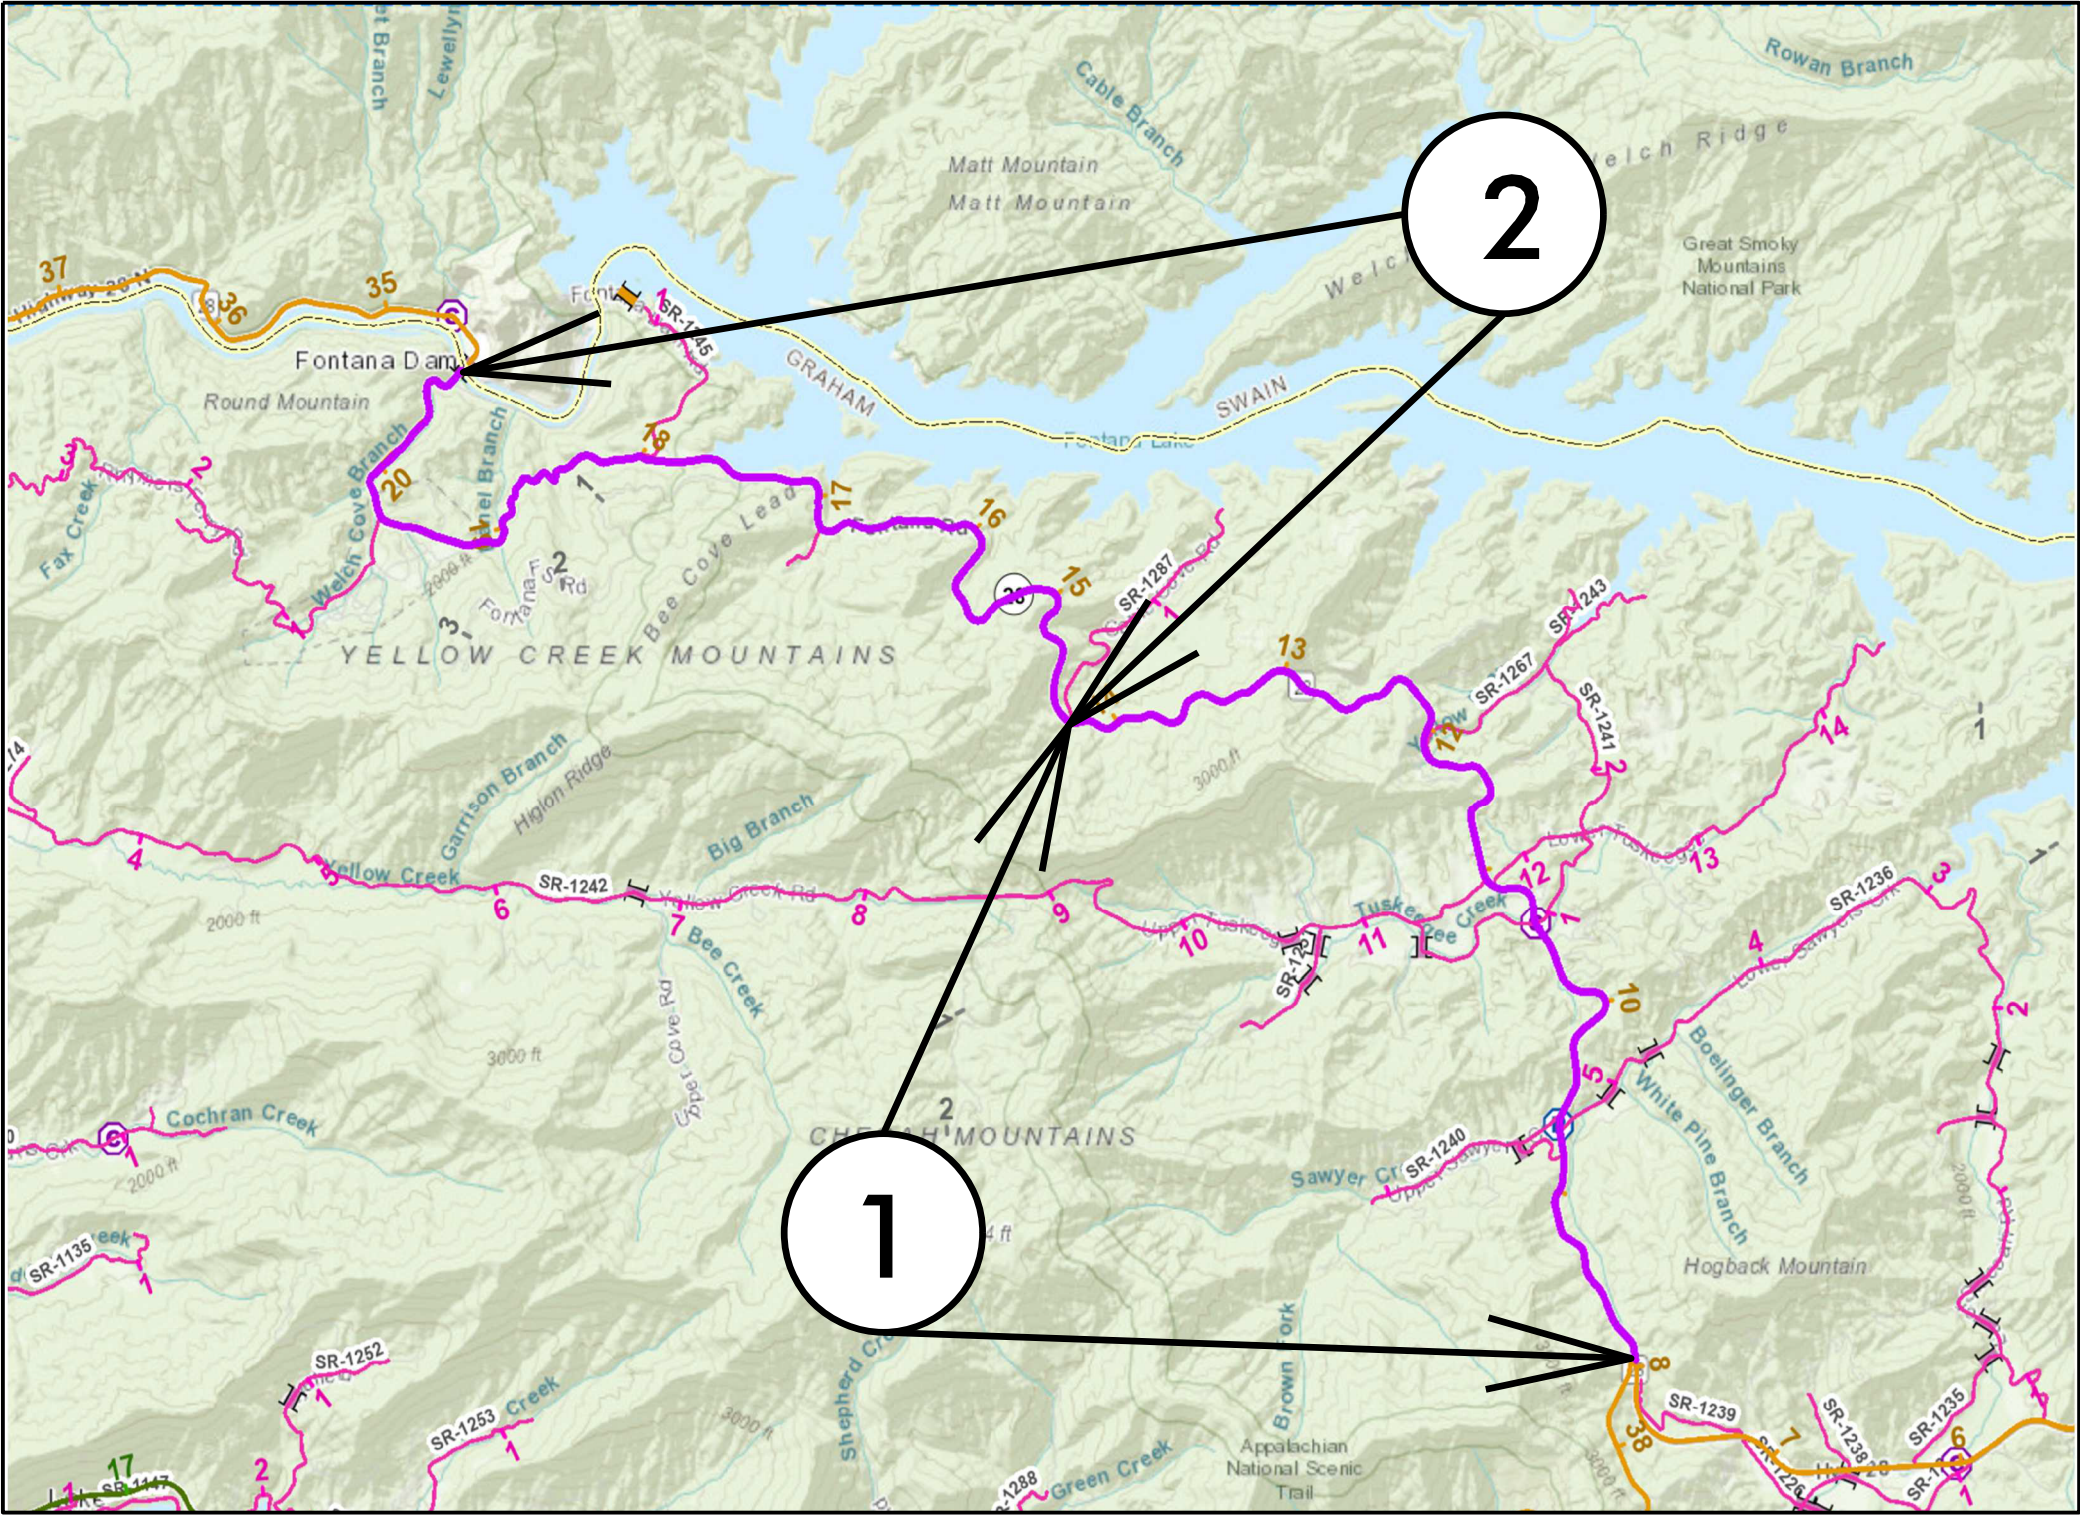

MAP 1



BEG



END

MAP 2



BEG



END