

09/08/09

See Sheet 1A For Index of Sheets


STATE OF NORTH CAROLINA
DIVISION OF HIGHWAYS

DIVISION 14

LOCATION: *VARIOUS LOCATIONS ACROSS
DISTRICT 3 IN DIVISION 14*

TYPE OF WORK: *ID/IQ ON-CALL CONCRETE INSTALLATION,
REPAIR & MAINTENANCE SERVICES*

STATE	STATE PROJECT REFERENCE NO.	SHEET NO.	TOTAL SHEETS
N.C.	DN12194532	1	20
STATE PROJ. NO.		F. A. PROJ. NO.	DESCRIPTION
GMR14.CHE.1P			
GMR14.CHE.2P			
GMR14.CLA.1P			
GMR14.CLA.2U			
GMR14.GRA.1P			
GMR14.CLA.2P			
GMR14.MAC.1P			
GMR14.MAC.2P			

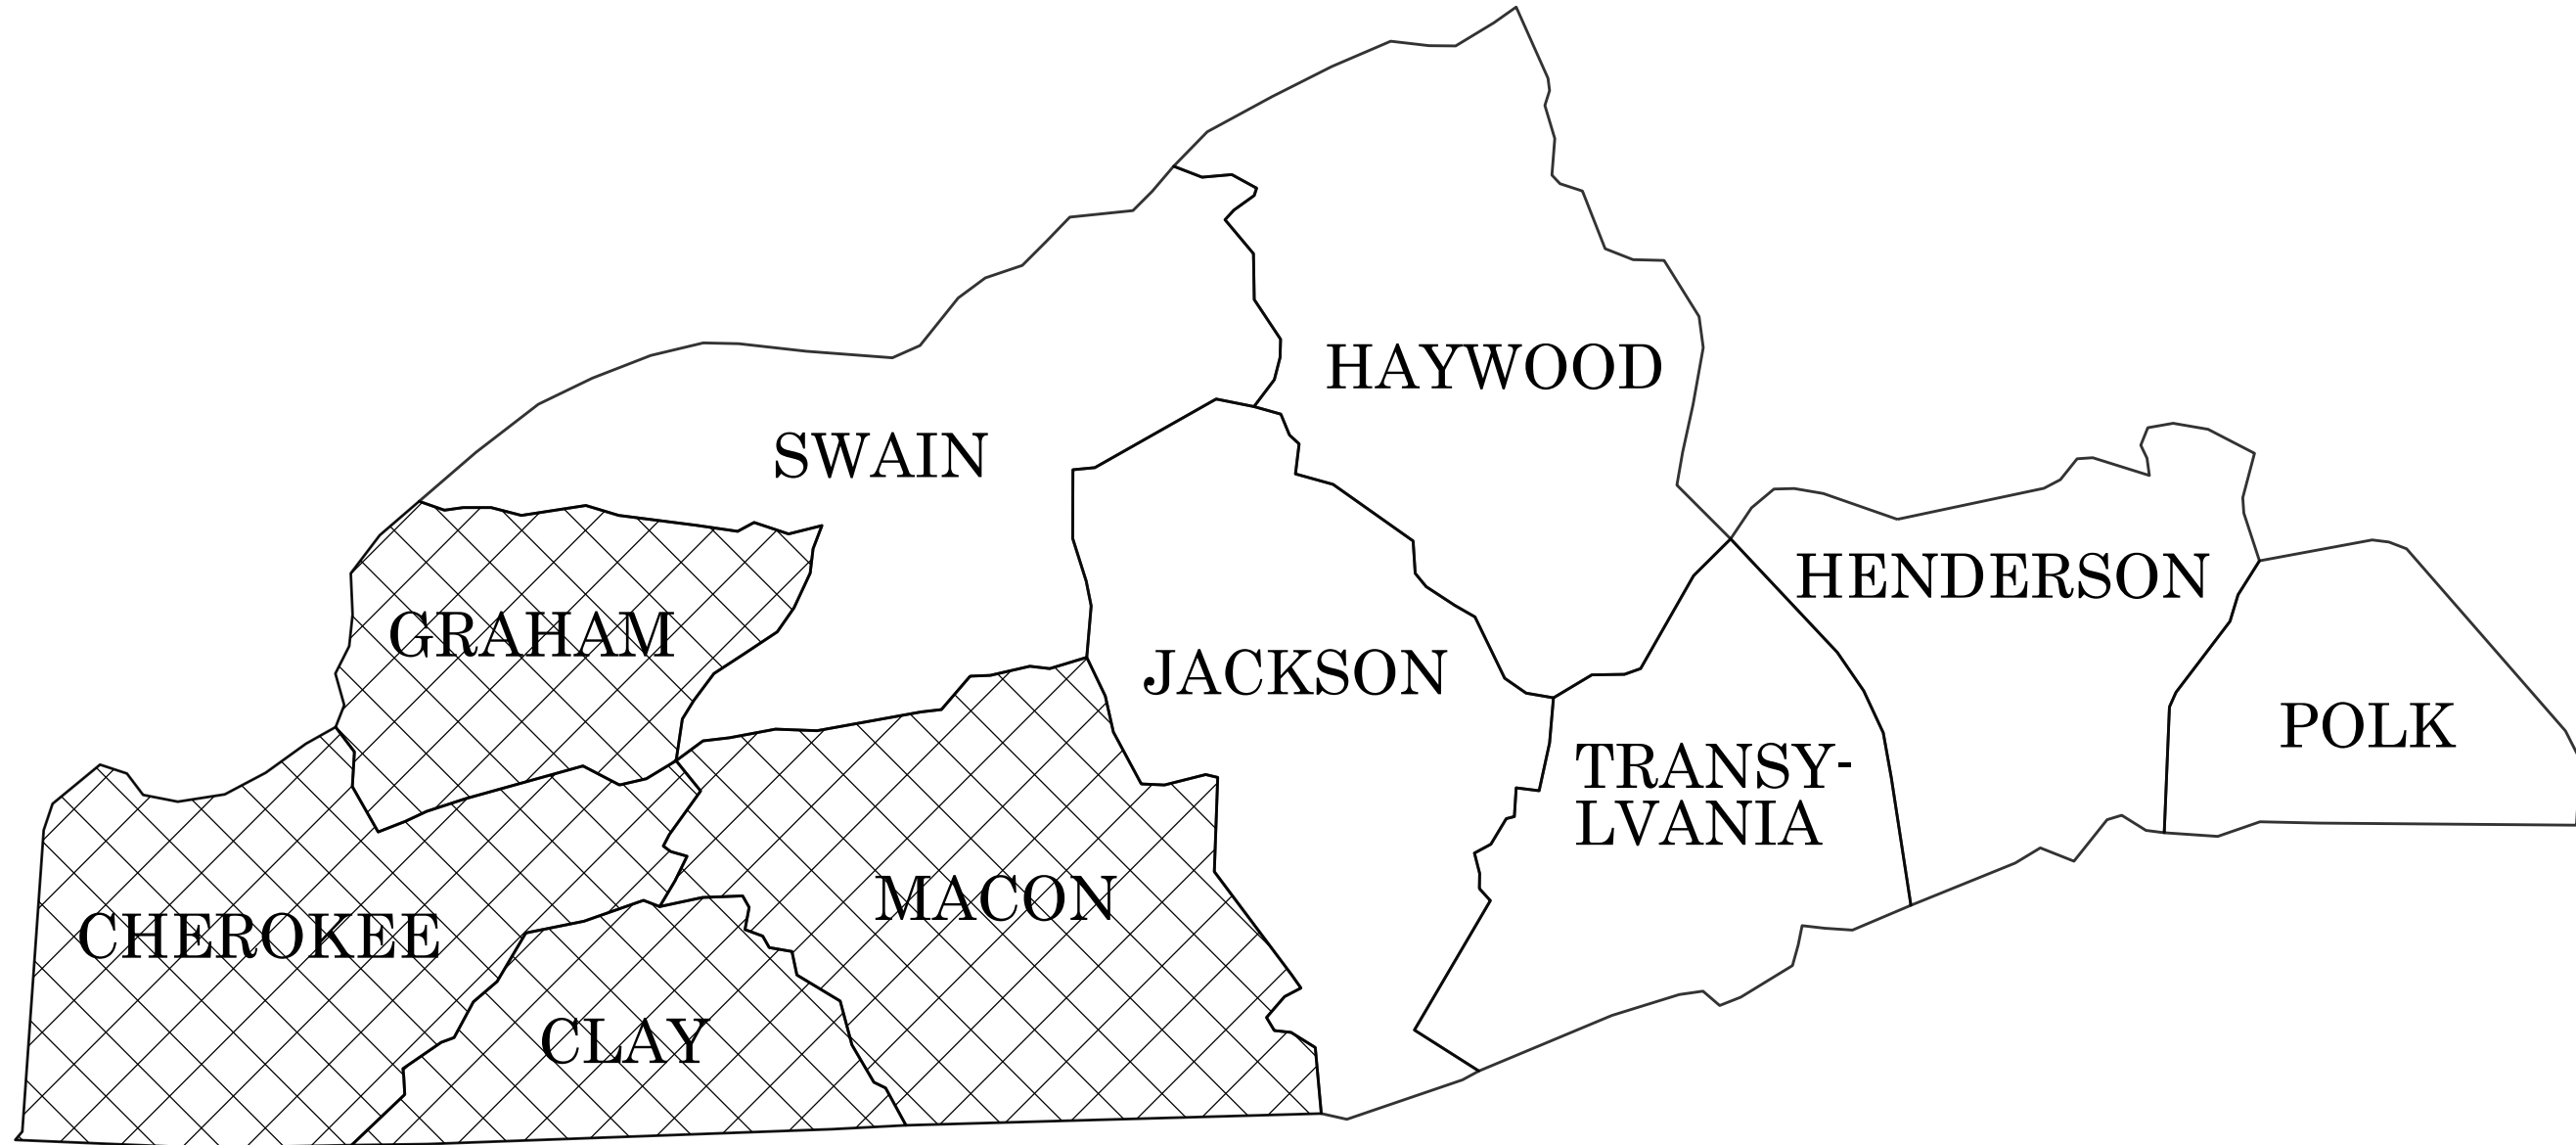

CONTRACT: DN12194532

Prepared in the Office of:
DIVISION OF HIGHWAYS
253 WEBSTER RD., SYLVA NC, 28779

2024 STANDARD SPECIFICATIONS

RIGHT OF WAY DATE:
N/A

LETTING DATE:
OCTOBER 14, 2025

JESSE A. RUSSELL, P.E.
PROJECT ENGINEER

JAMES HOLLINGSWORTH
PROJECT DESIGN ENGINEER

ROADWAY DESIGN ENGINEER

SIGNATURE: P.E.

