


STAGE 2B

LOOKING UPSTATION
(END BENT 1 SHOWN, END BENT 2 SIMILAR)

1. CONSTRUCT RIGHT PORTION OF PROPOSED BRIDGE.
2. PAVE PARTIAL DEPTH ASPHALT WEARING SURFACE TO THE LIMITS SHOWN.

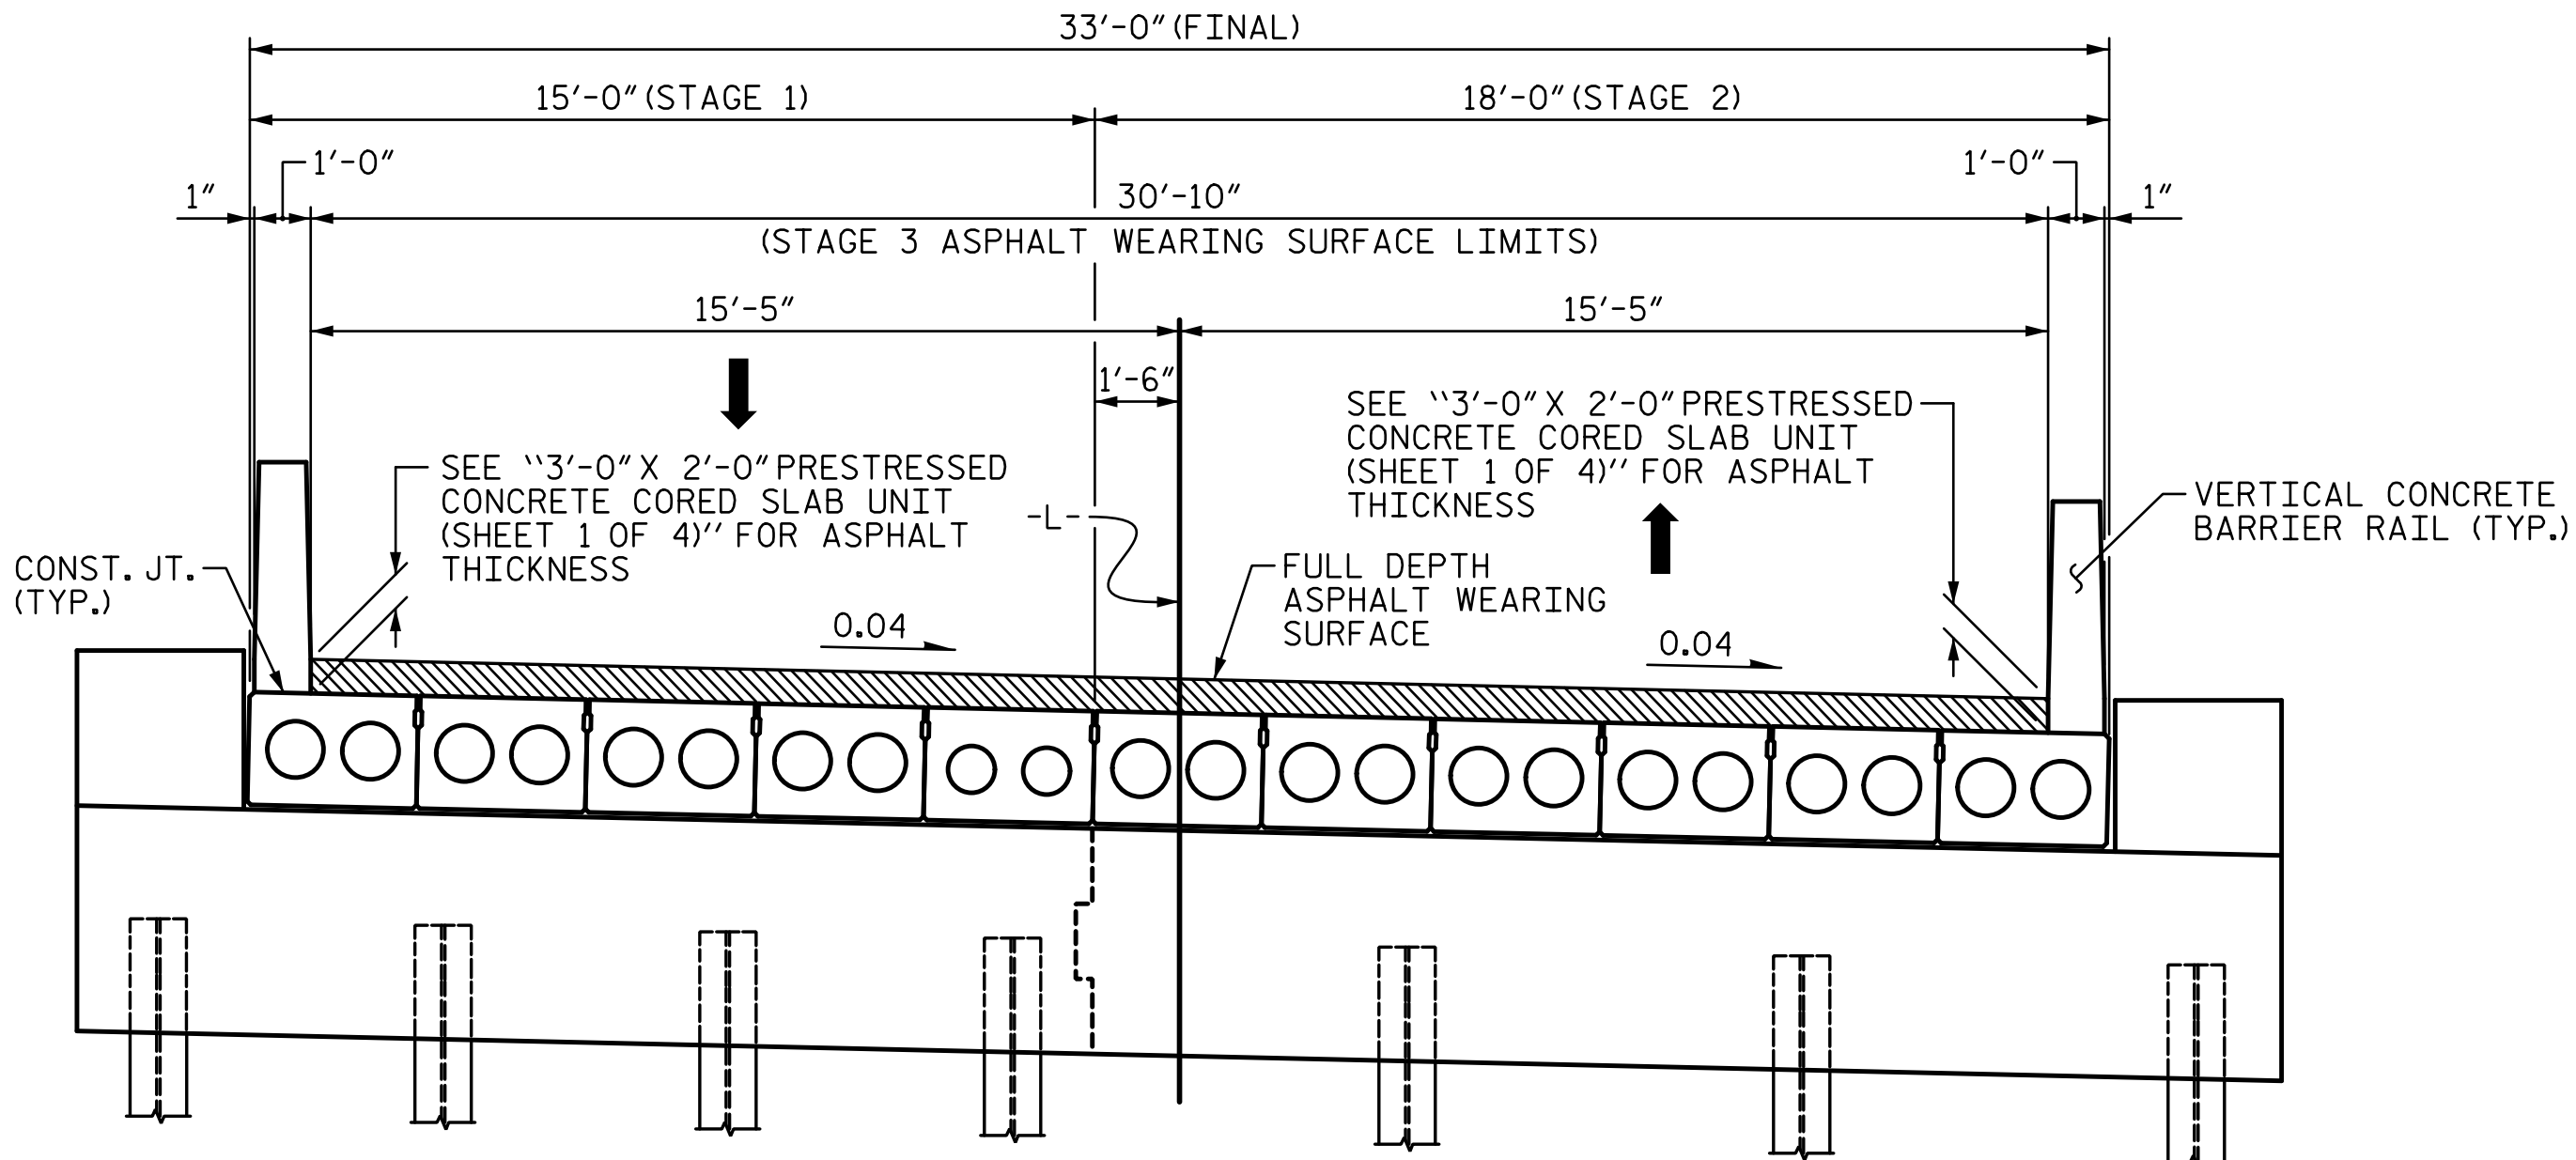

STAGE 3

LOOKING UPSTATION
(END BENT 1 SHOWN, END BENT 2 SIMILAR)

1. REMOVE PORTABLE CONCRETE BARRIER.
2. PAVE FULL DEPTH ASPHALT WEARING SURFACE TO THE LIMITS SHOWN.

PROJECT NO. B-6029


MACON COUNTY

STATION: 17+07.50 -L-

SHEET 2 OF 2

STATE OF NORTH CAROLINA
DEPARTMENT OF TRANSPORTATION
RALEIGH

BRIDGE STAGING PLAN

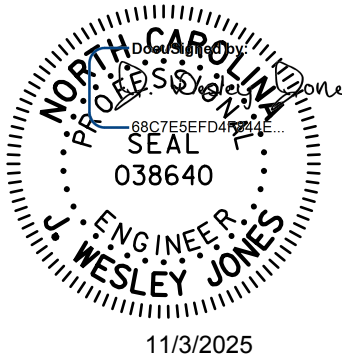

stv STV Engineers, Inc.
2151 Hawkins Street, Suite 1400
Charlotte, NC 28203
NC License Number F-0991

DOCUMENT NOT CONSIDERED
FINAL UNLESS ALL
SIGNATURES COMPLETED

DRAWN BY : LEM DATE : 7-17
CHECKED BY : JTG DATE : 11-17
DESIGN ENGINEER OF RECORD : JWJ DATE : 10-25

REVISIONS					SHEET NO.
NO.	BY:	DATE:	NO.	BY:	DATE:
1			3		
2			4		
					TOTAL SHEETS 17