



5/14/99

9/30/2025
RA\Gordon\Proj\193_RDY_TYP.dgn
E:\193\193.dgn

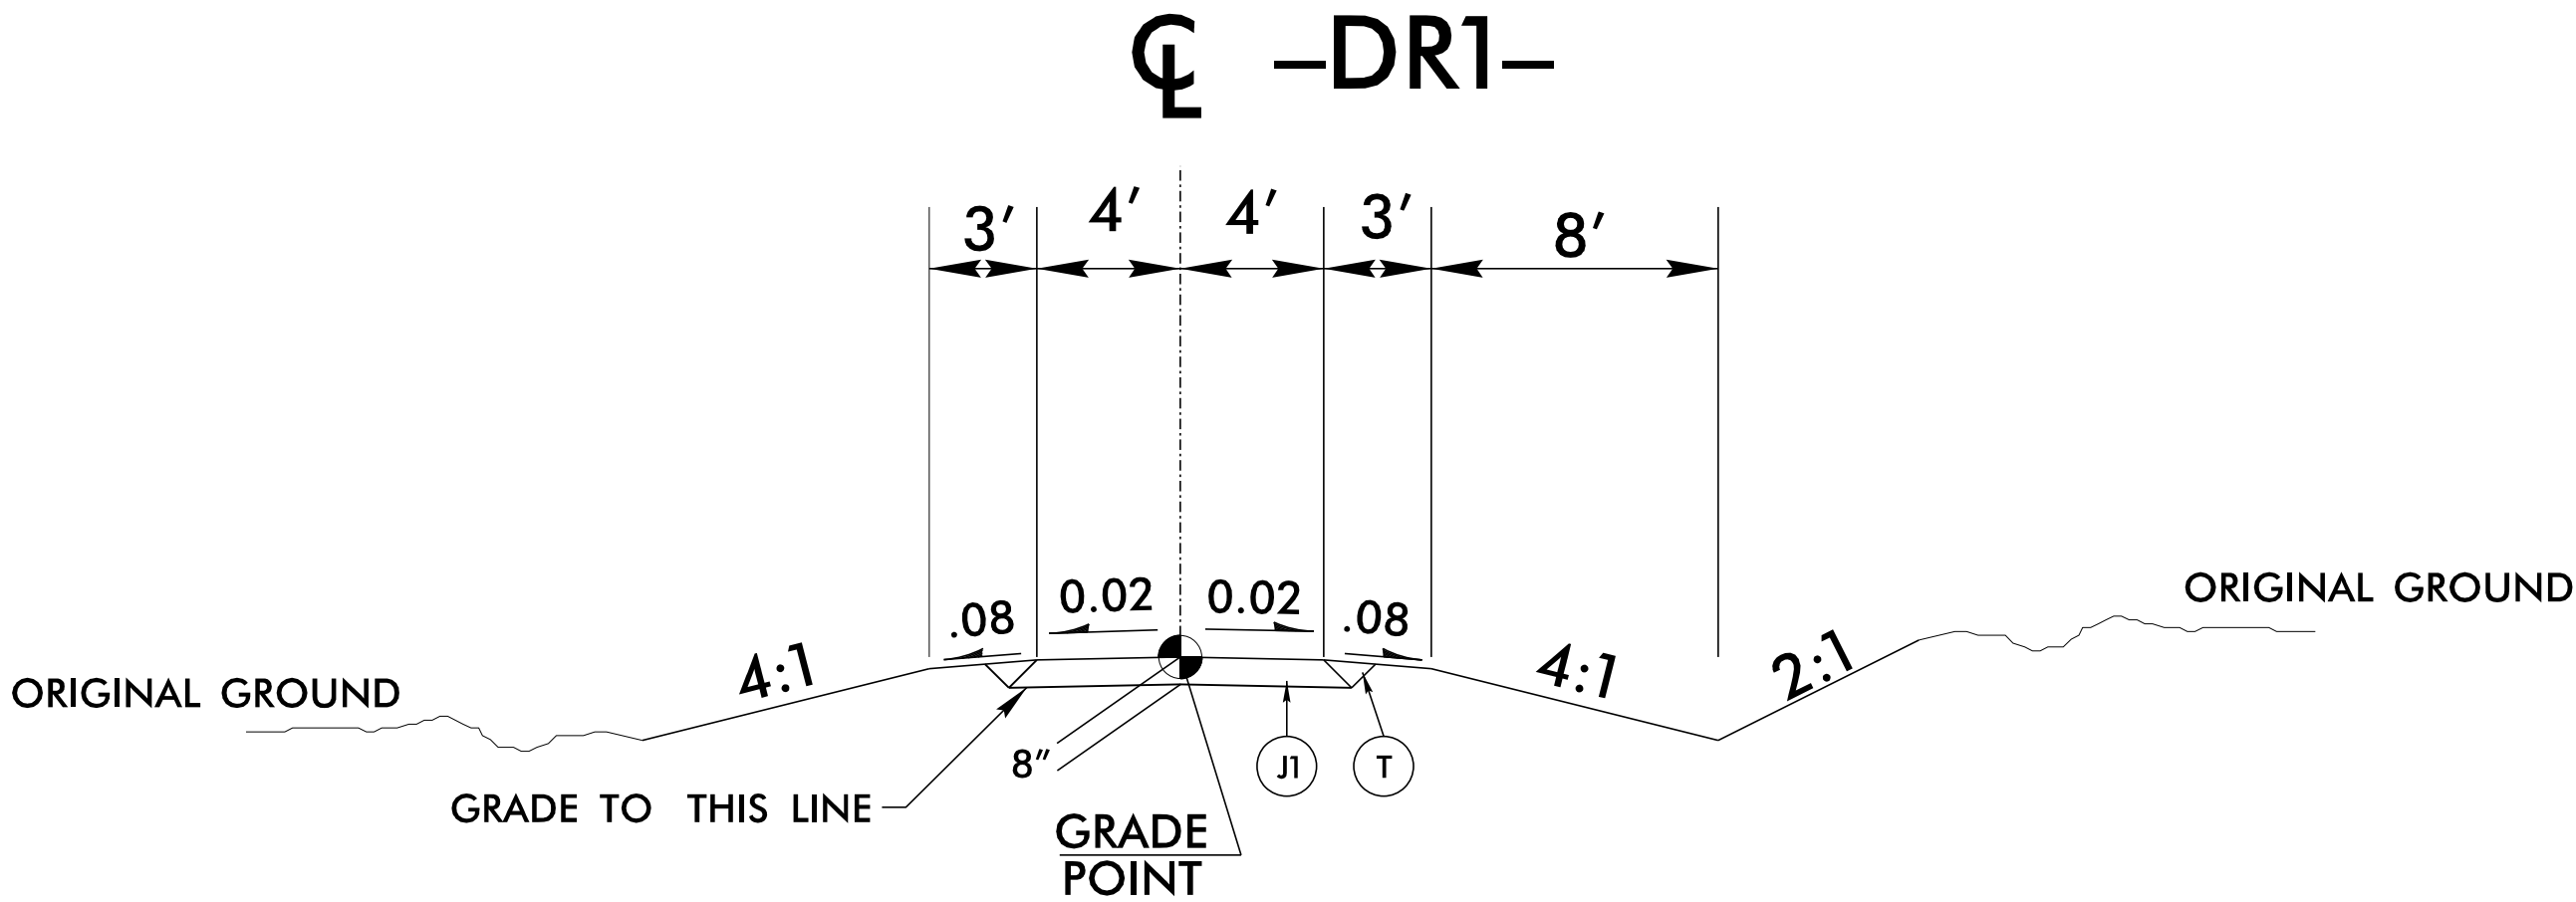


ROADWAY TYPICAL SECTION NO. 3

USE TYPICAL SECTION NO. 3
-DR1- STA. 10+10.37 TO STA. 11+12.00

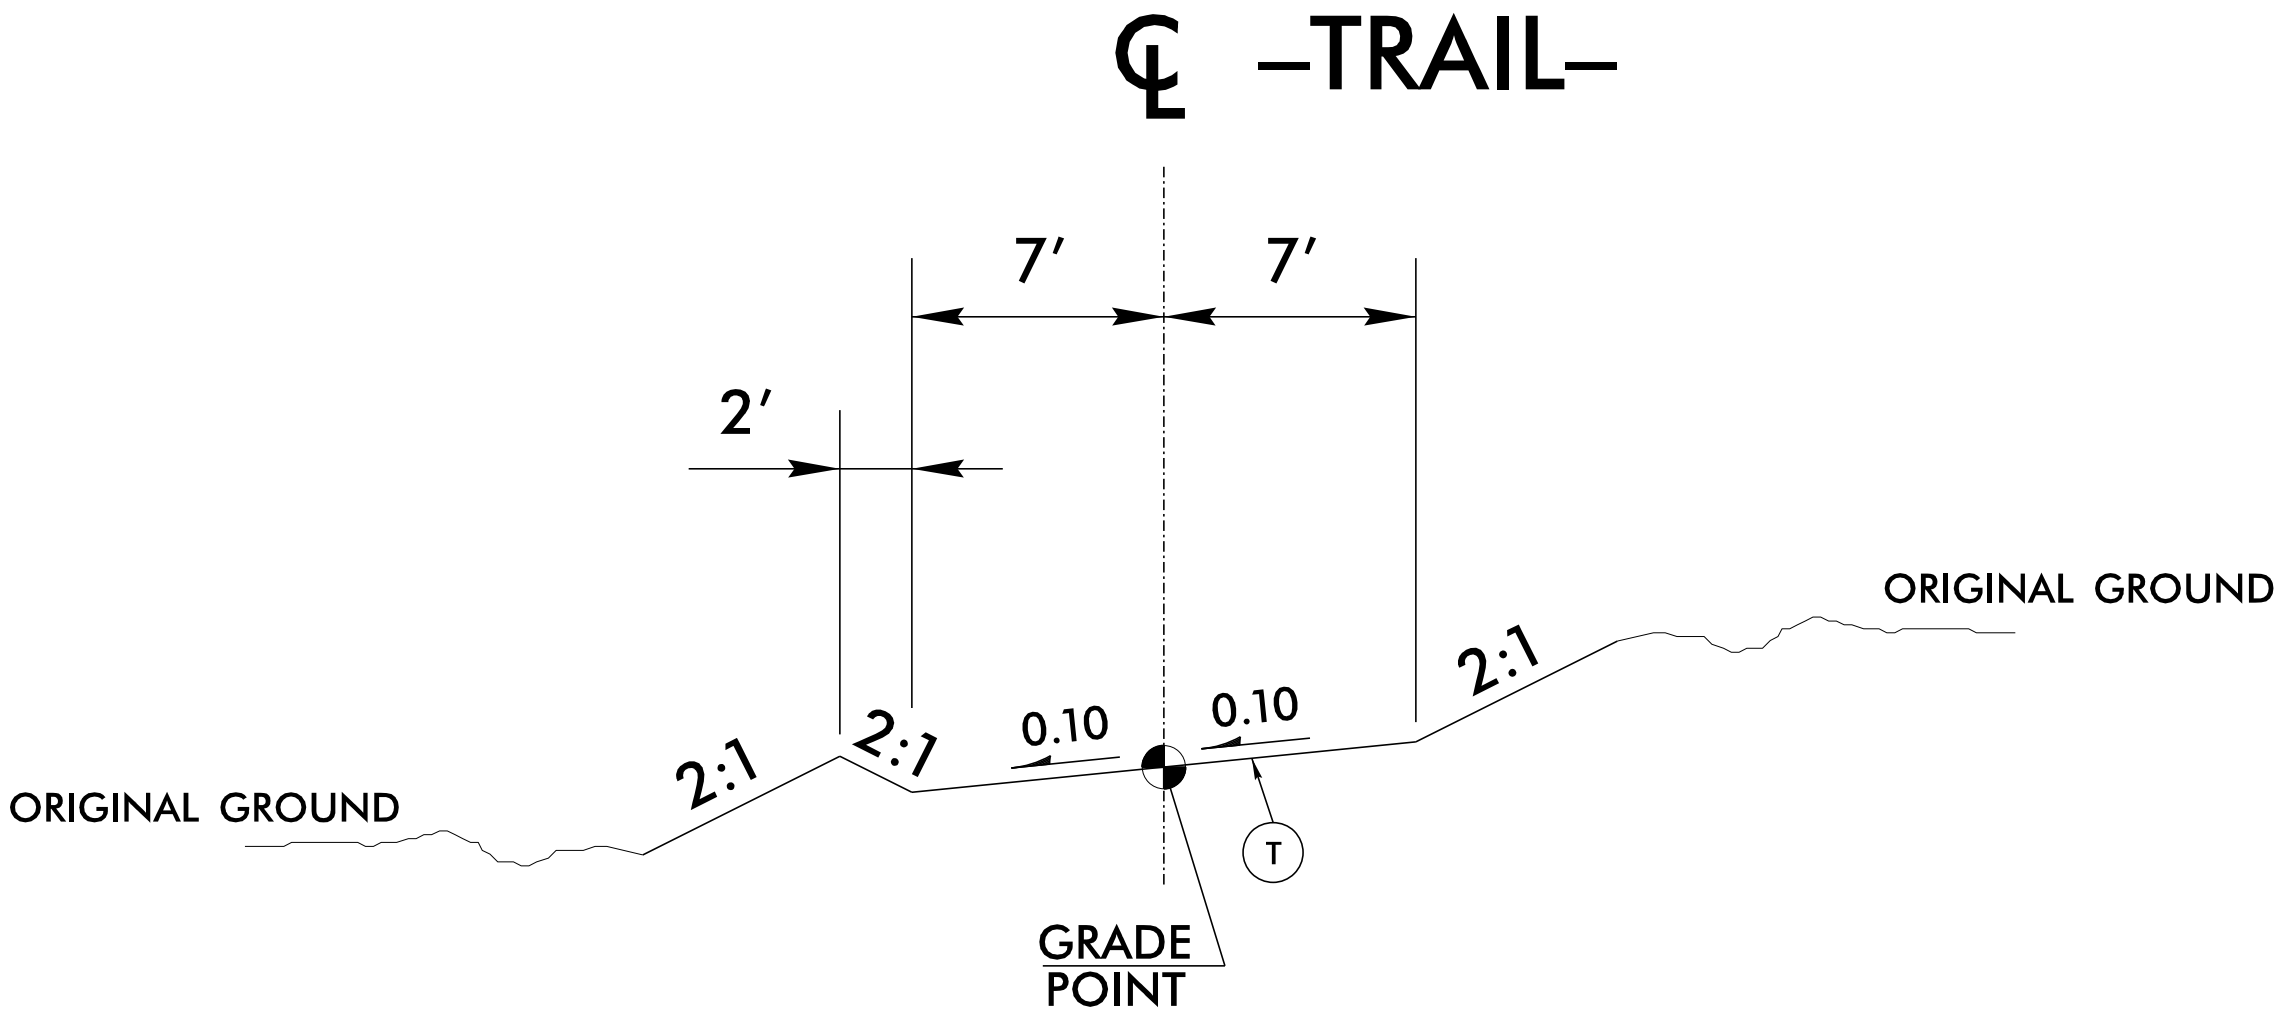



ROADWAY TYPICAL SECTION NO. 4

USE TYPICAL SECTION NO. 4
-TRAIL- STA. 10+18.00 TO STA. 11+43.50

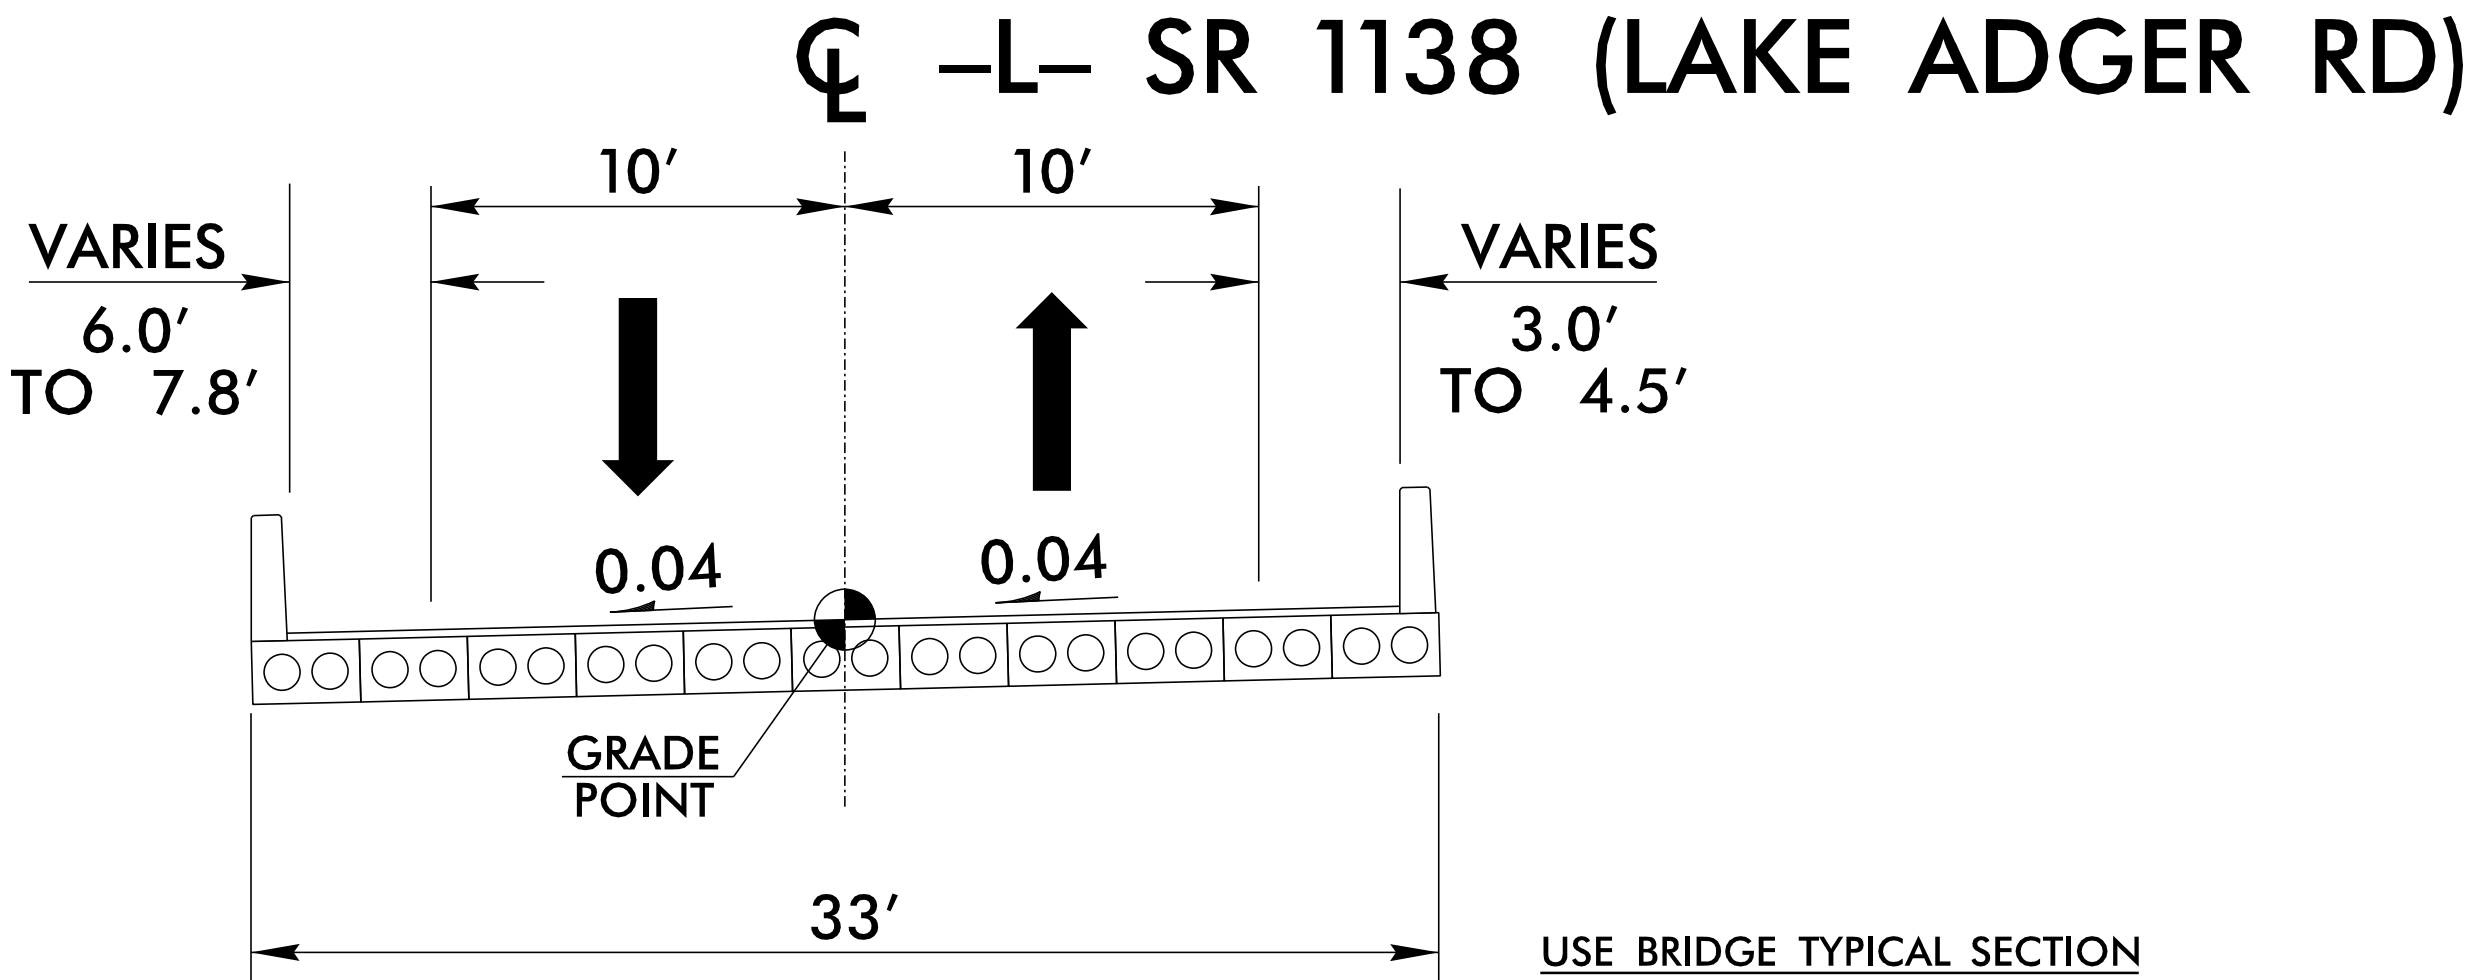

BRIDGE TYPICAL SECTION

USE BRIDGE TYPICAL SECTION
-L- STA. 12+63.68 TO STA. 13+21.32

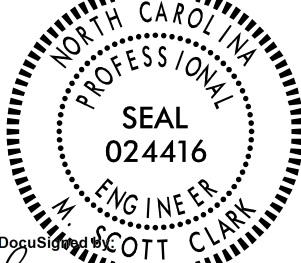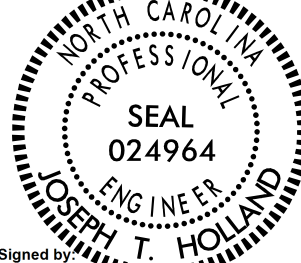PROJECT REFERENCE NO.		SHEET NO.	
BP14.R006		2A-2	
RW SHEET NO.			
ROADWAY DESIGN ENGINEER		PAVEMENT ENGINEER	
10/9/2025		10/9/2025	
			
Signed by: <u>Scott Clark</u>		Signed by: <u>Joseph T. Holland</u>	
DOCUMENT NOT CONSIDERED FINAL UNLESS ALL SIGNATURES COMPLETED			

FINAL PAVEMENT SCHEDULE	
C1	3" S9.5B
C2	VAR. S9.5B
E1	4" B25.0C
E2	VAR. B25.0C
J1	8" ABC
R1	SBG
T	EARTH MATERIAL
U	EXIST. PAVEMENT
W	WEDGING
V1	1.5" MILLING
V2	VAR. MILLING

NOTE: PAVEMENT EDGE SLOPES ARE 1:1 UNLESS SHOWN OTHERWISE.