



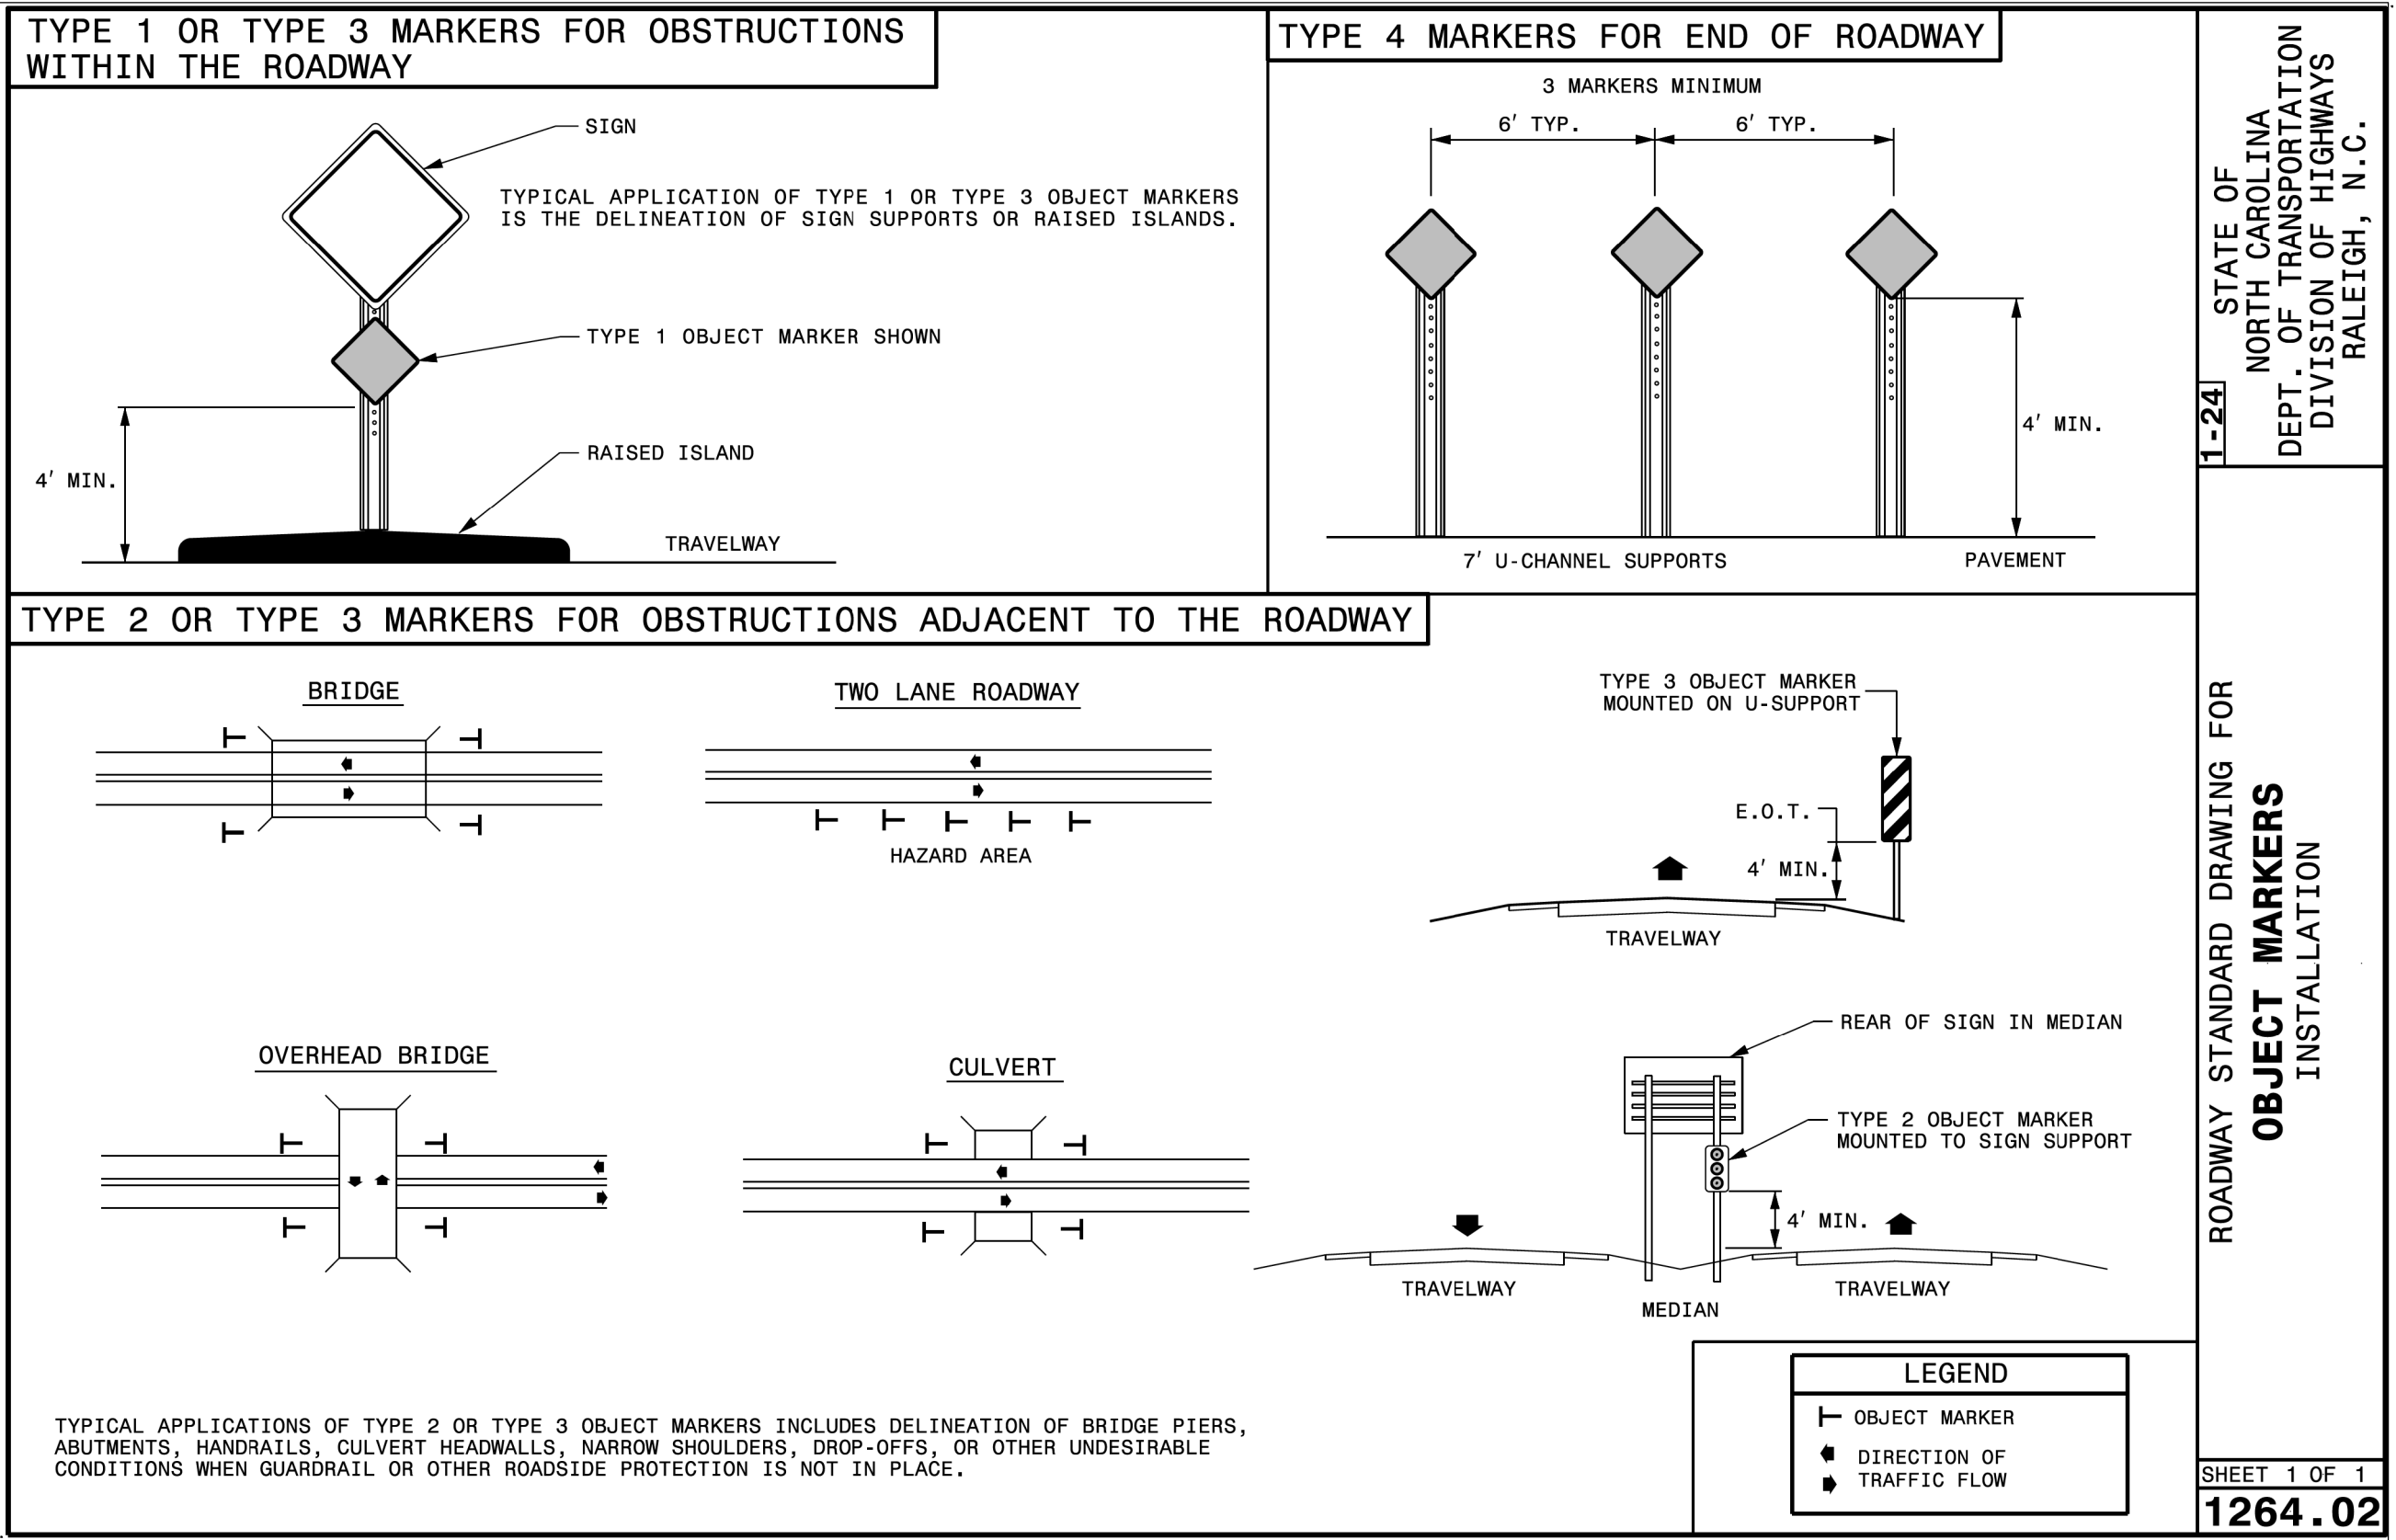

NCDOT STANDARD DRAWING - 1264.01 (SHEET 1 OF 1)

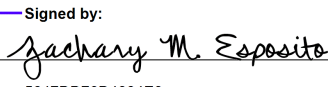

NCDOT STANDARD DRAWING - 1264.02 (SHEET 1 OF 1)

PROJECT REFERENCE NO.		SHEET NO.	
BP14.R006		SIGN-3	
APPROVED:		Signed by: 	
DATE:		10/8/2025	
SEAL			
DOCUMENT NOT CONSIDERED FINAL UNLESS ALL SIGNATURES COMPLETED			
			
DRMP, INC. 8210 UNIVERSITY EXECUTIVE PARK DR. SUITE 220 CHARLOTTE, NC 28262 PHONE: 704-549-4260			
NC LICENSE NO. F-1524 www.drmp.com			