



EXISTING BRIDGE

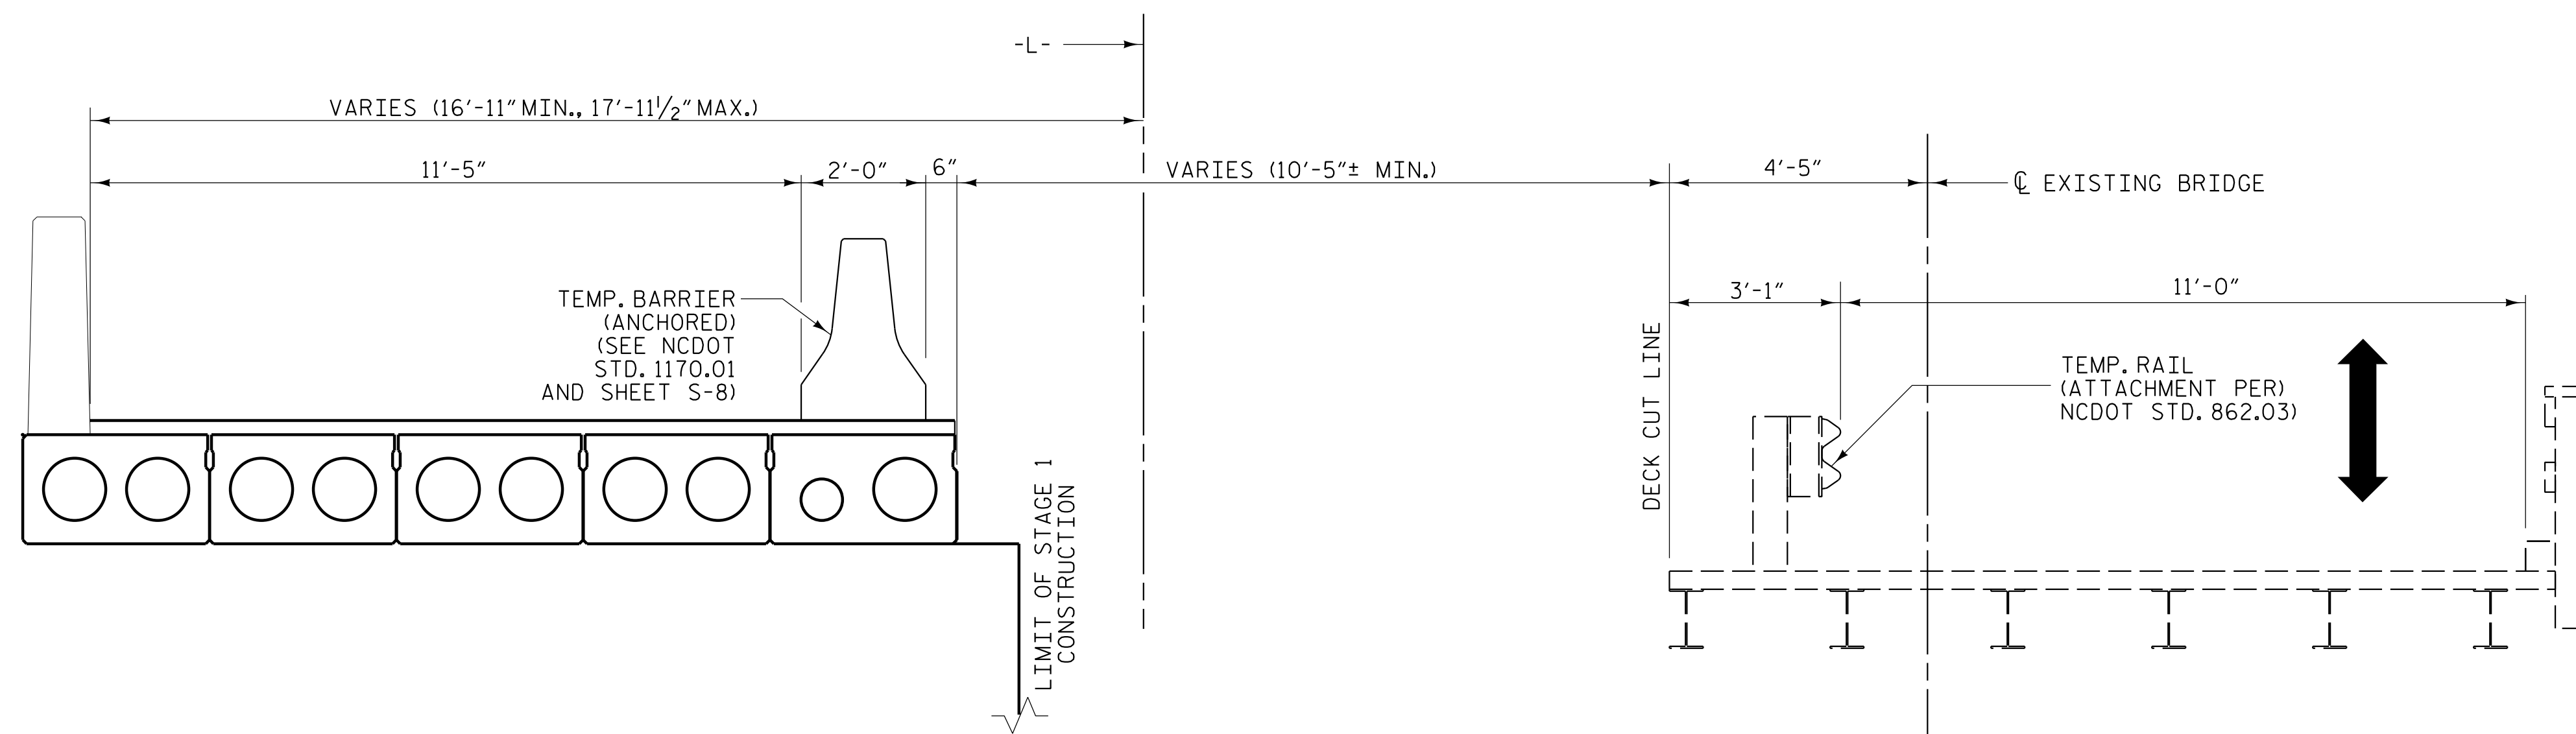

STAGE 1 CONSTRUCTION

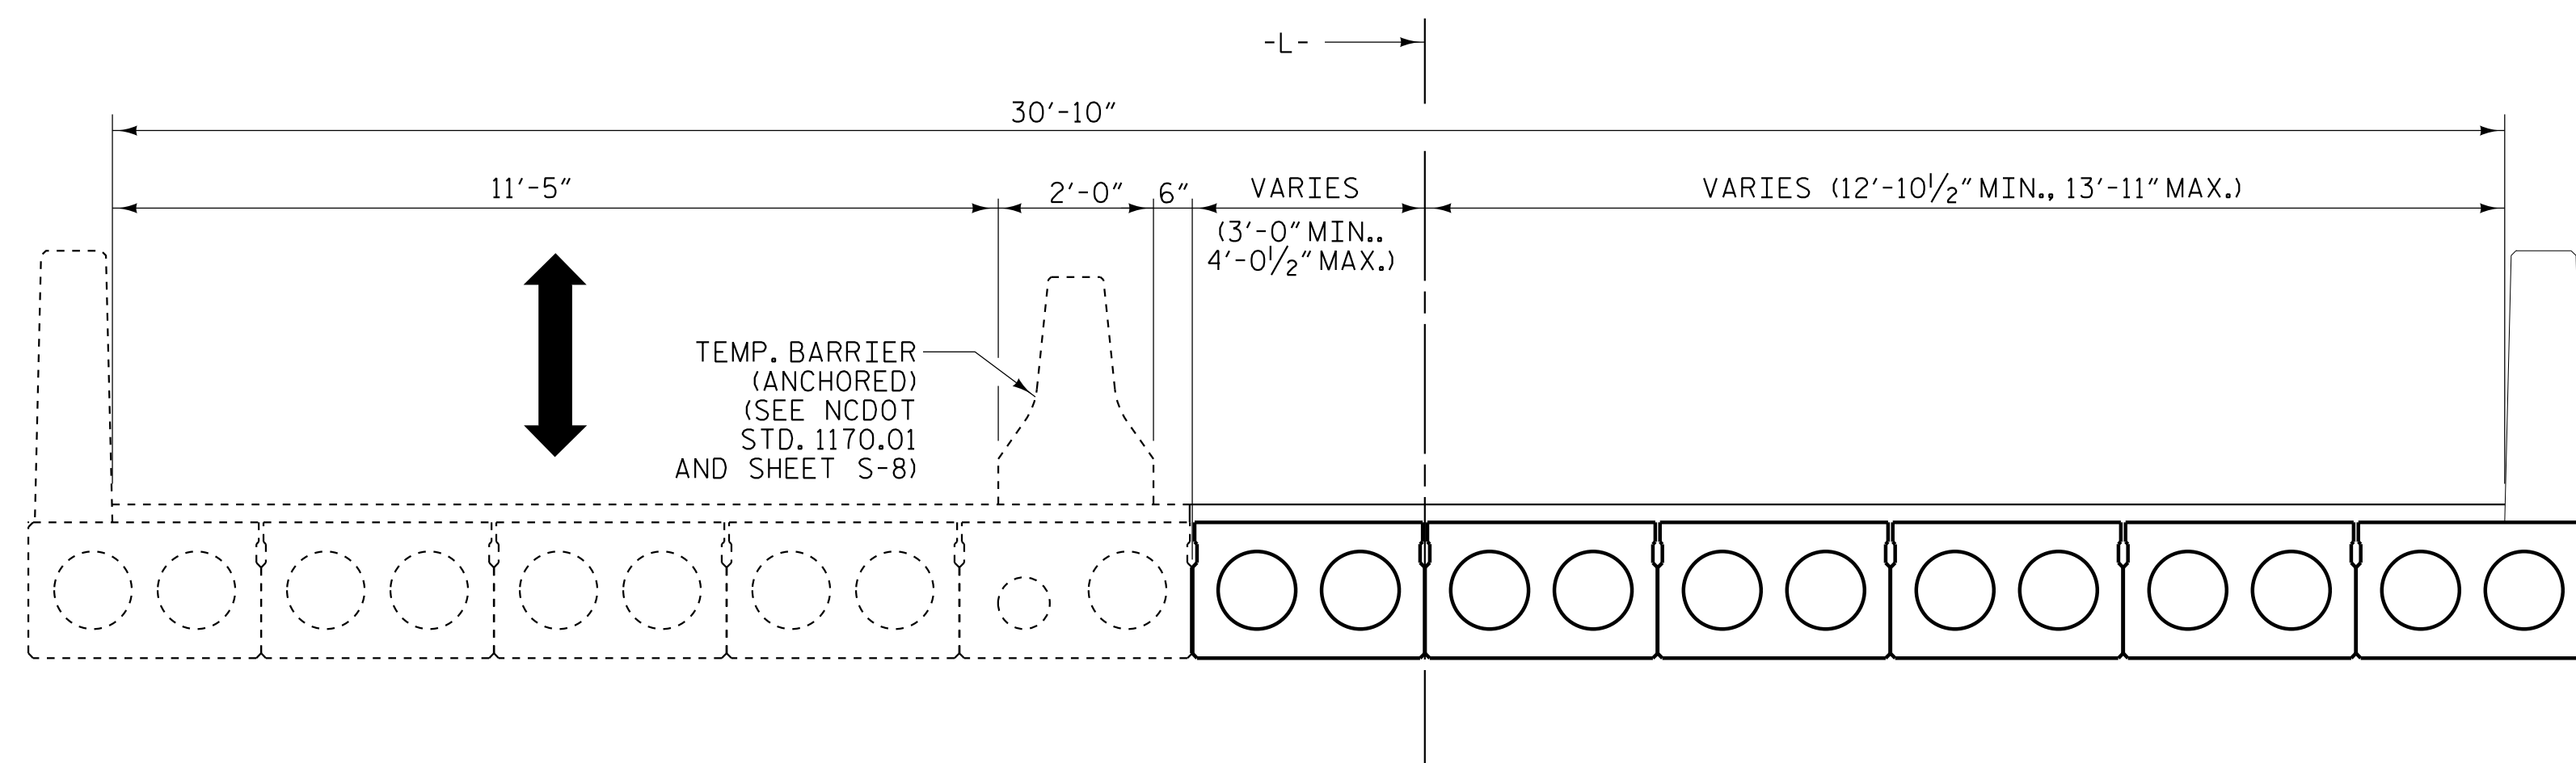

STAGE 2 CONSTRUCTION

PROJECT NO. BP14.R006
POLK COUNTY
 STATION: 12+92.50 -L-


STATE OF NORTH CAROLINA
 DEPARTMENT OF TRANSPORTATION
 RALEIGH

CONSTRUCTION
 SEQUENCE

REVISIONS						SHEET NO.
NO.	BY:	DATE:	NO.	BY:	DATE:	S-7
1			3			TOTAL SHEETS
2			4			20



**DOCUMENT NOT CONSIDERED FINAL
 UNLESS ALL SIGNATURES COMPLETED**

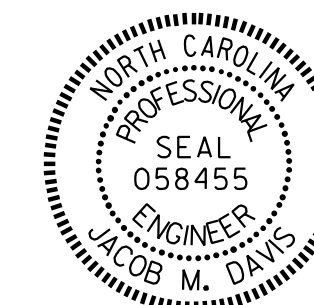

DRAWN BY : J. M. DAVIS DATE : 4/23
 CHECKED BY : R. C. LARSON DATE : 4/23
 DESIGN ENGINEER OF RECORD: R. C. LARSON DATE : 4/23